

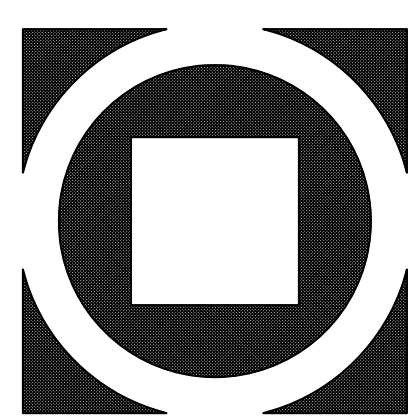


1 GROUND FLOOR PLAN
A2.1 SCALE 1/8" = 1'-0"

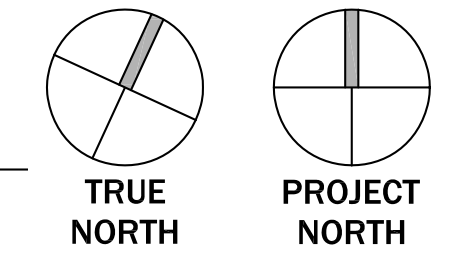

KIMMEL BOGRETTE
Architecture + Site
 482 Norristown Road | Suite 200
 Blue Bell, PA 19422
 Phone: 610.837.7805
 © COPYRIGHT 2019 KIMMEL BOGRETTE ARCHITECTURE + SITE, INC. ALL RIGHTS RESERVED

 


TOWNSHIP OF FRANKLIN
COMMUNITY YOUTH CENTER
 429 LEWIS STREET | SOMERSET, NJ 08873
 SOMERSET COUNTY

Blg Issue Date:
 Drawn By: JBM, PJD, ADD
 Checked By: ADD
 Scale:



Sheet Name: GROUND FLOOR PLAN

Revisions
Progress Prints 2019-03-08 Planning Board Submission

A2.1

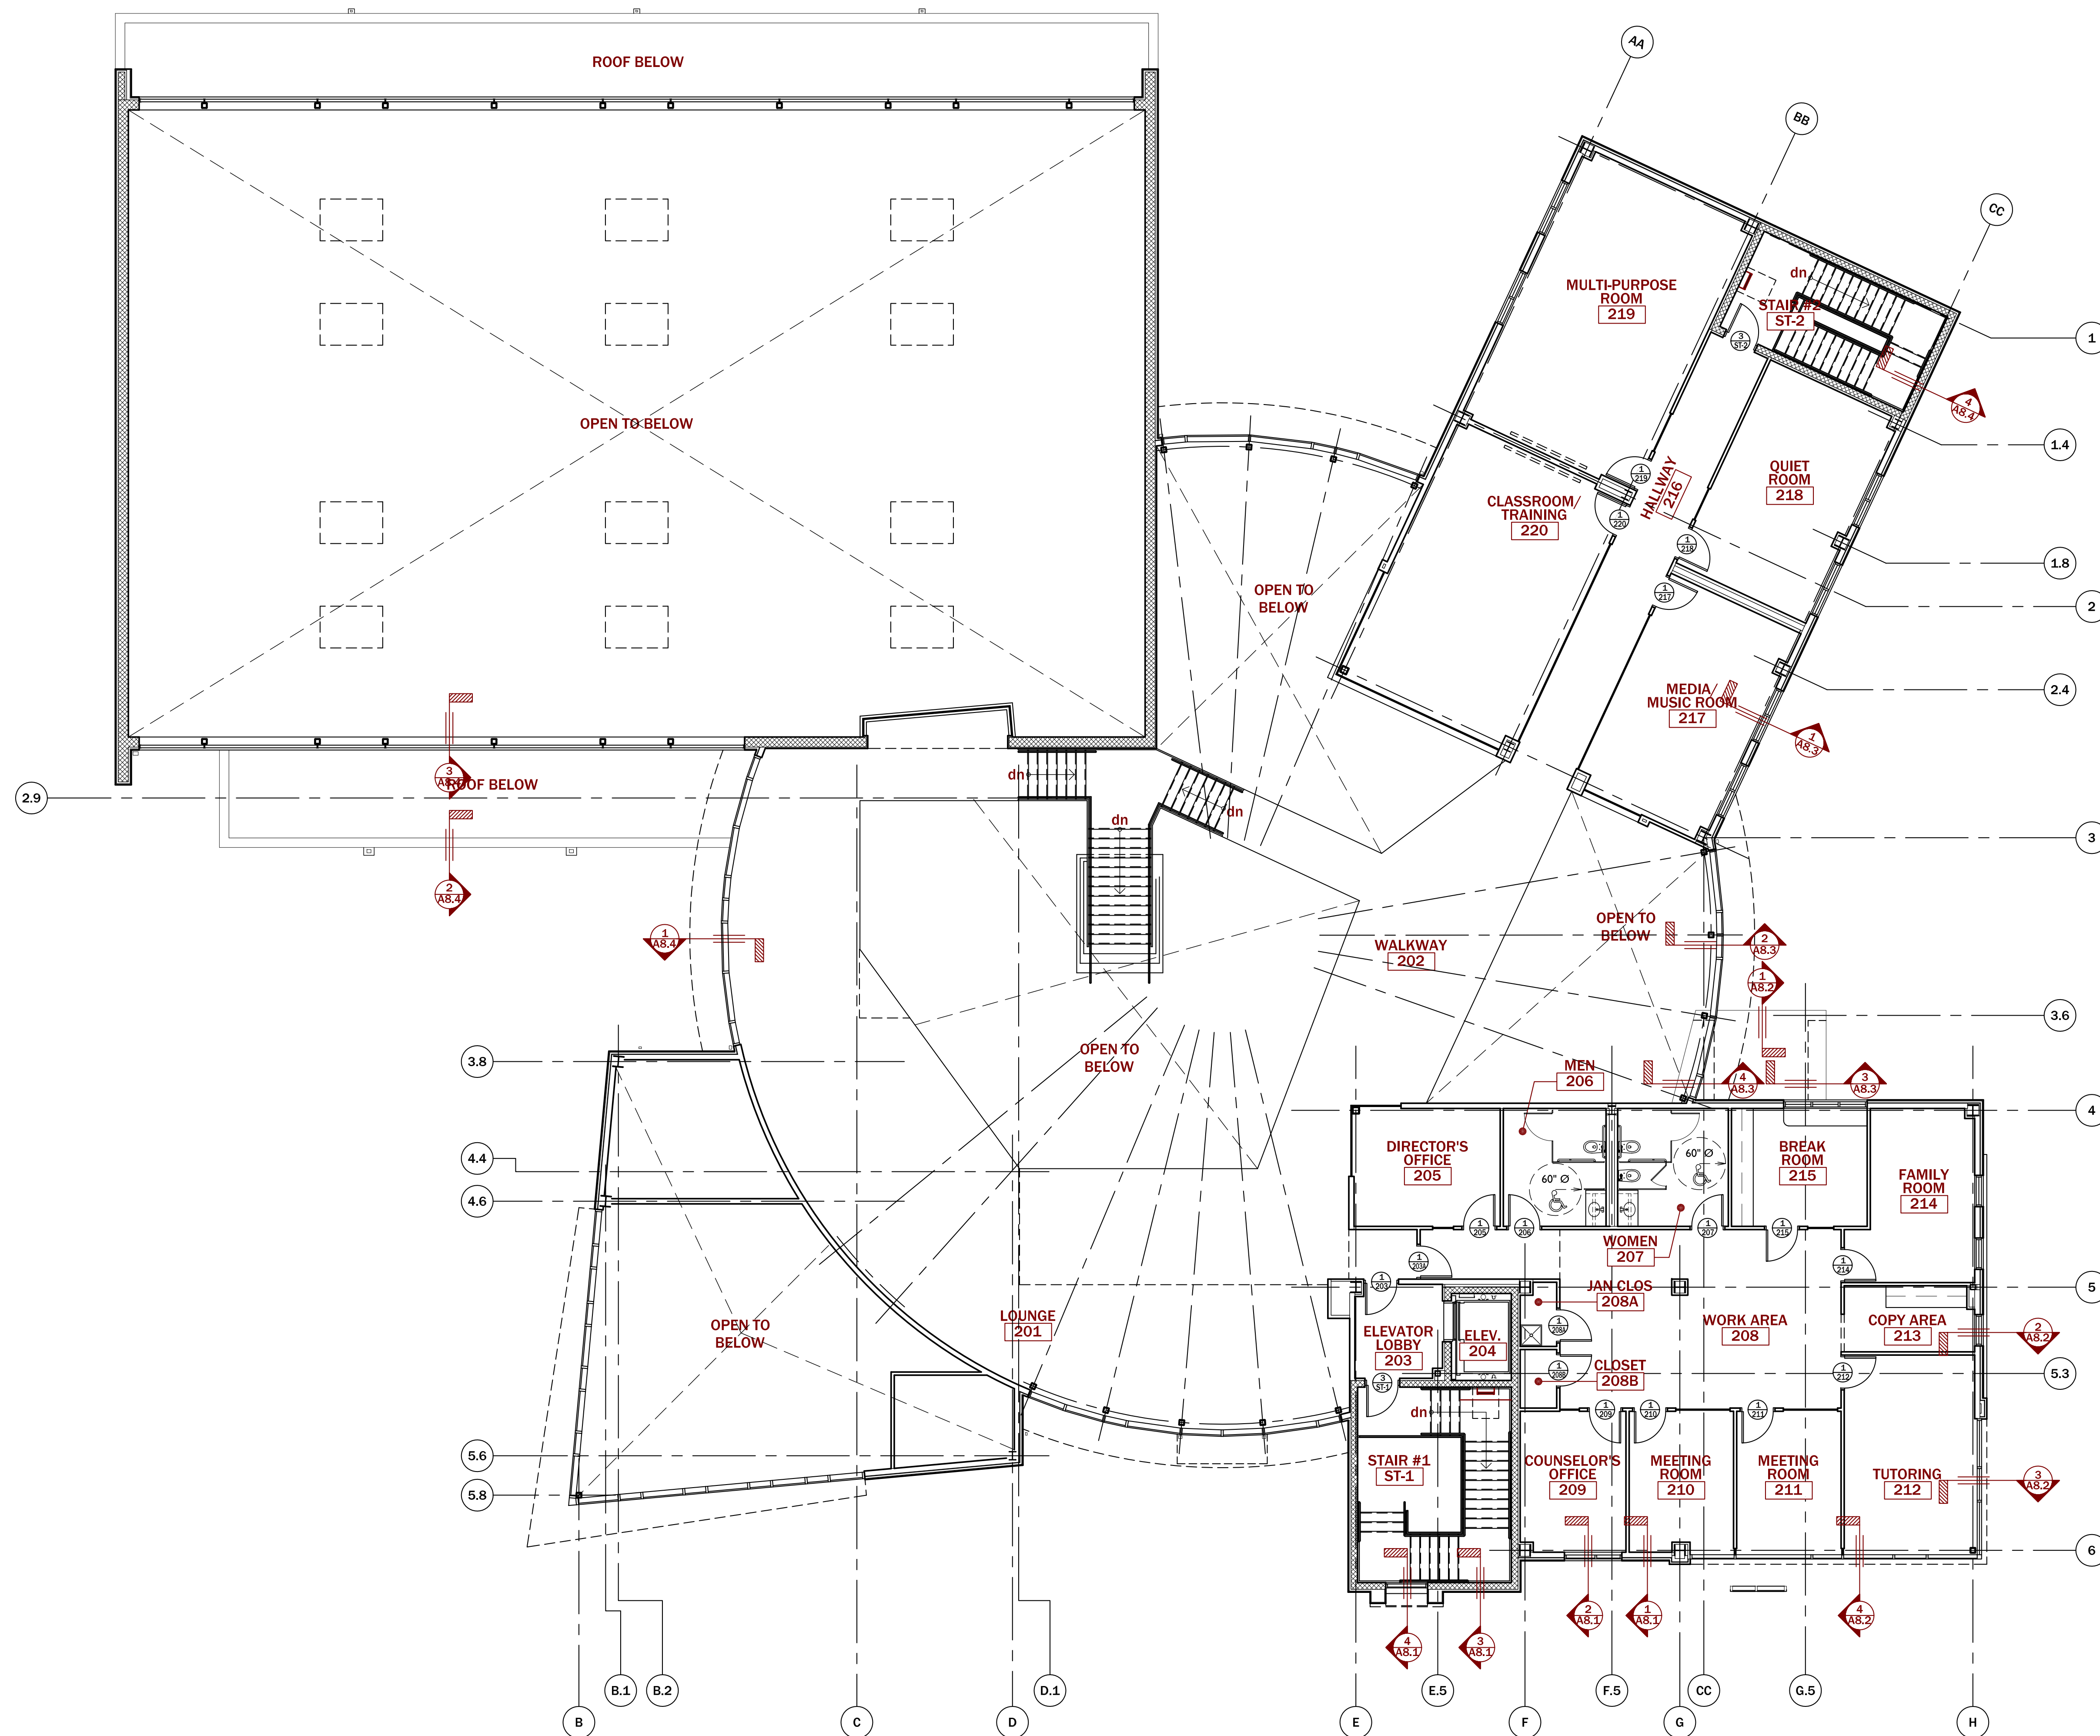

1 SECOND FLOOR PLAN
A2.2 SCALE 1/8" = 1'-0"

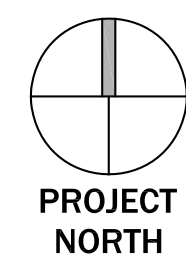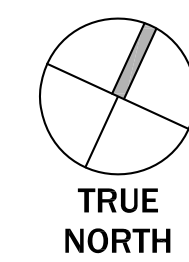


Sheet Name: SECOND FLOOR PLAN

Progress Prints	Revisions
2019-03-08 Planning Board Submission	▲
	▲
	▲
	▲


Blg Issue Date:
 Drawn By:
 JBM, PJD, ADD
 Checked By:
 ADD
 Scale:

TOWNSHIP OF FRANKLIN
COMMUNITY YOUTH CENTER
 429 LEWIS STREET | SOMERSET, NJ 08873
 SOMERSET COUNTY


KIMMEL BOGRETTE
Architecture + Site
 482 Norristown Road | Suite 200
 Blue Bell, PA 19422
 Phone: 410.837.7805
 © COPYRIGHT 2019 KIMMEL BOGRETTE ARCHITECTURE + SITE, INC. ALL RIGHTS RESERVED

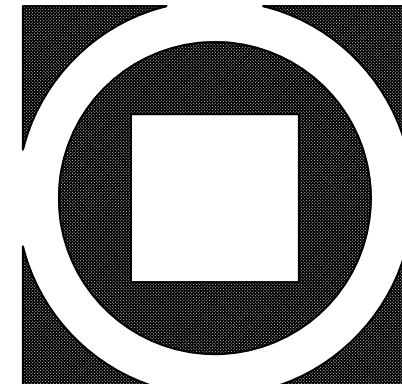

A2.2

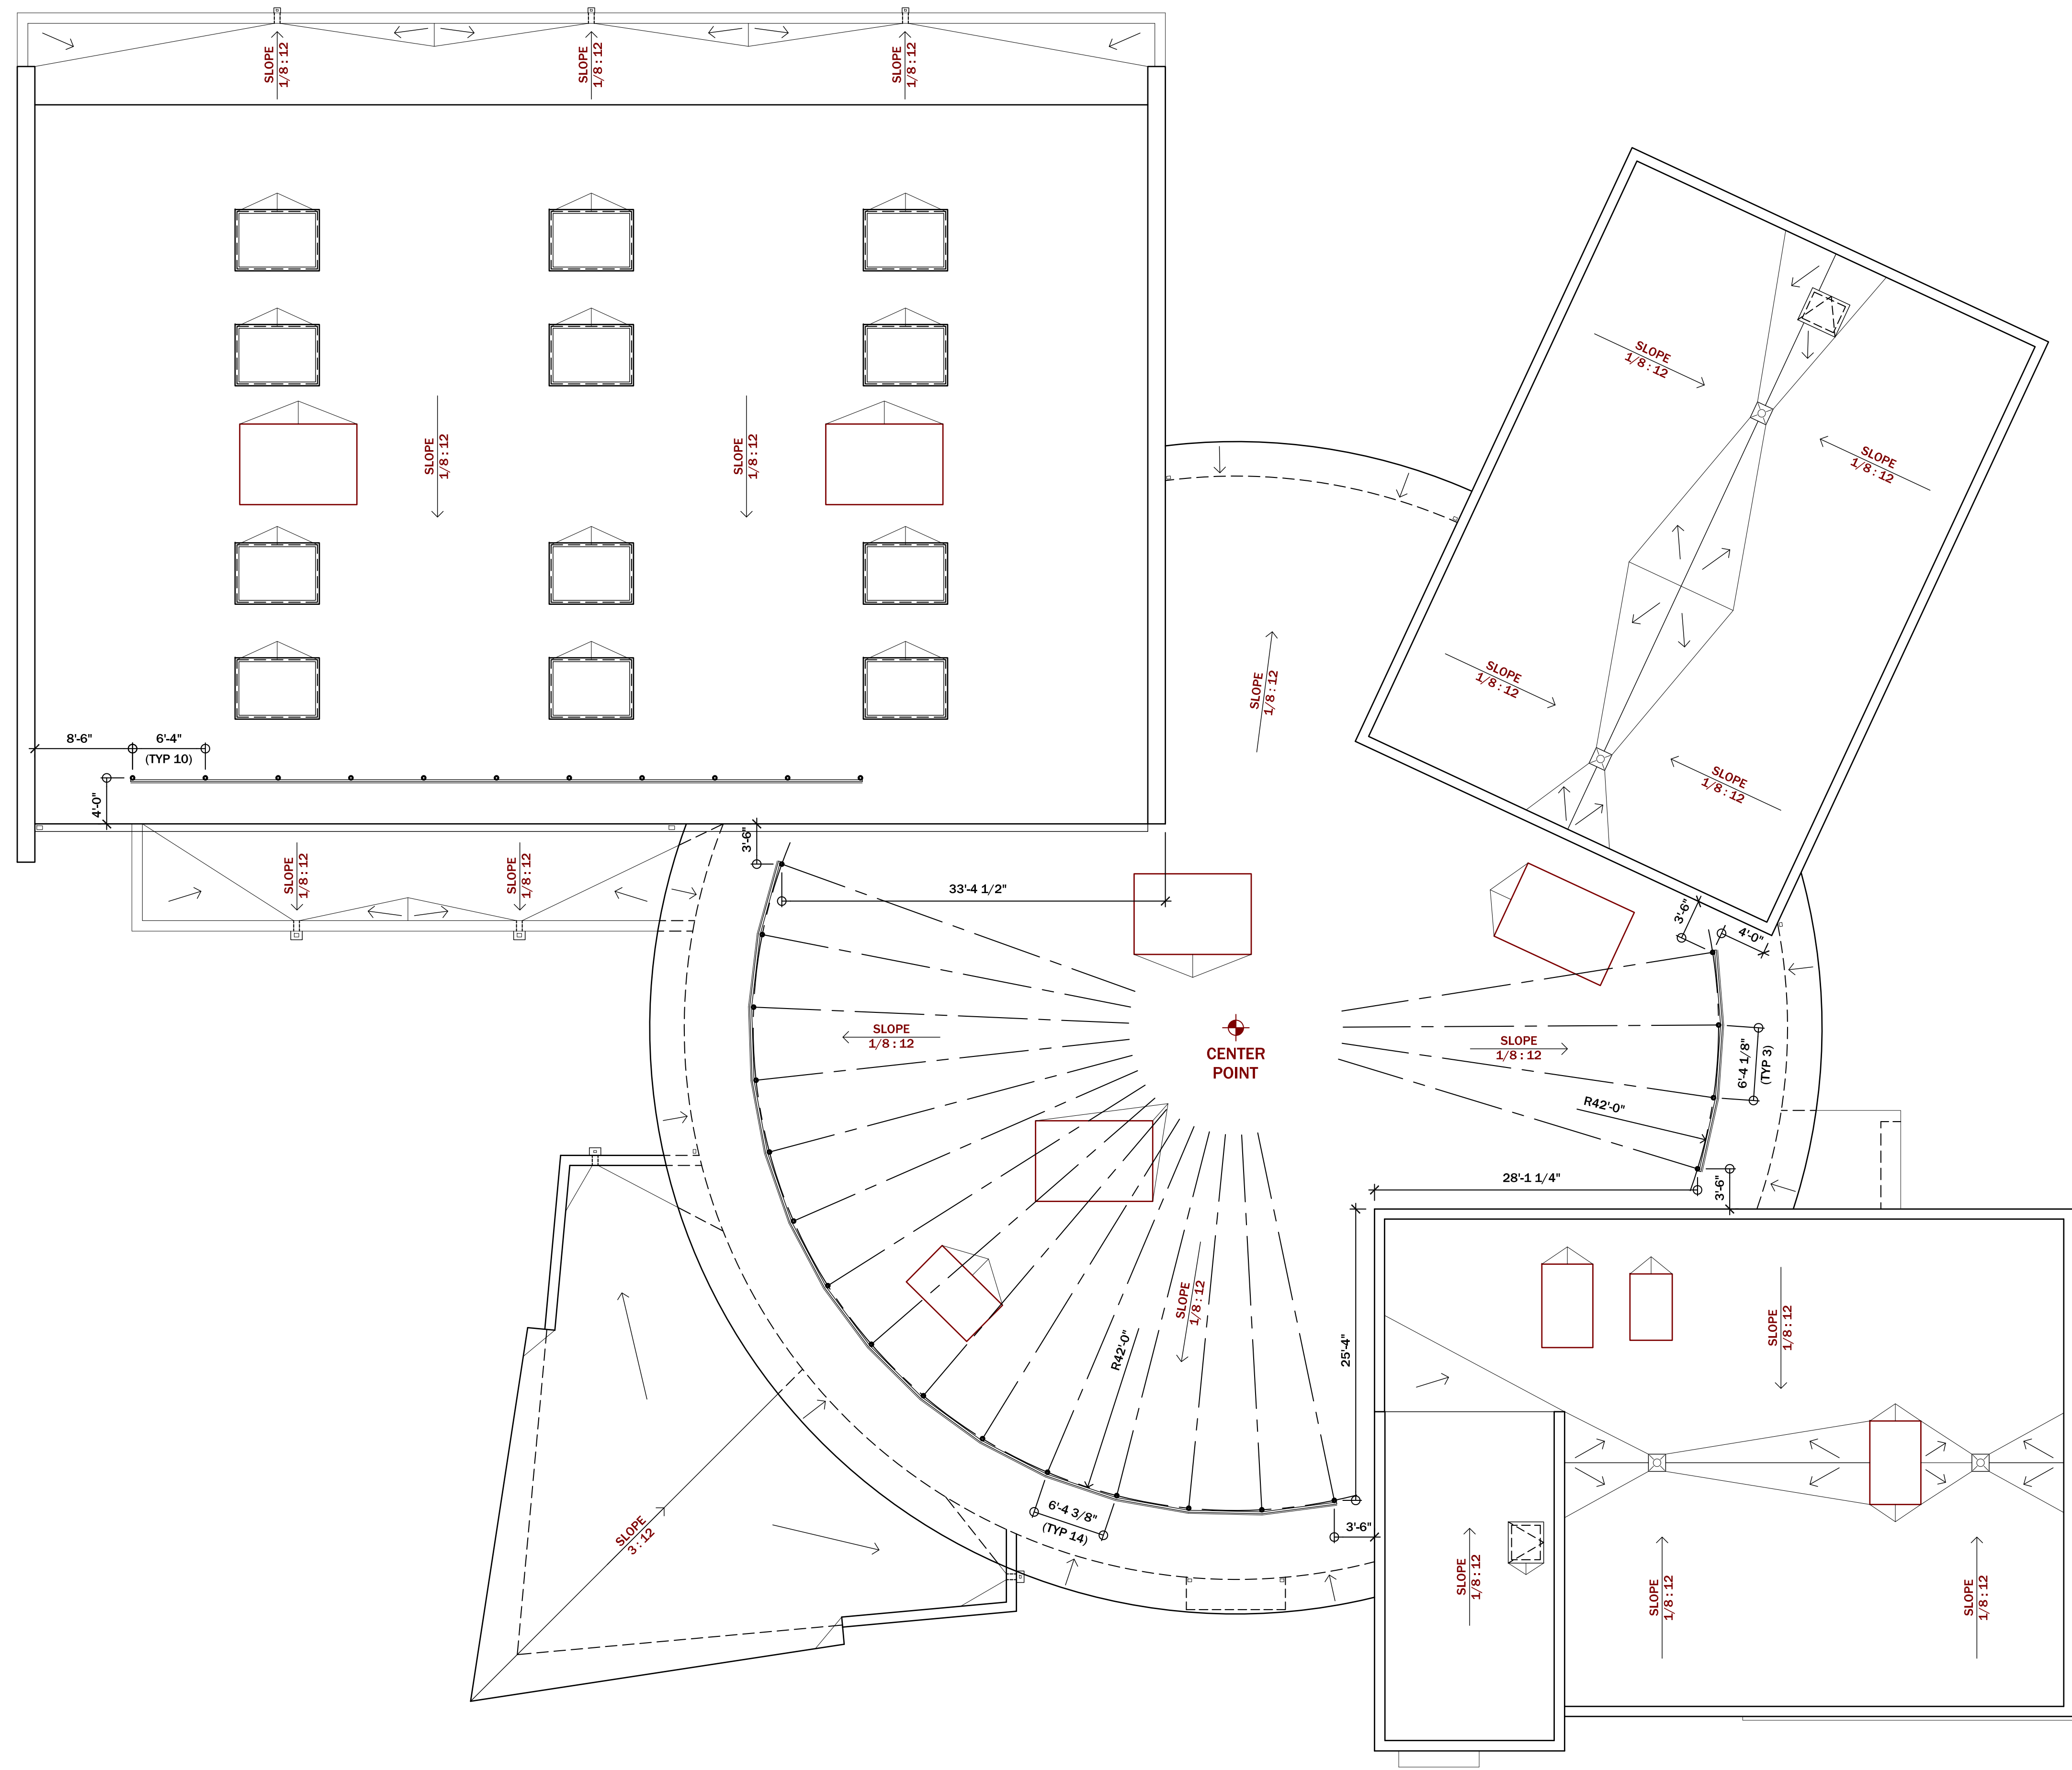

1 R O O F P L A N
A2.3 SCALE 1 / 8 " = 1 ' - 0 "

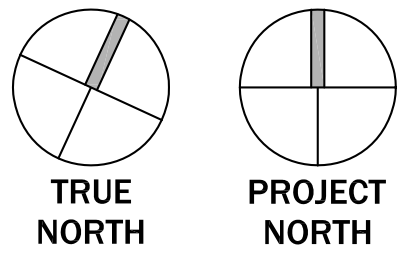

Sheet Name: ROOF PLAN

Progress Prints	Revisions
2019-03-08 Planning Board Submittal	▲
	▲
	▲
	▲


Bit/ Issue Date:

Drawn By: JBM, PJD, ADD
Checked By: ADD
Scale:


TOWNSHIP OF FRANKLIN
COMMUNITY YOUTH CENTER
 429 LEWIS STREET | SOMERSET, NJ 08873
 SOMERSET COUNTY




KIMMEL BOGRETTE
Architecture + Site
 482 Norristown Road | Suite 200
 Blue Bell, PA 19422
 Phone: 610.837.7805
 © COPYRIGHT 2019 KIMMEL BOGRETTE ARCHITECTURE + SITE, INC. ALL RIGHTS RESERVED

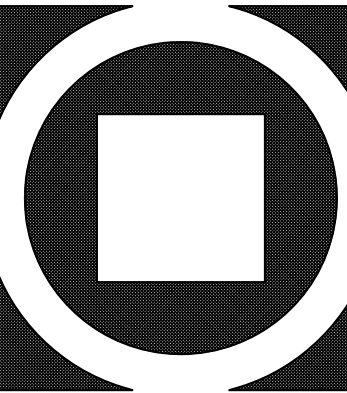


A2.3

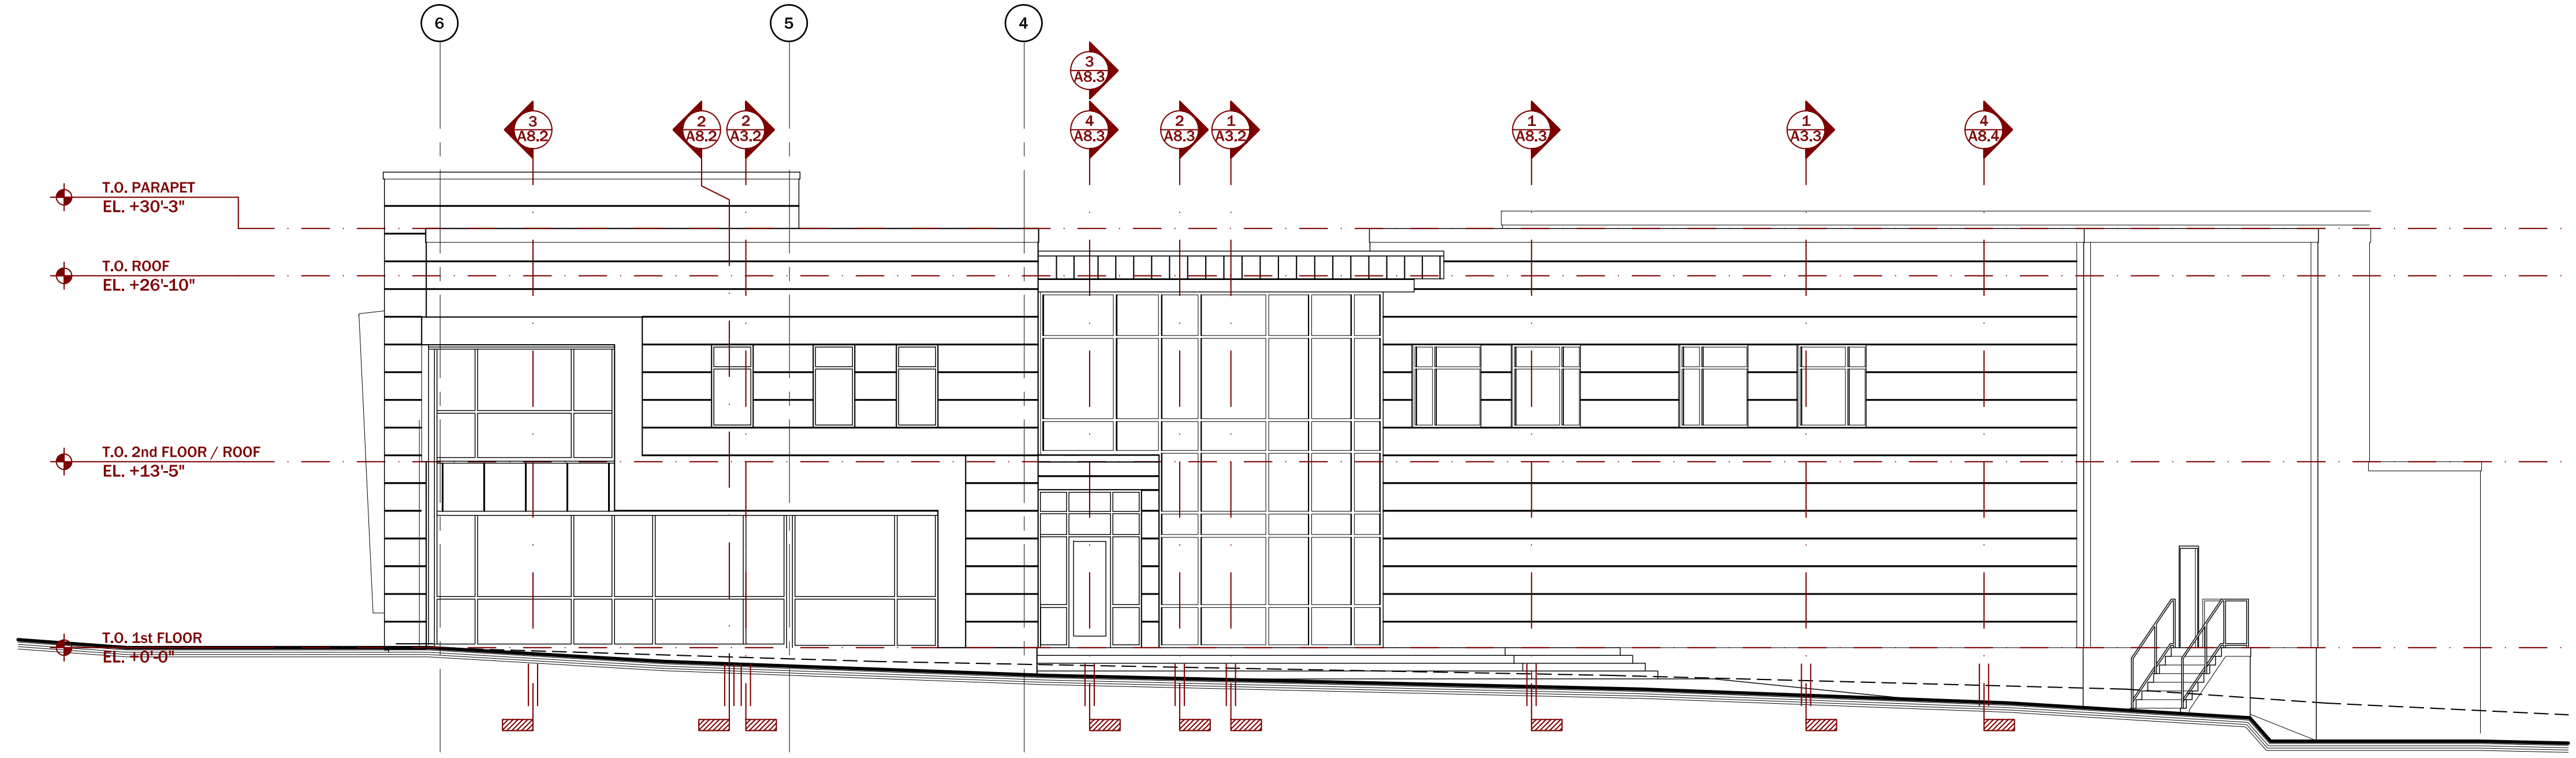

2 EAST ELEVATION
A3.1 SCALE 1 / 8" = 1' - 0"

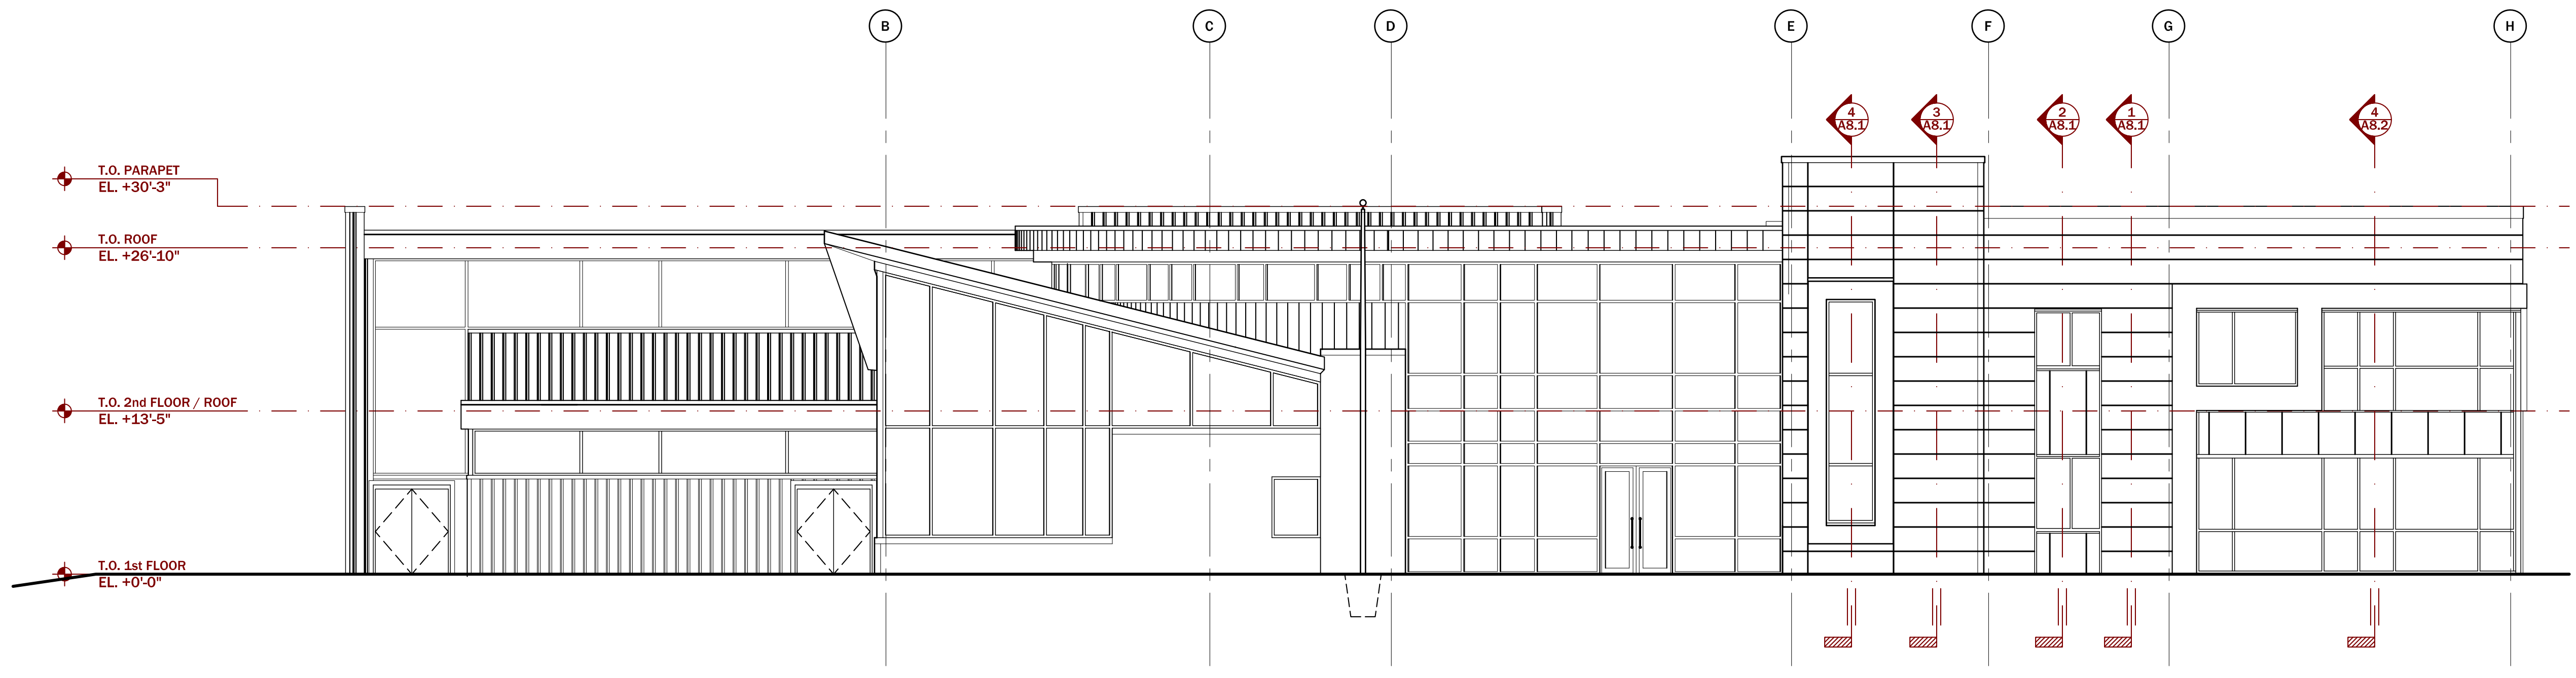

1 SOUTH ELEVATION
A3.1 SCALE 1 / 8" = 1' - 0"

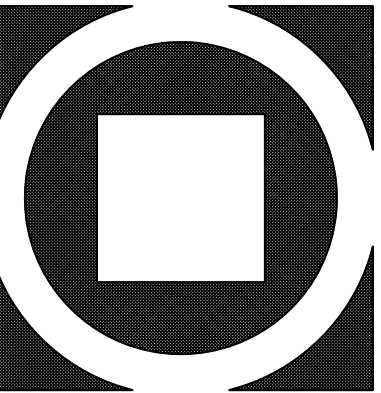

KIMMEL BOGRETTE
Architecture + Site
482 Norristown Road | Suite 200
Blue Bell, PA 19422
Phone: 610.837.7805
© COPYRIGHT 2019 KIMMEL BOGRETTE ARCHITECTURE + SITE, INC. ALL RIGHTS RESERVED

TOWNSHIP OF FRANKLIN
COMMUNITY YOUTH CENTER
429 LEWIS STREET | SOMERSET, NJ 08873
SOMERSET COUNTY


Rev Issue Date:

Drawn By:	JBM, PJD, ADD
Checked By:	ADD
Scale:	


Sheet Name: BUILDING ELEVATIONS

Progress Prints	Revisions
2019-03-08 Planning Board Submittal	▲
	▲
	▲


A3.1

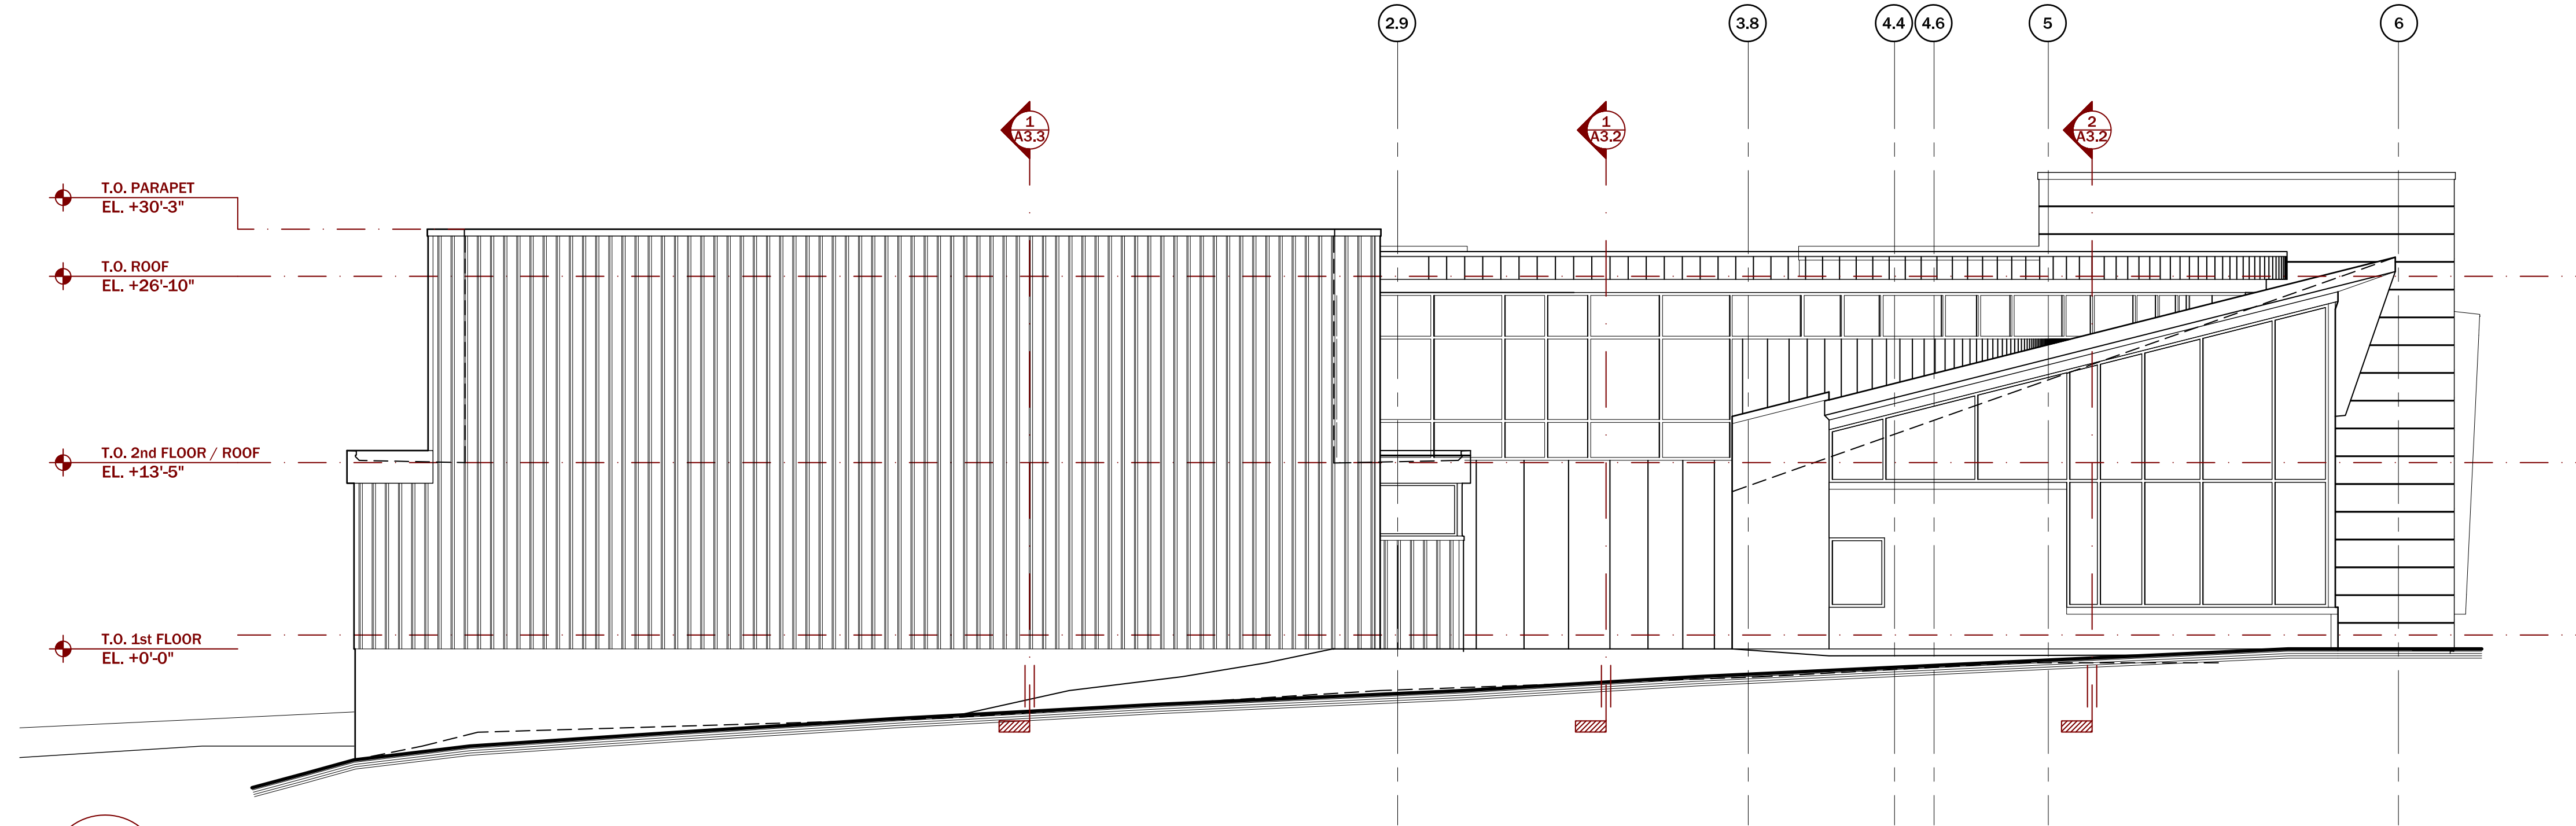

2 WEST ELEVATION
A3.2 SCALE 1 / 8" = 1'-0"

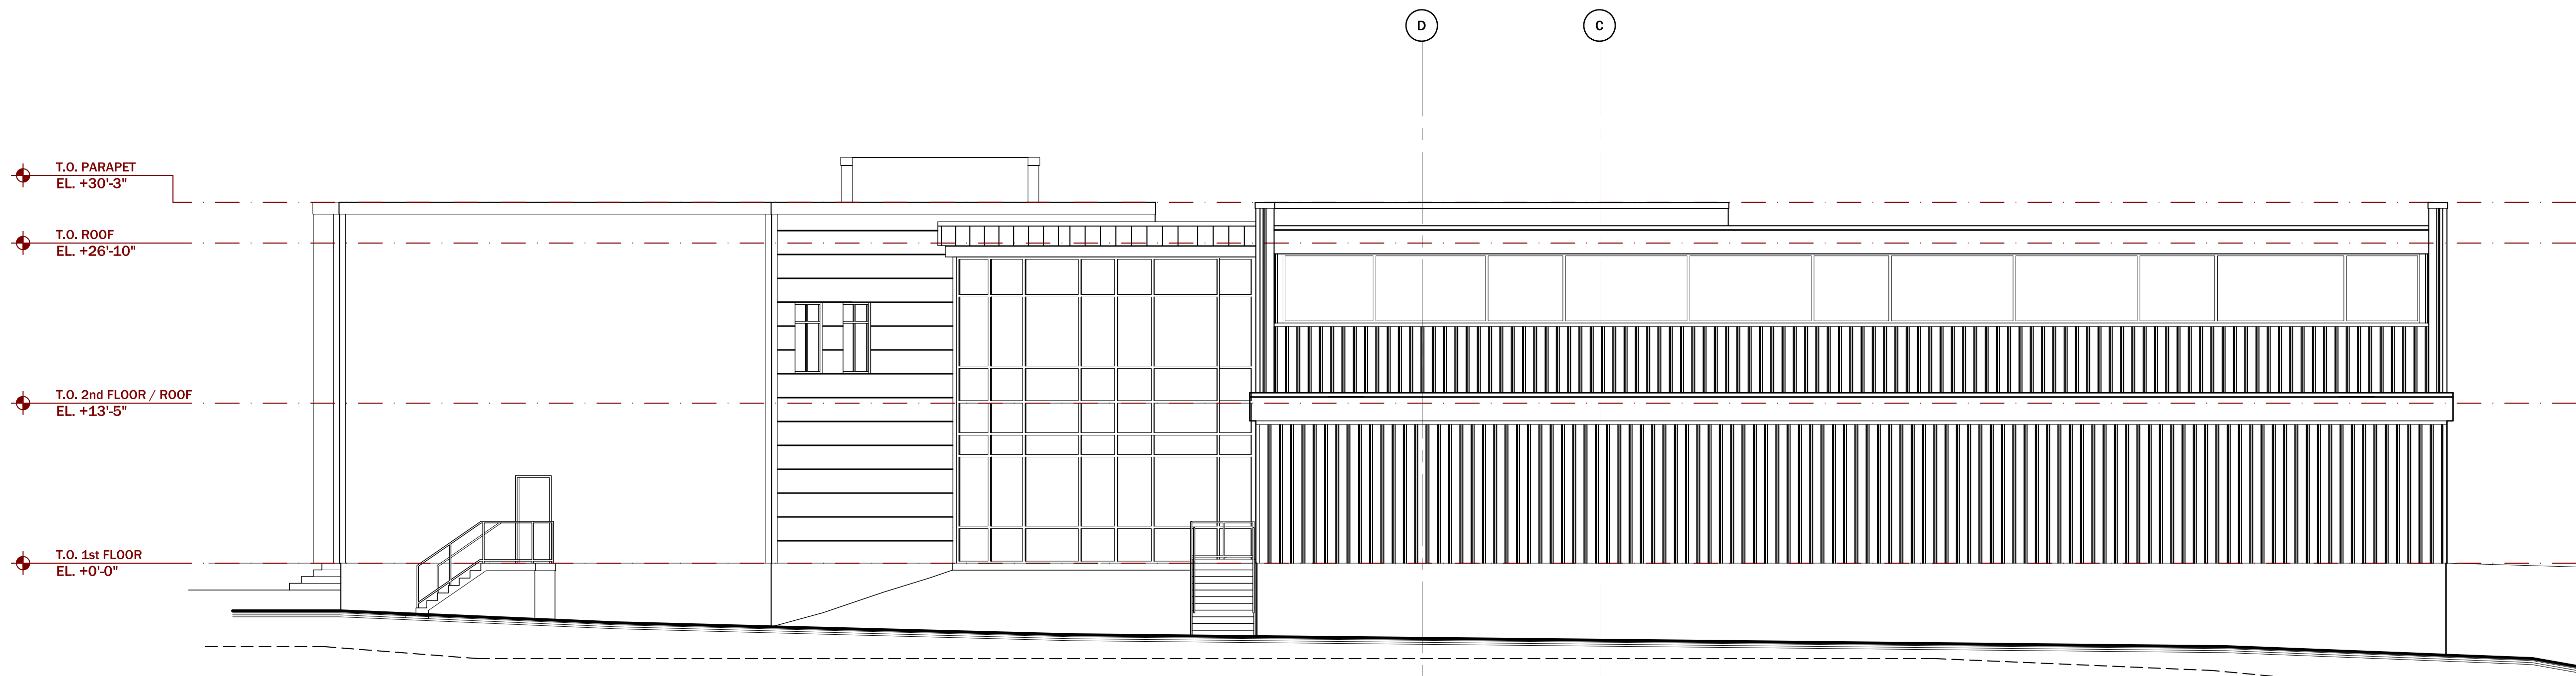

1 NORTH ELEVATION
A3.2 SCALE 1 / 8" = 1'-0"

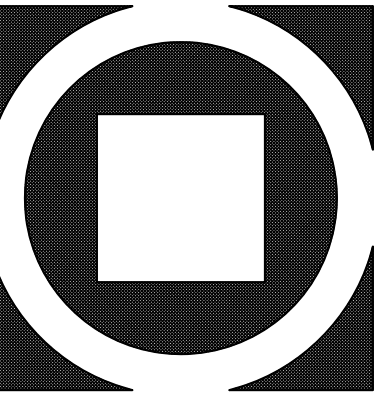

KIMMEL BOGRETTE
Architecture + Site
 482 Norristown Road | Suite 200
 Blue Bell, PA 19422
 Phone: 610.837.7805
 © COPYRIGHT 2019 KIMMEL BOGRETTE ARCHITECTURE + SITE, INC. ALL RIGHTS RESERVED

TOWNSHIP OF FRANKLIN
COMMUNITY YOUTH CENTER
 429 LEWIS STREET | SOMERSET, NJ 08873
 SOMERSET COUNTY

Bid Issue Date:
 Drawn By:
 JBM, PJD, ADD
 Checked By:
 ADD
 Scale:

Sheet Name: BUILDING ELEVATIONS

Progress Prints	Revisions
2019-03-08 Planning Board Submittal	▲
	▲
	▲

A3.2