



"THE WAY TO ENTITLEMENT"
GROUNDBREAKING RESULTS

OWNER/APPLICANT:

EXECUTIVE DRIVE INVESTMENTS, LLC
53 KNIGHTSBRIDGE ROAD
SUITE 201
PISCATAWAY, NJ 08854

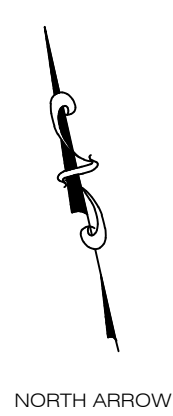

PROTECT YOURSELF
A PHONE CALL CAN BE
YOUR INSURANCE POLICY

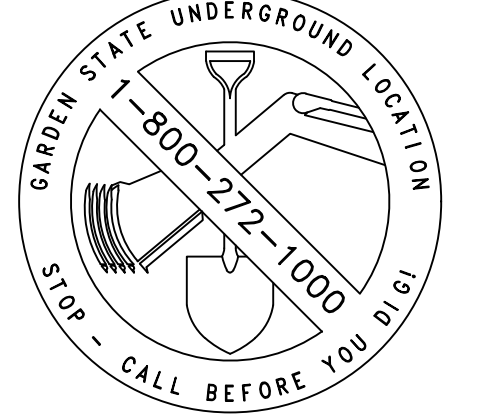

WHAT YOU DON'T KNOW CAN HURT YOU.
THE STATE OF NEW JERSEY REQUIRES NOTIFICATION
OF EXCAVATORS, DESIGNERS, OR ANY PERSON
PREPARING TO DISTURB THE EARTH'S SURFACE
ANYWHERE IN THE STATE.


NO.	DATE	ISSUE OR REVISION	BY

REVISIONS

PROJECT:
490 ELIZABETH AVENUE

LOCATION:
BLOCK 514, LOT 34
TOWNSHIP OF FRANKLIN
SOMERSET COUNTY, NJ

DRAWING TITLE:
**SITE PLAN
RENDERING**

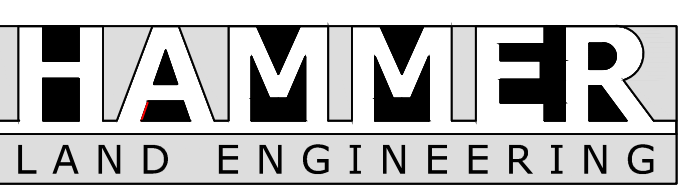

663 RARITAN ROAD, SUITE E
CRANFORD, NJ 07016
(TEL) 908 540 0138 (FAX) 908 712 4519
CERTIFICATE OF AUTHORIZATION #24GA28176300
HAMMERENGINEERING.COM

MICHAEL A. RODRIGUES
PROFESSIONAL ENGINEER
NJ LICENSE NUMBER 48141

DRAWN BY: MAB	CHECKED BY: MAR	DRAWING NUMBER: EX-01
SCALE: 1" = 40'		
JOB NUMBER: 19201	DATE: 02.03.21	SHEET 1 OF 1

X:\19201 ALPHA FC 490 ELIZABETH AVENUE\DWG\03-02-21\03-02-21 SITE PLAN RENDERING.dwg 2/2/2021 2:24 PM BERNOS