



C:\Users\Wael\Pratt Design Studio\Dropbox\Pratt Design Studio\LLC\02-PDS Projects\20510-Rosenwach-Tank03 ARCHITECTURE\A CADD\20510-Rosenwach (Wael Mkaouer).bpm

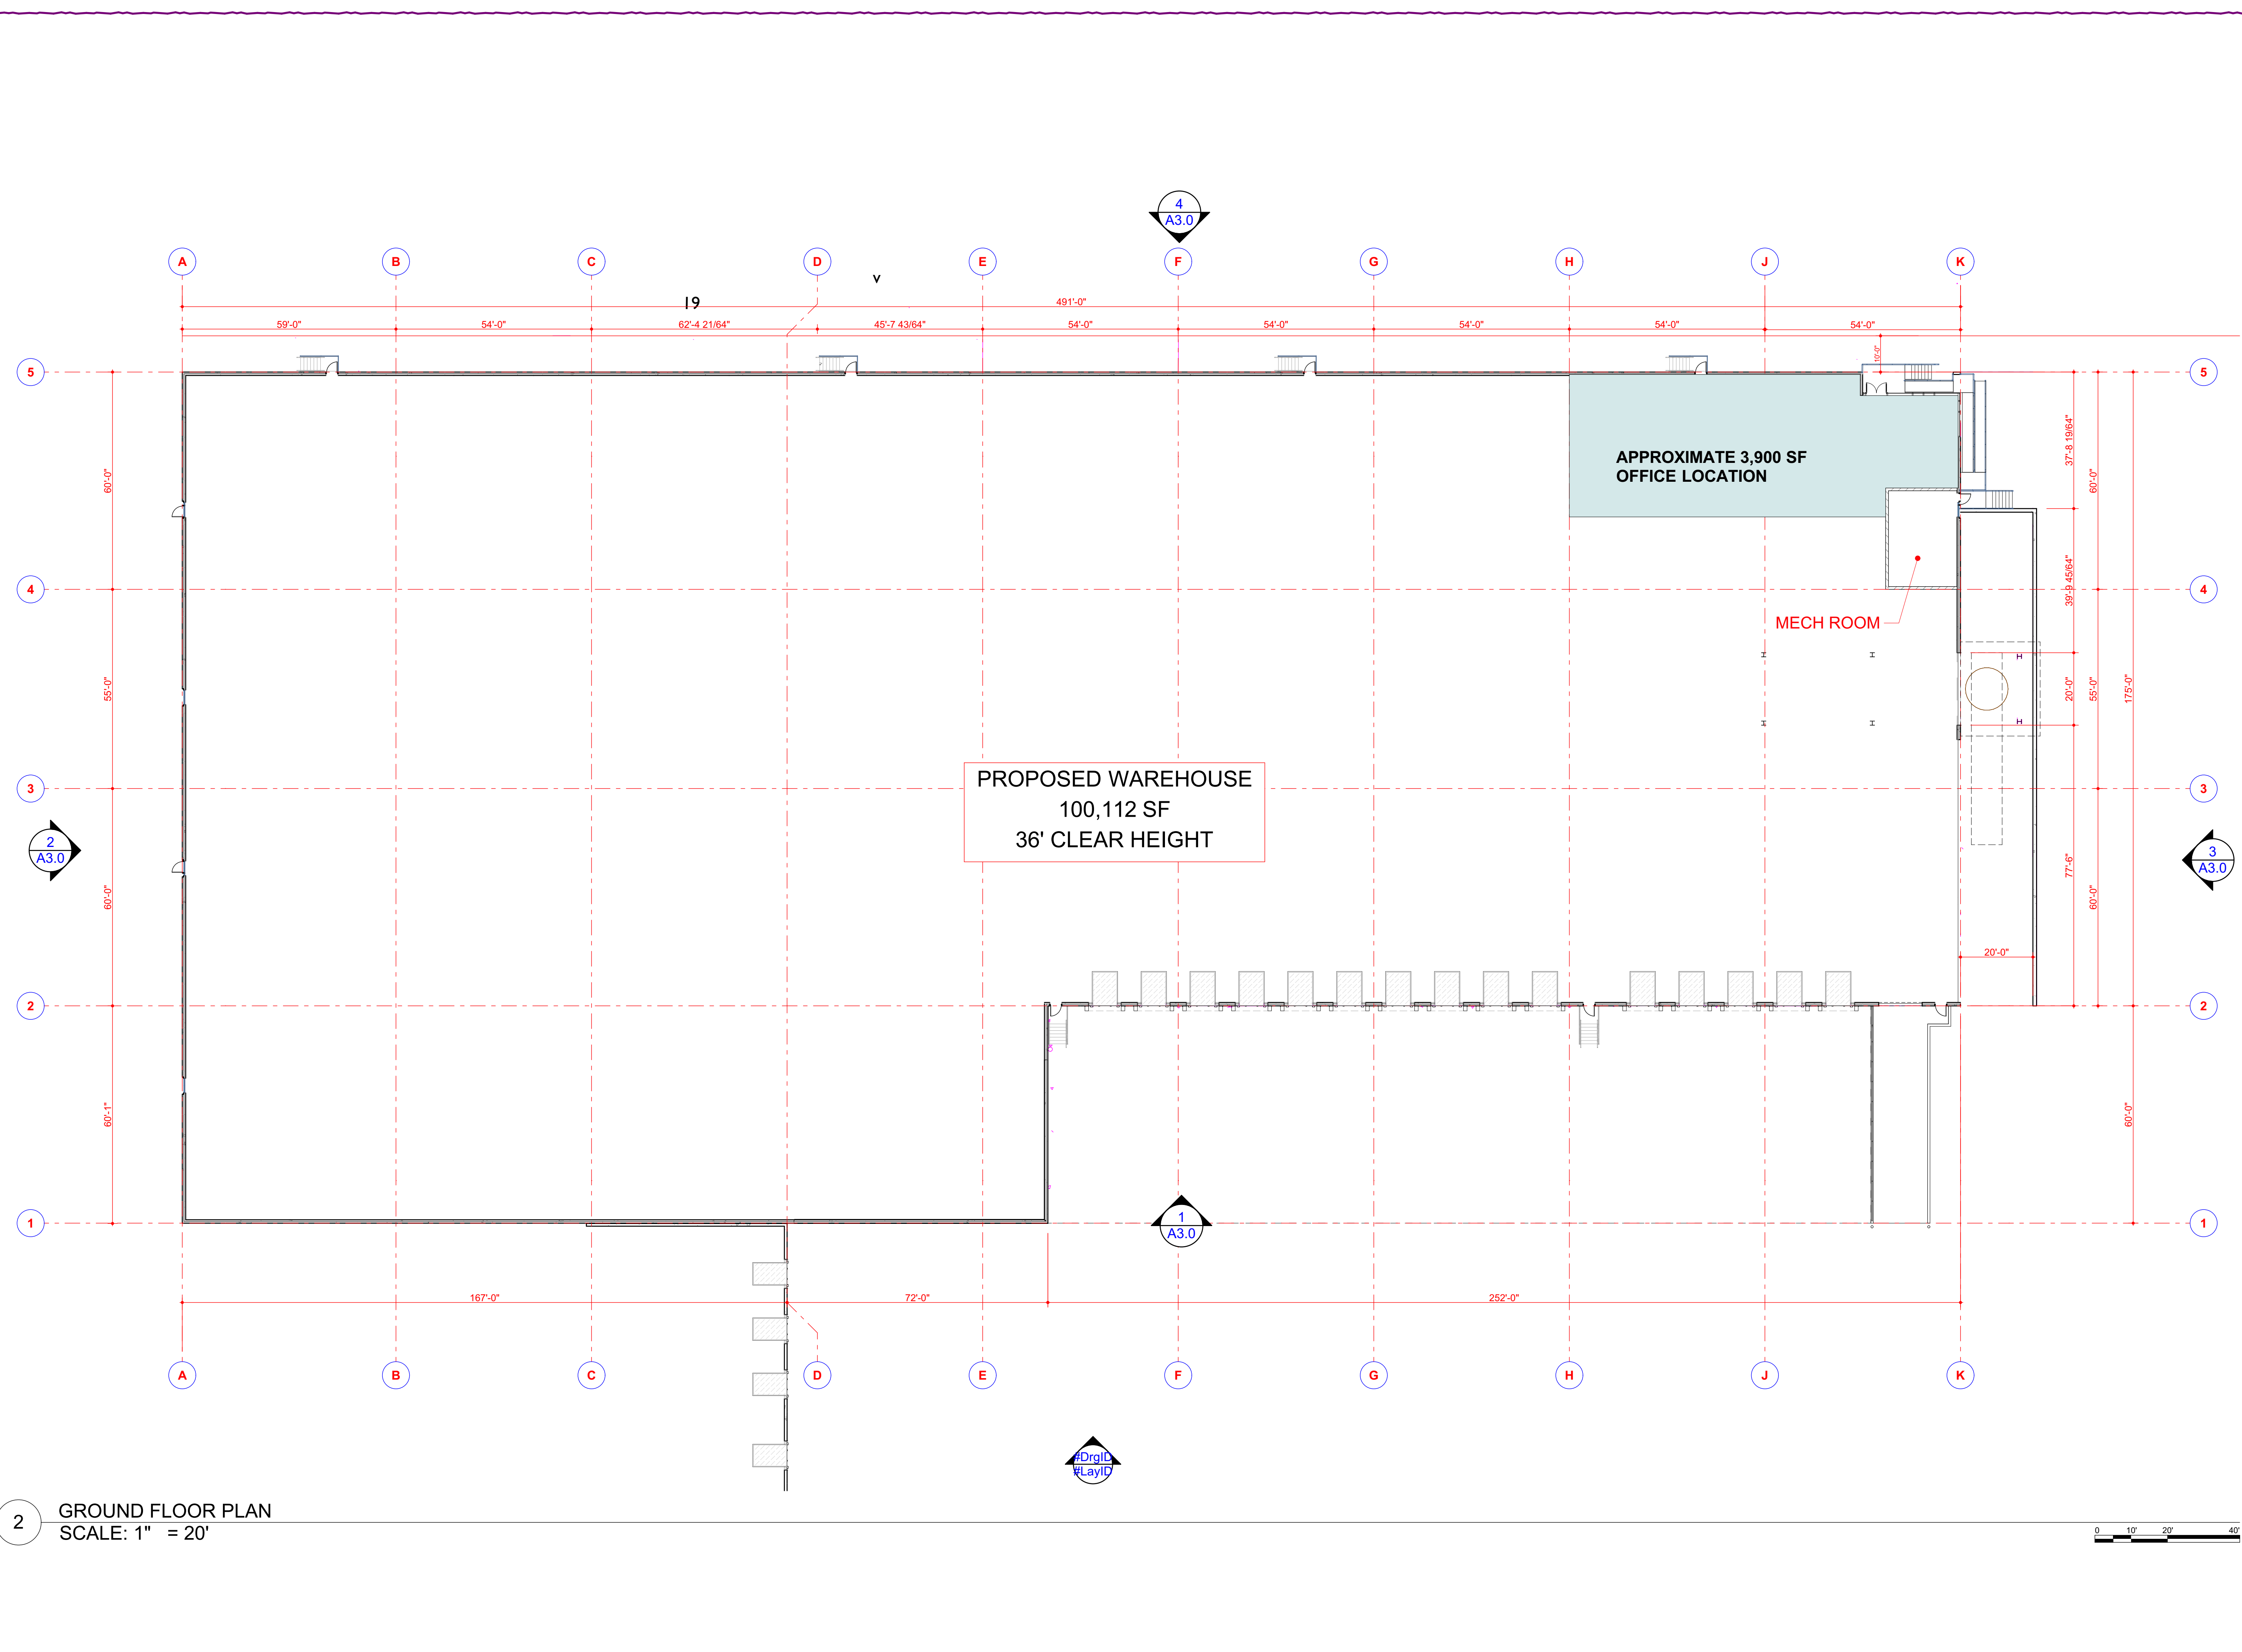

2 GROUND FLOOR PLAN
SCALE: 1" = 20'

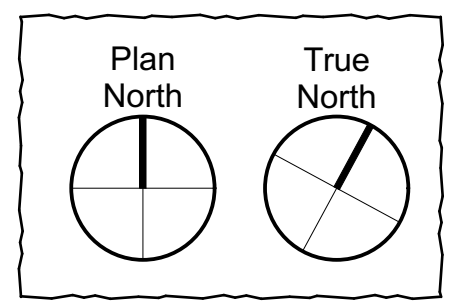

PROJECT
WAREHOUSE ADDITION

for
PROPOSED

1100 RANDOLPH ROAD
FRANKLIN TOWNSHIP, NJ

REV	DATE	DESCRIPTION


175 10th Street
Belford, NJ 07718
732.908.7232
Pratt-DS.com

BRENDAN LEADBEATER, AIA
NJ - 21A102162200

ISSUED: 1/19/2022
JOB NO: 20510

GROUND FLOOR PLAN

SD1

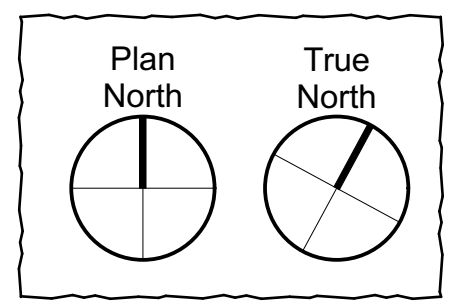

PROJECT
WAREHOUSE ADDITION

for
PROPOSED

1100 RANDOLPH ROAD
FRANKLIN TOWNSHIP, NJ

REV	DATE	DESCRIPTION


175 10th Street
Belford, NJ 07718
732.908.7232
Pratt-DS.com

BRENDAN LEADBEATER, AIA
NJ - 21A102162200


ISSUED: 1/19/2022
JOB NO: 20510

SD2


ELEVATIONS

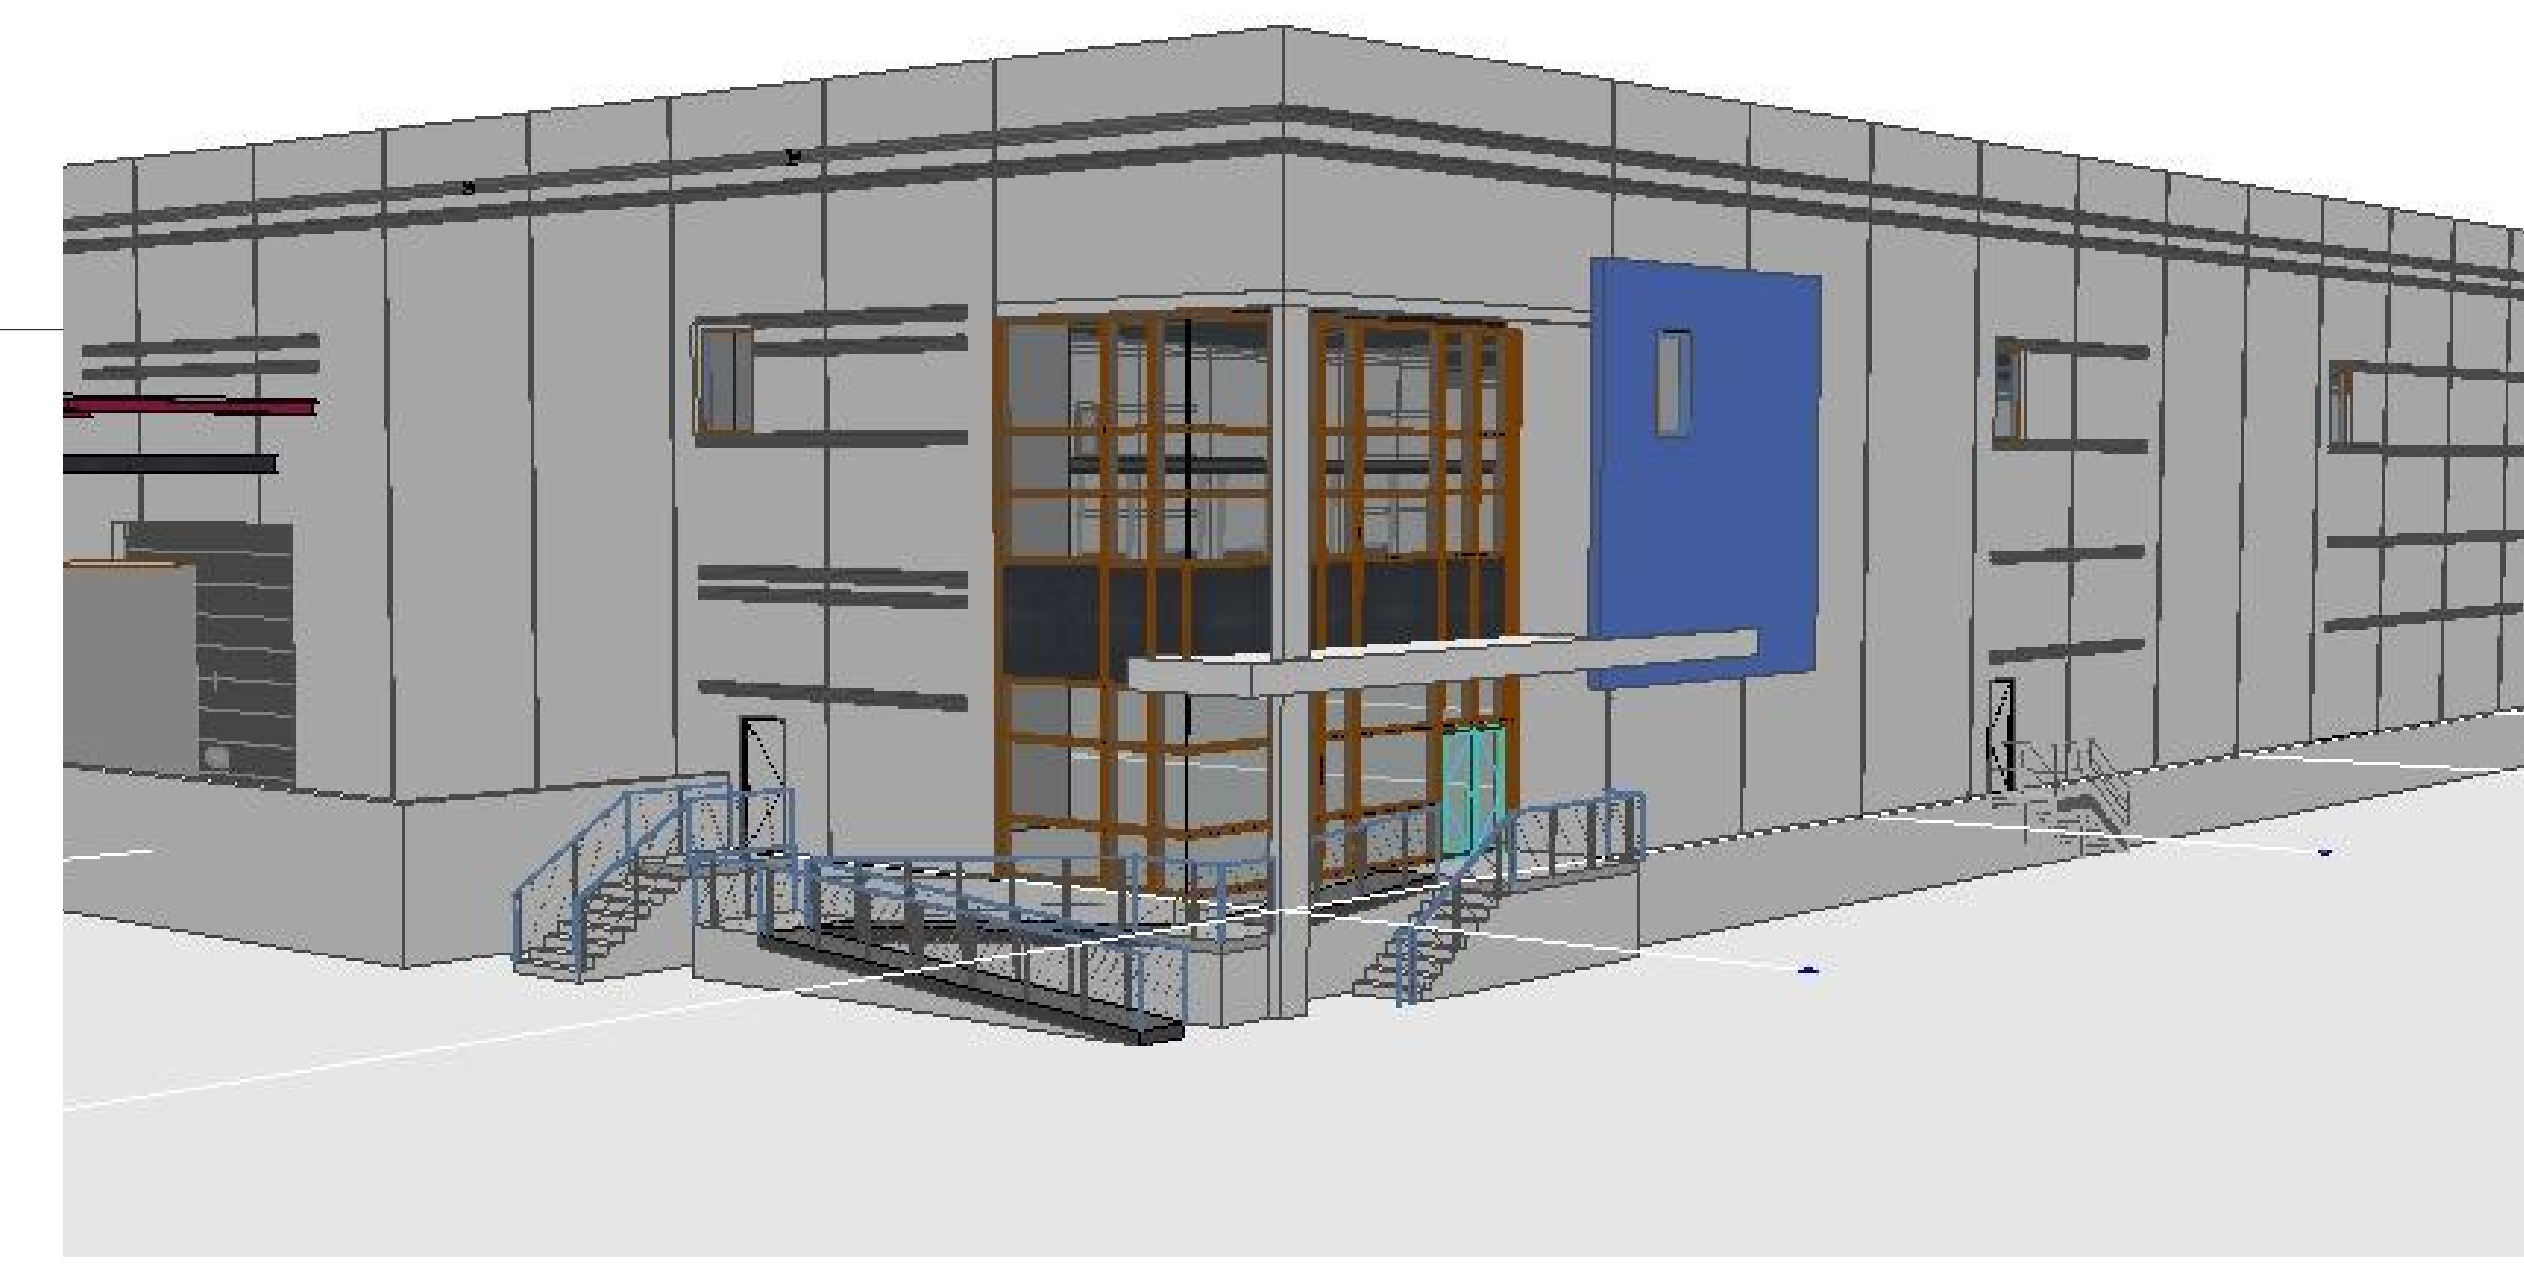


5 EXTERIOR PERSPECTIVE
NOT TO SCALE

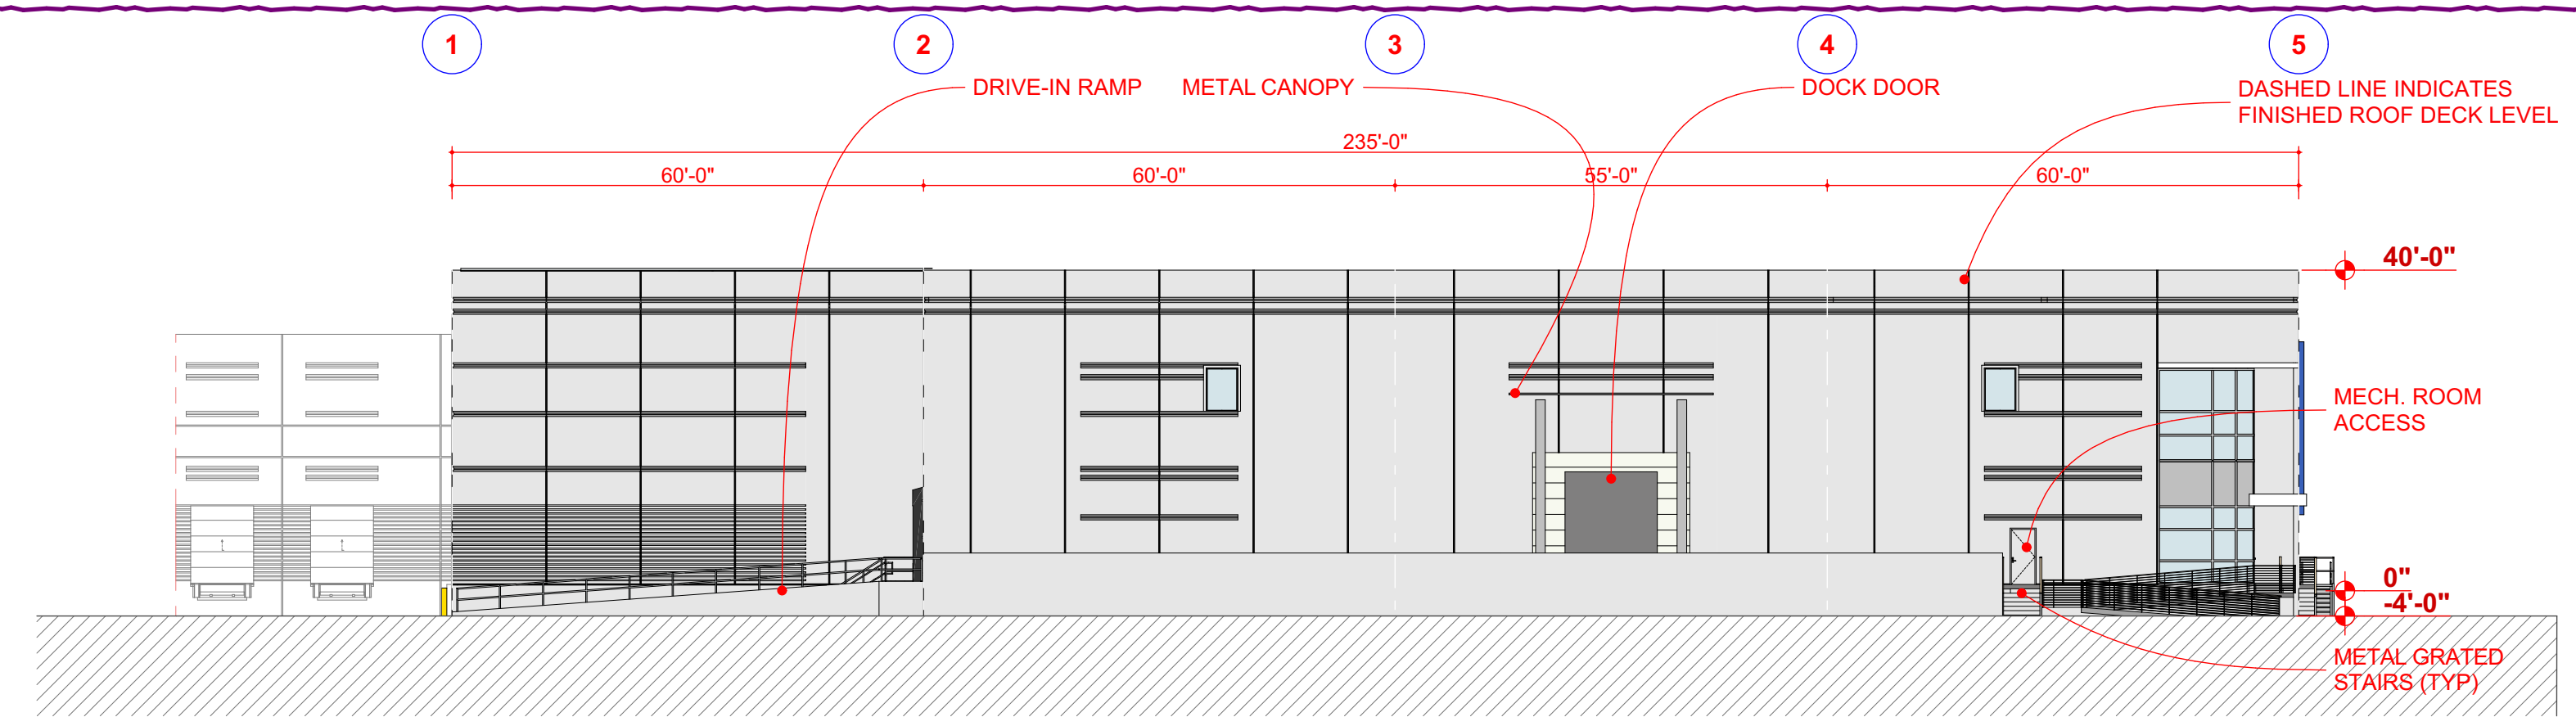


4 South Elevation
SCALE: 1" = 20'

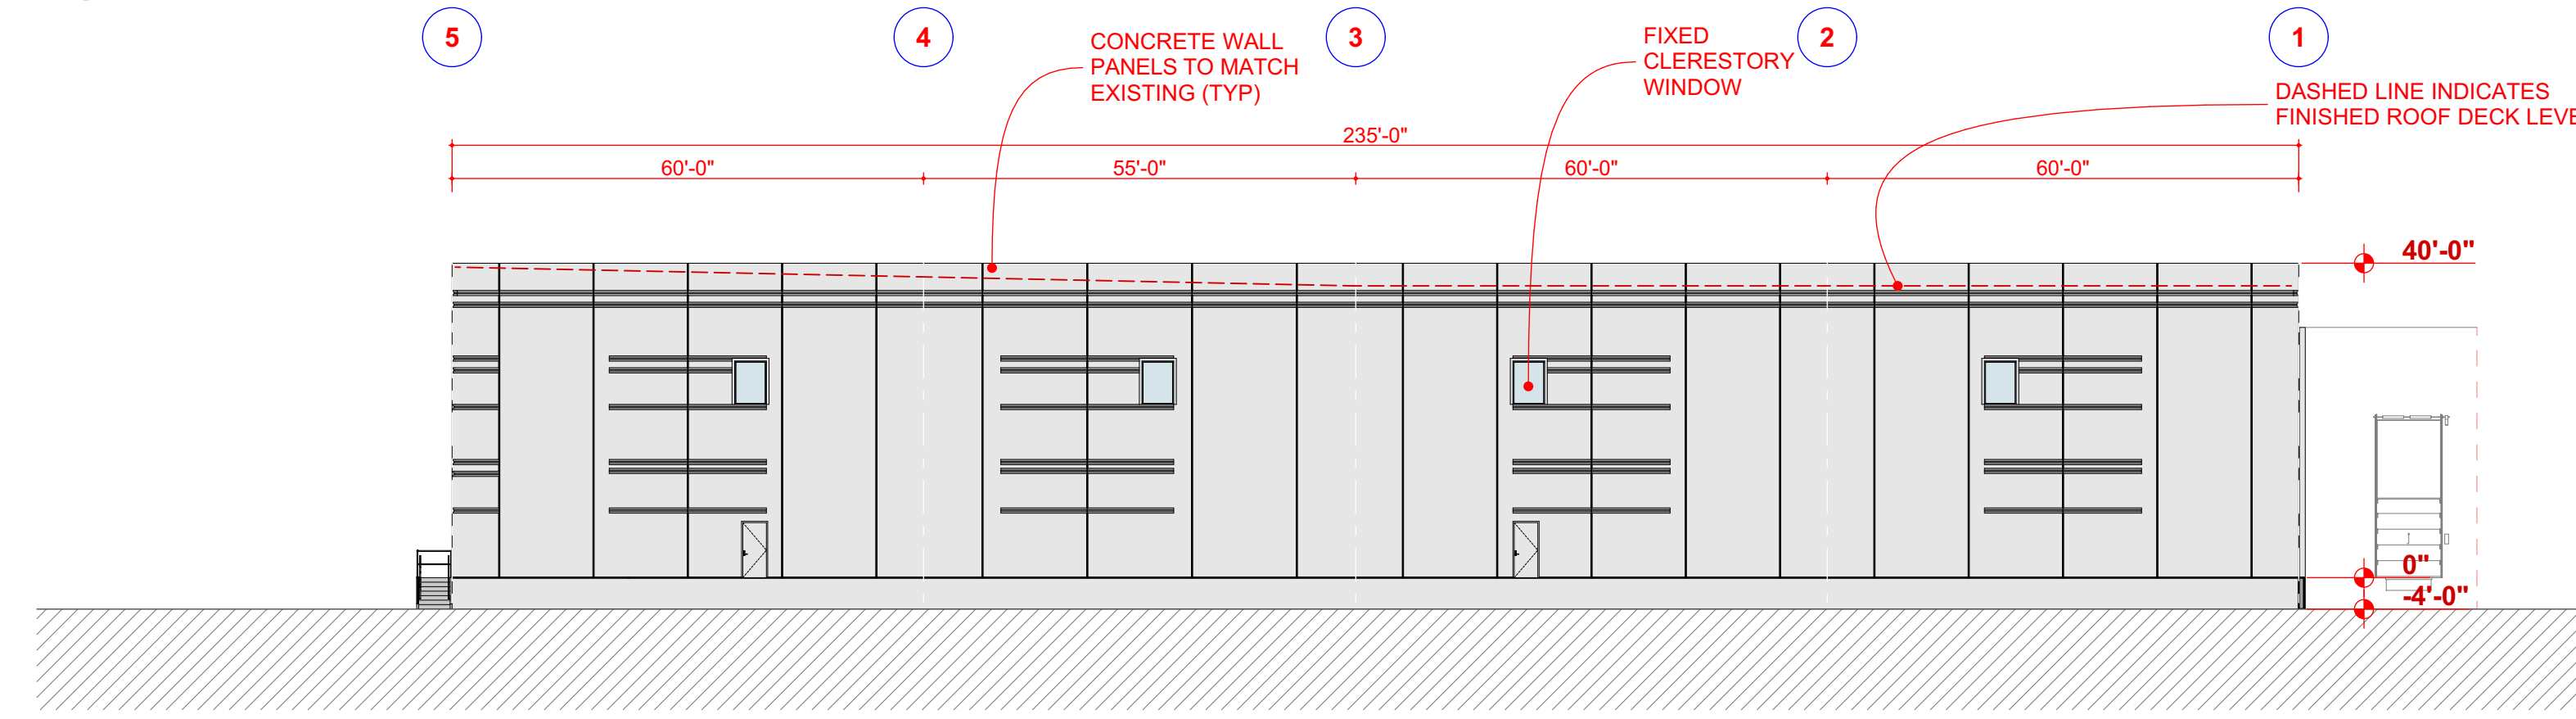

3 East Elevation
SCALE: 1" = 20'

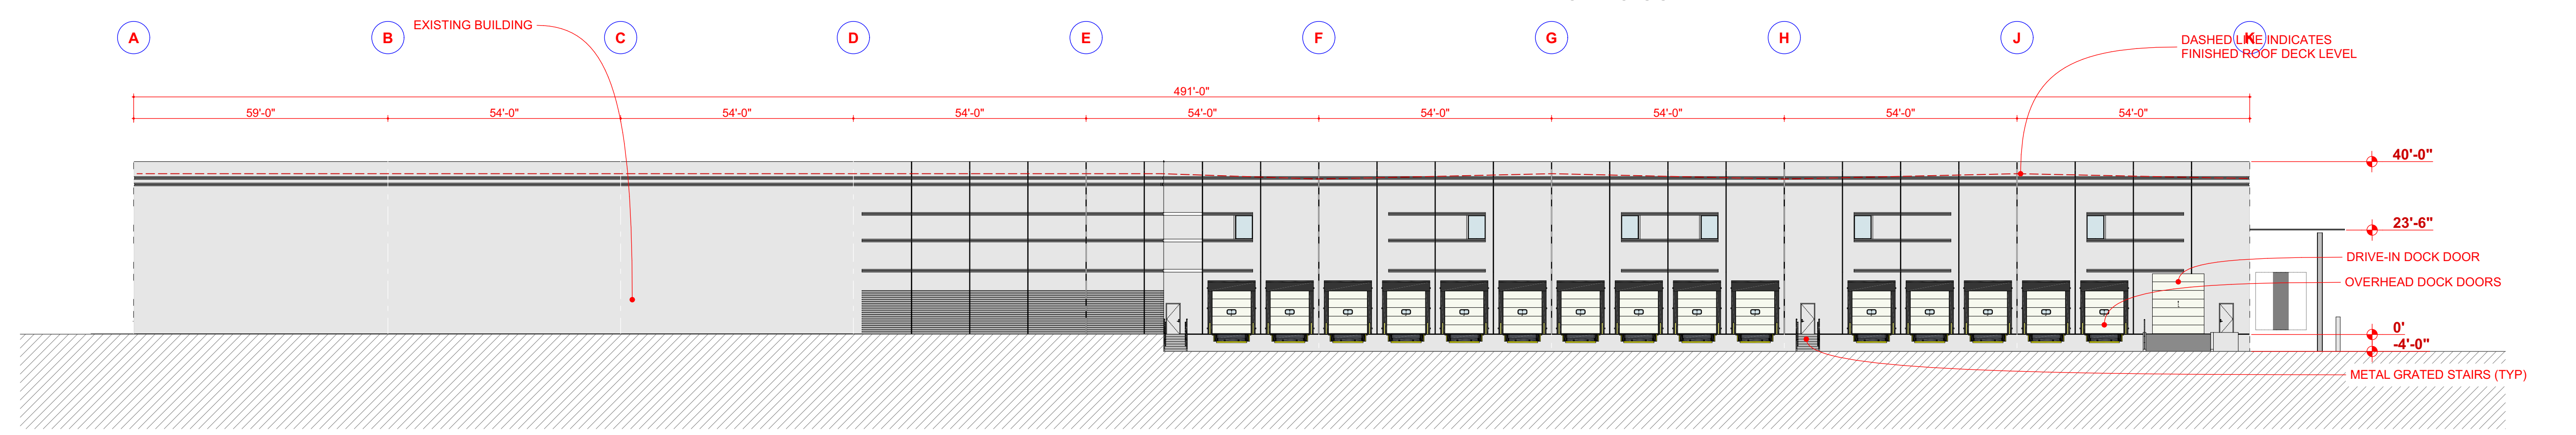

2 West Elevation
SCALE: 1" = 20'

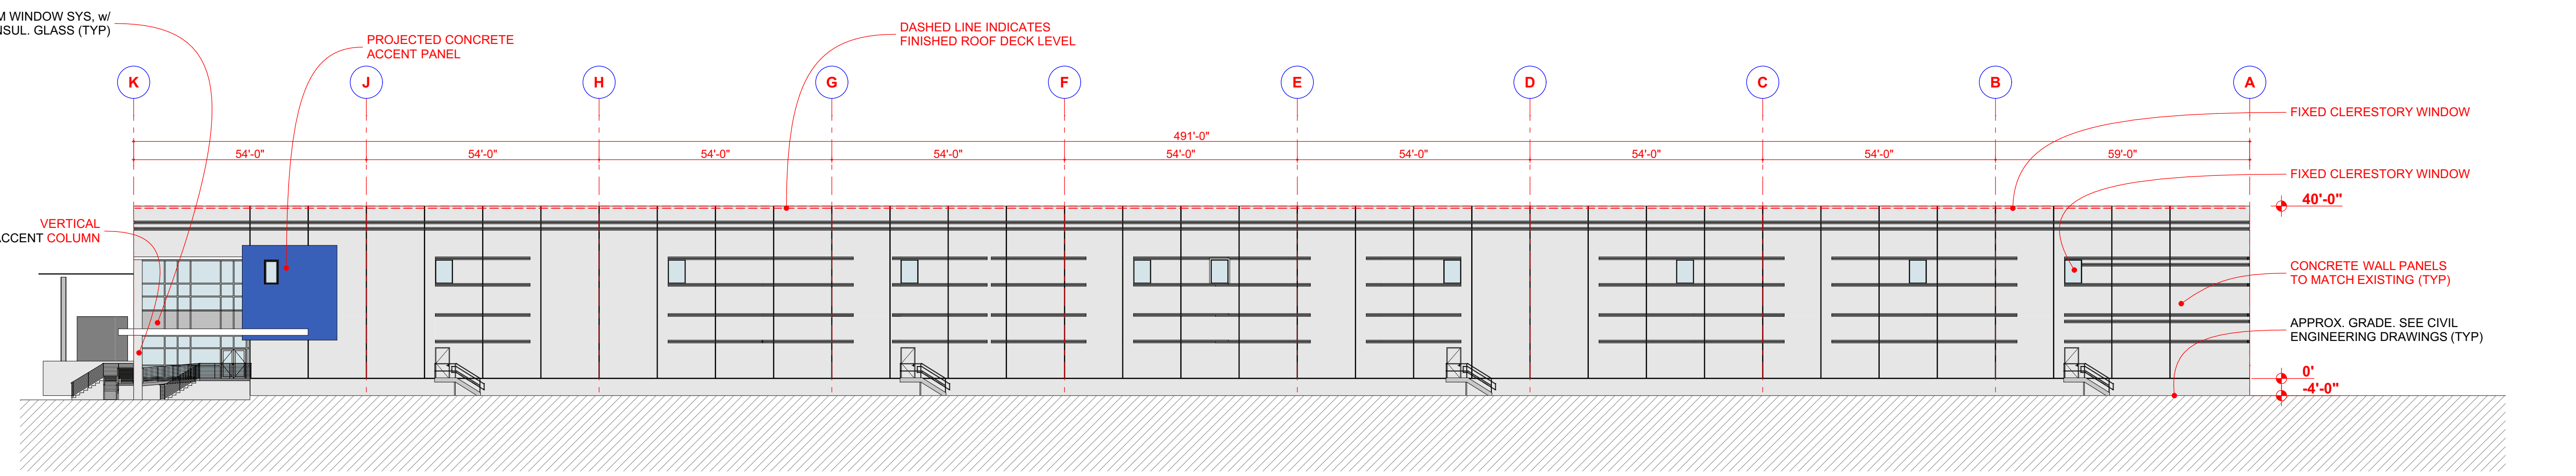

1 North Elevation
SCALE: 1" = 20'

C:\Users\Wael\Pratt Design Studio\Dropbox\Pratt Design Studio, LLC\02-PDS Projects\20510-Rosenwach-Tank03 ARCHITECTURE\la CADD\20510-Rosenwach (Wael Mkaouer).bpm