

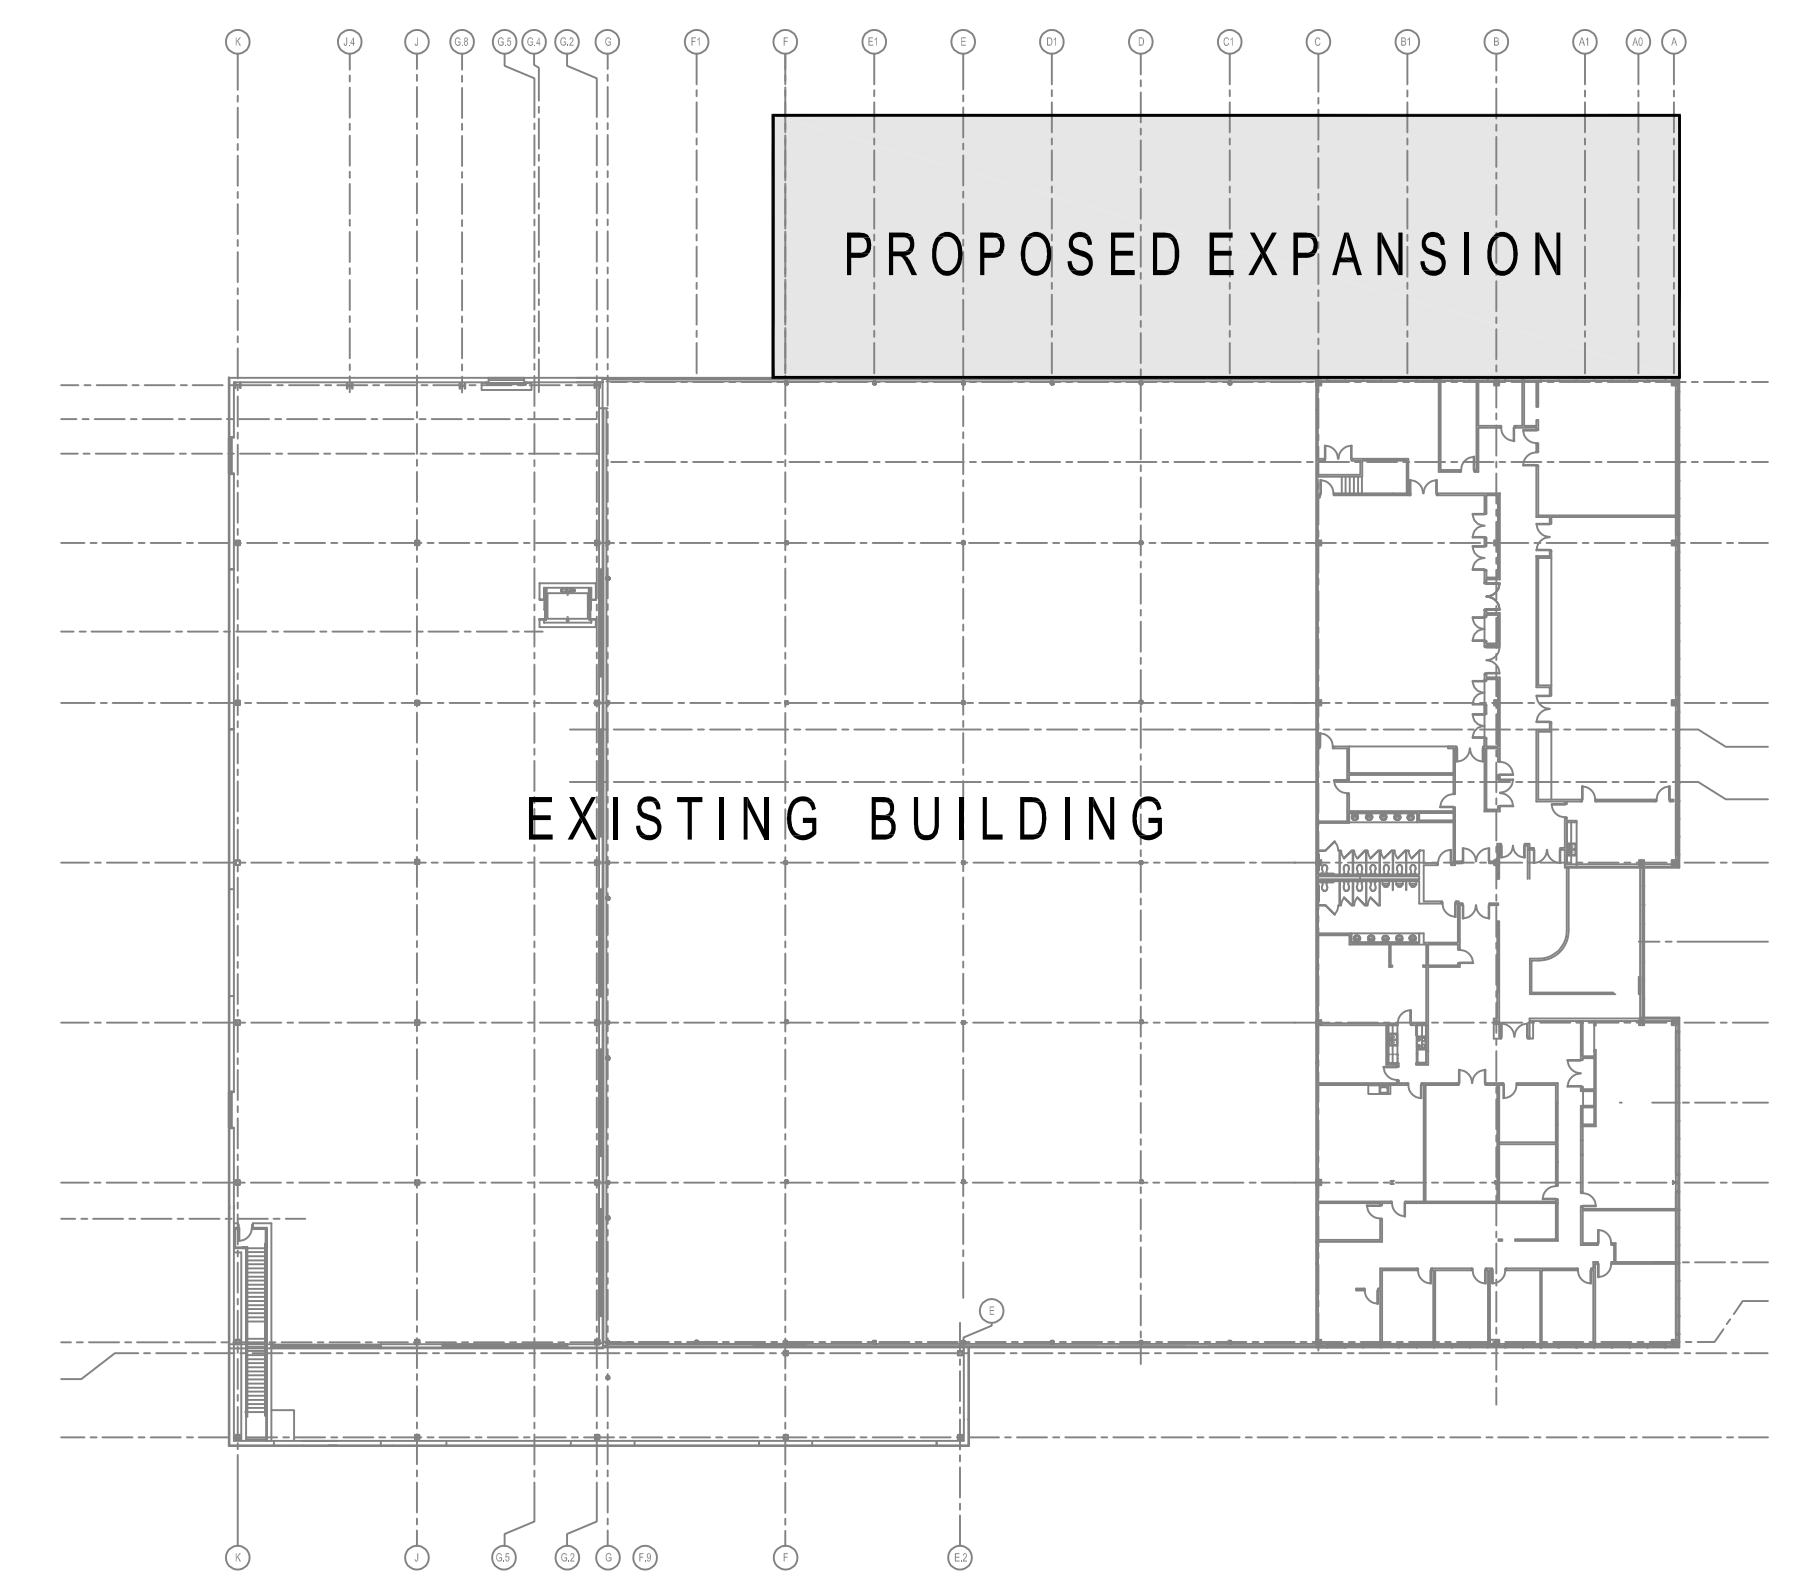


1 PROPOSED BUILDING EXPANSION - FIRST FLOOR
SCALE: 1/8"=1'-0"

Note:
Refer to Site Engineers Documents for Square Foot numbers

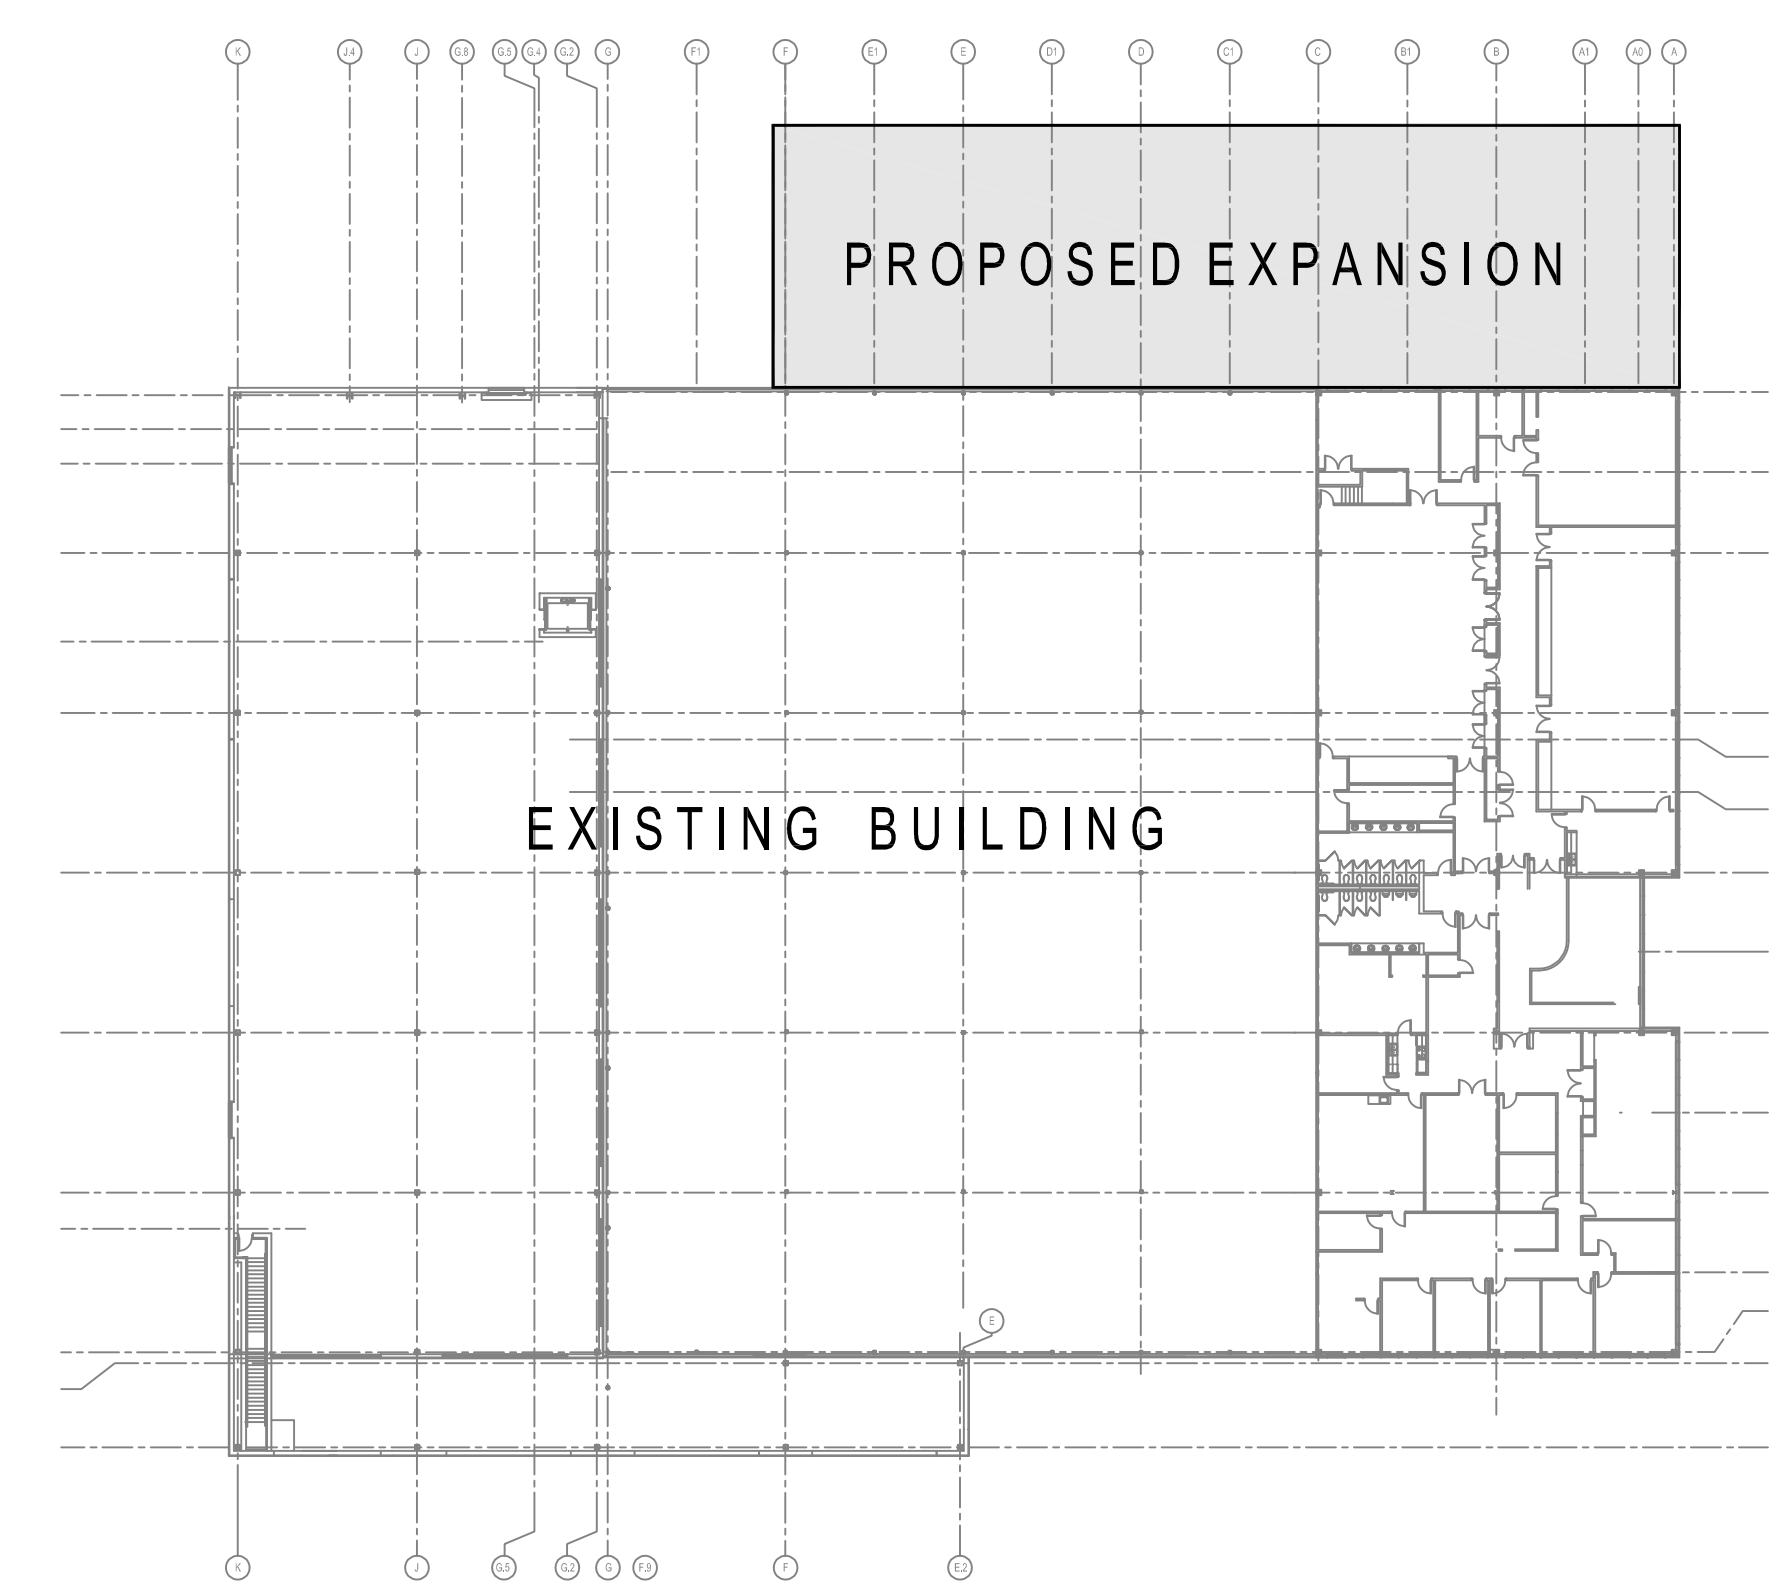


KEY PLAN
SCALE: NTS

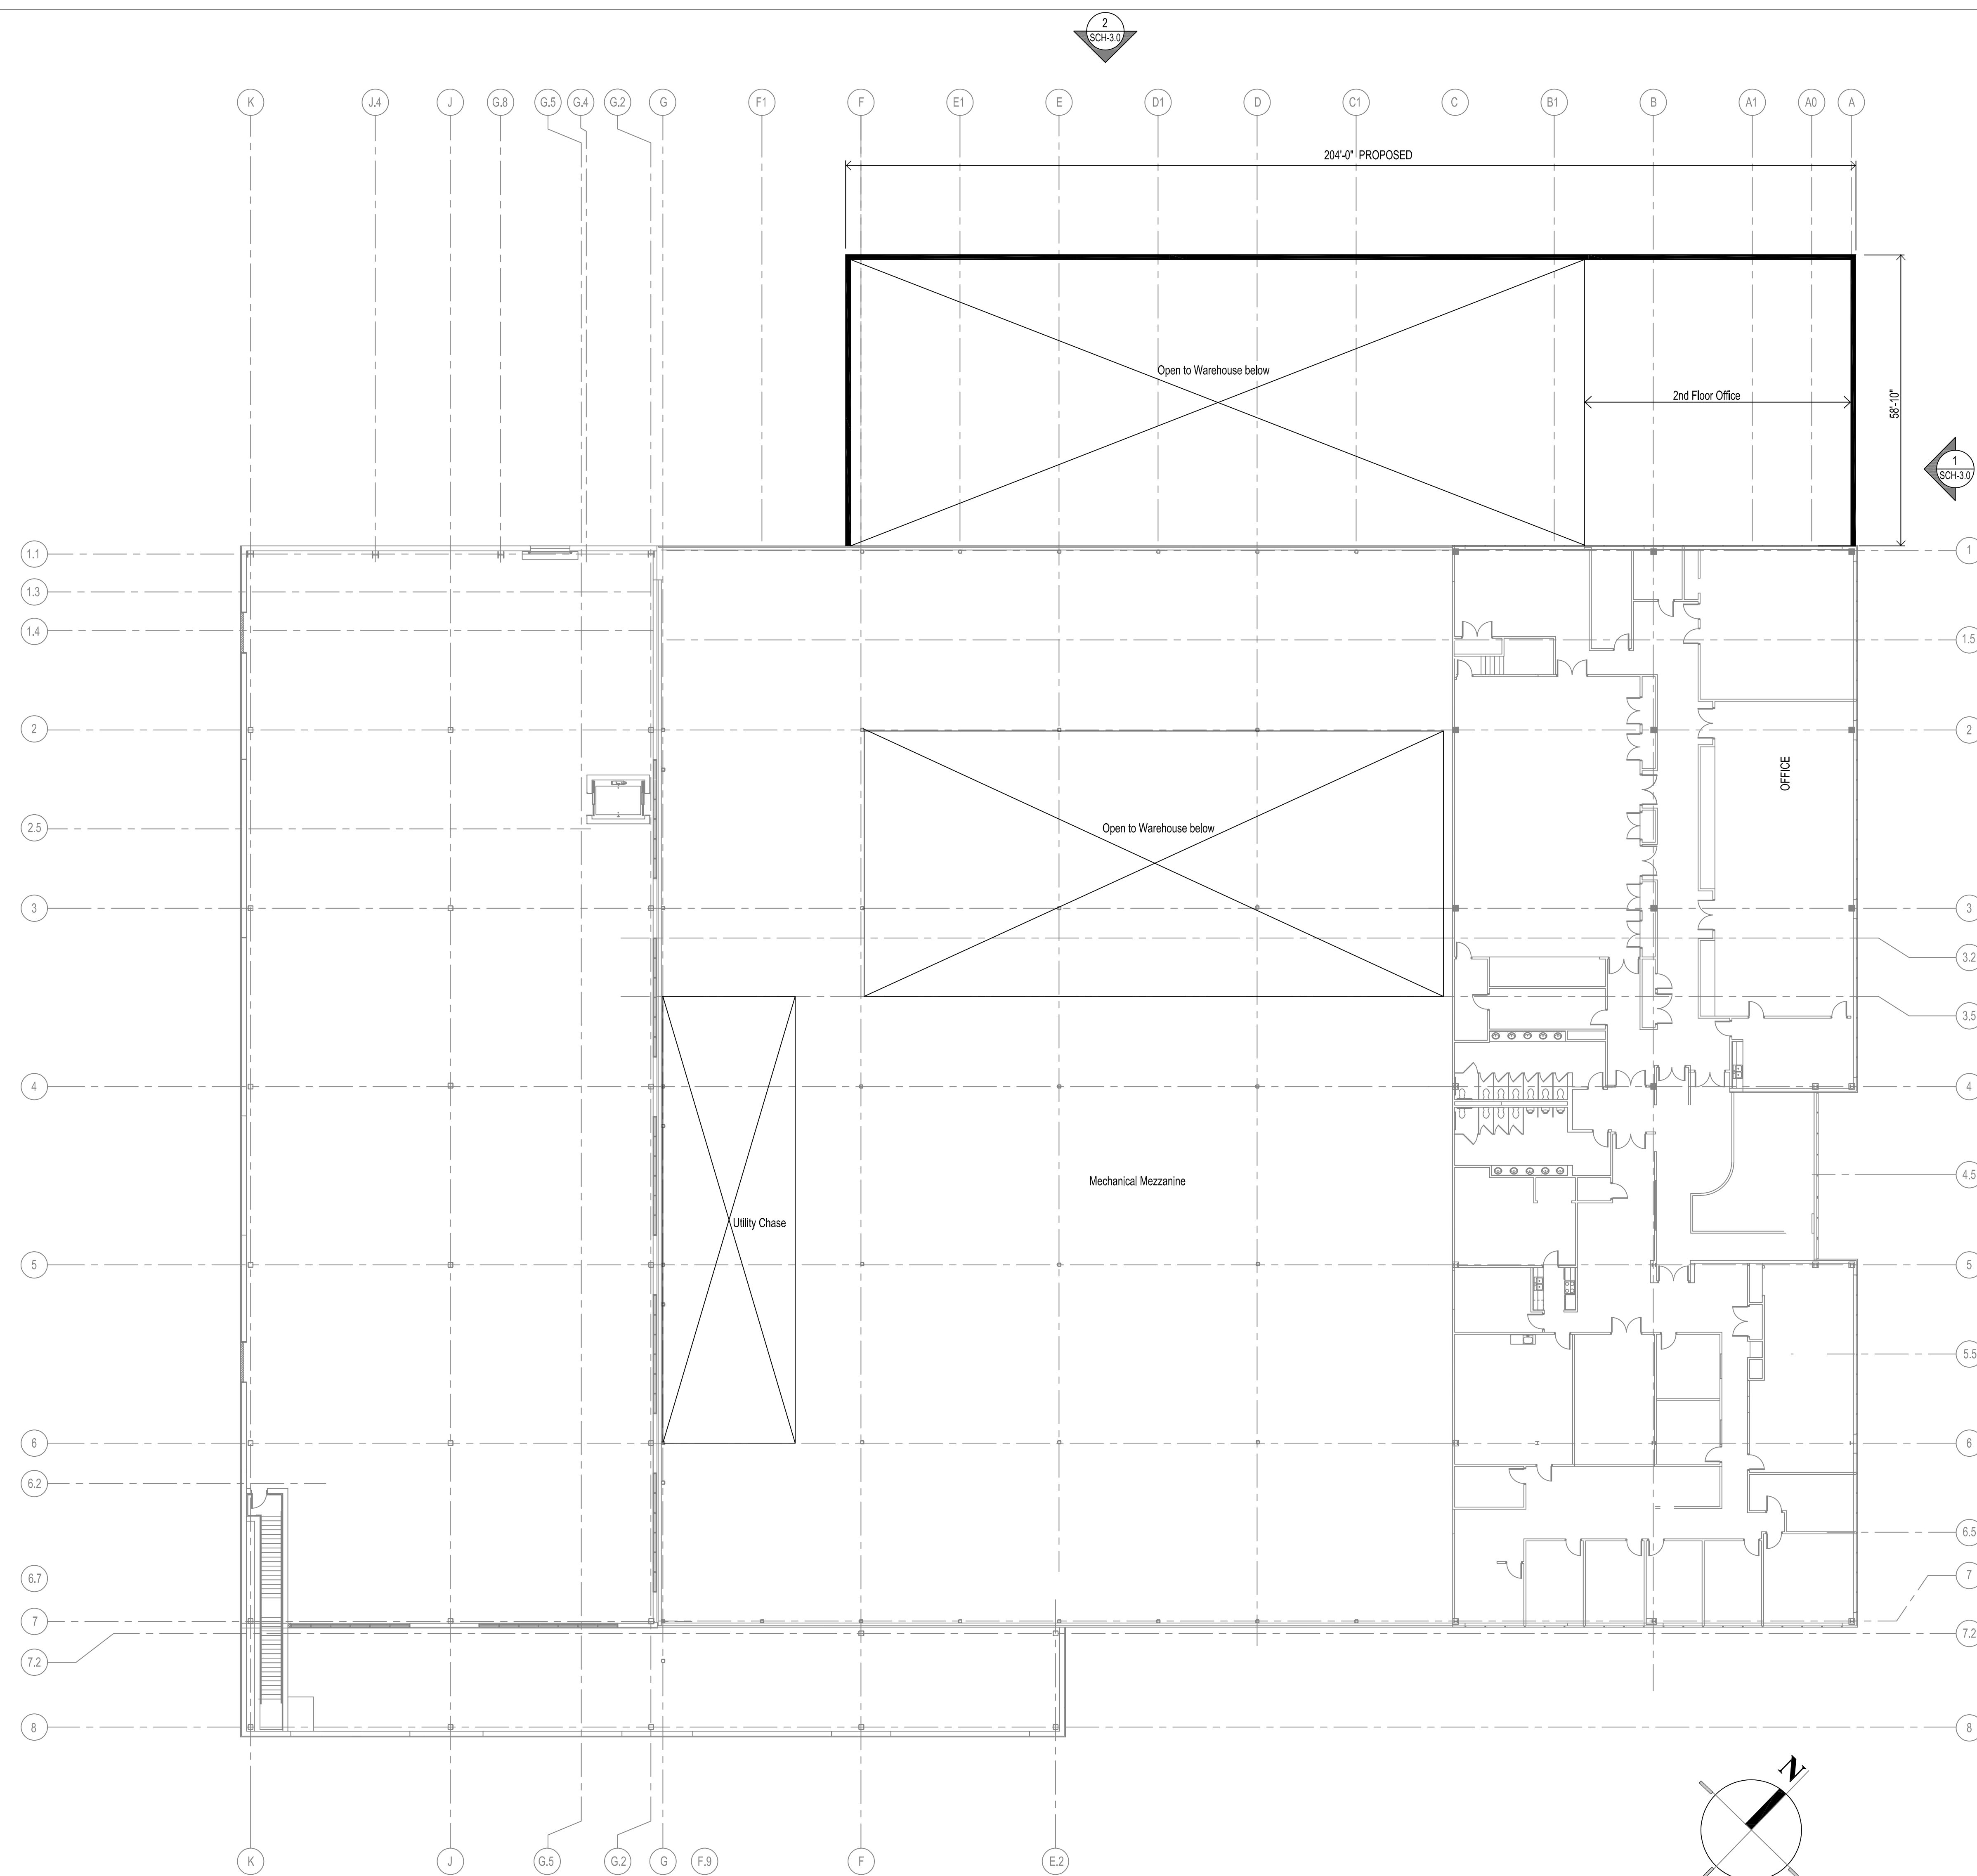


1 PROPOSED BUILDING EXPANSION - SECOND FLOOR
SCALE: 1/8"=1'-0"

Note:
Refer to Site Engineers Documents for Square Foot numbers

KEY PLAN
SCALE: NTS

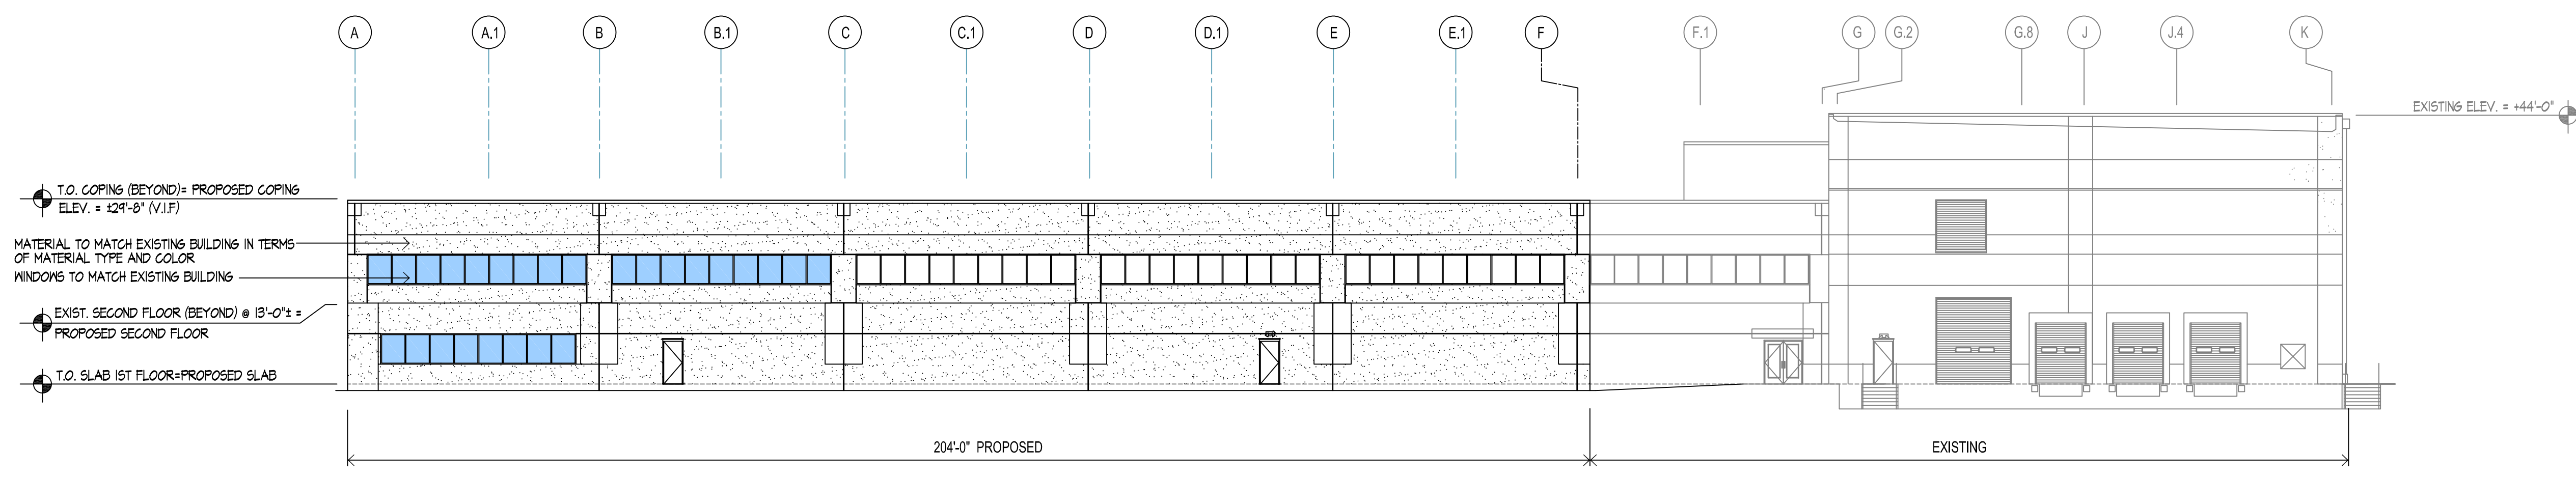

2 PROPOSED NORTH ELEVATION
SCALE: 1/8"=1'-0"

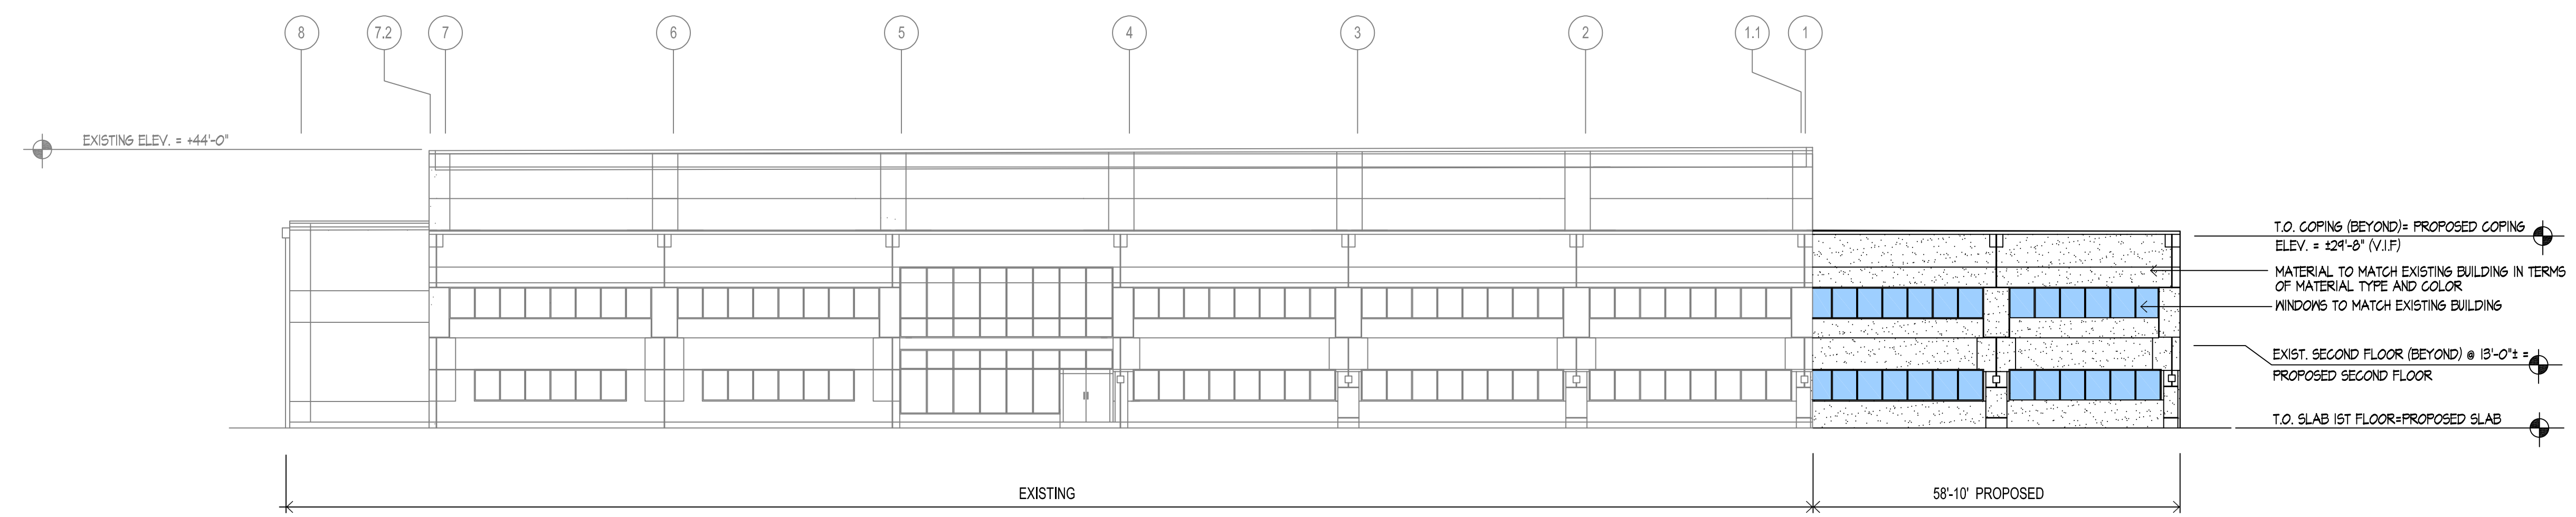

1 PROPOSED EAST ELEVATION
SCALE: 1/8"=1'-0"