



D

CLIENT:

**LINK LOGISTICS**  
802 W. Office Center Drive, Suite 200  
Fort Washington, PA 19034

PROJECT TEAM:

**NORR**  
One Penn Center  
1617 JFK Boulevard, Suite 1600  
Philadelphia, PA 19103  
norr.com

**Dynamic Engineering Consultants**  
40 Main Street, 3rd Floor  
Toms River, New Jersey 08753  
dynamicce.com

C

**FRANKLIN TOWNSHIP DISTRIBUTION CENTER - BUILDING A**  
104 SCHOOLHOUSE RD.  
FRANKLIN TWP, NJ 08873

LINK LOGISTICS


B

A


PROJECT NUMBER: **NPP22-036800**  
Copyright (c) by NORR. All Rights Reserved.

SHEET TITLE:  
**OVERALL BUILDING ELEVATIONS**


SHEET NUMBER:  
**Z210.A**

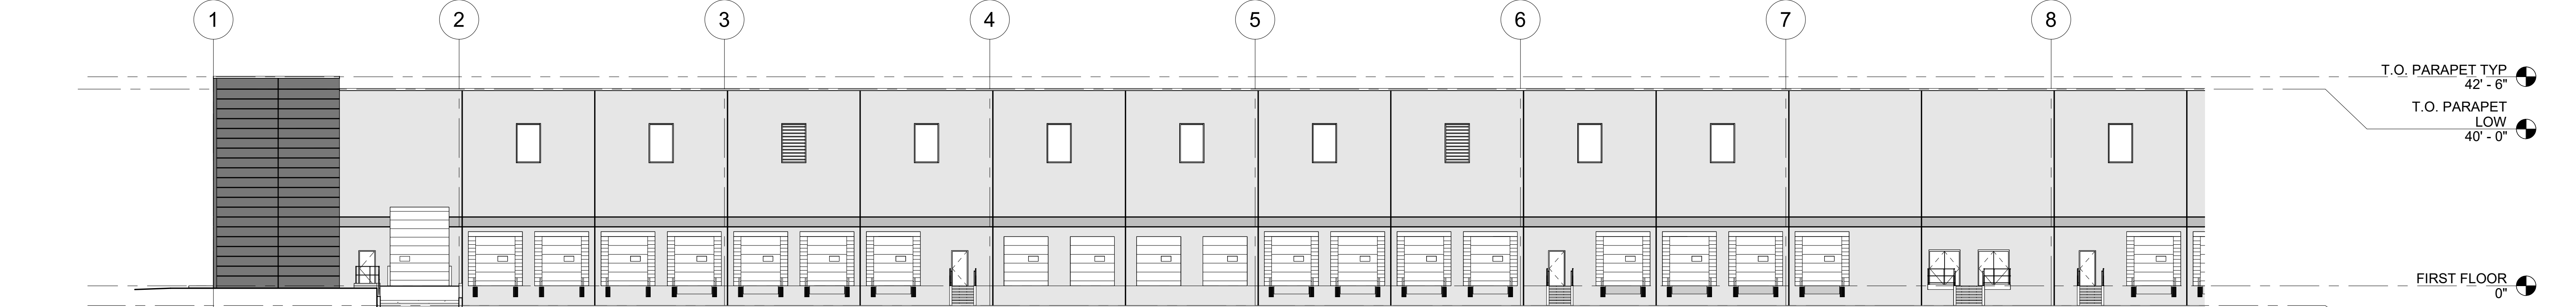


**1A ENLARGED SOUTH ELEVATION 1**  
1/16" = 1'-0"

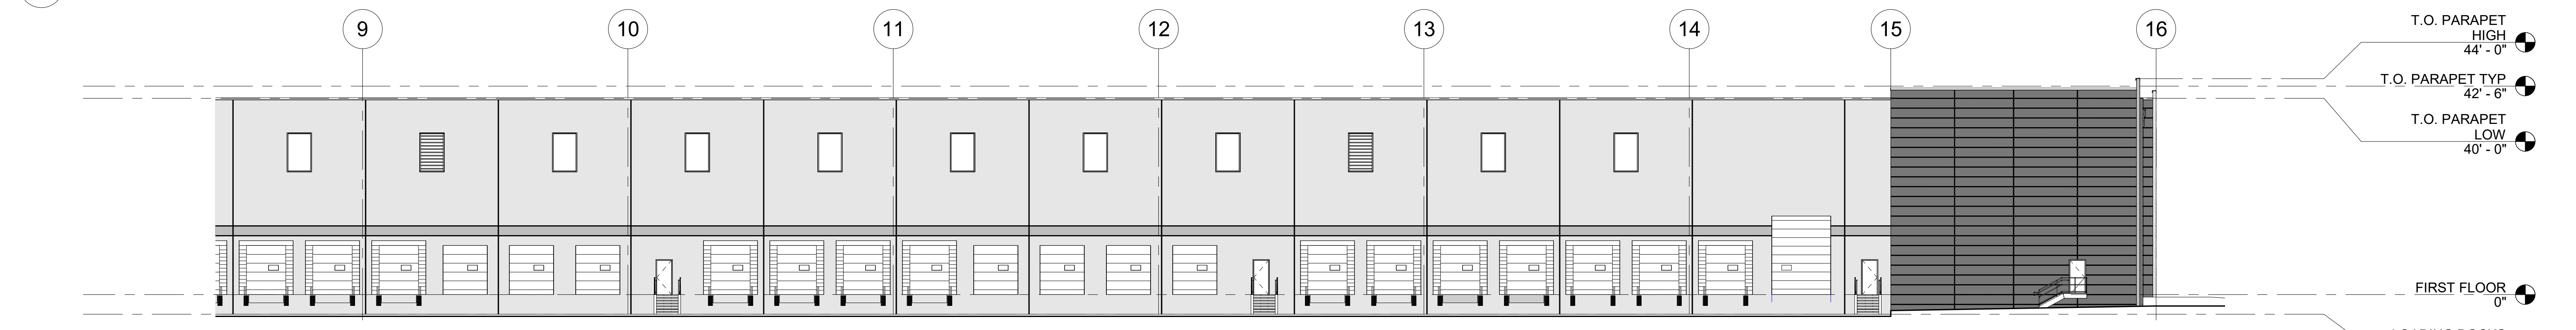


**1B ENLARGED SOUTH ELEVATION 2**  
1/16" = 1'-0"

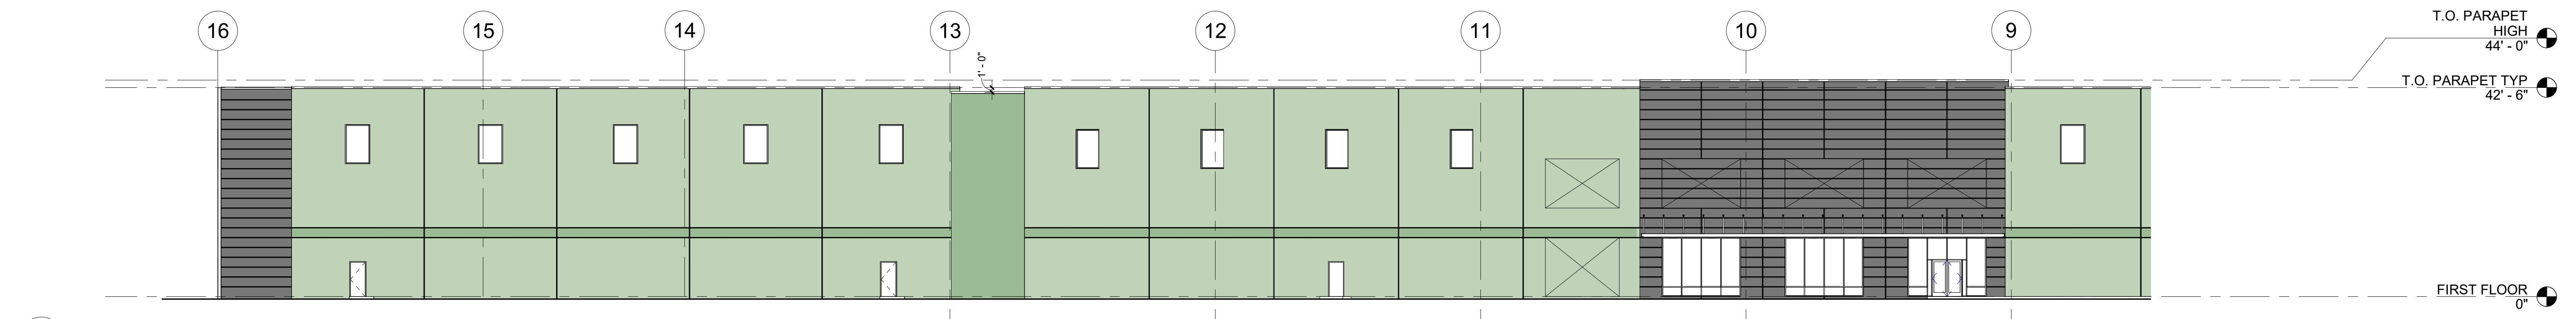


**2A ENLARGED NORTH ELEVATION 1**  
1/16" = 1'-0"

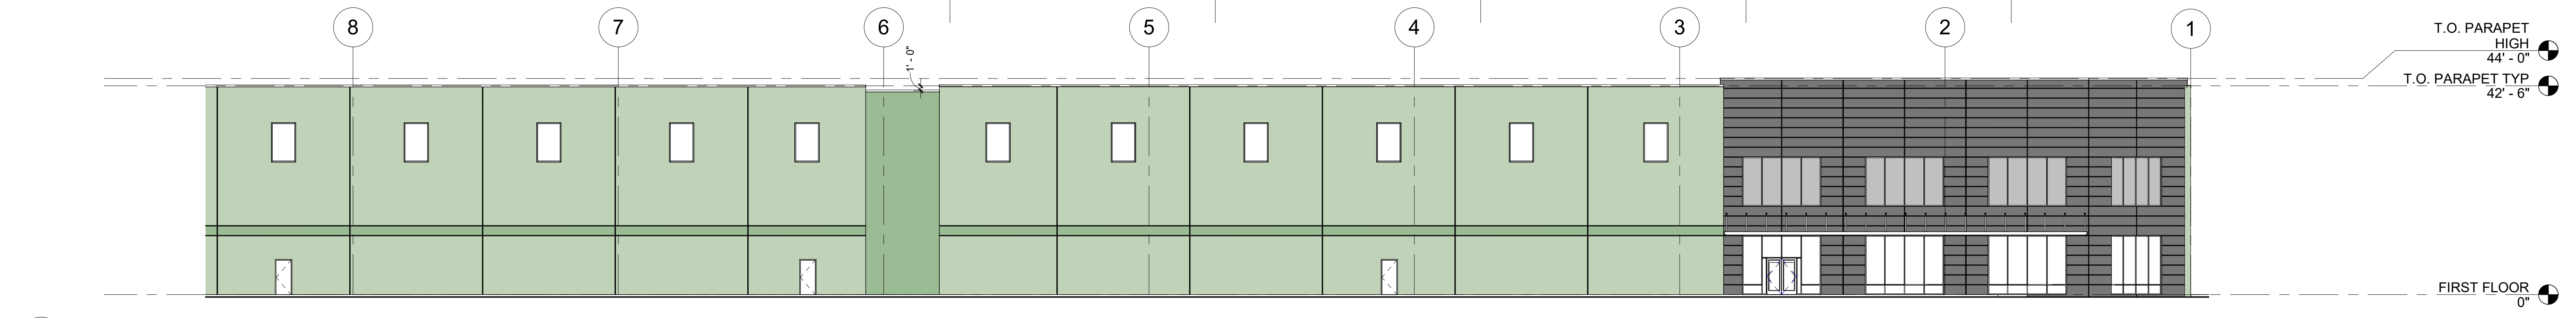


**2B ENLARGED NORTH ELEVATION 2**  
1/16" = 1'-0"

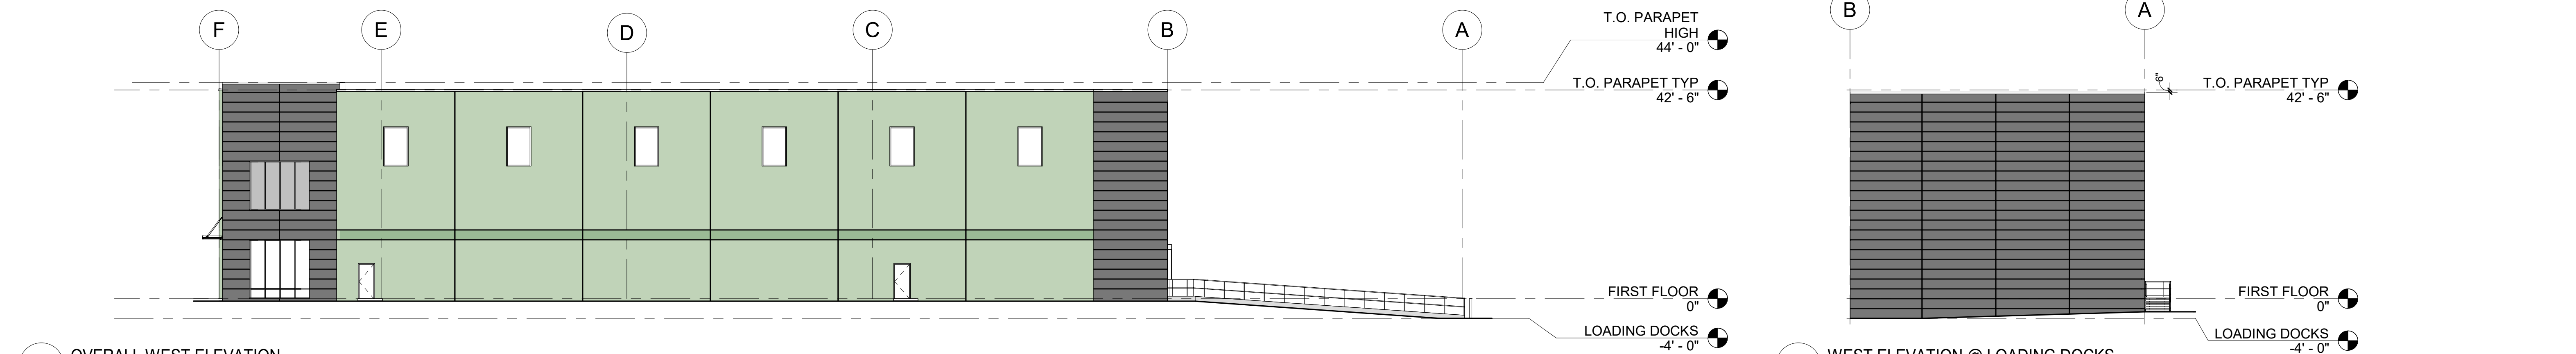

**3A OVERALL WEST ELEVATION**  
1/16" = 1'-0"

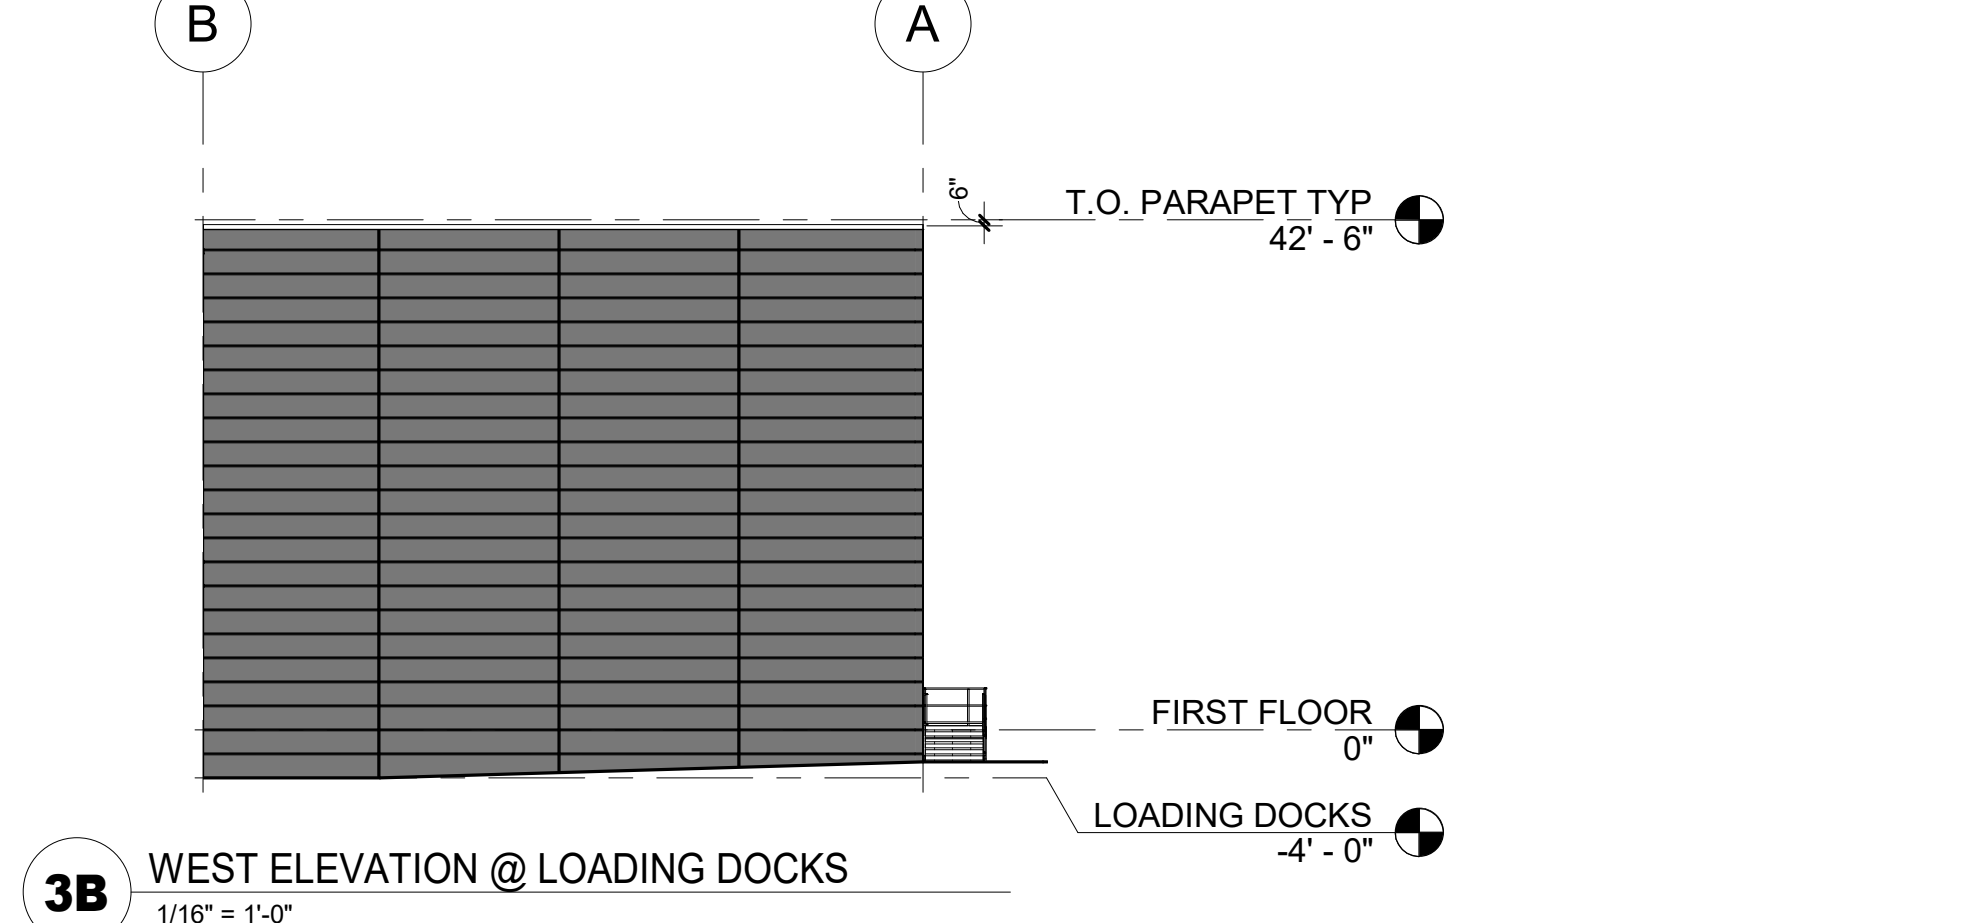

**3B WEST ELEVATION @ LOADING DOCKS**  
1/16" = 1'-0"

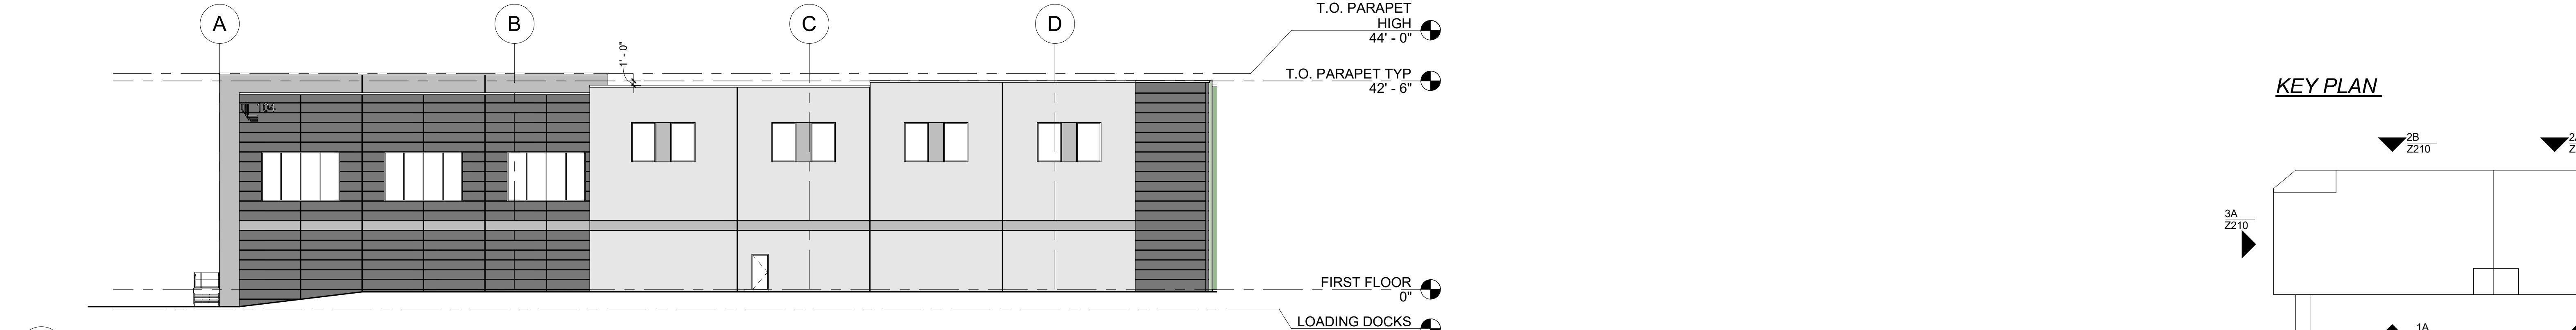

**4 OVERALL EAST ELEVATION**  
1/16" = 1'-0"

**KEY PLAN**

