

D

CLIENT:
LINK LOGISTICS
602 W. Office Center Drive, Suite 200
Fort Washington, PA 19004


PROJECT TEAM
NORR
One Penn Center
1617 JFK Boulevard, Suite 1600
Philadelphia, PA 19103
norr.com
Dynamic Engineering Consultants
40 Main Street, 3rd Floor
Toms River, New Jersey 08753
dynamicce.com

C

FRANKLIN TOWNSHIP DISTRIBUTION CENTER - BUILDING B
104 SCHOOLHOUSE RD.
FRANKLIN TOWNSHIP NJ, 08873

LINK LOGISTICS

B

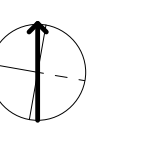


PROJECT NORTH

REV.	DATE	DESCRIPTION	DRWN.

PROJECT NUMBER: **NP22-036800**
Copyright (c) by NORR. All Rights Reserved.

SHEET TITLE:
OVERALL FLOOR PLAN

SHEET NUMBER:
Z110.B

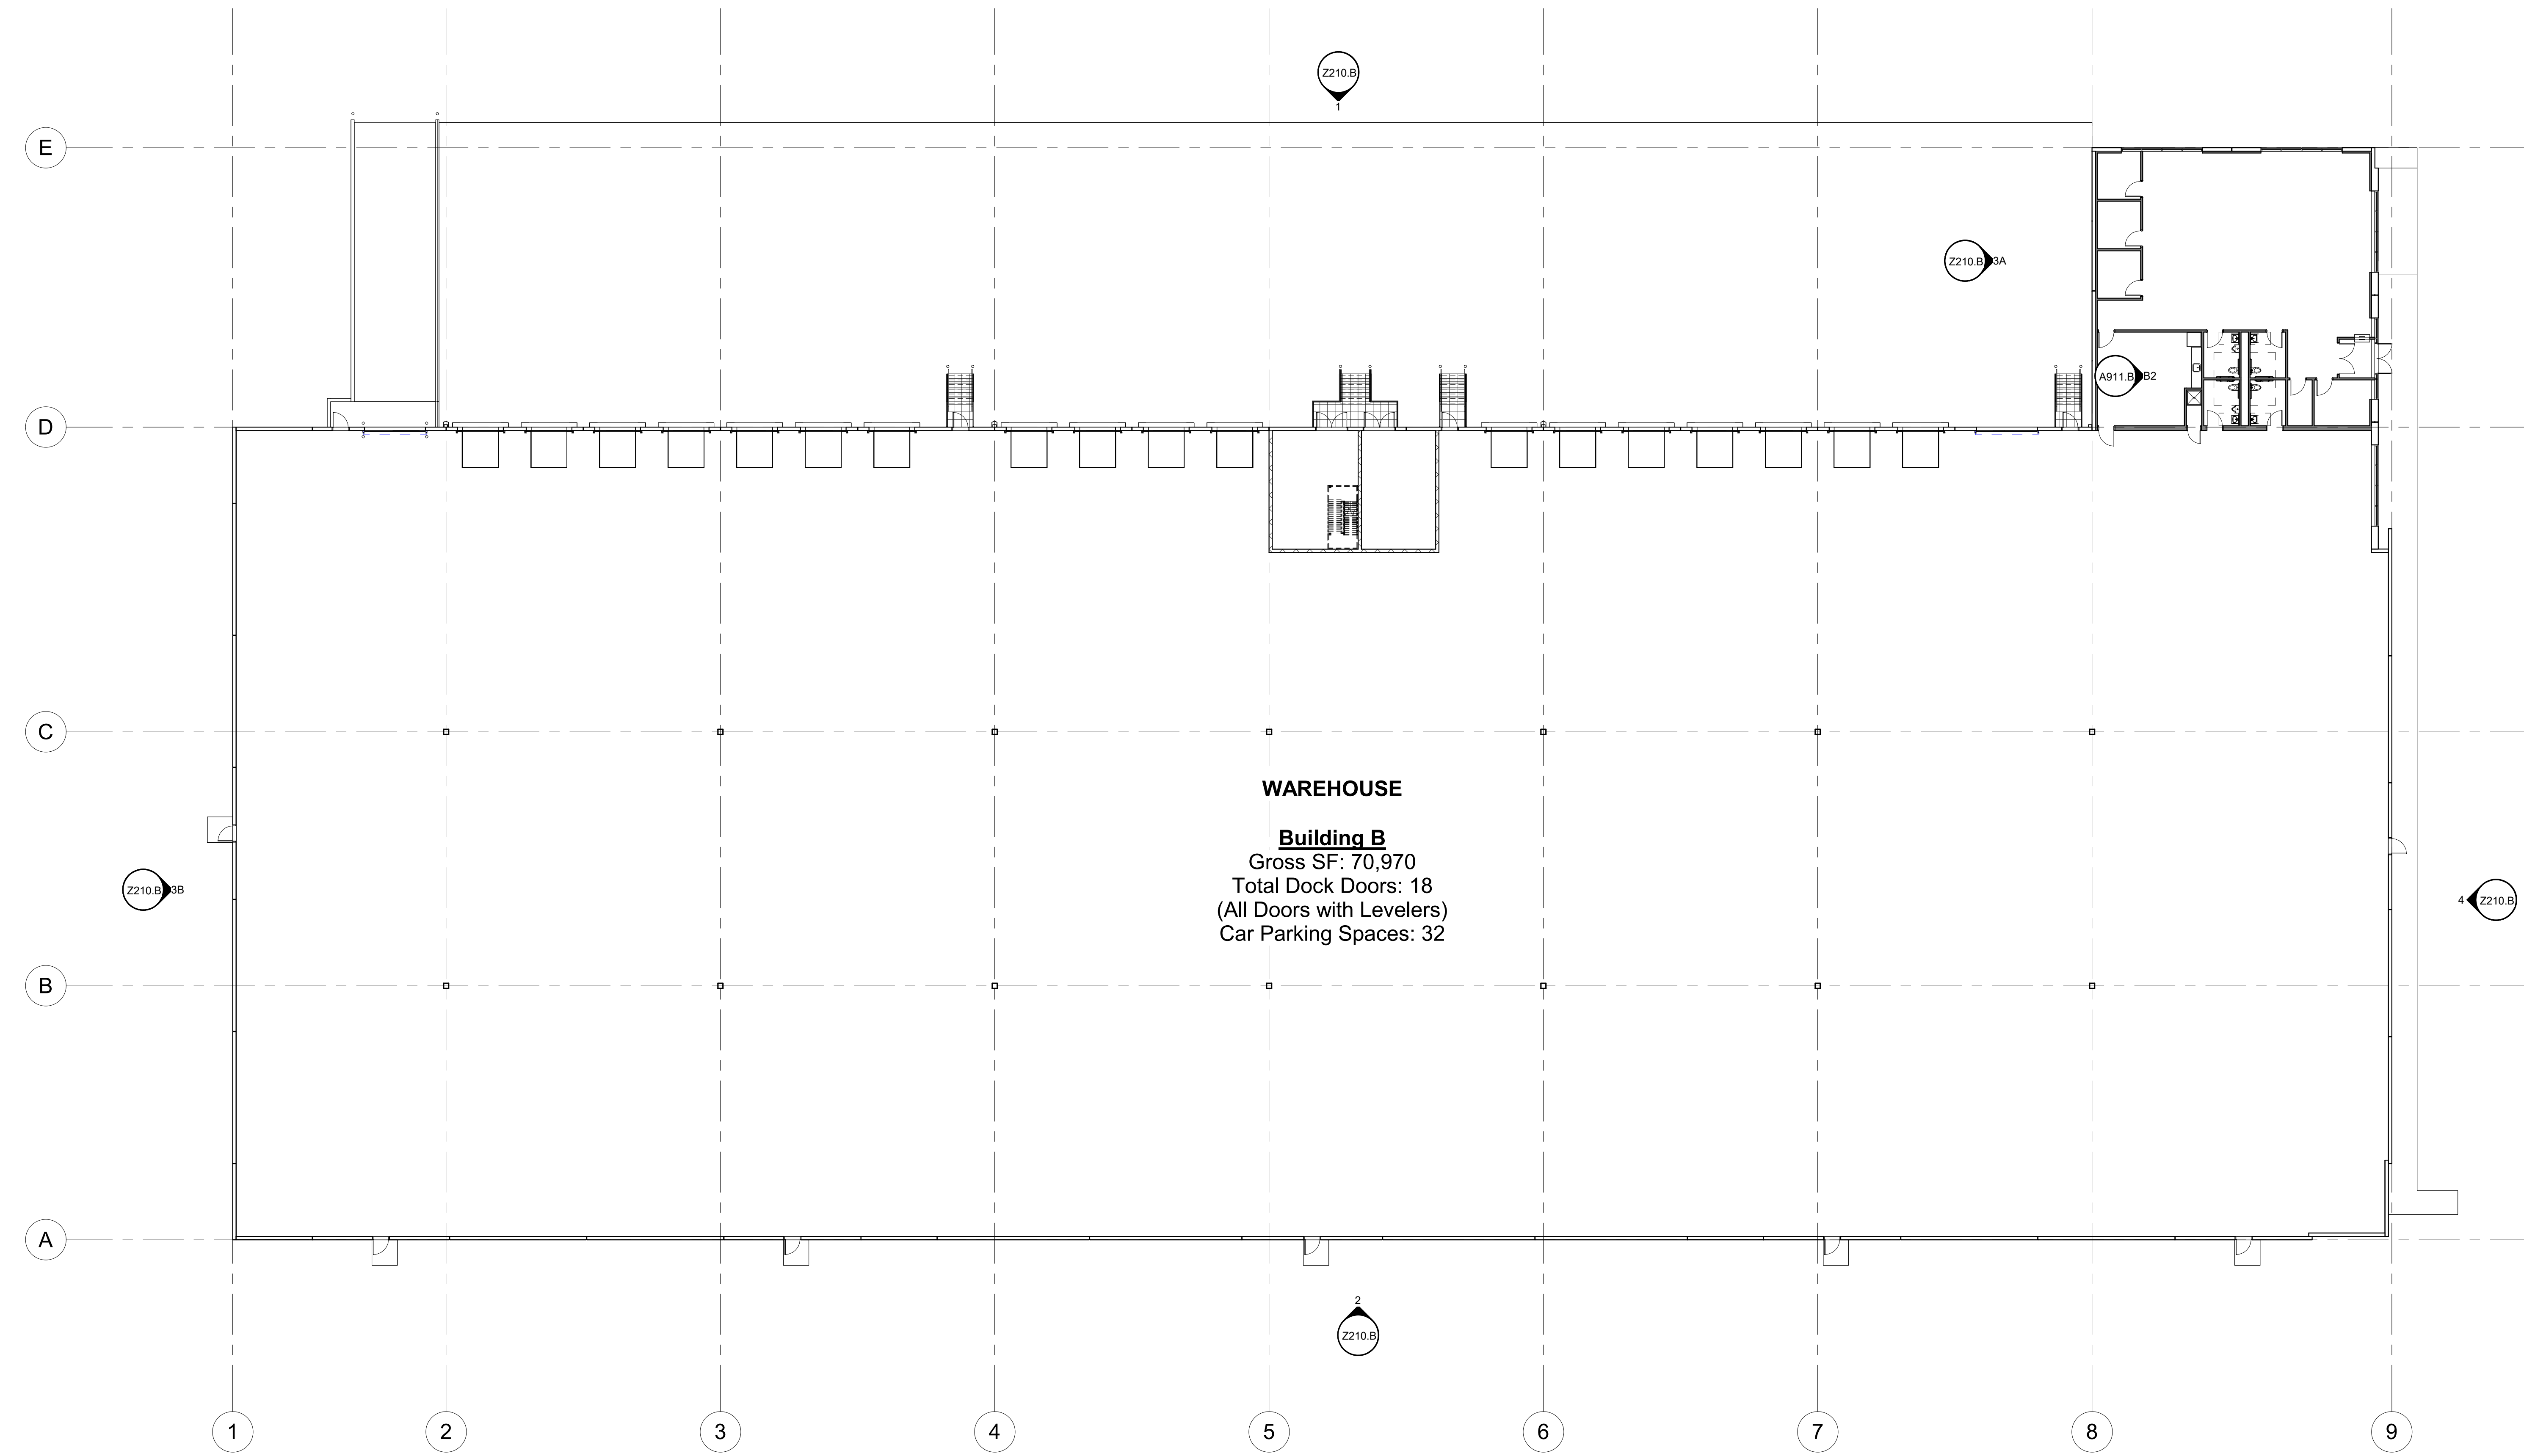

1 OVERALL FLOOR PLAN
1/16" = 1'-0"

KEY PLAN

A


5

4


3

2


1

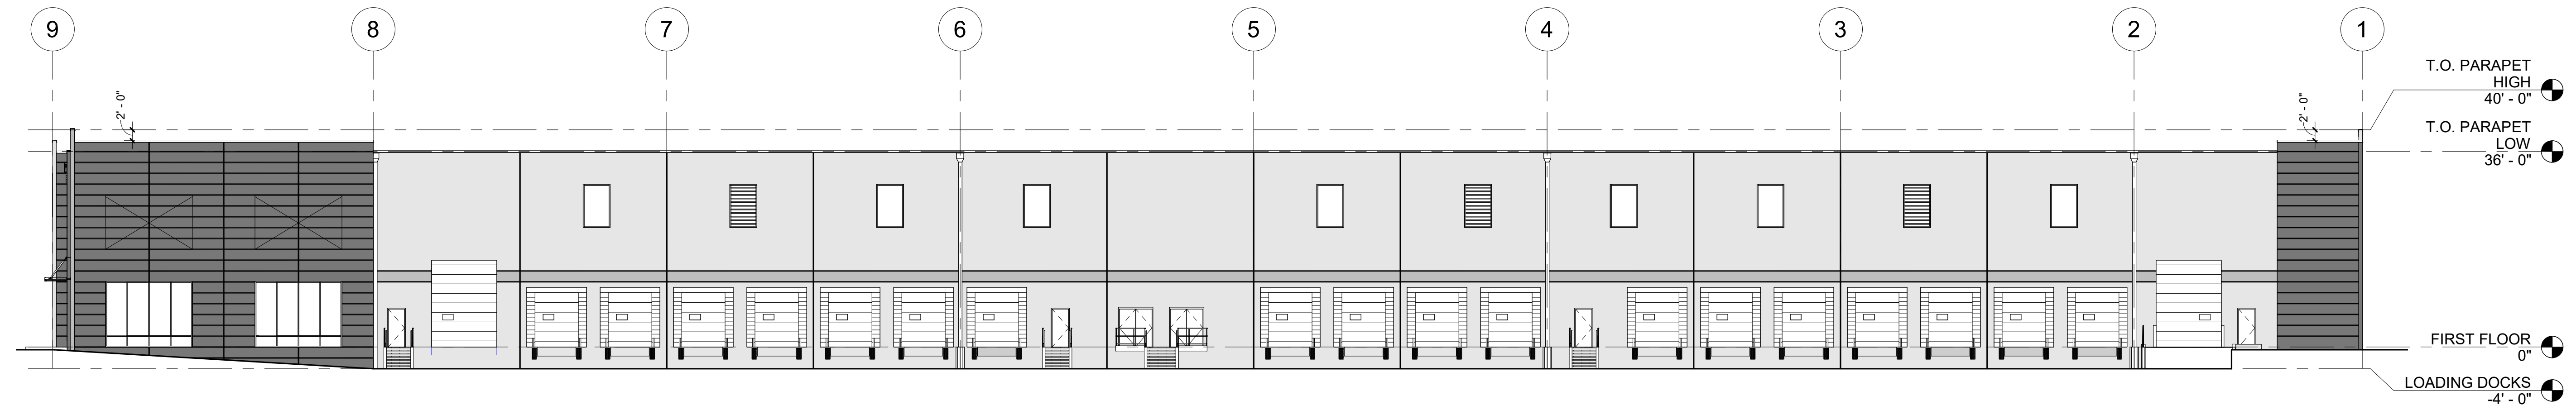


1 NORTH ELEVATION
1/16" = 1'-0"

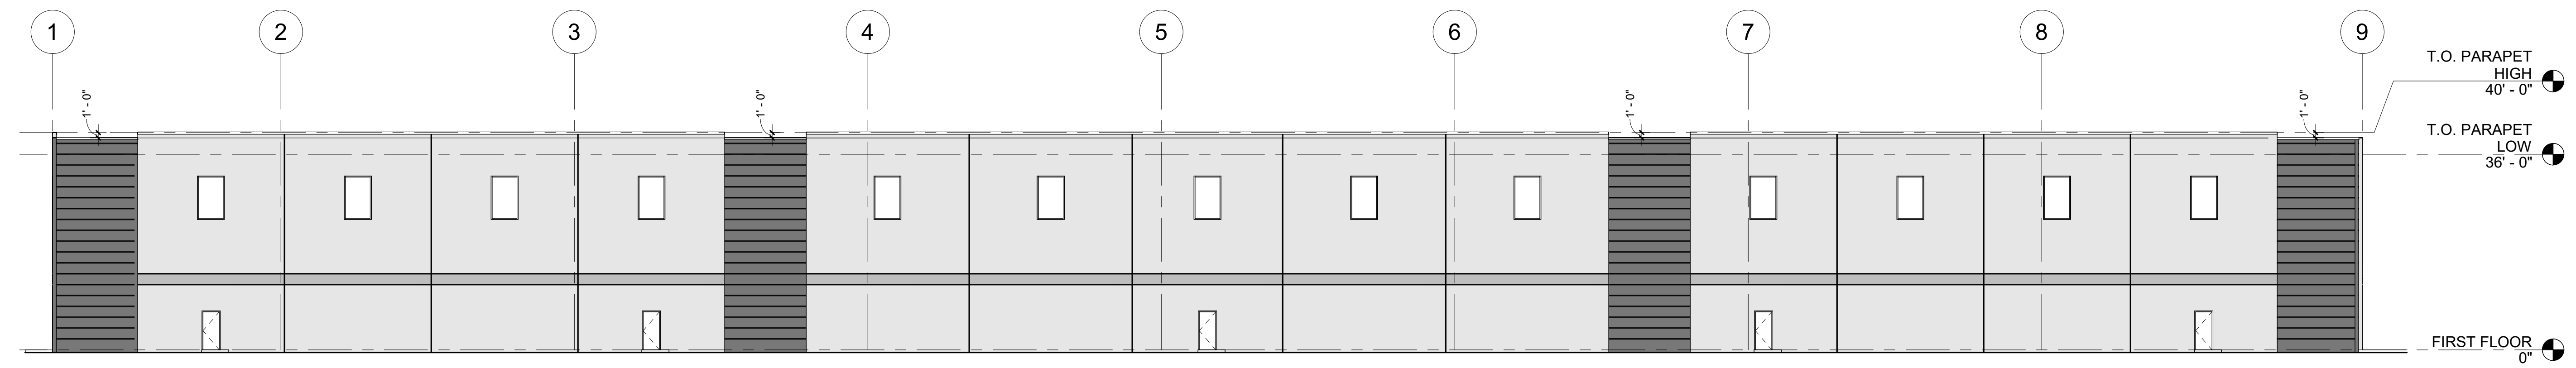


2 SOUTH ELEVATION
1/16" = 1'-0"

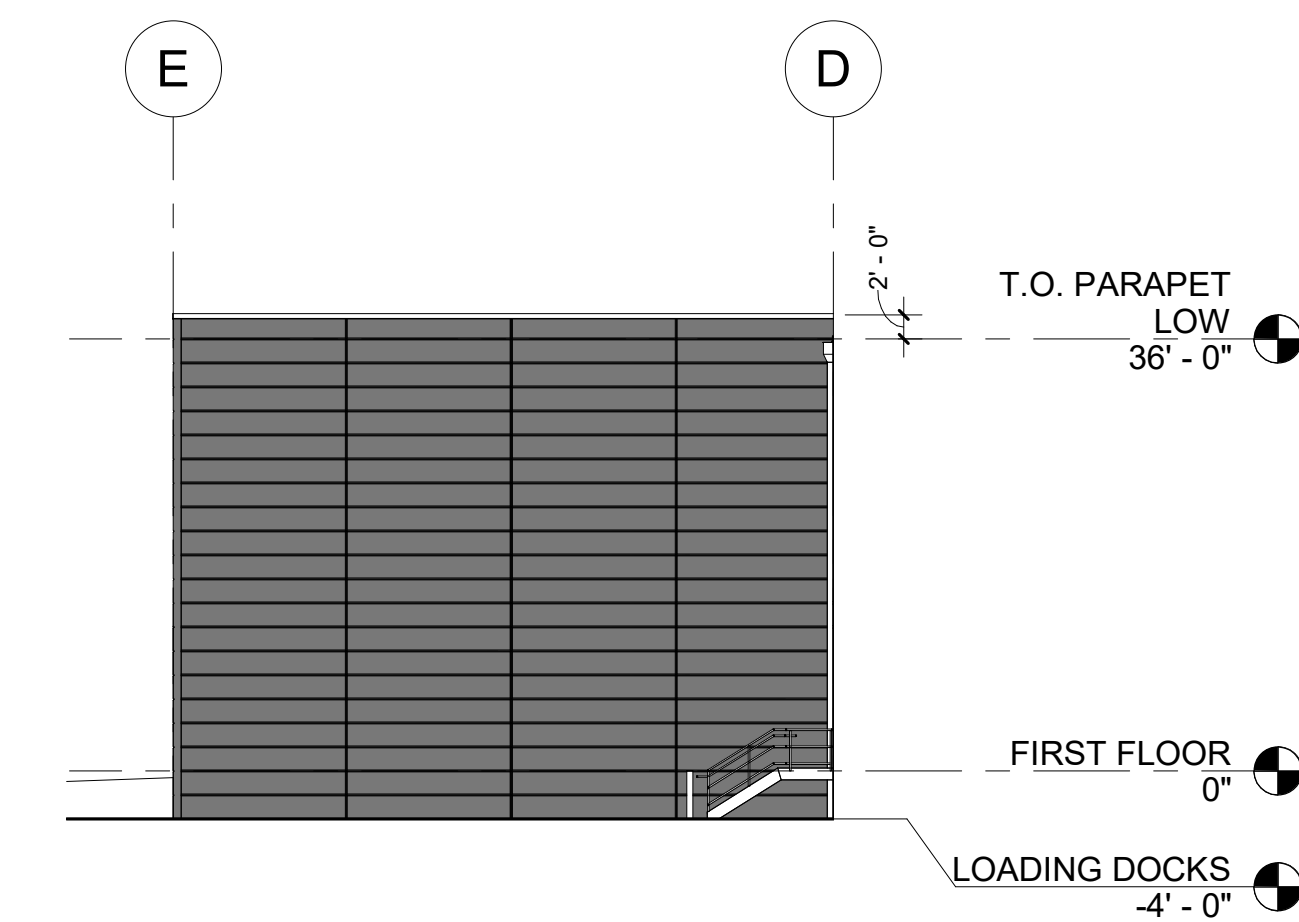

3A WEST ELEVATION @ LOADING DOCKS
1/16" = 1'-0"

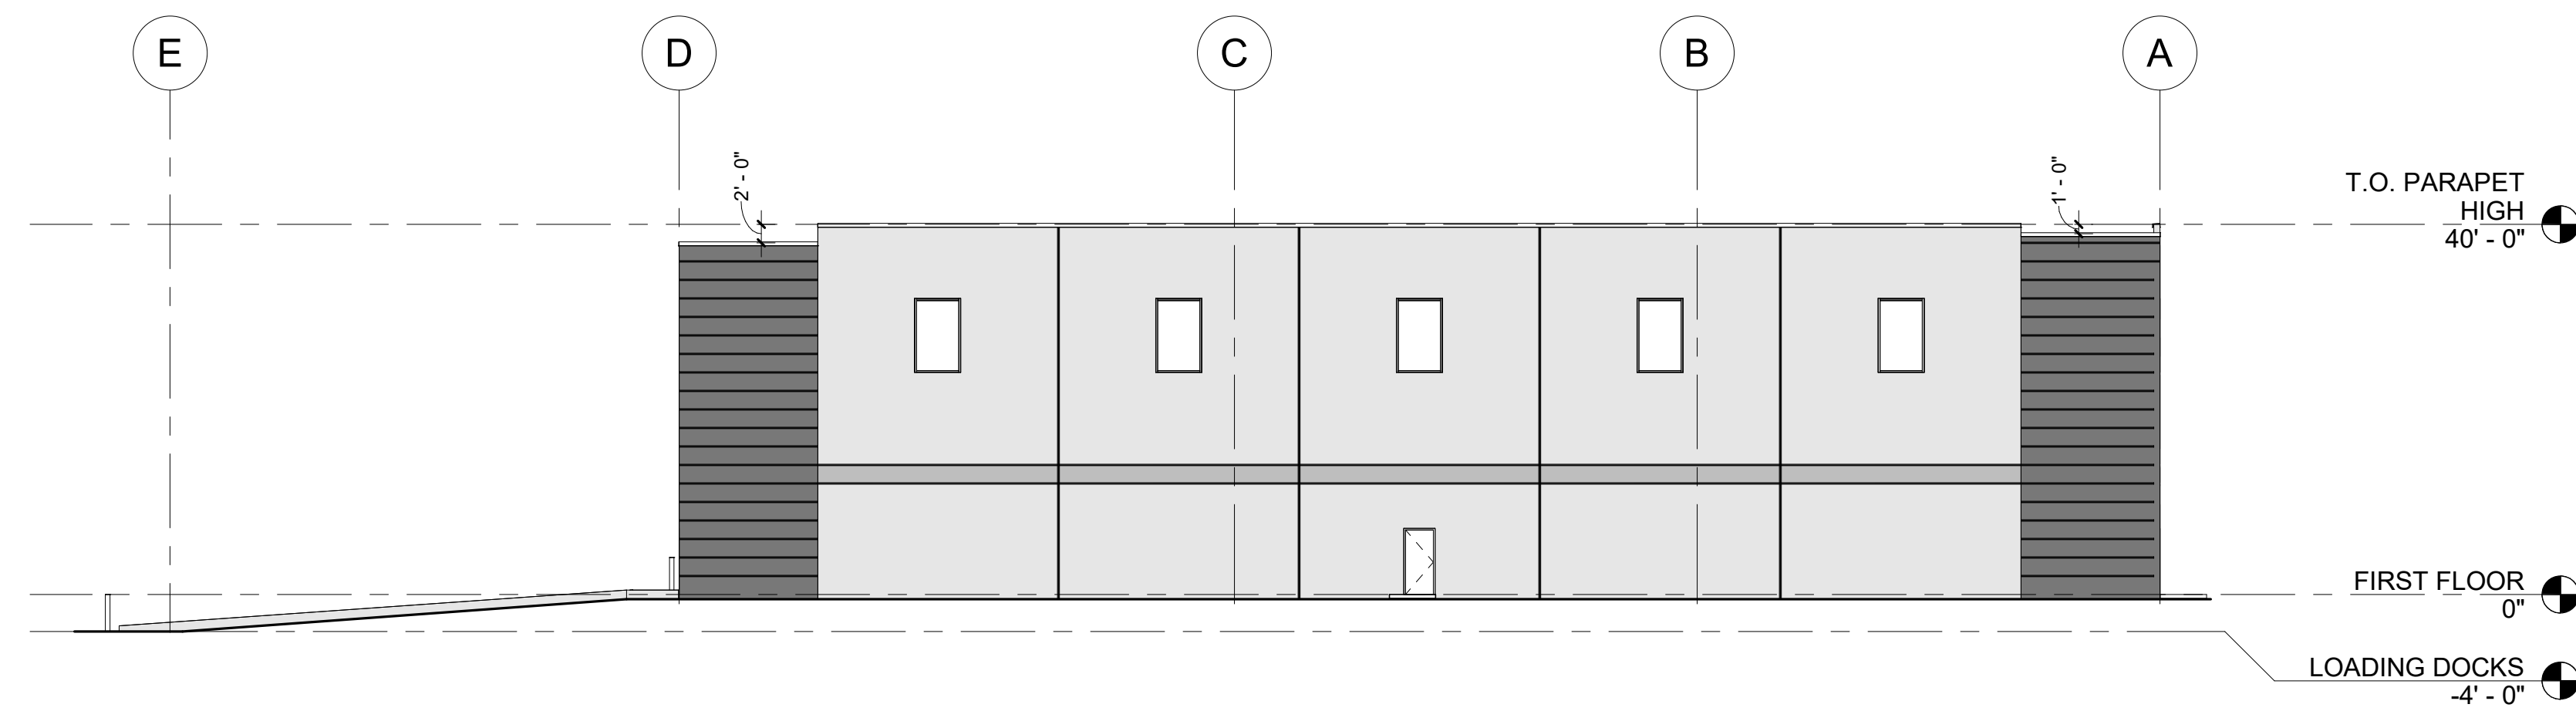


3B WEST ELEVATION
1/16" = 1'-0"

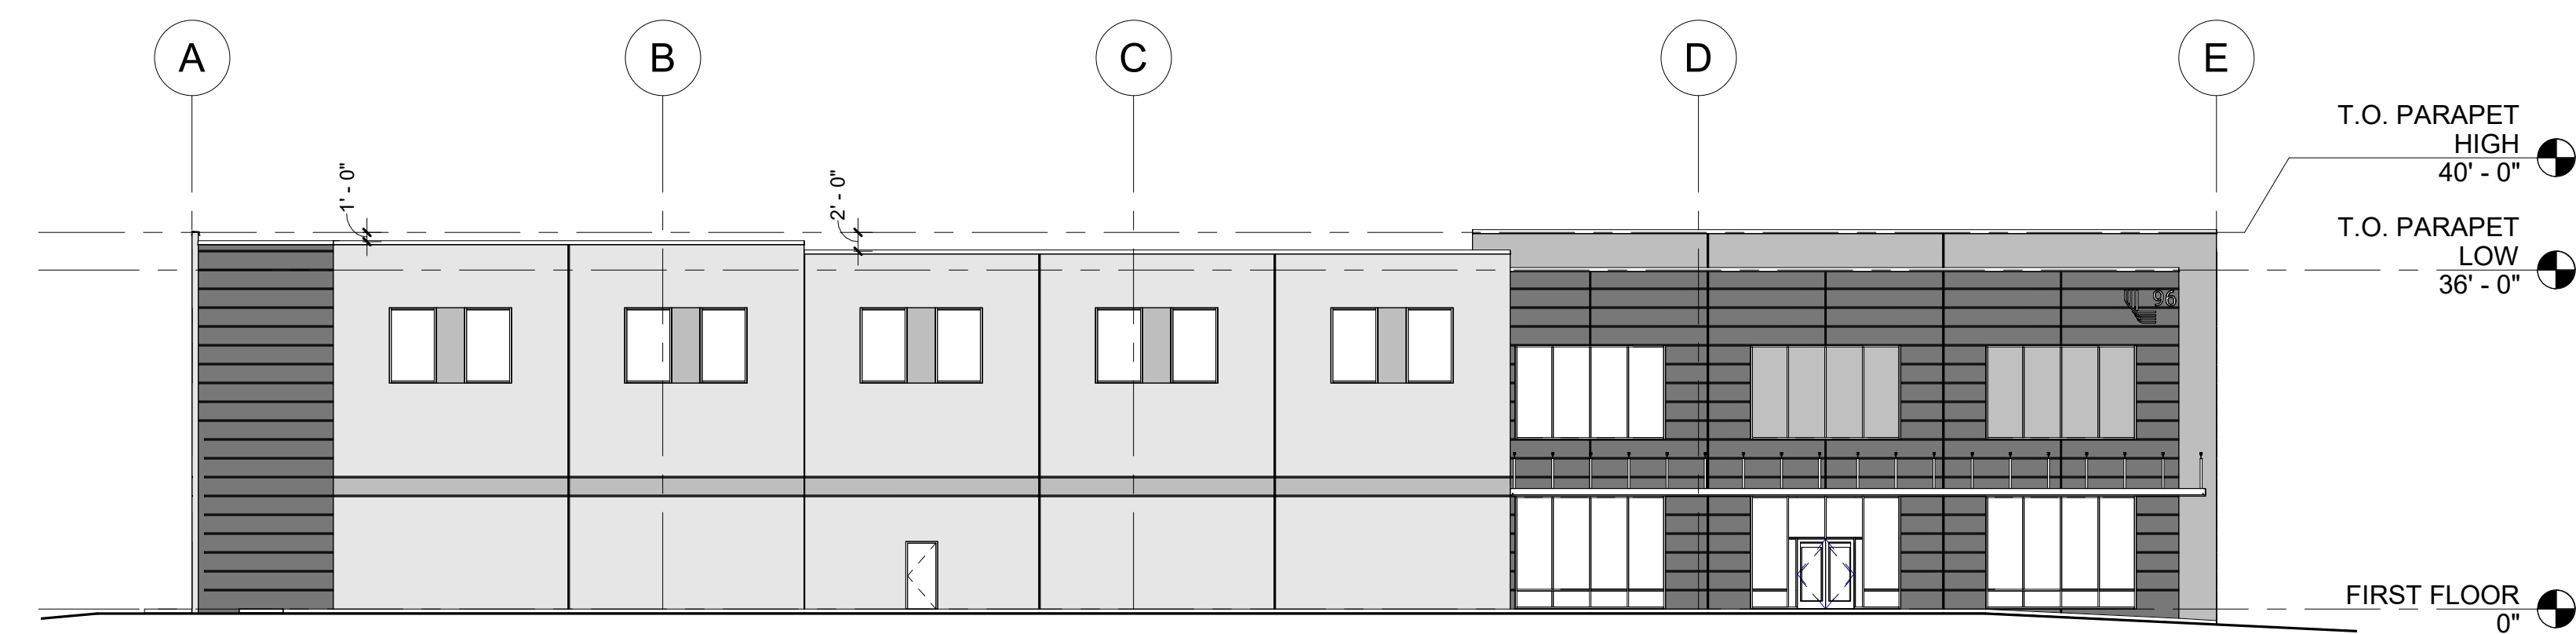

4 EAST ELEVATION
1/16" = 1'-0"

KEY PLAN

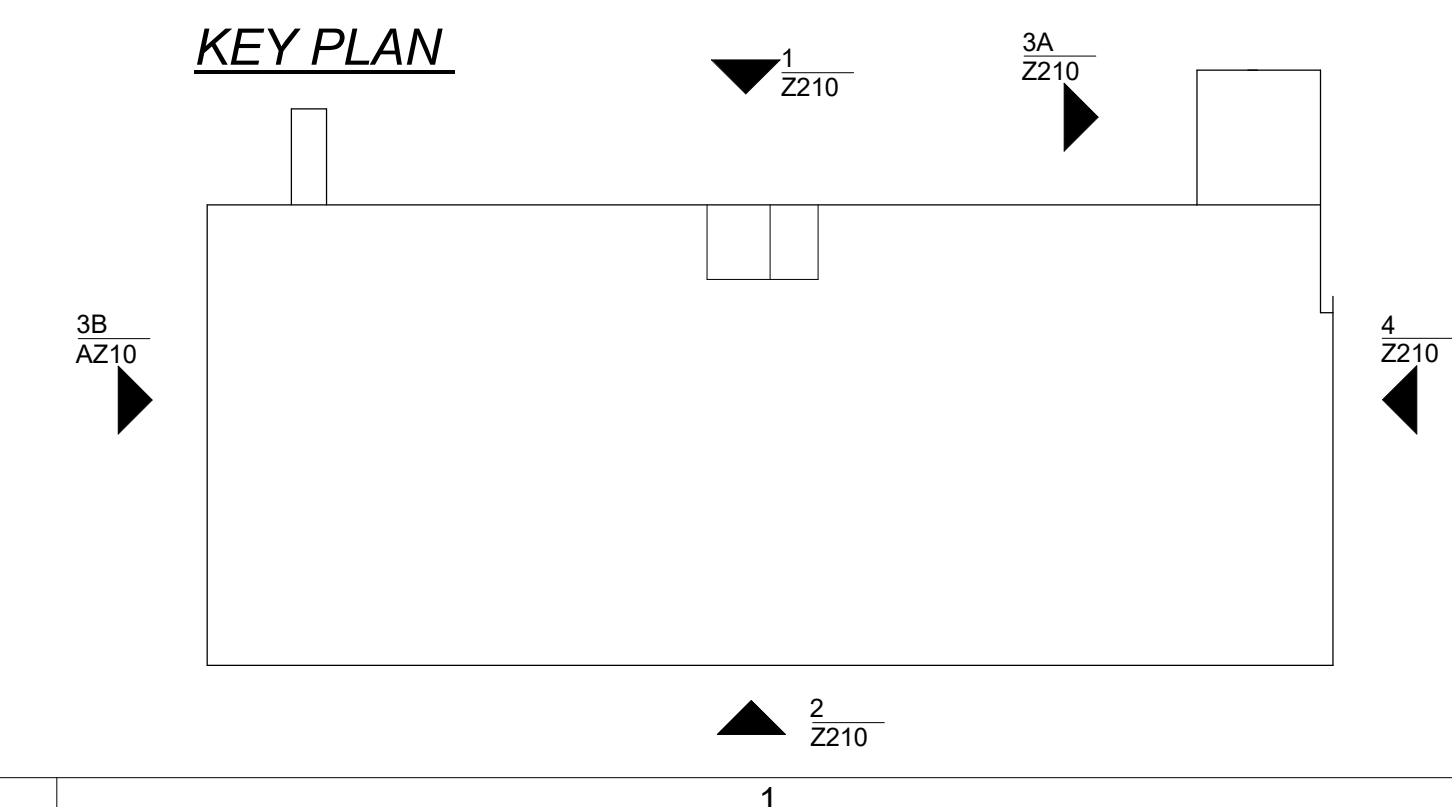

REV.	DATE	DESCRIPTION	DRW. LCHK
1	02/28/21	RESUBMITTED FOR ZONING REVIEW	

PROJECT NUMBER: **NPP22-036800**
Copyright (c) by NORR. All Rights Reserved.

OVERALL BUILDING ELEVATIONS

SHEET NUMBER
Z210.B