



Scott Nicholl, AIA
NJ. Lic No 21A102023600

PROPOSED SINGLE FAMILY DWELLING

MAIN HOUSE = 4,848.77 S.F.
GARAGE = 0,892.73 S.F.

FRONT CANOPY = 0,121.0 S.F.

REAR DECK = 0,410.13 S.F.
COVERED DECK WITH ROOF

LOCATION:
18 ACKEN LN.
(PRINCETON) FRANKLIN TWP., N.J.

PROJECT: **PROPOSED SINGLE
FAMILY DWELLING**

NEW CONSTRUCTION
OWNER:
GOKHALE RESIDENCE


Document Date:
APRIL 25, 2024

Document Phase:
Design Drawing
For zoning submission


Revision	Date	Remark

Elevations &
PLAN


A 1.0

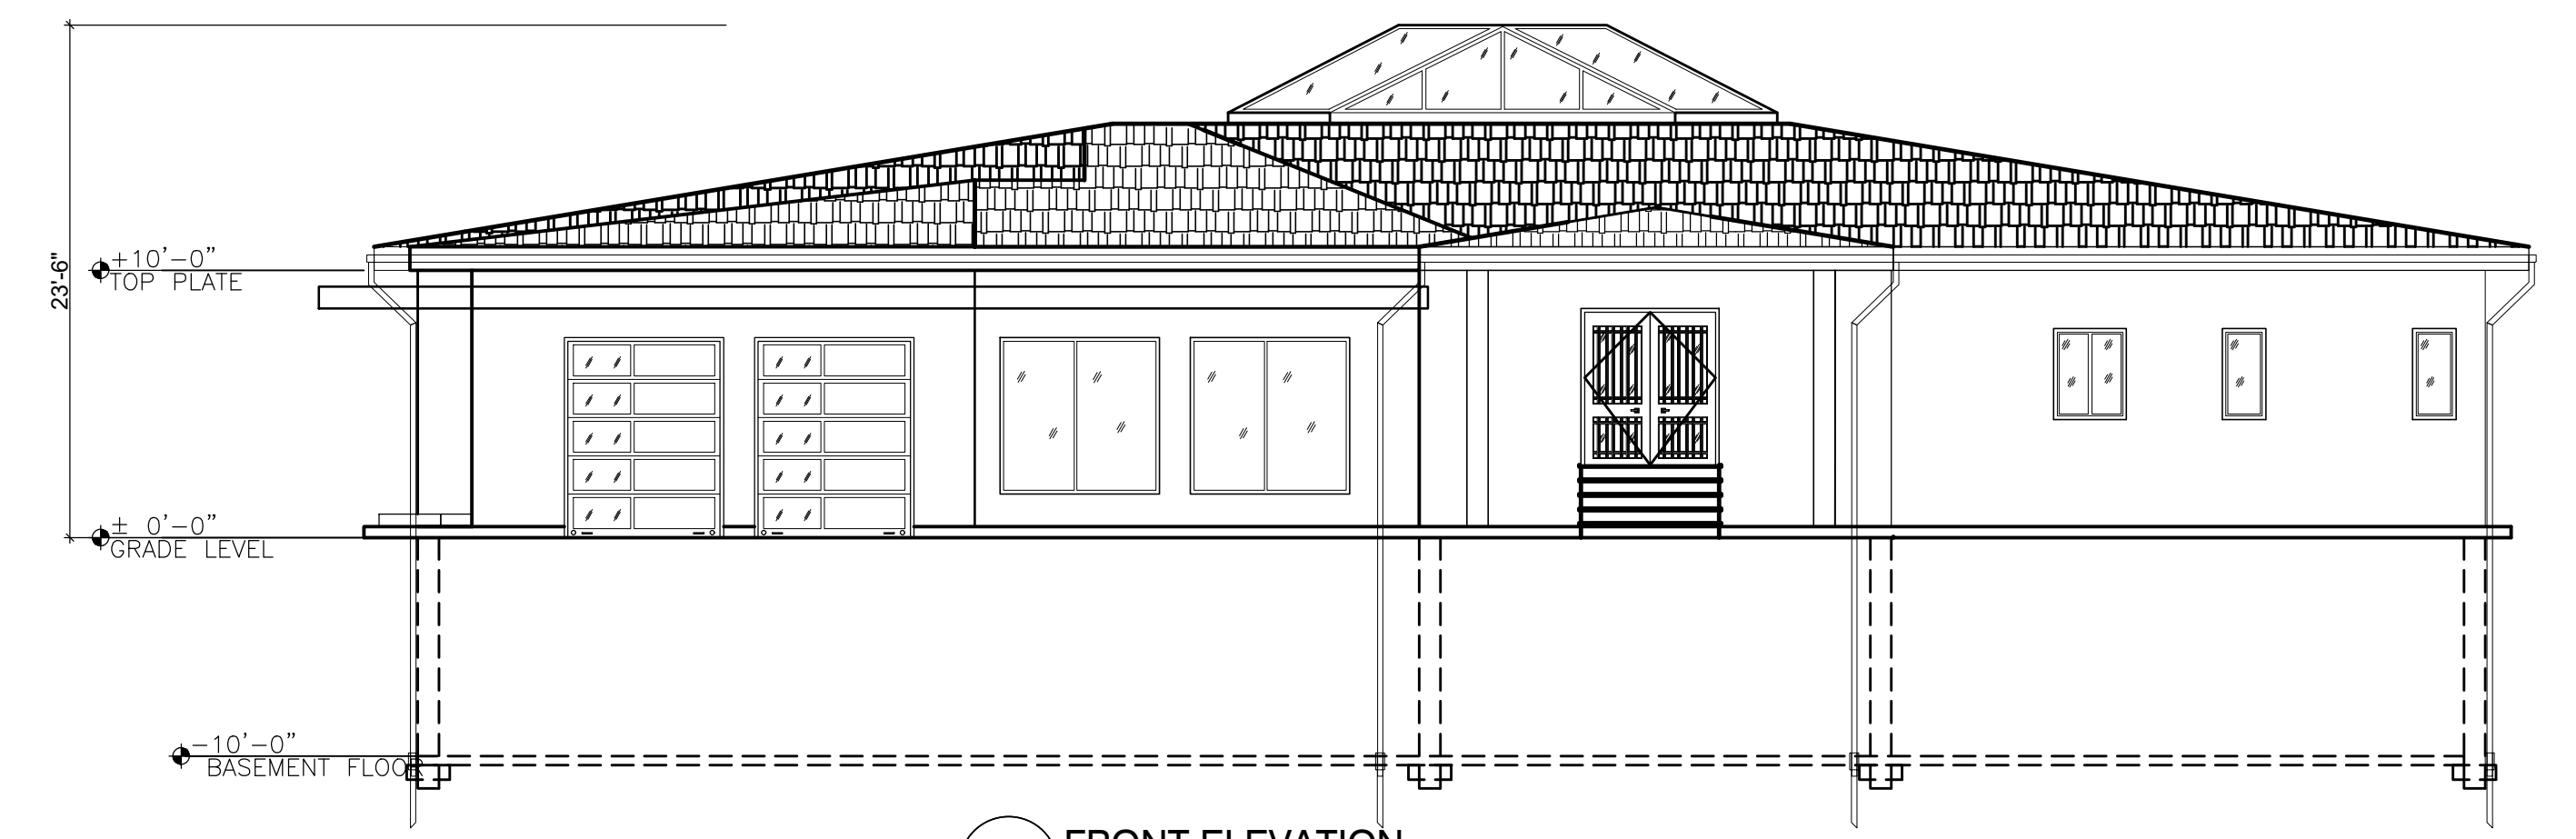


1 FRONT ELEVATION
Scale: 1/8"=1'-0"

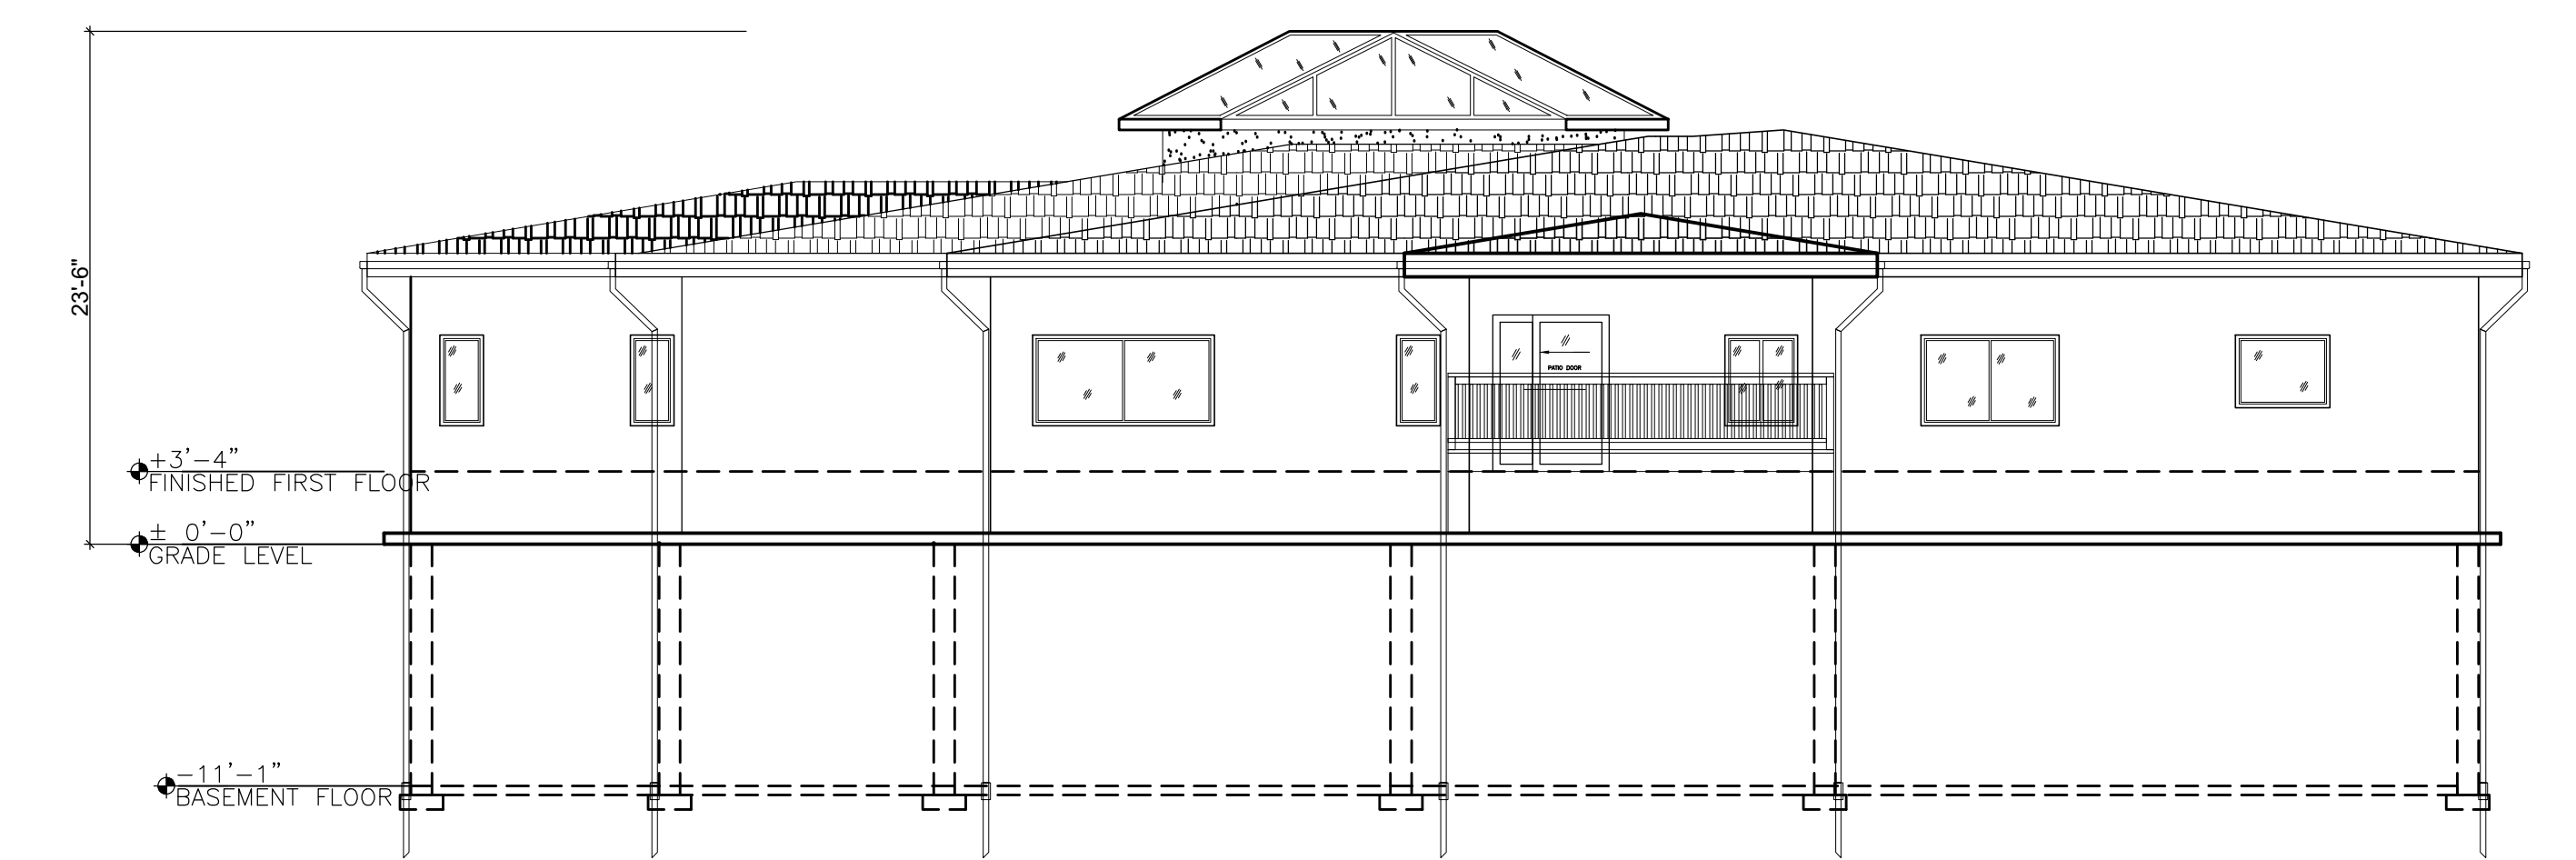


2 REAR ELEVATION
Scale: 1/8"=1'-0"

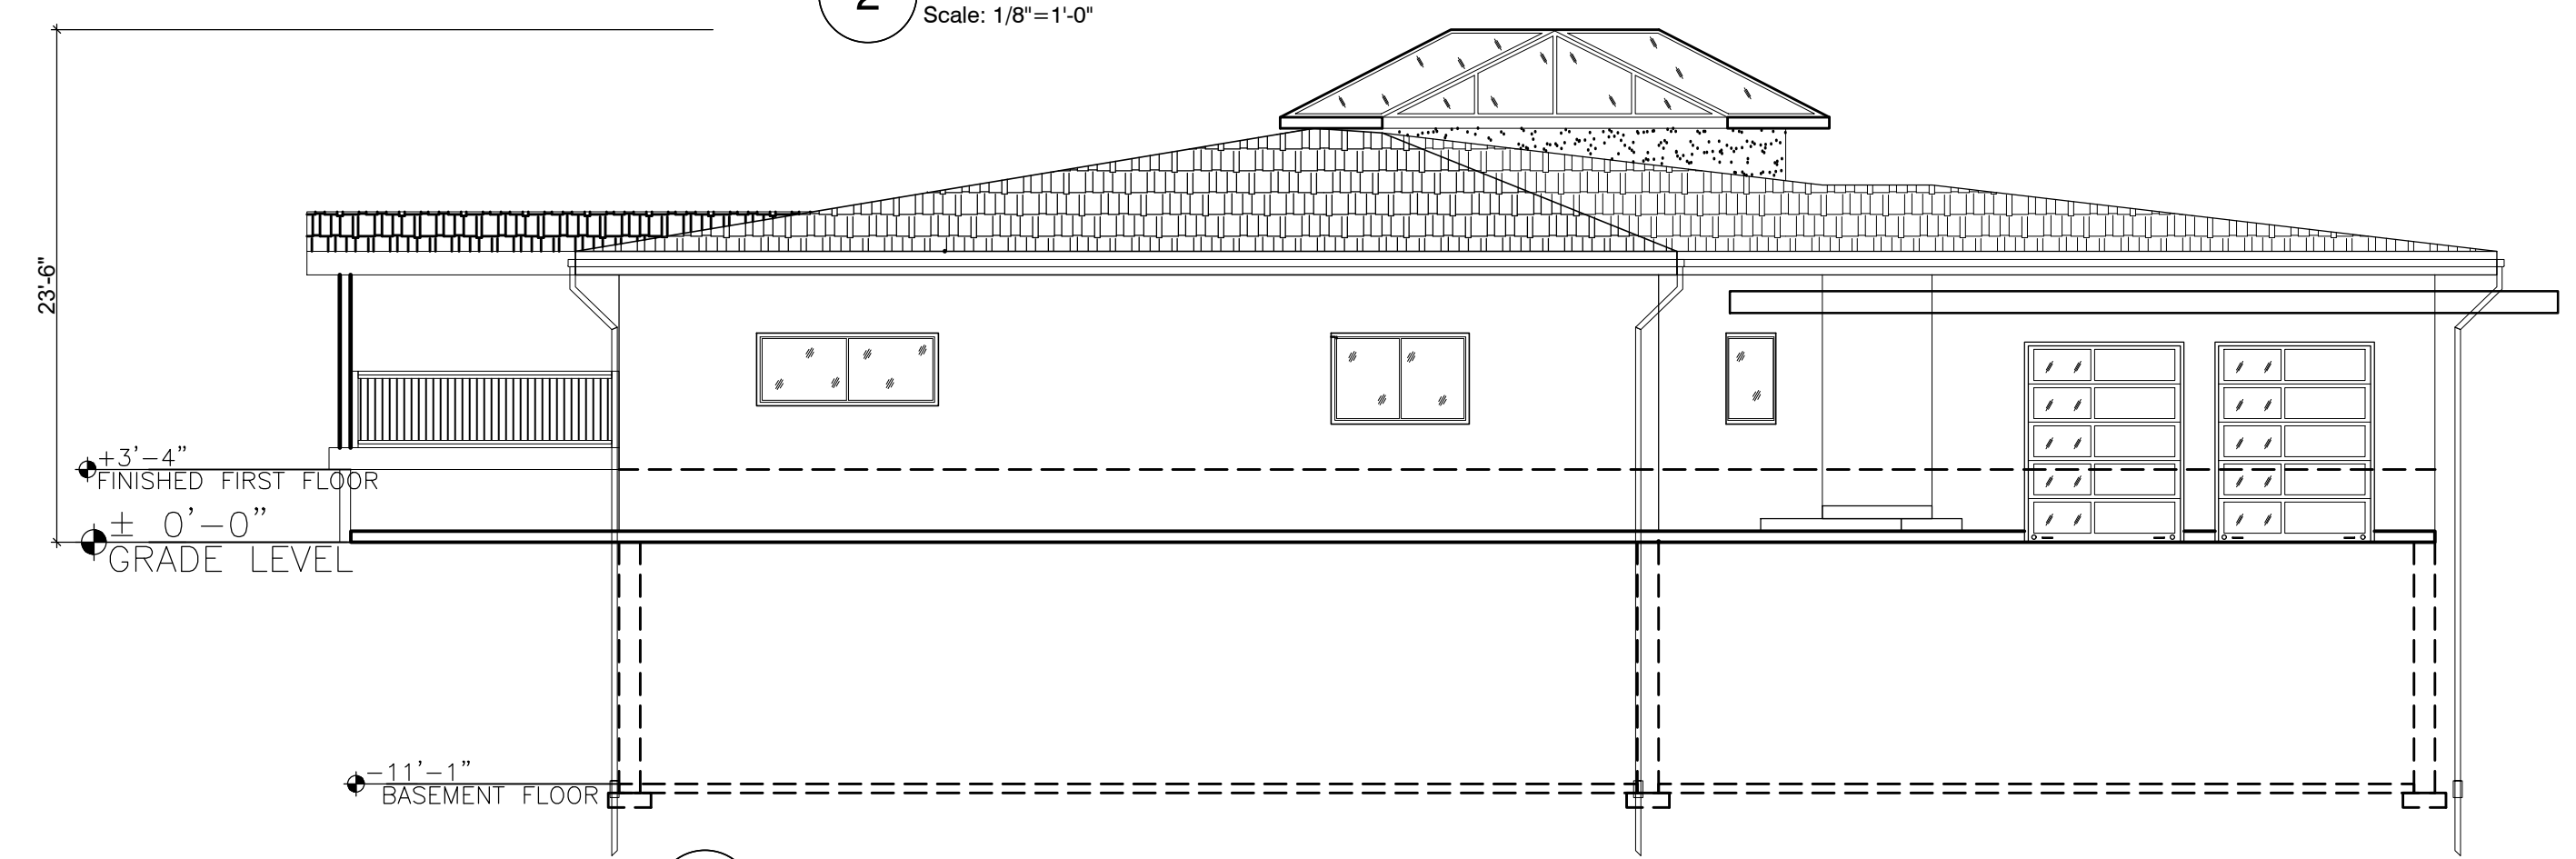

3 LEFT ELEVATION
Scale: 1/8"=1'-0"

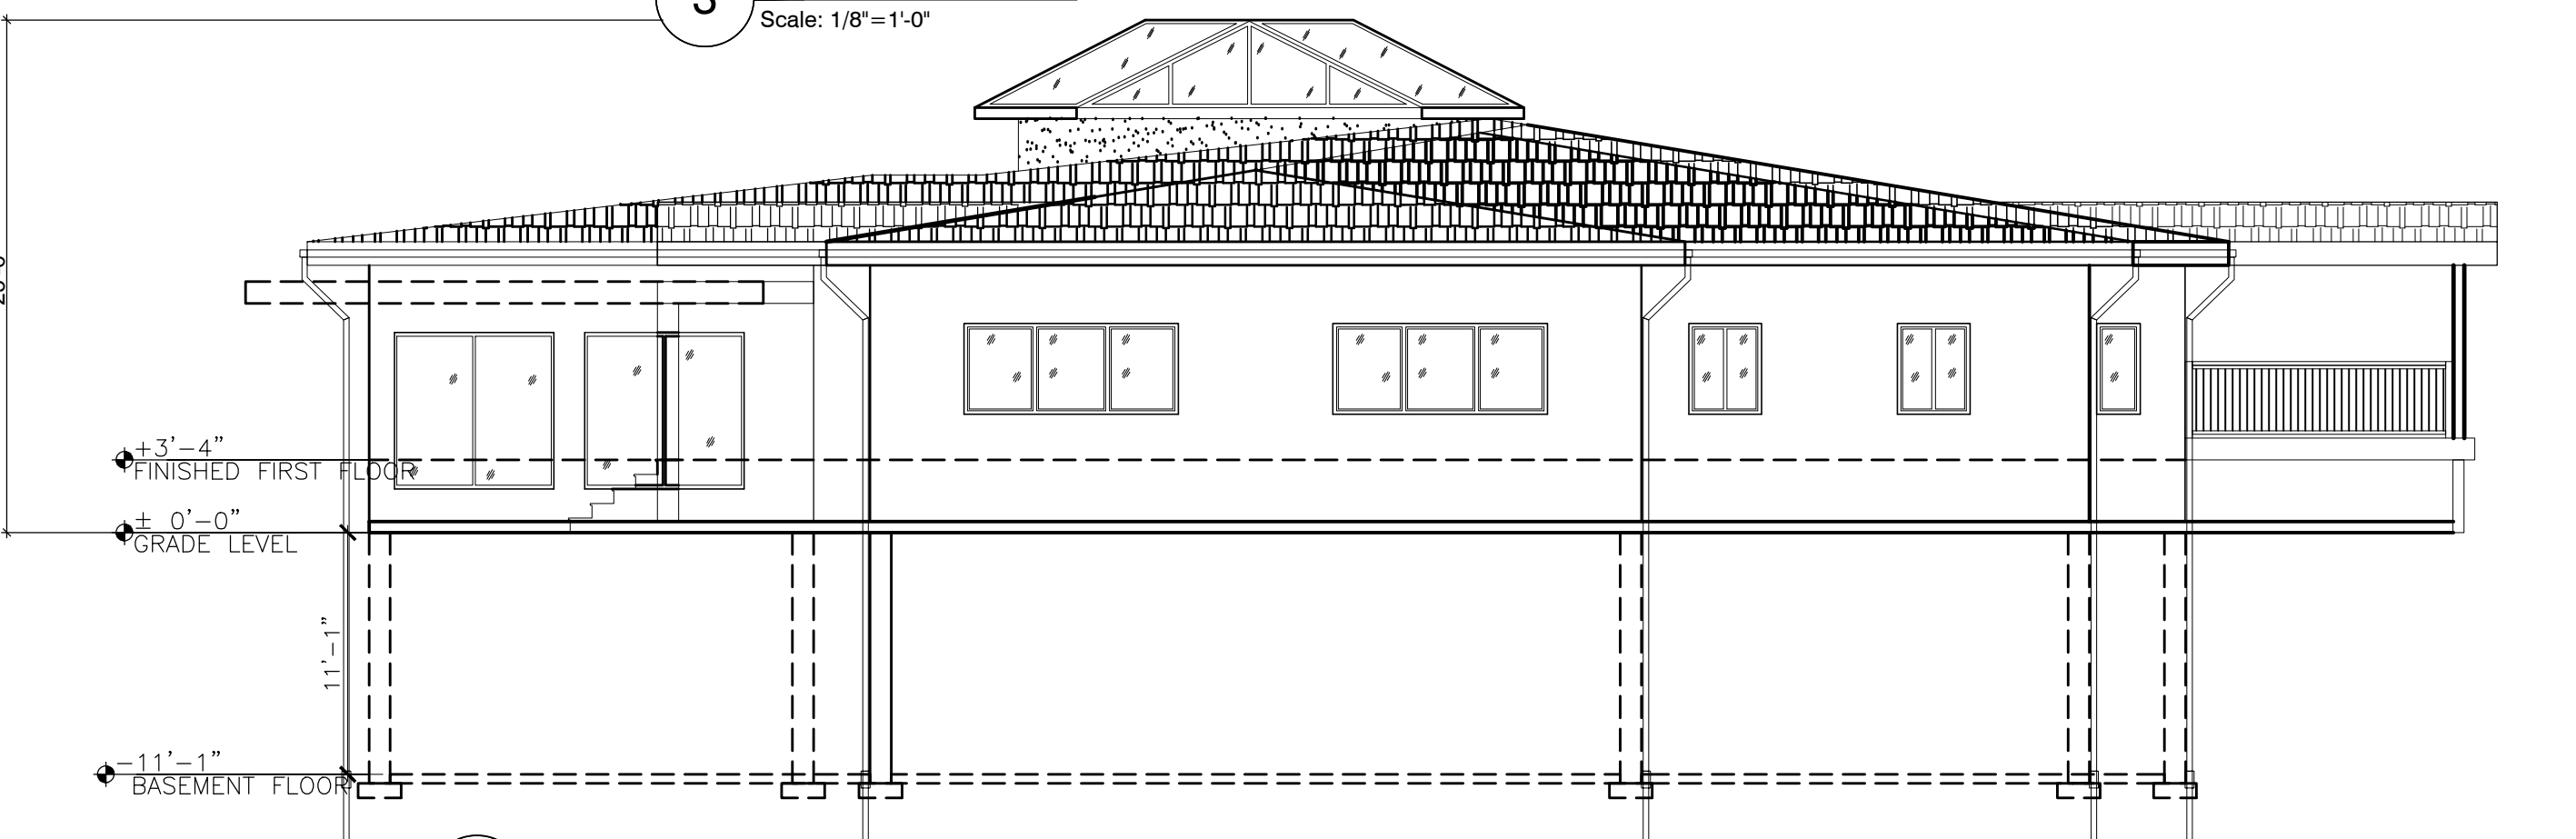

4 RIGHT ELEVATION
Scale: 1/8"=1'-0"

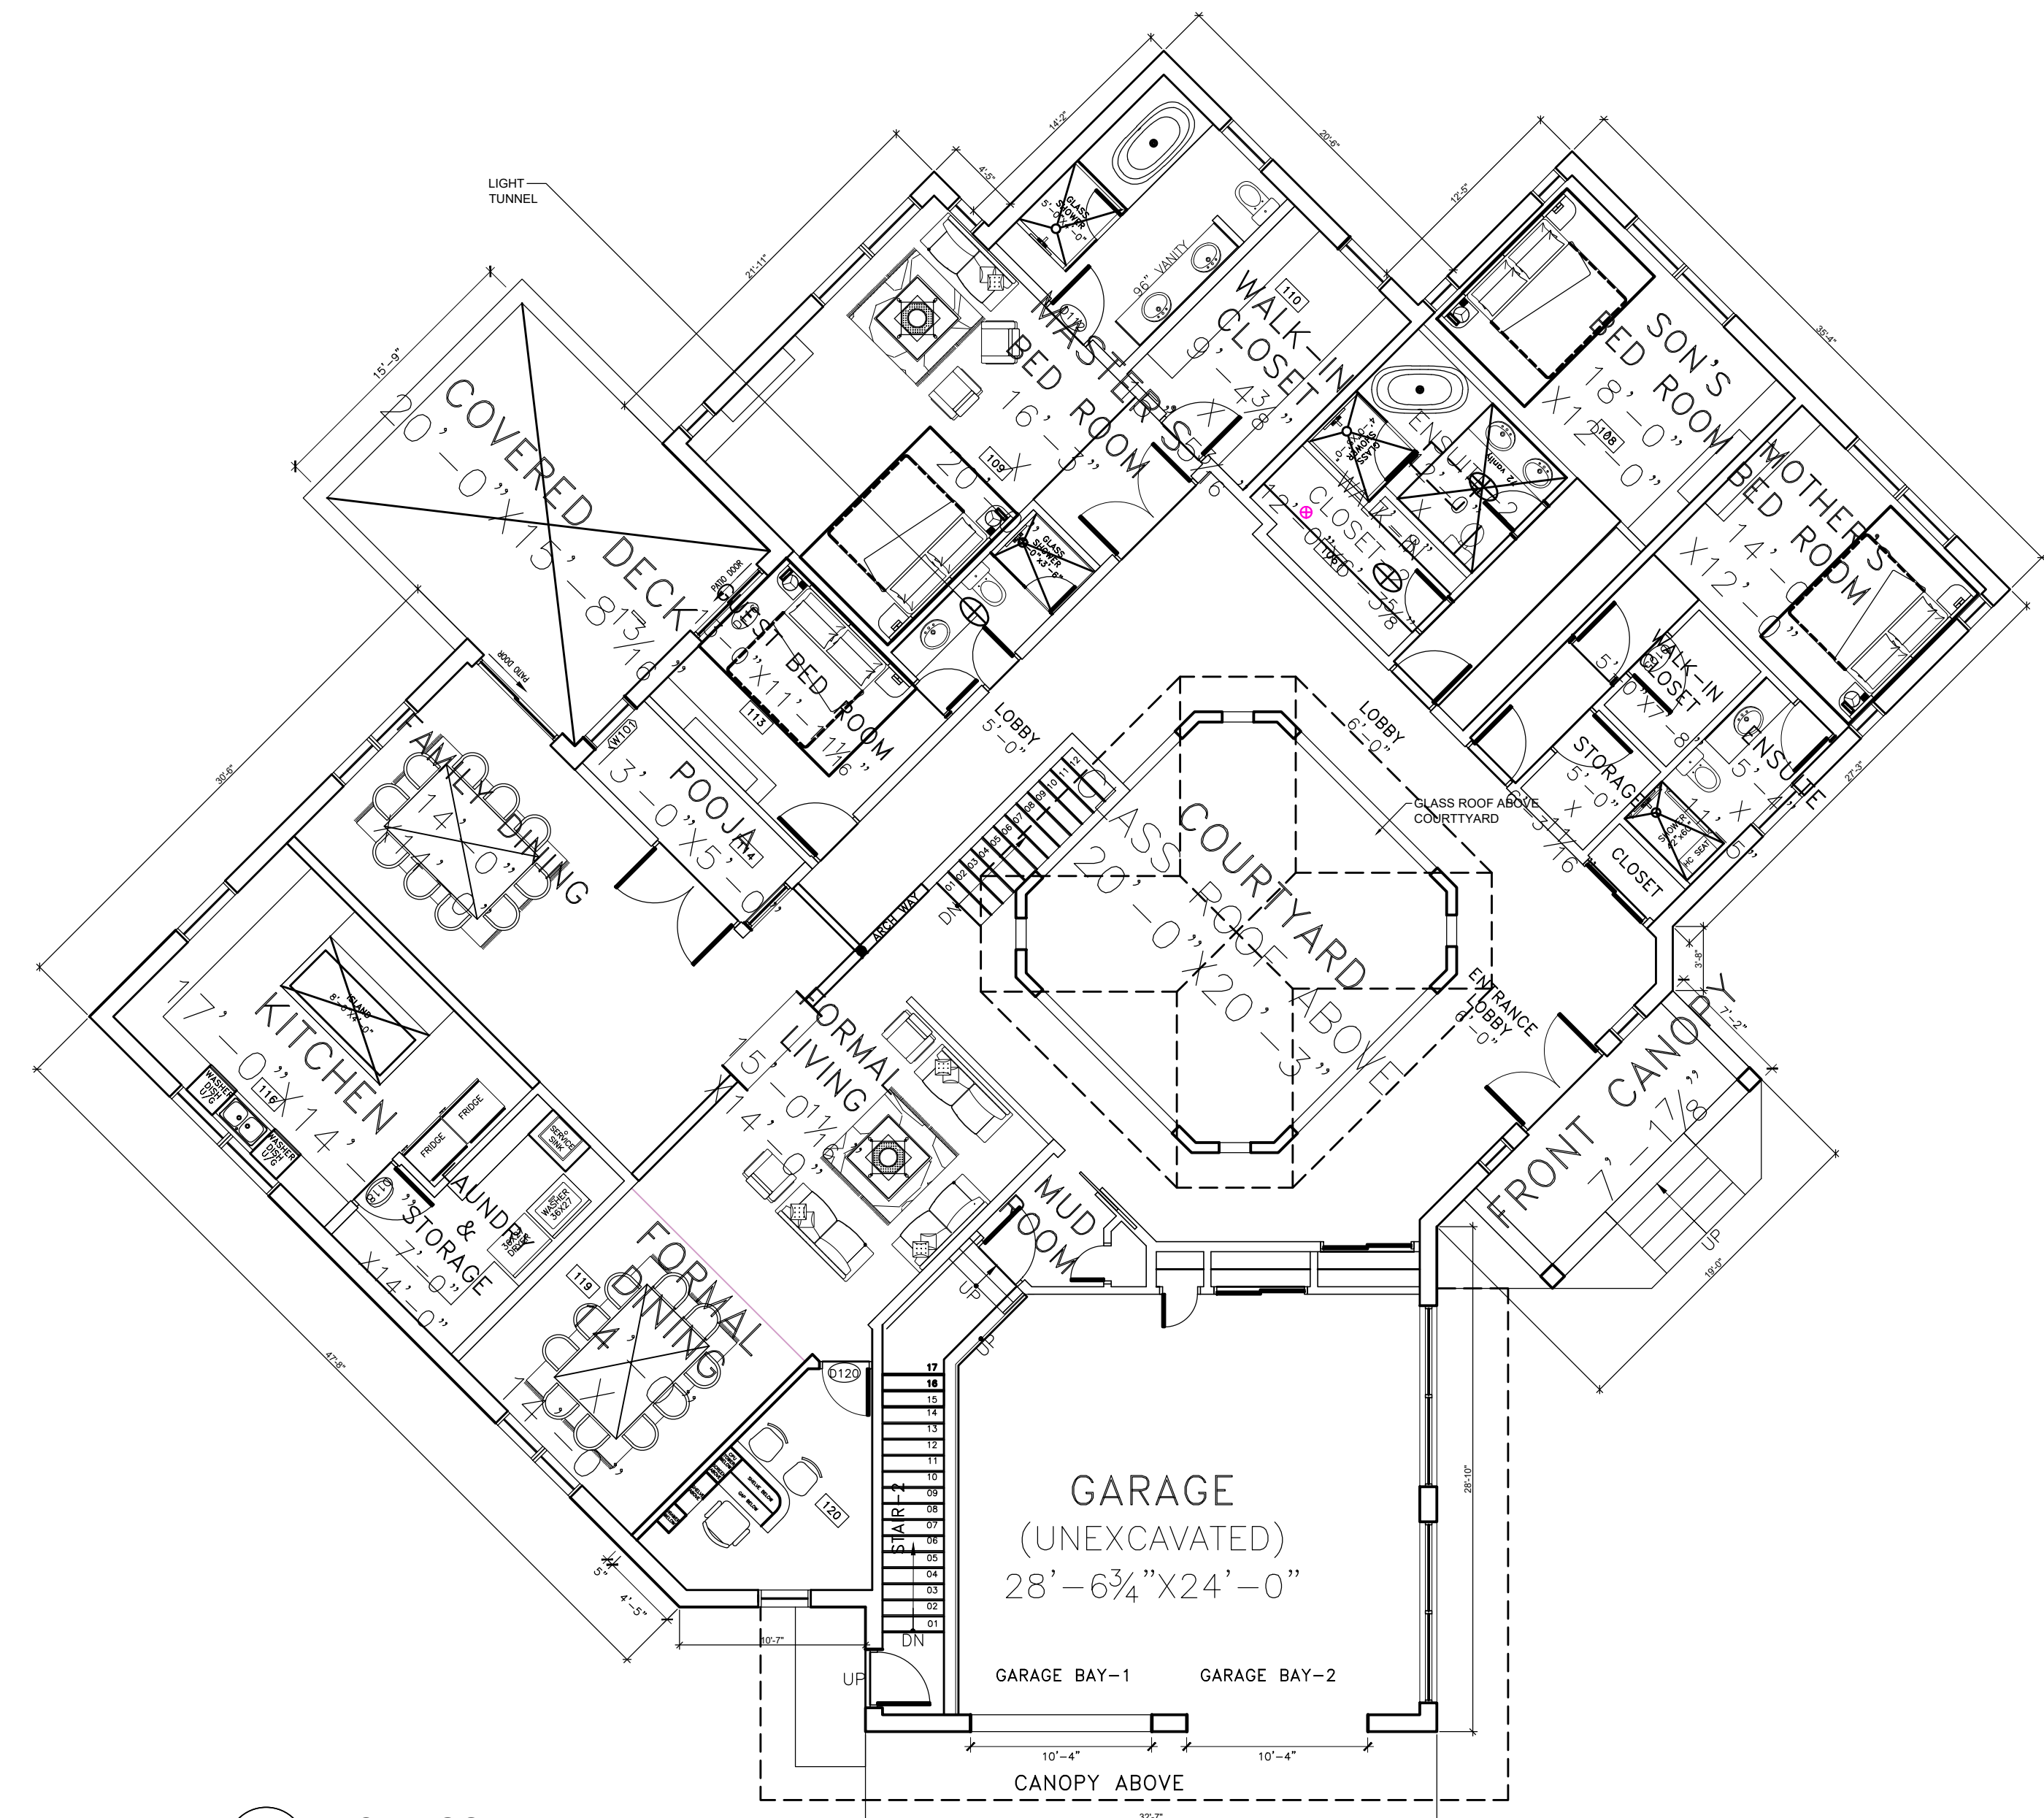

1 FIRST FLOOR PLAN
Scale: 1/8"=1'-0"