



**FRONT ELEVATION**

SCALE 3/16" = 1'-0"

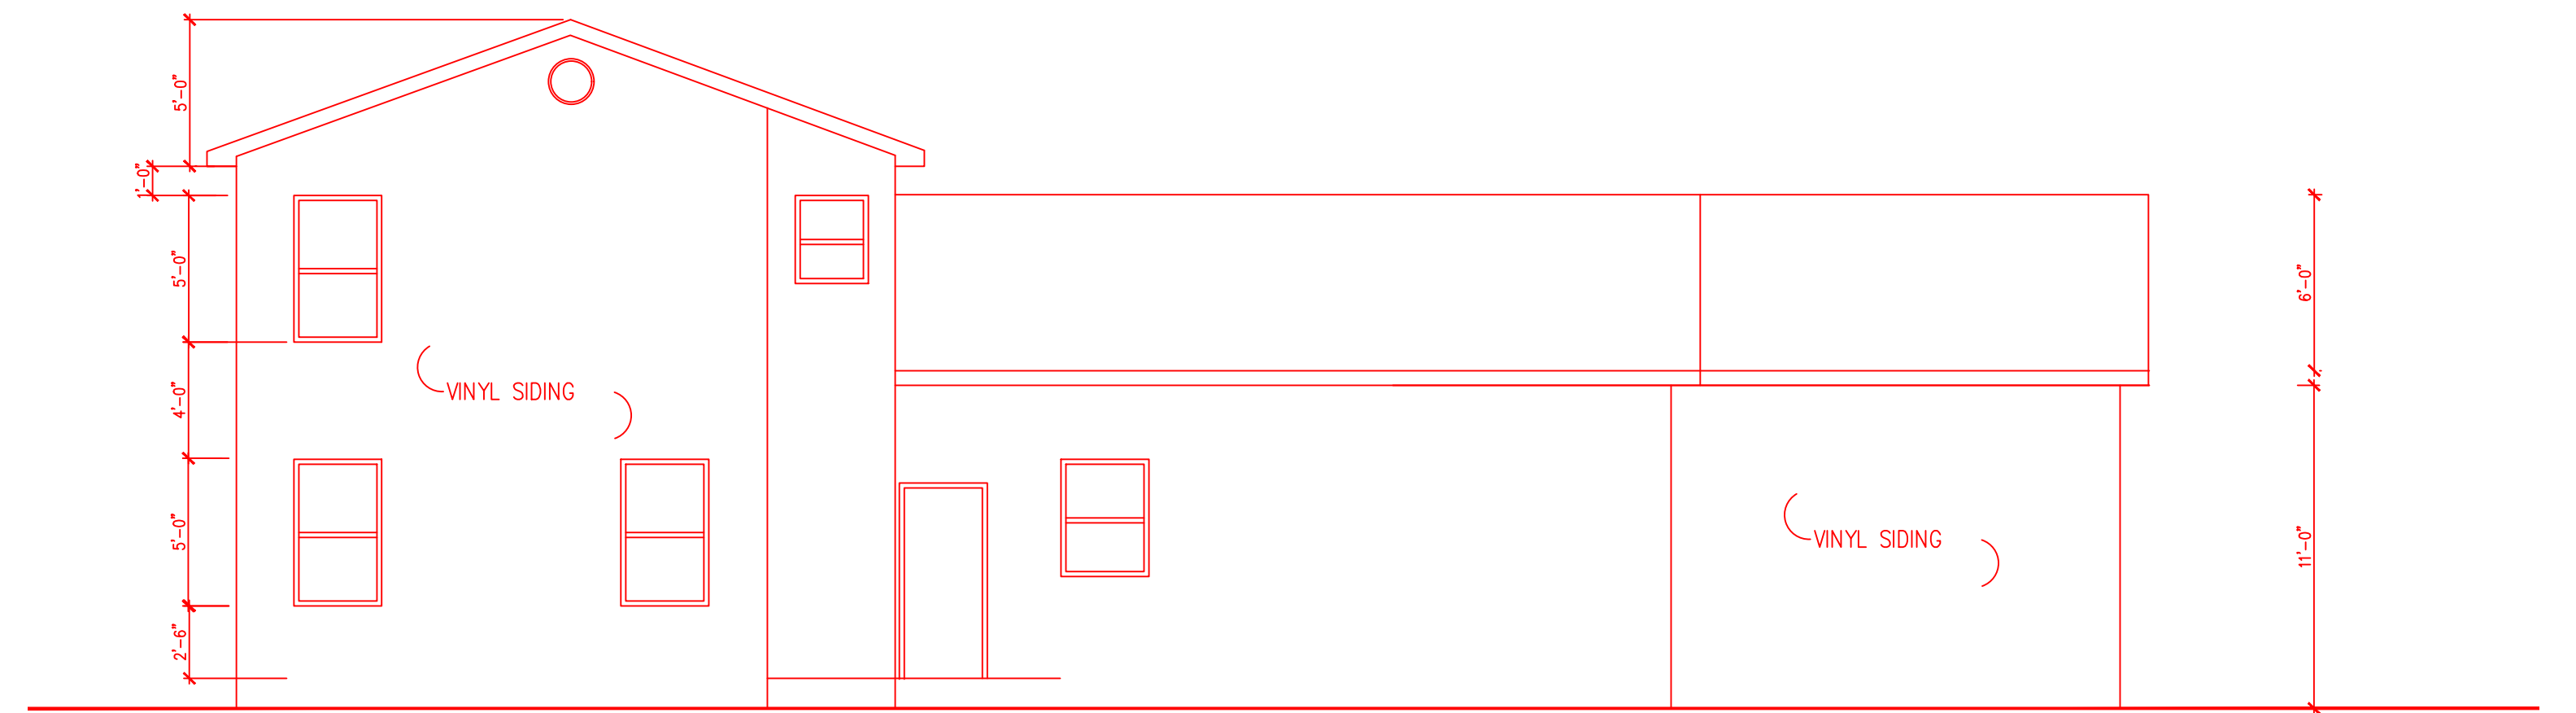


**REAR ELEVATION**

SCALE 3/16" = 1'-0"

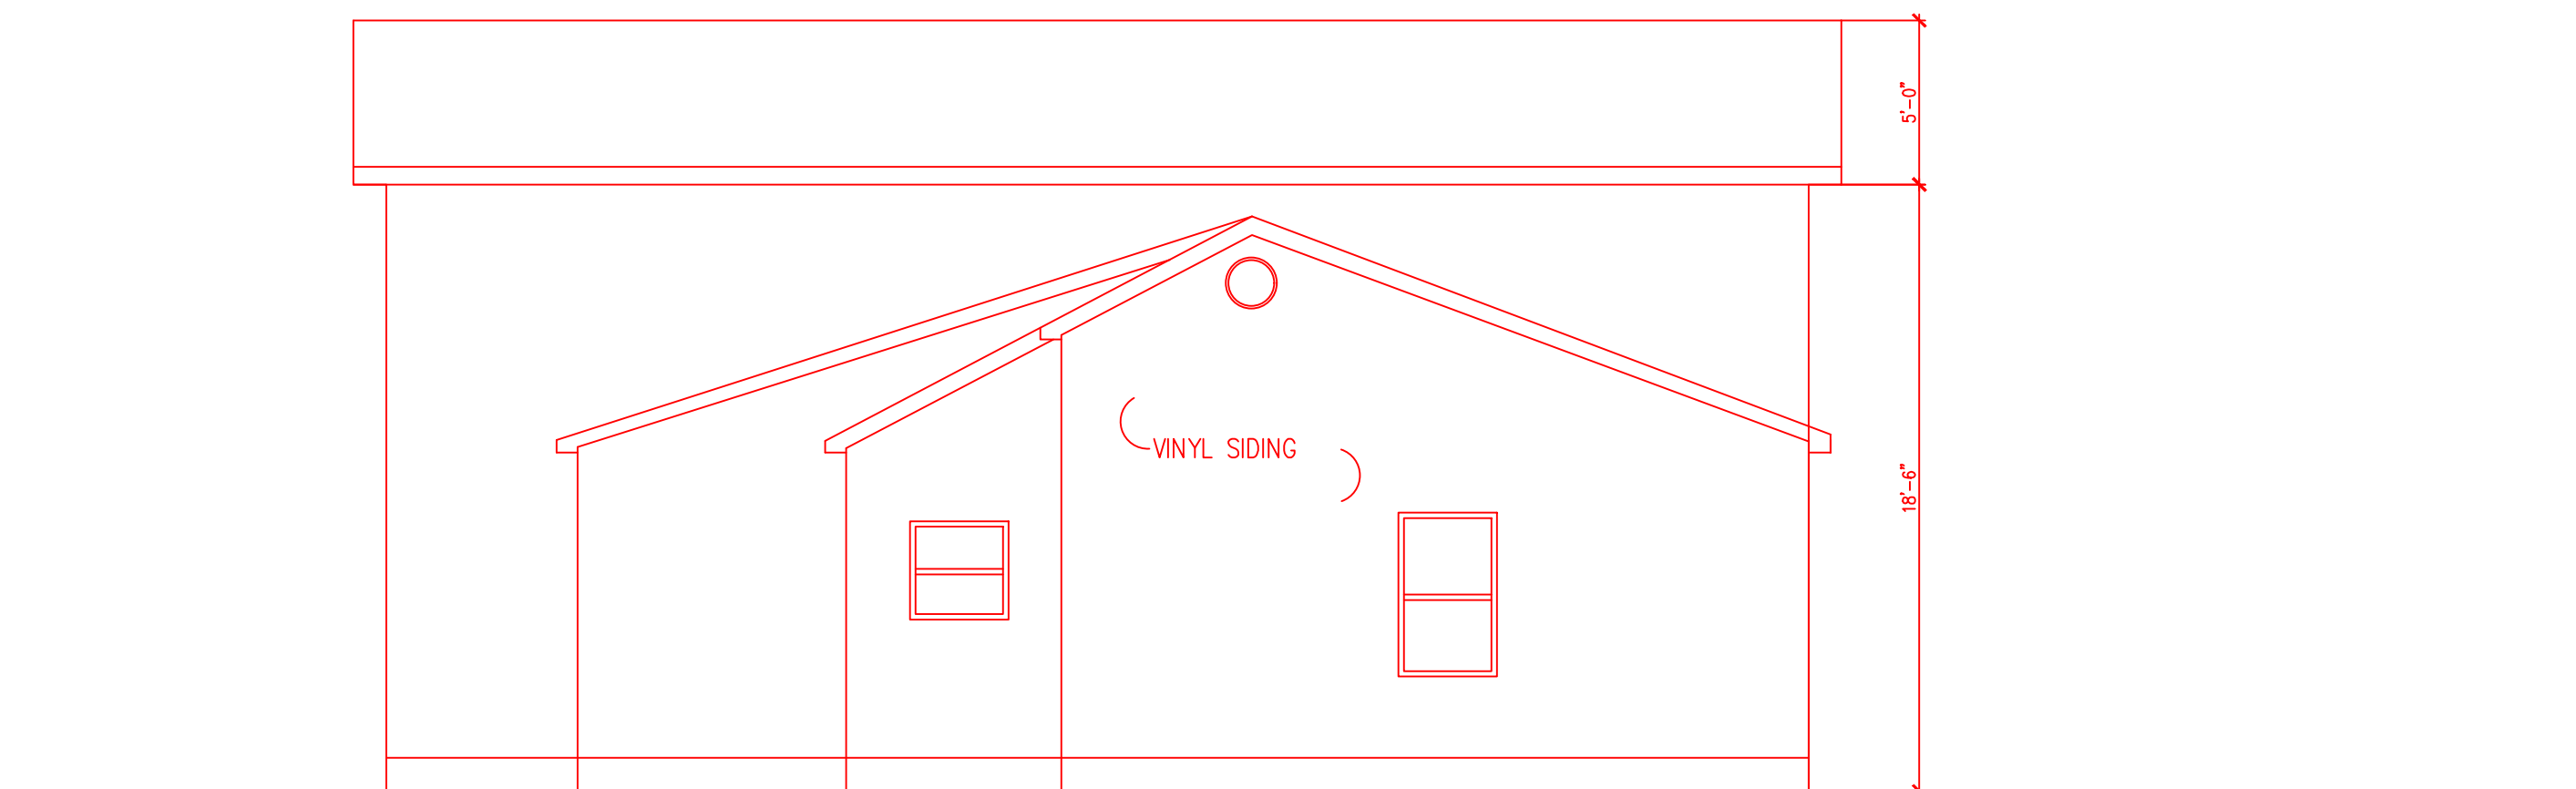

**SIDE ELEVATION**

SCALE 3/16" = 1'-0"

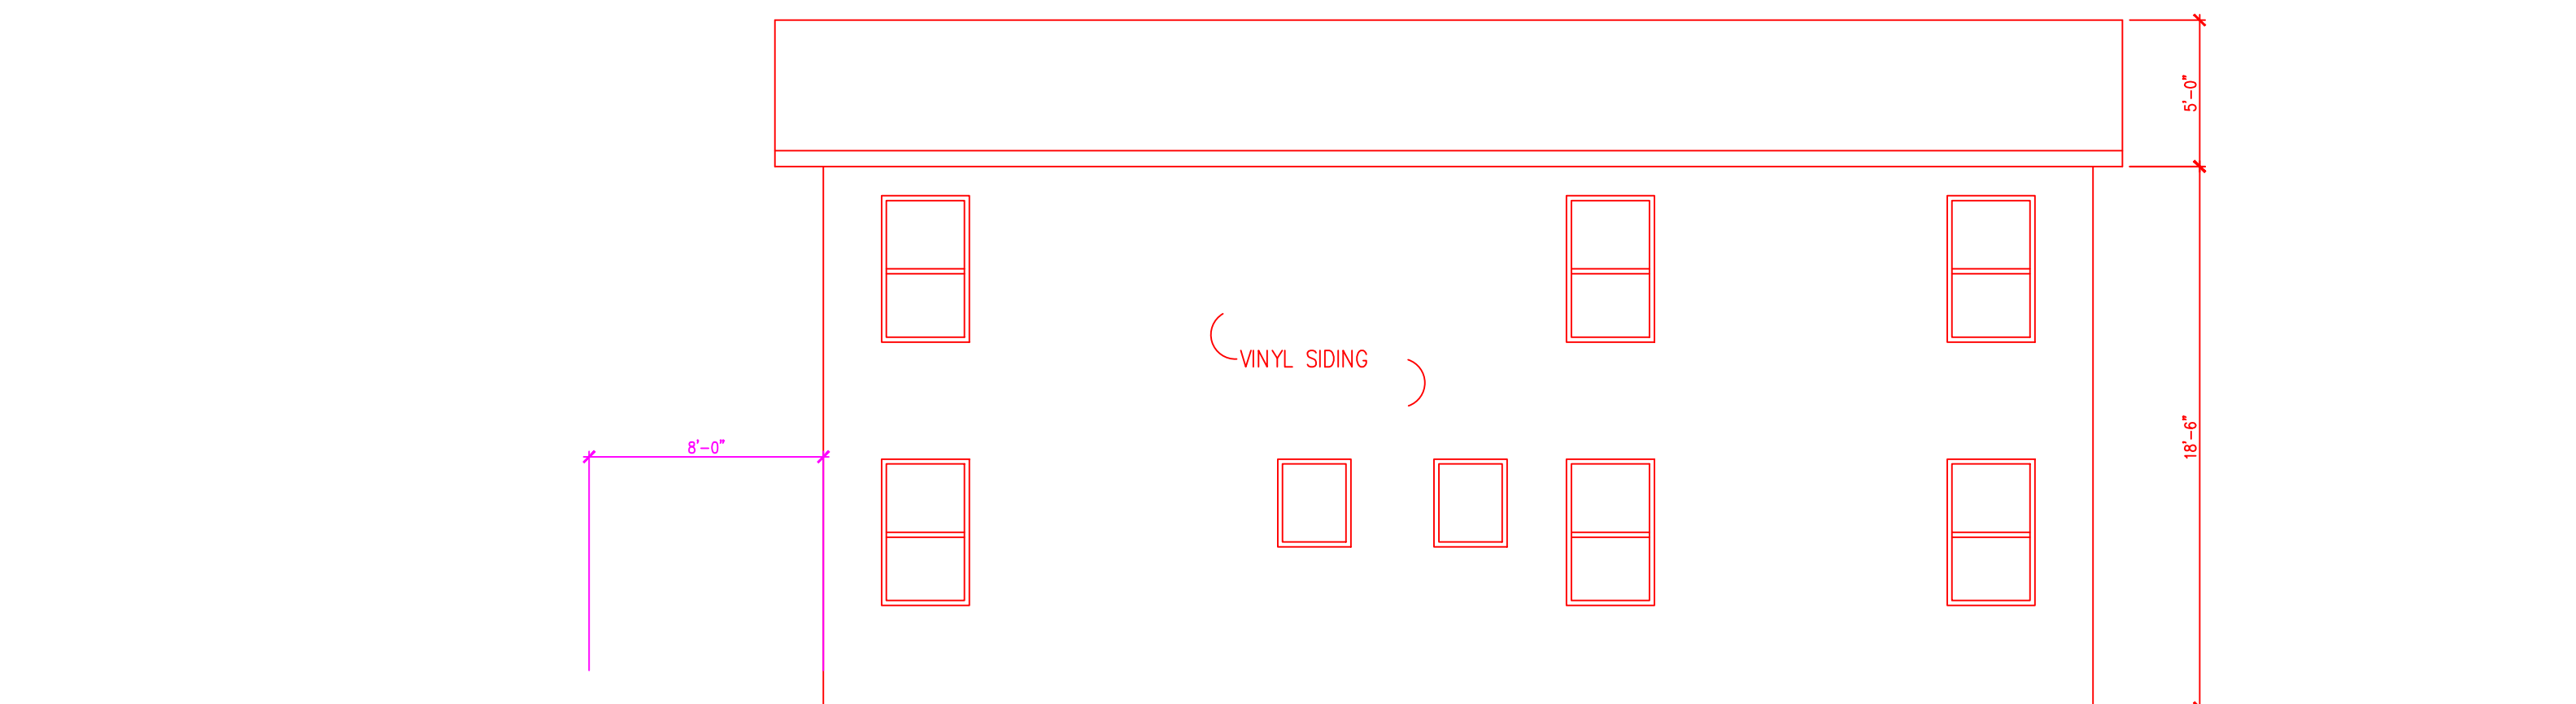

**SIDE ELEVATION**

SCALE 3/16" = 1'-0"

<b>TOMA, AIA</b> 8 RED OAK CT. SOMERSET, NJ 08873 PHONE: 732-593-7822 TOMAIA@MSN.COM	
NJ # 14895	NY # 24635
ADDITION & RENOVATION 435 WHEELER CT SOMERSET, NJ	
<b>LOT# 18</b>	<b>BLOCK# 347</b>
DATE: 12-29-2017	
DRAWING: 5 OF 5	