


REVISIONS

REV#	DATE	DESCRIPTION
1	21 JUN 14	ISSUED FOR COMPLETENESS REVIEW
1	11 DEC 14	REVISED PER TRF COMMENTS

This drawing and all information contained herein is authorized for use only by the party for whom the work was contracted or to whom it is lent. This drawing may not be copied, reused, checked, distributed or relied upon for any other purpose without the written consent of Cermalara Architect. Copyright 2015, Cermalara Architect All Rights Reserved.

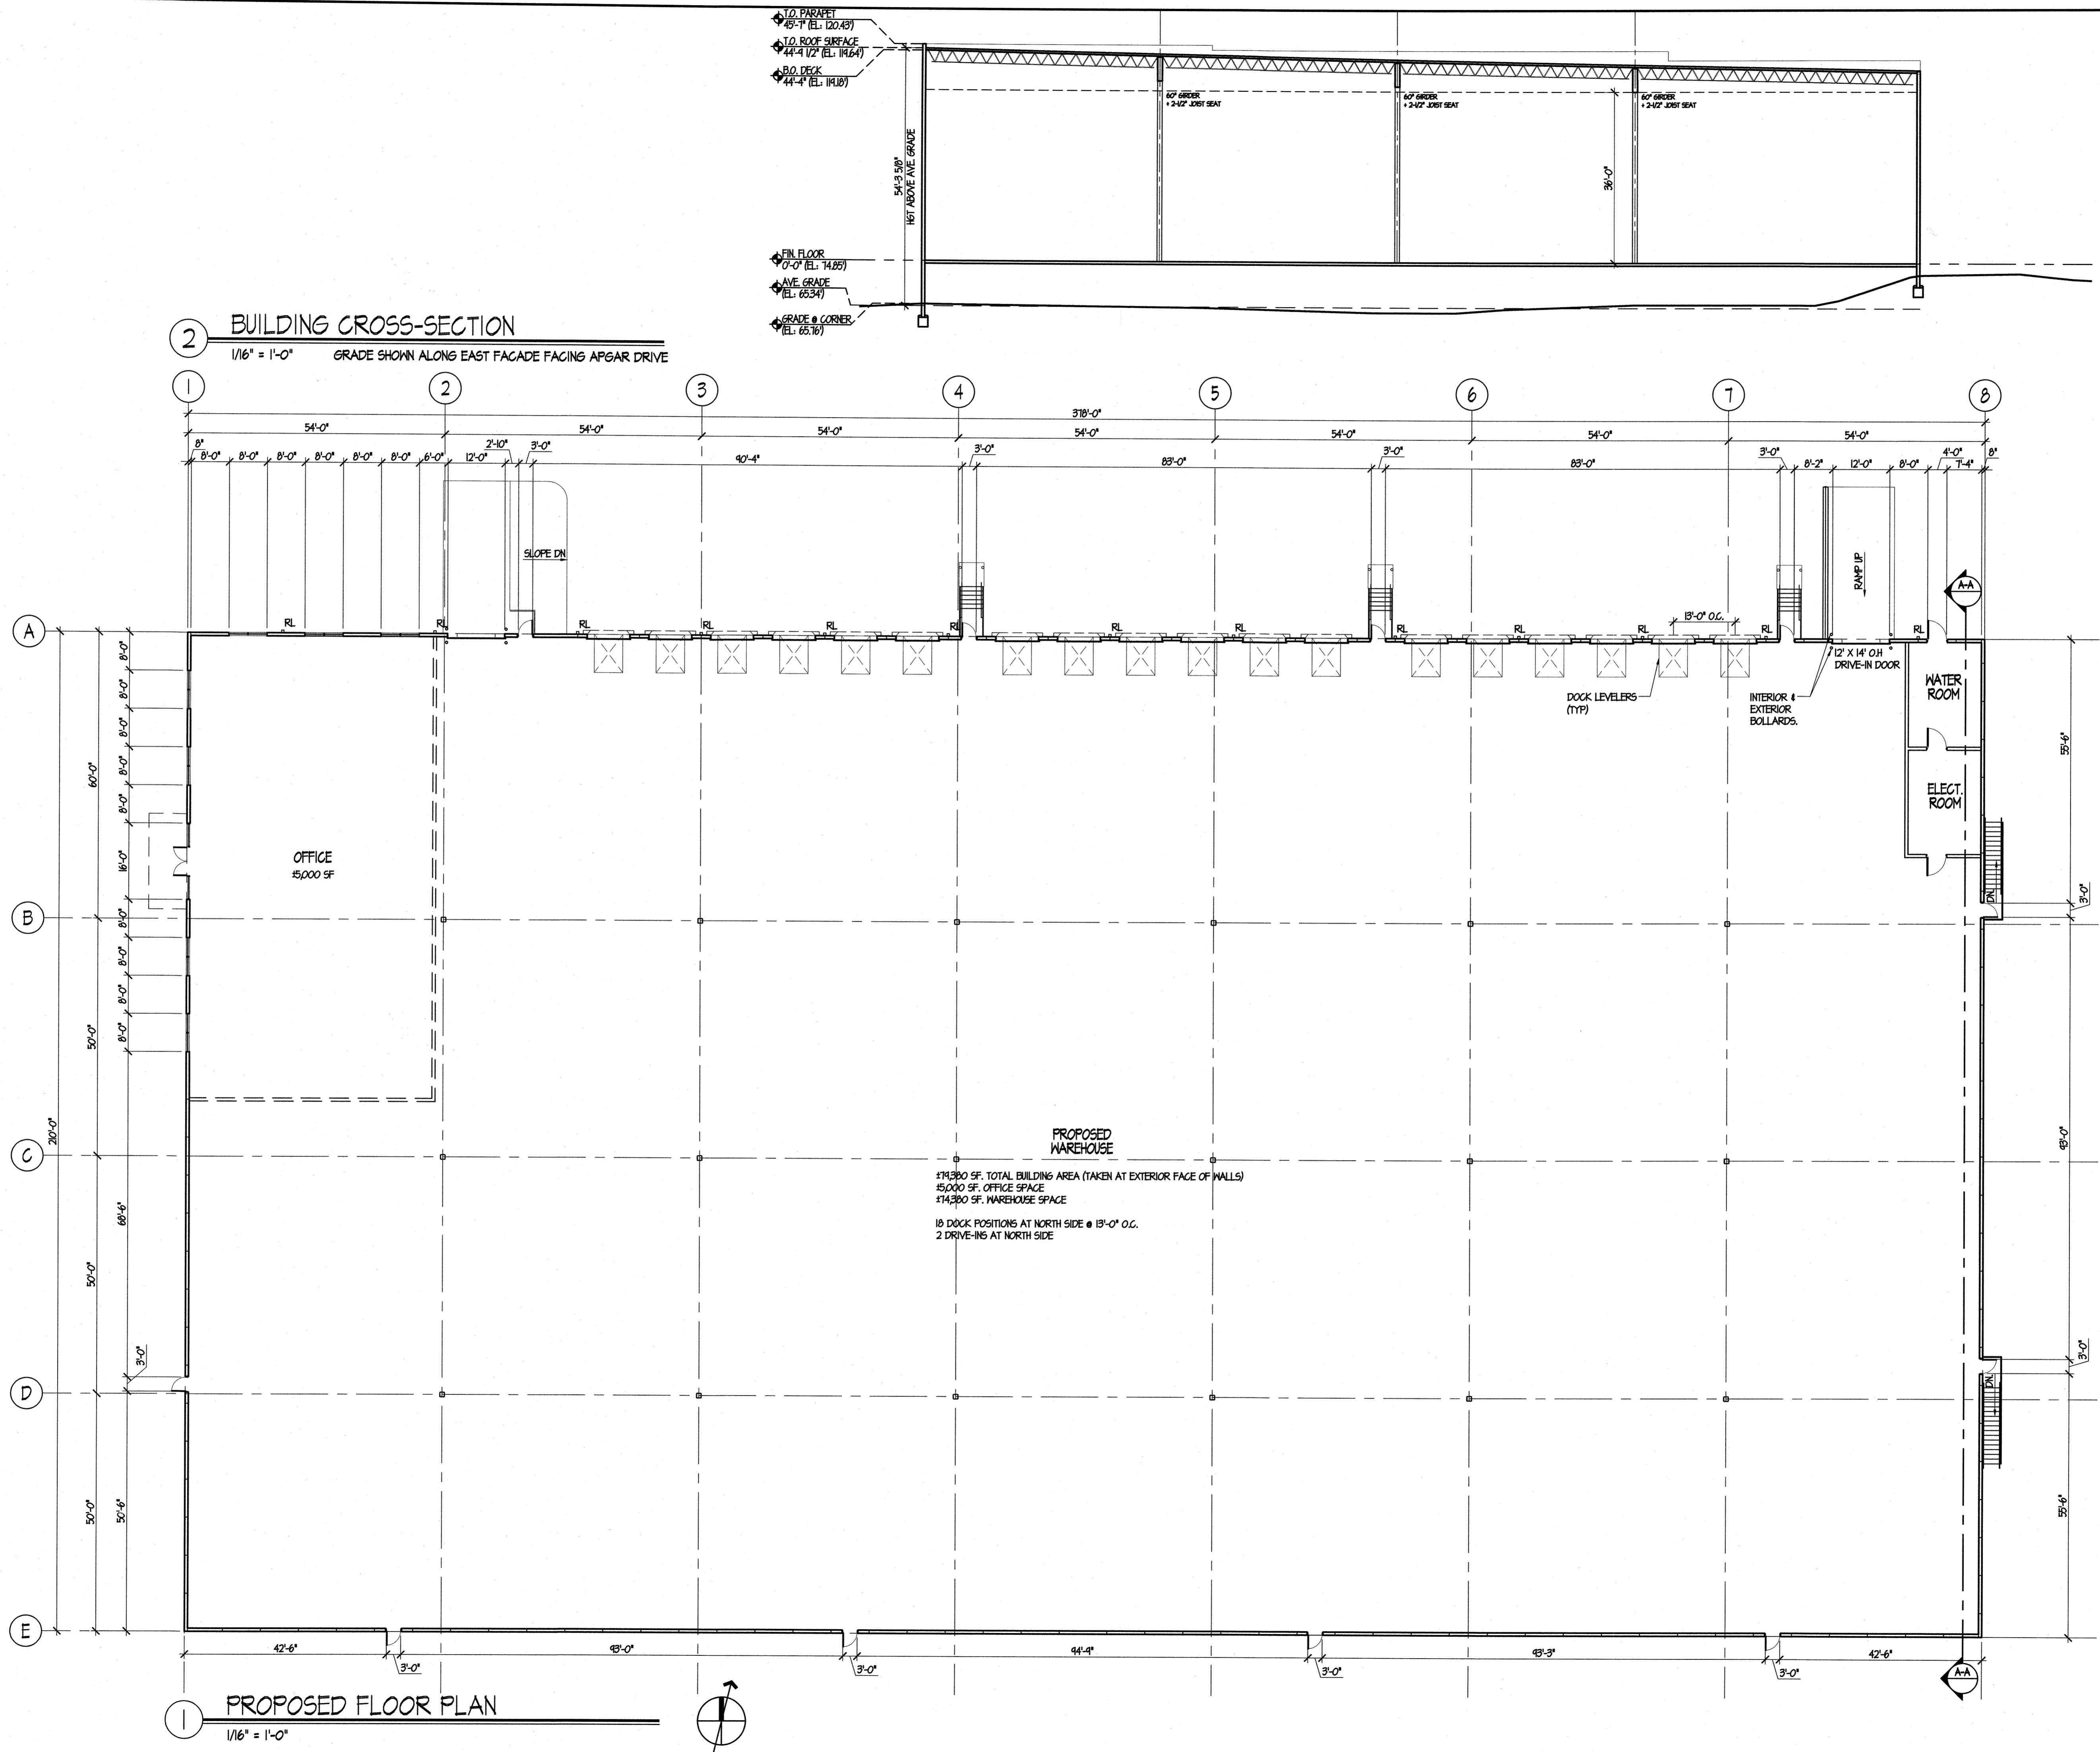

224 COURTYARD DRIVE
HILLSBOROUGH, NJ 08844
PHONE 908.685.7700 / FAX 526.3019
WWW.CERMALARAARCHITECT.COM

CARMINE CERMALARA, AIA
C7461
NJ
PA RA0128448

PROPOSED COMMERCIAL DEVELOPMENT

1 RIVERVIEW DRIVE
FRANKLIN TOWNSHIP, NJ


OVERALL FLOOR PLAN
SCALE AS NOTED

DATE	COMMISSION
21 JUN 14	14015
DRAWN BY	REVISION
JPN	
CHECKED BY	
CC	
SHEET	DRAWING


REVISIONS

REV#	DATE	DESCRIPTION
1	27 JUN 19	ISSUED FOR COMPLETNESS REVIEW
2	17 DEC 18	REVISED PER TRP COMMENTS


This drawing and all information contained herein is authorized for use only by the party for whom the work was contracted or to whom it is certified. This drawing may not be copied, reused, disclosed, distributed or relied upon for any other purpose without the written consent of Cerminara Architect. Copyright 2019, Cerminara Architect All Rights Reserved.

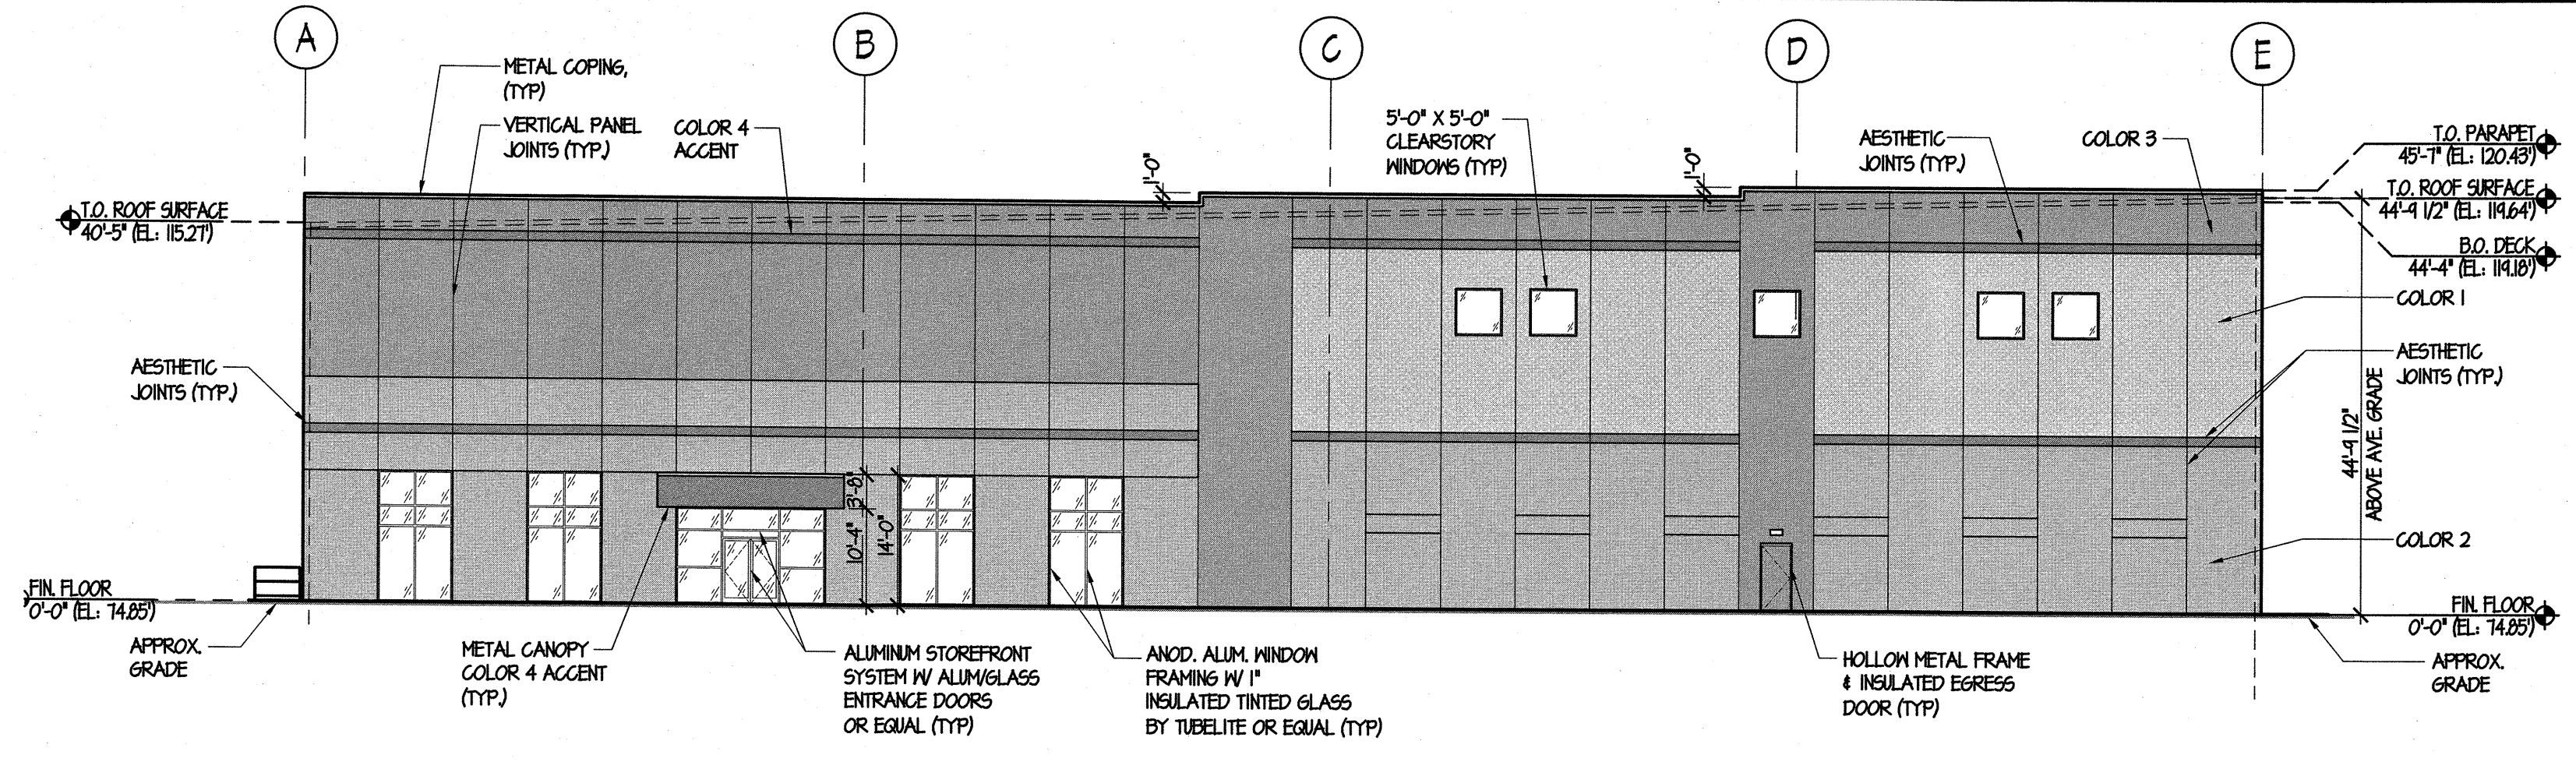


4 PROPOSED WEST ELEVATION
1/16" = 1'-0"

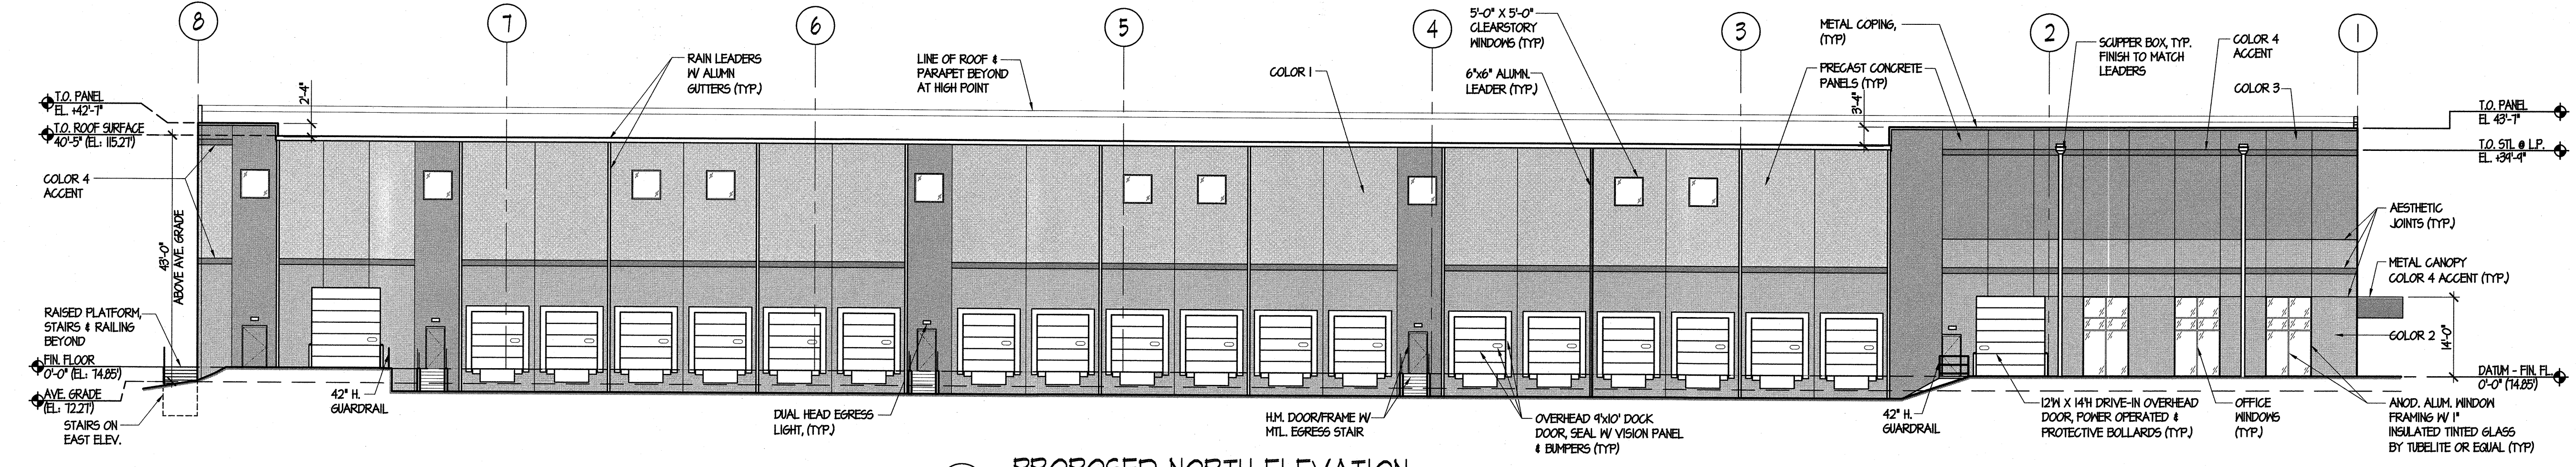

3 PROPOSED NORTH ELEVATION
1/16" = 1'-0"

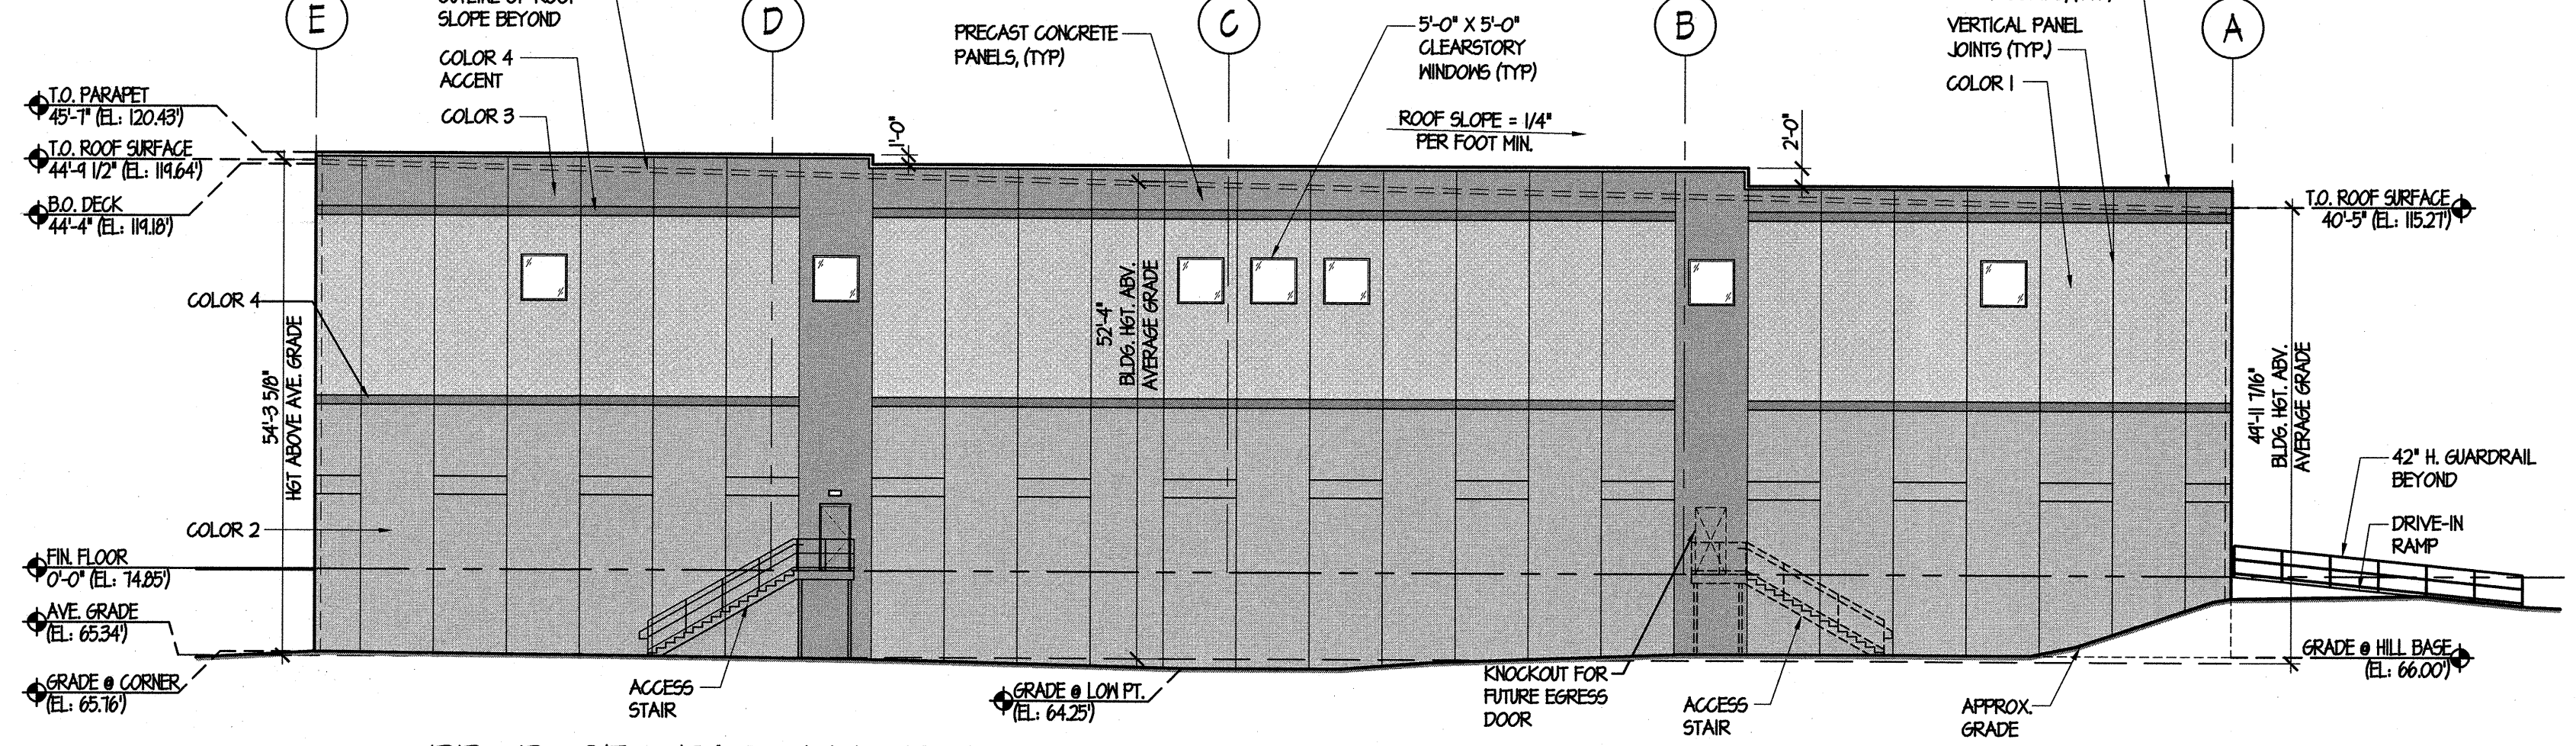

2 PROPOSED EAST ELEVATION
1/16" = 1'-0"

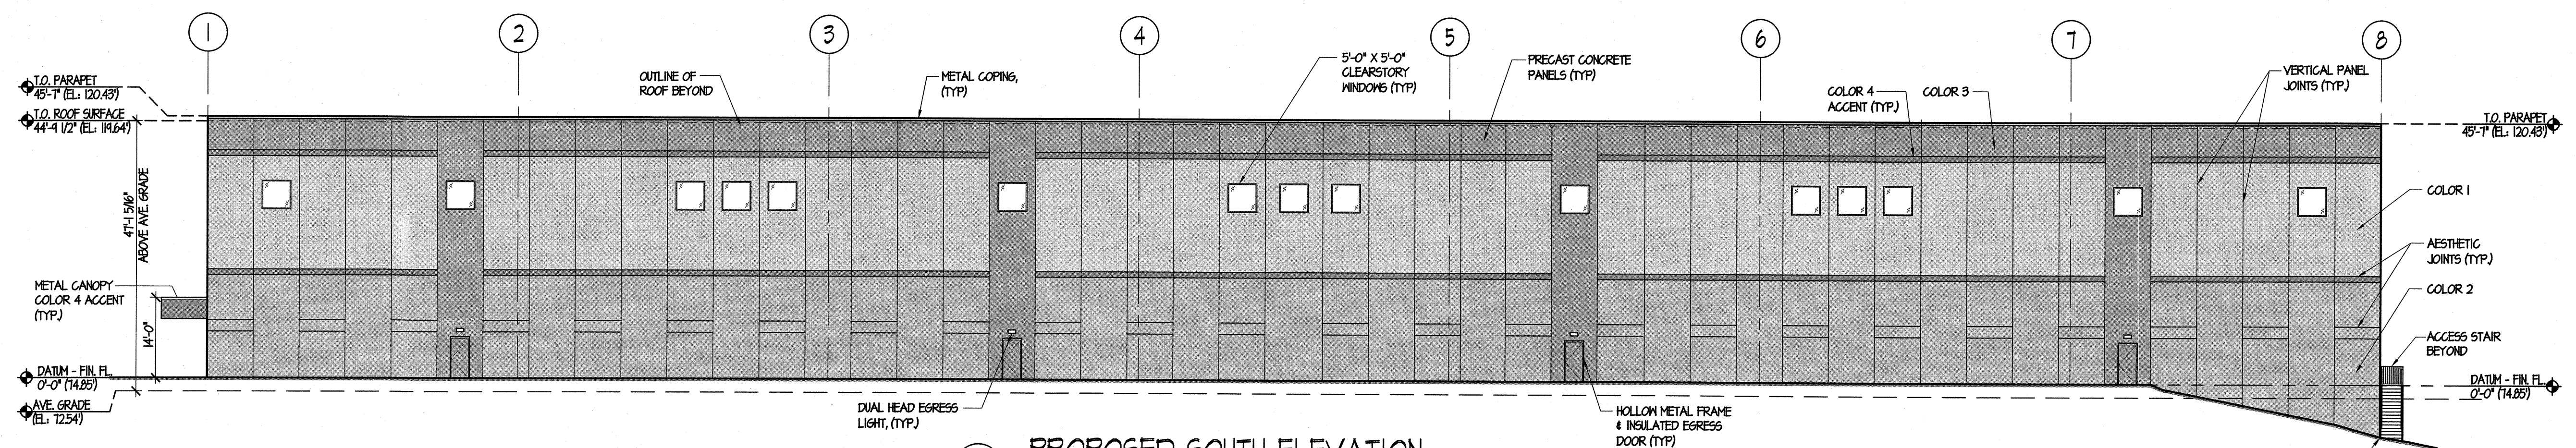

1 PROPOSED SOUTH ELEVATION
1/16" = 1'-0"



224 COURTYARD DRIVE
HILLSBOURGH, N.J. 08844
PHONE 908.685.7700 | FAX 526.3019
WWW.CERMINARAARCHITECT.COM

CARMINE CERMINARA, AIA
NJ PA RA012844B

PROPOSED COMMERCIAL DEVELOPMENT

1 RIVERVIEW DRIVE
FRANKLIN TOWNSHIP, NJ

EXTERIOR ELEVATIONS

SCALE AS NOTED

DATE	COMMISSION
27 JUN 19	19015
DRAWN BY JPN	REVISION
CHECKED BY CC	1
SHEET	DRAWING