


Plotted: 05/19/20 4:26 PM By: jrheng Product Ver: 20.1r (LMS Ver: 20.1r)
 P:\Users\jrheng\Documents\3372 Action Construction Company\3372-06-04_Site Plan Rendering\DWG Working Files\33720603\3372.dwg --> AERIAL_EXHIBIT

THIS DRAWING HAS BEEN PREPARED BASED ON A SITE PLAN SET DATED 03/10/20, LAST REVISED 05/11/20

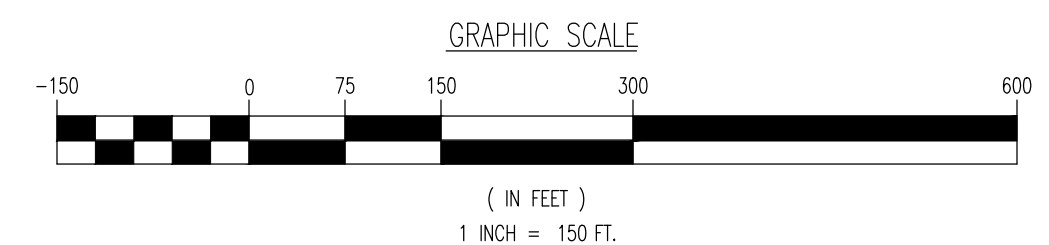

THE AERIAL IMAGE DEPICTED ON THIS PLAN IS BASED UPON AERIAL PHOTOGRAPHY OF THE STATE OF NEW JERSEY CAPTURED BETWEEN MARCH AND MAY, 2015. THE NEW JERSEY 2015 HIGH RESOLUTION ORTHOPHOTOGRAPHY PROJECT WAS FURNISHED BY THE NJ OFFICE OF INFORMATION TECHNOLOGY. THE CONDITIONS OF THE SITE AND SURROUNDING AREAS MAY HAVE CHANGED SINCE THE DATE OF AERIAL PHOTOGRAPHY AND THEREFORE THIS PLAN MAY NOT ACCURATELY REFLECT ALL CURRENT EXISTING CONDITIONS.

THIS PLAN SET IS FOR PERMITTING PURPOSES ONLY AND MAY NOT BE USED FOR CONSTRUCTION.

DYNAMIC ENGINEERING
 LAND DEVELOPMENT CONSULTING • PERMITTING • GEOTECHNICAL • ENVIRONMENTAL • SURVEY • PLANNING & ZONING

1504 Main Street
 Lake Como, NJ 07023
 T: 732.974.1116
 F: 732.974.1101
 www.dynamiceng.com

TITLE: **AERIAL EXHIBIT**

PROJECT: **ELION ACO, LLC
 PROPOSED WAREHOUSE FACILITIES**
 BLOCK 88.02, LOT 13, 25, 26, 71 & 72
 47 VERONICA AVENUE
 TOWNSHIP OF FRANKLIN, SOMERSET COUNTY, NEW JERSEY

JOB No: 3372-99-001 DATE: 06/04/2020
 DRAWN BY: KTK SCALE (H) 1"=150'
 DESIGNED BY: JAR (V)
 CHECKED BY: RPF SHEET No:
 CHECKED BY: -

ROBERT P. FREUD **JORDAN A. RIZZO**

PROFESSIONAL ENGINEER NEW JERSEY LICENSE No. 41938
 PROFESSIONAL ENGINEER NEW JERSEY LICENSE No. 55346

811 PROTECT YOURSELF
 CALL BEFORE YOU DIG
 FOR THE 811 DIRECT PHONE NUMBER VISIT
 WWW.CALL811.COM

Rev. # 0