



**ARCHITECT:**  
 Mitchell and Hugeback Architects, Inc.  
 D.B.A. M+H Architects  
 2150 Schuetz Road, Suite 200  
 St. Louis, Missouri 63146  
 314-878-3500  
 www.mha.us.com  
 Corporate License No.: 000614  
 Copyright © 2019 by  
 Mitchell and Hugeback Architects, Inc.

**CONSULTANTS:**  
 Civil:  
 Bohler Engineering  
 35 Technology Drive, 2nd  
 Floor Warren, NJ 07059  
 908-668-8300  
 www.bohlerengineering.com

PROPOSED SPECULATIVE WAREHOUSE FOR:  
**AA-FRANKLIN**  
**BELMONT DRIVE**  
 230 BELMONT DRIVE TOWNSHIP OF FRANKLIN  
 SOMERSET COUNTY, NEW JERSEY



Licensee Name: Lawrence Valenza  
 Discipline: Registered Architect  
 Licensee Registration No.: 21A0206800  
 Registration Expires: 7/31/2021

The Professional Architect's seal affixed to this sheet indicates that the named Architect has prepared or directed the preparation of the material shown only on this sheet. Other drawings and documents not exhibiting this seal shall not be considered prepared by or the responsibility of the undersigned.

DESCRIPTION:	DATE
PLANNING BOARD SUBMITTAL	05.18.2020
PLANNING BOARD REVISION	08.05.2020

Issue Date: 08.05.2020

Job Number: P20024


Drawn By: JJ

Checked By: TM

Drawing Title:

OVERALL FLOOR PLAN

PB.01

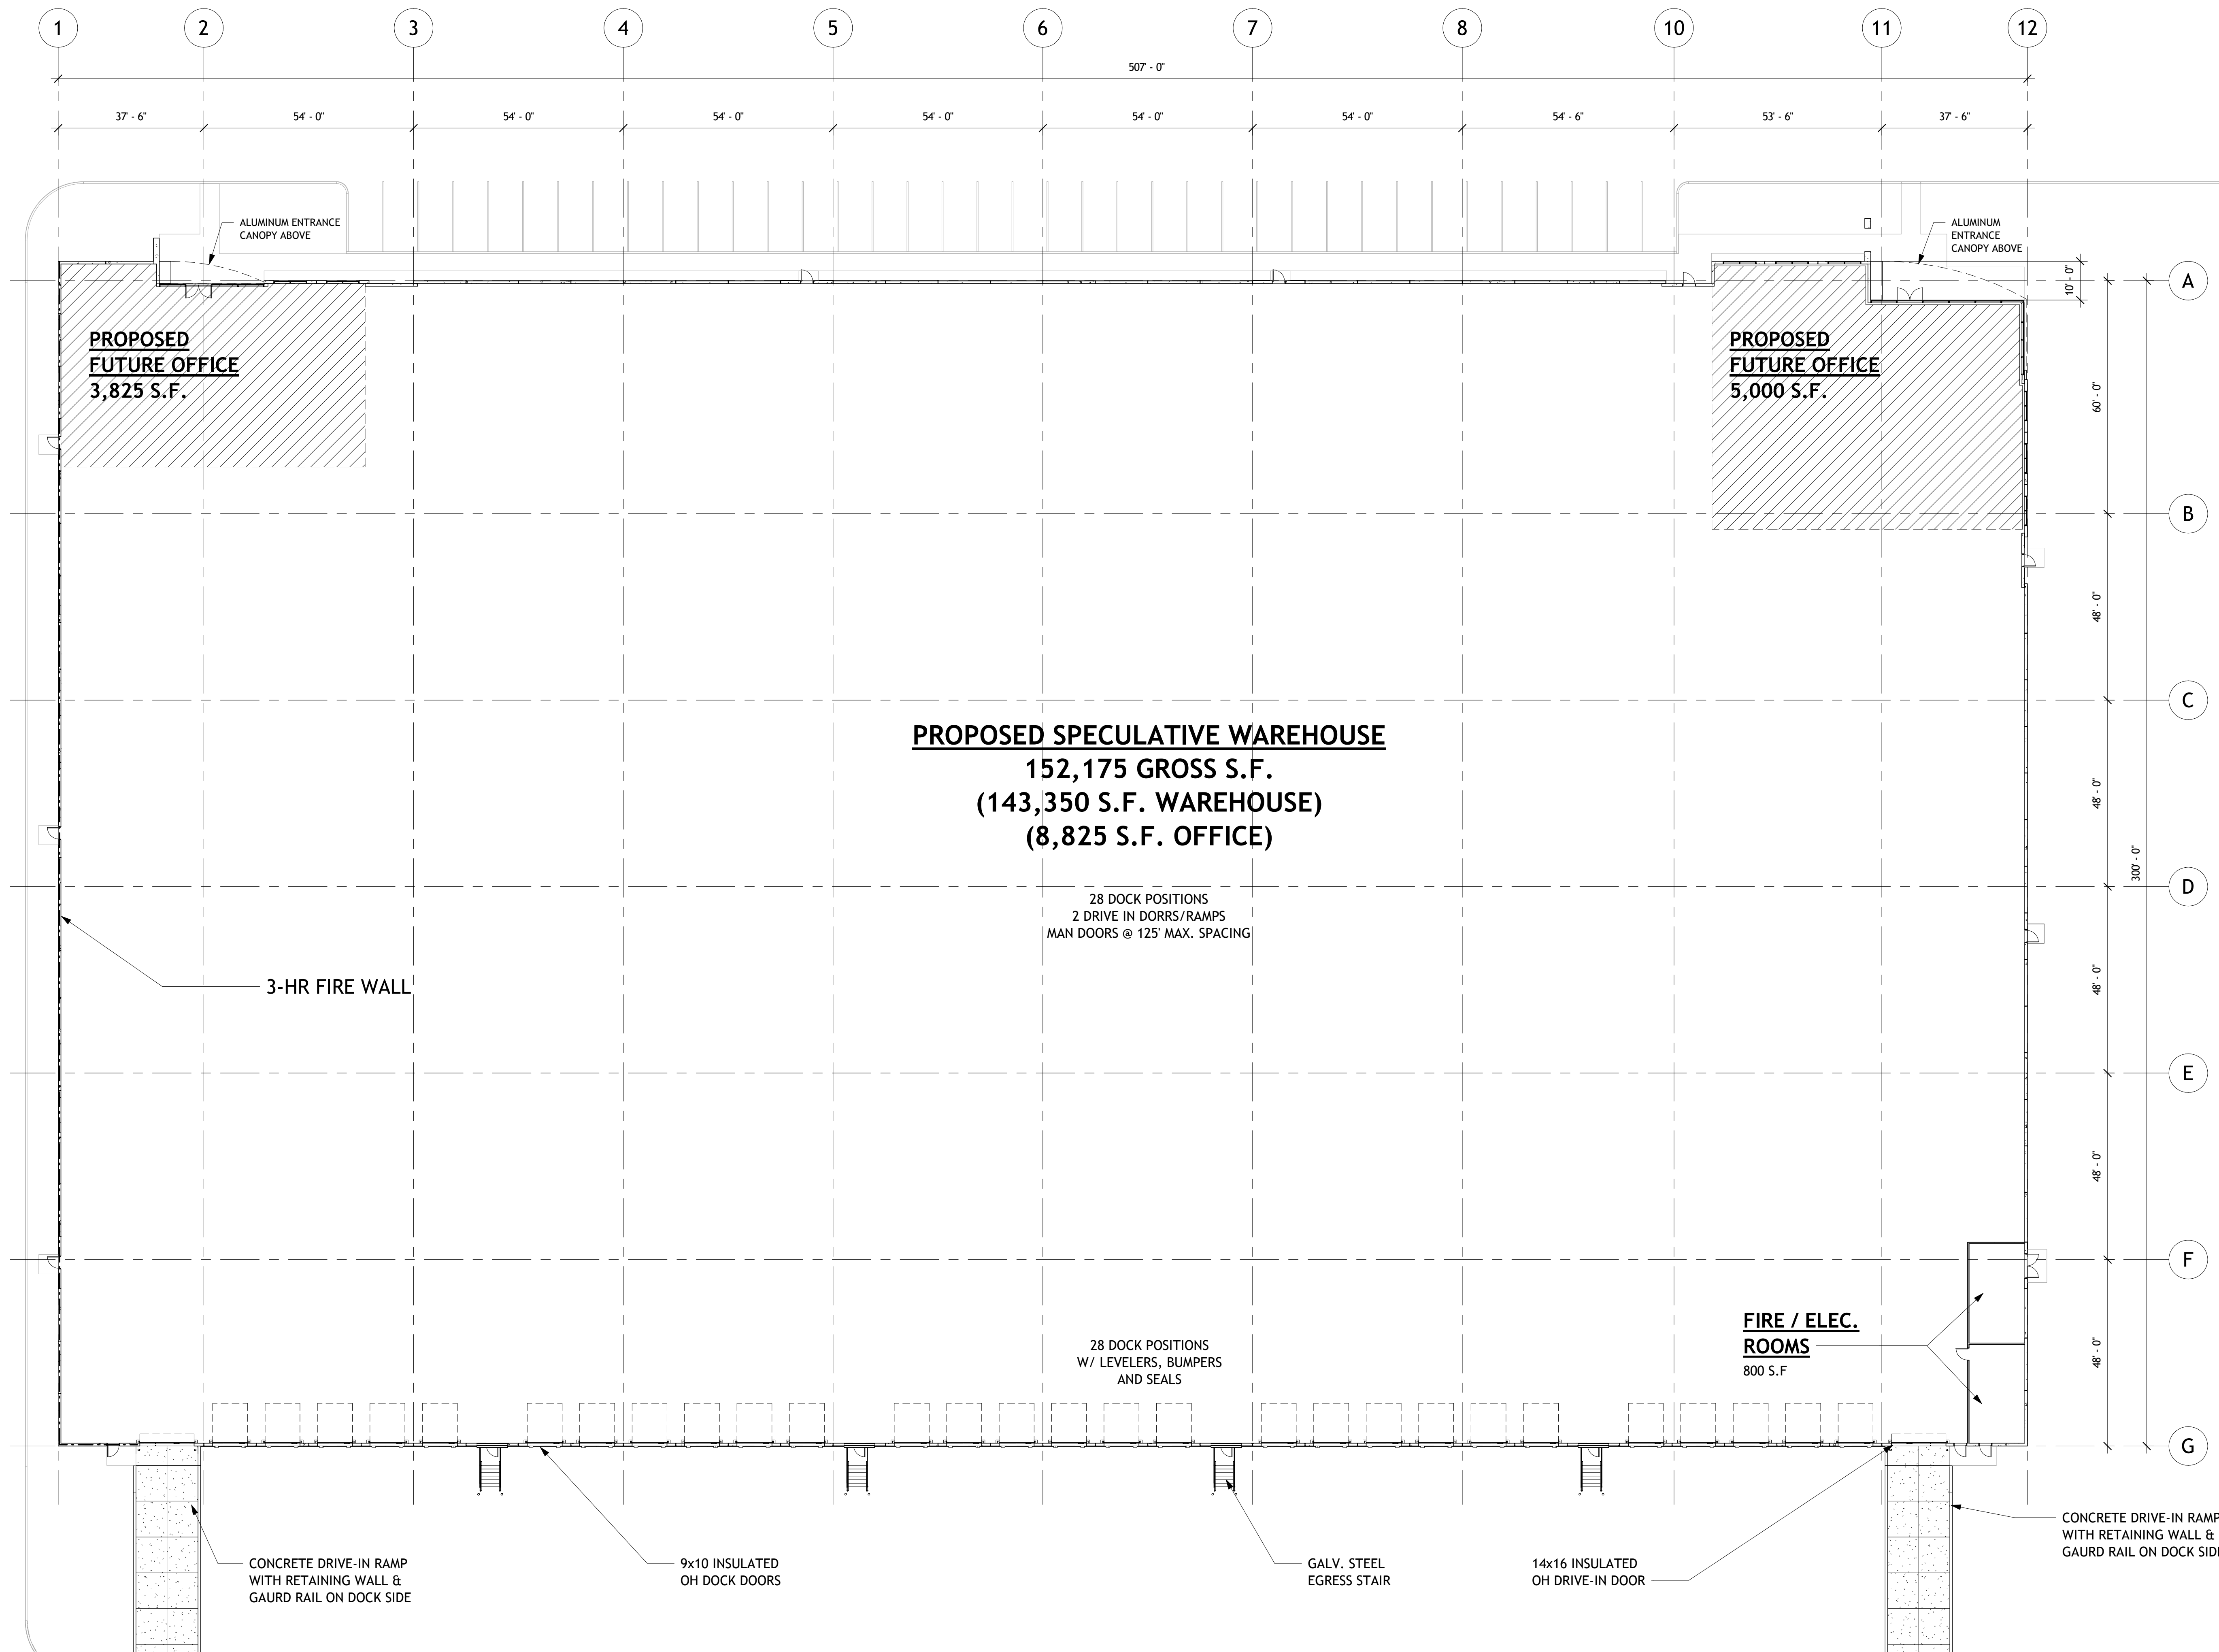

**1 OVERALL FLOOR PLAN**  
 1" = 20'-0"

