


S 64°46'55" E 494.11'

CONC. MON. FOUND. (2)

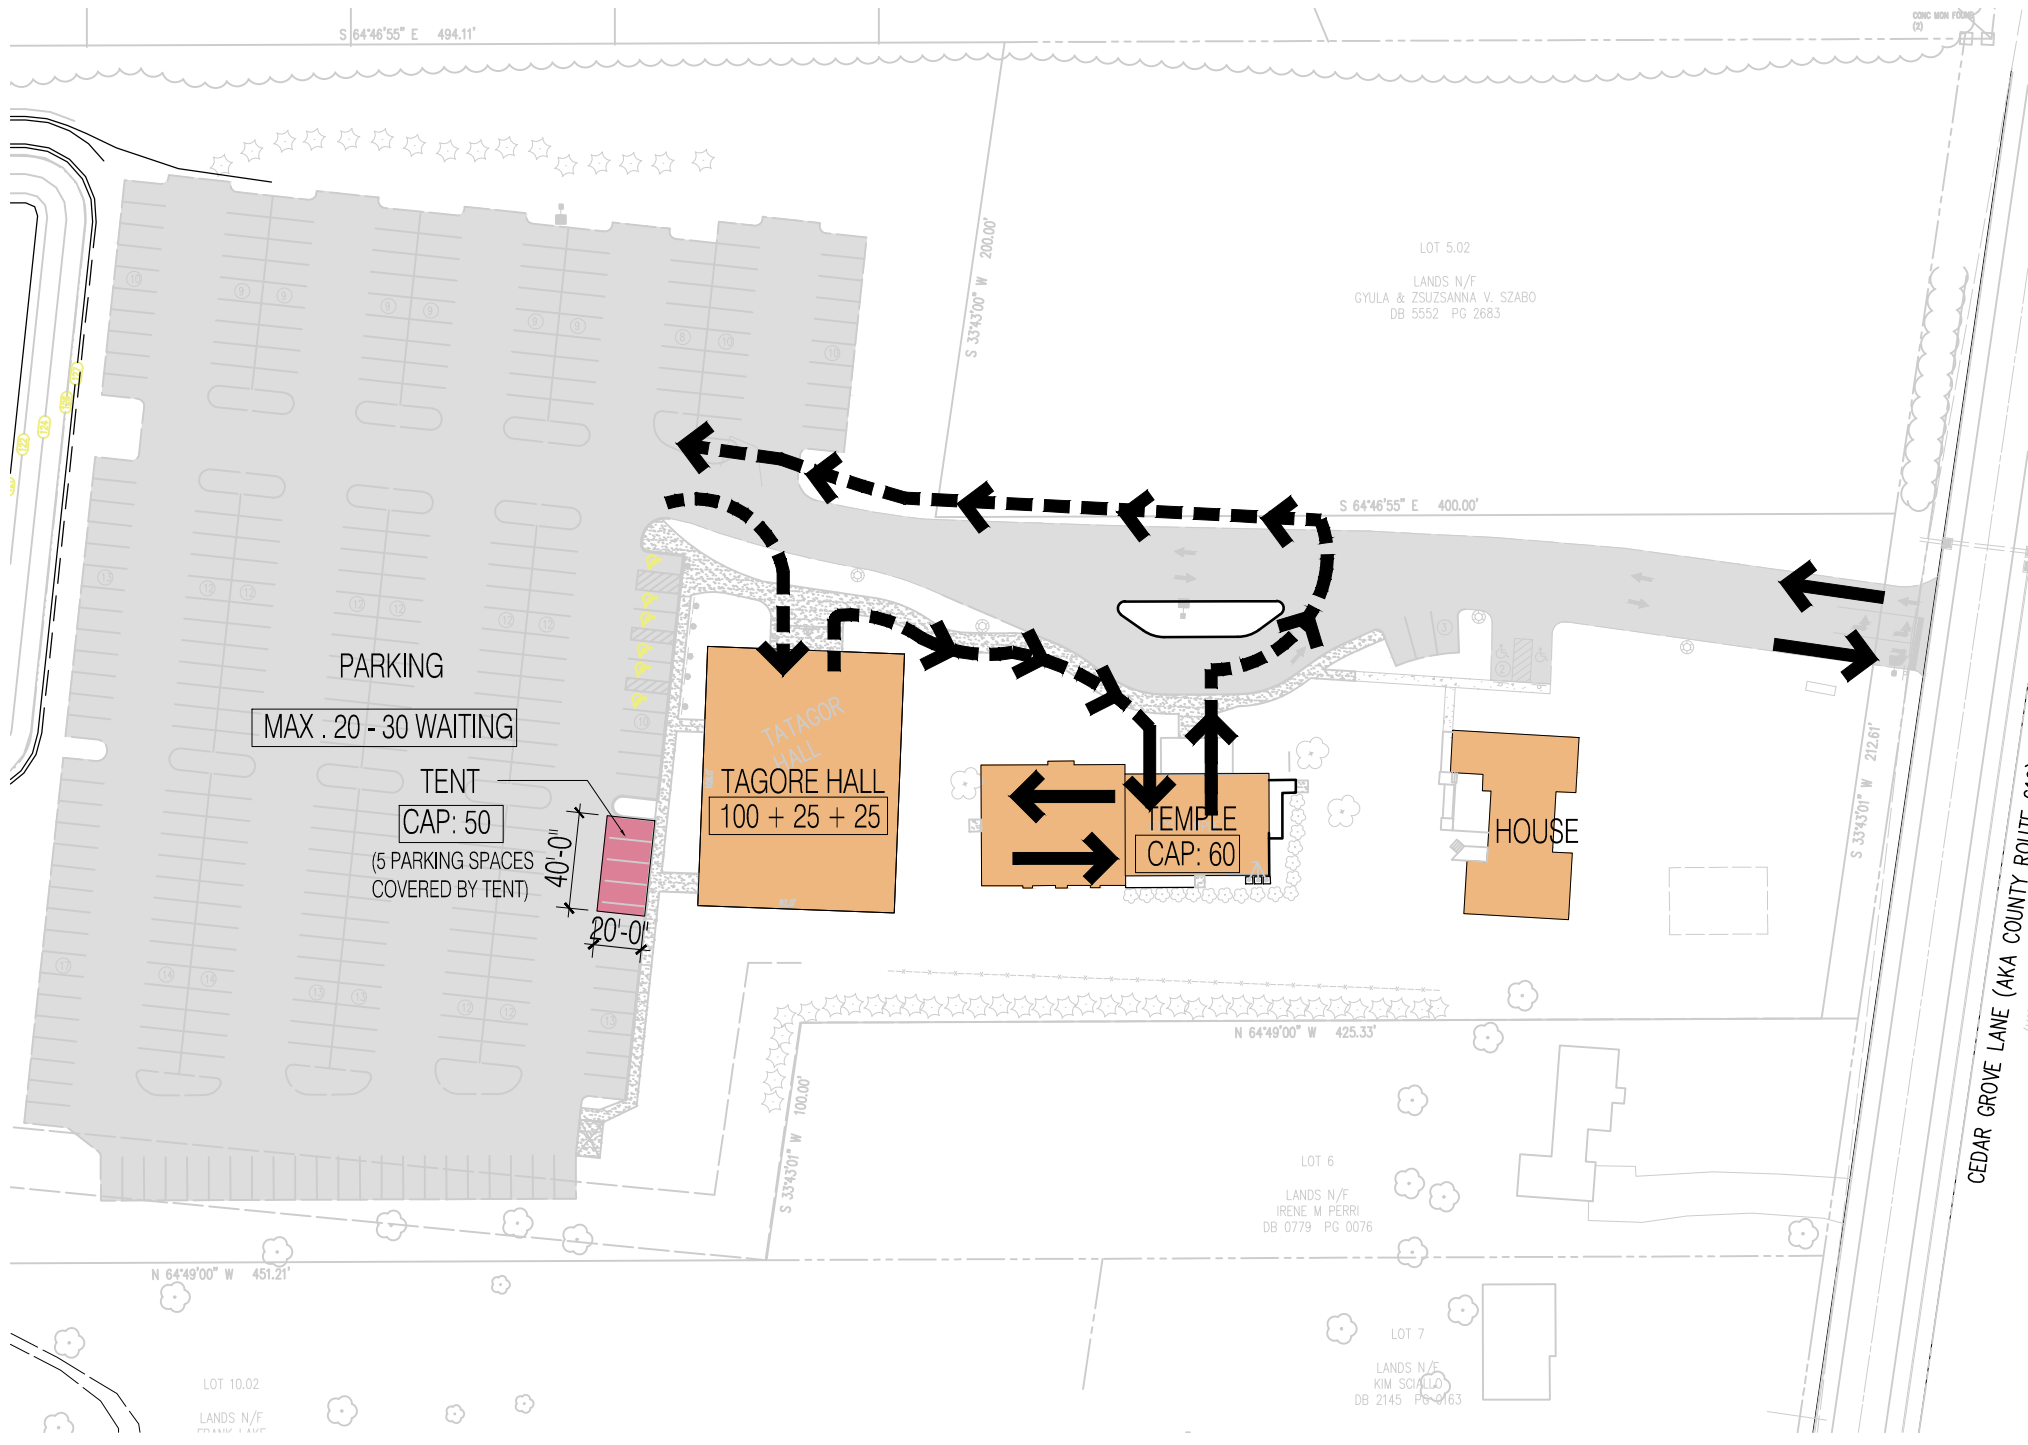





PARKING

MAX . 20 - 30 WAITING

TENT

CAP: 50

(5 PARKING SPACES COVERED BY TENT)

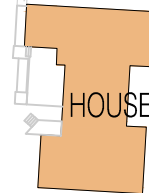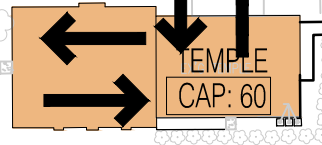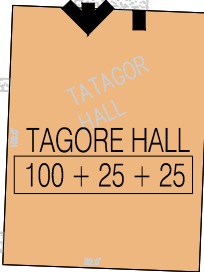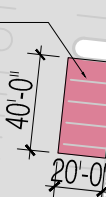

LOT 5.02

LANDS N/F  
GYULA & ZSUZSANNA V. SZABO  
DB 5552 PG 2683

S 64°46'55" E 400.00'

S 33°43'01" W 212.61'

N 64°49'00" W 425.33'

LOT 6

LANDS N/F  
IRENE M PERRI  
DB 0779 PG 0076

N 64°49'00" W 451.21'

LOT 10.02  
LANDS N/F  
FRASER I. KURT

LOT 7

LANDS N/F  
KIM SCIALLO  
DB 2145 PG 0163

CEDAR GROVE LANE (AKA COUNTY ROUTE 208)

SCALE: 1" = 80' (8.5 X 11)

**MISTRY DESIGN**  
350 CLARK DRIVE, SUITE 101  
BUDD LAKE, NJ 07828  
T: 973.257.2727  
www.mistrydesignllc.com

# ANANDA MANDIR FOOT TRAFFIC FLOW DIAGRAM

269 CEDAR GROVE LANE, FRANKLIN TOWNSHIP, NJ

YOGESH MISTRY  
NJ LICENSE NO: A14694

NJ CERTIFICATE OF AUTHORIZATION NO: 21AC00079600

OVERALL SITE PLAN

**A0.01**

08.31.2020  
PROJ. NO.: 836-1