

I HEREBY CERTIFY THAT THIS MAP AND SURVEY HAS BEEN MADE UNDER MY SUPERVISION AND COMPLIES WITH THE PROVISIONS OF "THE MAP FILING LAW".

JOHN E. STEVENS
NEW JERSEY LAND SURVEYOR LIC. NO. 9363
45 MATTHEW AVENUE
KENDALL PARK, N.J., U.S.A.
DATE OF SURVEY - SEPTEMBER 27, 1973

John E. Stevens
NEW JERSEY ENGINEER

I HEREBY CERTIFY THAT A BOND HAS BEEN GIVEN TO THE MUNICIPALITY, GUARANTEEING THE FUTURE SETTING OF THE MONUMENTS SHOWN ON THIS MAP AS DESIGNATED.

Arthur Mussacall
TOWNSHIP CLERK


LOT 2 BLOCK 517
PILLAR OF FIRE

I HEREBY CERTIFY THAT THIS MAP COMPLIES WITH THE PROVISIONS OF CHAPTER 141 P.L. 1960 AND FURTHER CERTIFY THAT IT HAS BEEN APPROVED FOR FILING IN THE OFFICE OF THE CLERK OF SOMERSET COUNTY BY THE PLANNING BOARD OF THE TOWNSHIP OF FRANKLIN.

DATE: 10/24/77
CHAIRMAN OF THE PLANNING BOARD
Richard J. ...
SECRETARY OF THE PLANNING BOARD
Arthur Mussacall

THIS CERTIFICATION SHALL EXPIRE IF THIS MAP IS NOT PROPERLY FILED WITH THE SAID COUNTY CLERK ON OR BEFORE

SECRETARY OF THE PLANNING BOARD

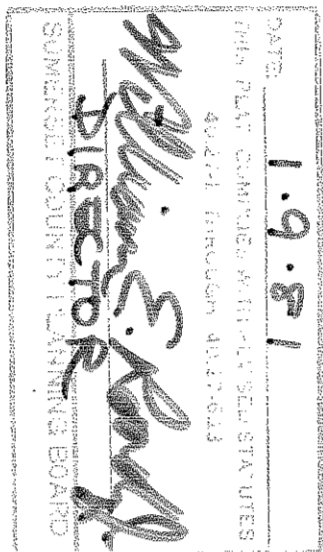

TOWNSHIP SEAL

THIS MAP IS HEREBY APPROVED BY THE SOMERSET COUNTY PLANNING BOARD, SUBJECT TO RESTRICTIONS, AGREEMENTS AND CONDITIONS SET FORTH BY THE SOMERSET COUNTY PLANNING BOARD.

CHAIRMAN - SOMERSET COUNTY PLANNING BOARD

SOMERSET COUNTY SHALL HAVE THE RIGHT TO REVIEW AND APPROVE ANY SITE PLAN APPLICATION MADE ON LOTS 804, 806, 807, 808 AND 809, WHICH PLAN SHALL BE SUBMITTED TO THE SOMERSET COUNTY PLANNING BOARD FOR THE PURPOSE OF ASCERTAINING WHETHER THE DRAINAGE ON SAID LOT ADVERSELY AFFECTS THE DETENTION BASIN TO BE LOCATED ON LOT 805 AND/OR THE COUNTY DRAINAGE CONDUIT ON RANDOLPH BROOK UNDER WESTON CORN ROAD. SAID DRAINAGE REVIEW SHALL BE MADE PURSUANT TO STANDARDS NO MORE STRINGENT THAN THOSE IN EFFECT IN SOMERSET COUNTY AS OF AUGUST 31, 1977.

FRANKLIN DEVELOPMENT CO., 370 WEST PASSAIC ST., ROCHELLE PARK, NEW JERSEY
HEREBY CERTIFIES:
THAT IT IS THE OWNER OF ALL THE LAND BEING SUBDIVIDED BY THIS MAP AND HEREBY CONSENTS TO THE FILING OF THIS MAP IN THE OFFICE OF THE CLERK OF SOMERSET COUNTY.

Ralph Henry
PRESIDENT

BE IT REMEMBERED THAT ON THIS 28th DAY OF October 1977 BEFORE ME, NOTARY PUBLIC, PERSONALLY APPEARED RALPH HENRY, PRESIDENT OF FRANKLIN DEVELOPMENT CO. WHO I AM SATISFIED IS THE PERSON WHO HAS SIGNED THE WITHIN CONSENT AND INSTRUMENT AS AND FOR THE VOLUNTARY ACT OF SAID FRANKLIN DEVELOPMENT CO.

Ralph Henry
OWNER SIGNATURE

Ed ...
NOTARY PUBLIC
FRANKLIN DEVELOPMENT CO.
ATTORNEY AT LAW
NEW JERSEY

LOT 301 BLOCK 517
COUNTRY LAND INVESTORS

LOT 5 BLOCK 517
MIDLAND ROSS CORP.

LOT 808
8.8157± AC.

LOT 806
6.891± AC.

LOT 805
9.998± AC.


LOT 802
11.524± AC.

LOT 804
11.524± AC.

LOT 803
11.524± AC.

LOT 807
7.482± AC.

LOT 809
7.713± AC.

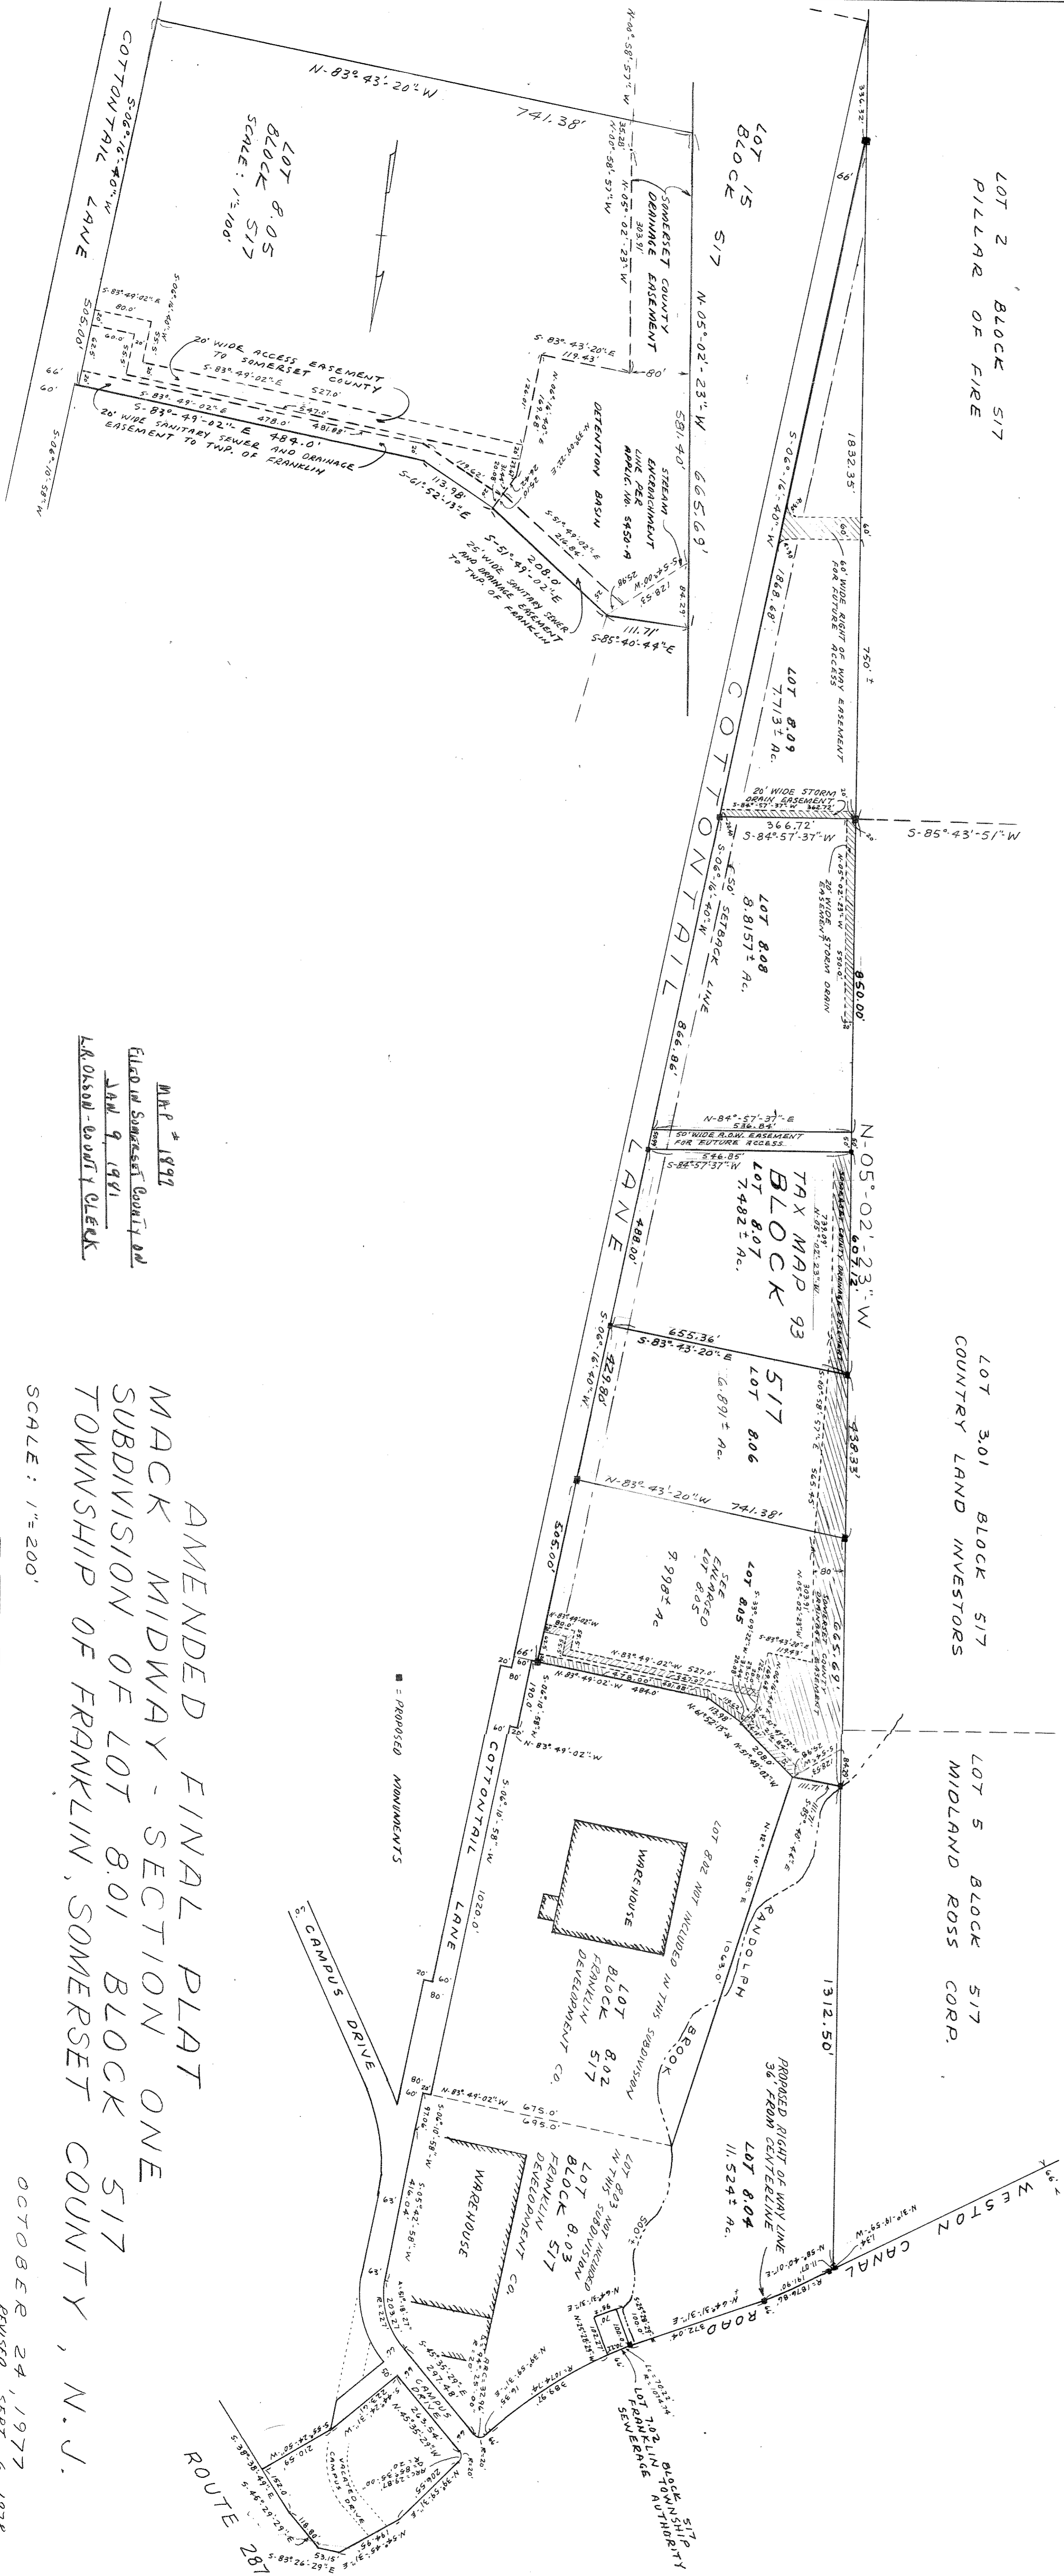

LAND SURVEYOR JOHN E. STEVENS
45 MATTHEW AVENUE
KENDALL PARK, NEW JERSEY
LIC. NO. 9363

FILED IN SOMERSET COUNTY AND
JAN 9 1978
L.R. OLSON - COUNTY CLERK

AMENDED FINAL PLAT
MACK MIDWAY - SECTION ONE
SUBDIVISION OF LOT 801 BLOCK 517
TOWNSHIP OF FRANKLIN, SOMERSET COUNTY, N.J.
SCALE: 1" = 200'
OCTOBER 24, 1977
REVISED SEPT. 6, 1978
REVISED OCT. 8, 1980