

APGAR DRIVE

MEMORIAL DRIVE

COTTONTAIL LANE


CAMPUS DRIVE

B-1 ZONE

C-B ZONE

P.I.Q.  
BLOCK 517.01  
LOT 8.06

200.0'

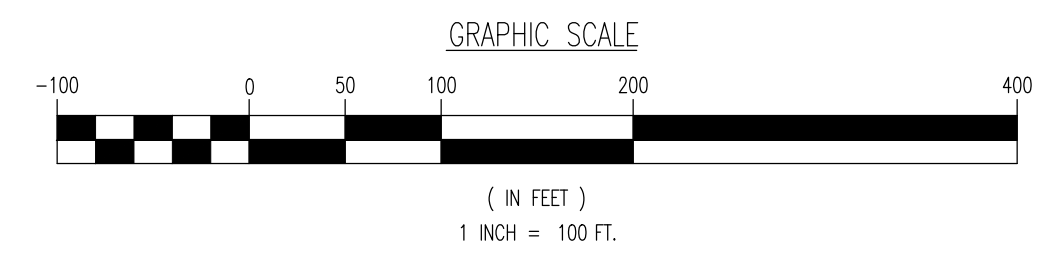

[THIS DRAWING HAS BEEN PREPARED BASED ON A SITE PLAN SET DATED 01/21/2021.]

THE AERIAL IMAGE DEPICTED ON THIS PLAN IS BASED ON IMAGERY PREPARED BY DIGITAL GLOBE, GEO EYE AND USDA FARM SERVICE AGENCY. THIS MAKERY WAS PROVIDED BY GOOGLE MAPS ON 12/21/2020. THE CONDITIONS OF THE SITE AND SURROUNDING AREAS MAY HAVE CHANGED SINCE THE DATE OF AERIAL PHOTOGRAPHY AND THEREFORE THIS PLAN MAY NOT ACCURATELY REFLECT ALL CURRENT EXISTING CONDITIONS.

THIS PLAN SET IS FOR PERMITTING PURPOSES ONLY AND MAY NOT BE USED FOR CONSTRUCTION.

**DYNAMIC ENGINEERING**  
 LAND DEVELOPMENT CONSULTING • PERMITTING • GEOTECHNICAL • ENVIRONMENTAL • SURVEY • PLANNING & ZONING

1904 Main Street  
 Lake Como, NJ 07730  
 T: 732.974.1116  
 F: 732.974.1321  
 www.dynamiceng.com

TITLE: <b>AERIAL MAP EXHIBIT</b>		JOB No: 3532-99-001	DATE: 04/23/2021
PROJECT: <b>ACTFR PROPERTY, LLC PROPOSED WAREHOUSE BUILDING</b>		DRAWN BY: AJH	SCALE (H) 1"=100' (V)
BLOCK 517.01, LOT 8.06 401 COTTONTAIL LANE FRANKLIN TOWNSHIP, SOMERSET COUNTY, NEW JERSEY		DESIGNED BY: TD	SHEET No: <b>1</b>
TIAGO F. DUARTE		CHECKED BY: JD	OF 1
PROFESSIONAL ENGINEER NEW JERSEY LICENSE No. 52568		PROFESSIONAL ENGINEER NEW JERSEY LICENSE No. 53558	

Printed: 04/23/21 11:19 AM By: dtherr Product: Ver: 2.06 (LMS Net) Plot: P:\Projects\2021\042321\042321\042321.dwg Plotter: HP DesignJet T1100e