

GENERAL CONDITIONS:
 THESE DRAWINGS AND THE DESIGN DESCRIBED HEREIN, INCLUDING THE SPECIFICATIONS, ARE THE EXCLUSIVE PROPERTY OF CYBUL, CYBUL WILHELM ARCHITECTS, L.L.C. WE RESERVE THE RIGHT TO MAKE THIS DESIGN, SPECIFICATIONS, FABRICATION, CONSTRUCTION, OR MANUFACTURING. THIS DRAWING IS PLACED ON LOAN SOLELY FOR YOUR INSPECTION, ACTING FABRICATOR, CONSTRUCTION, OR MANUFACTURING. IT IS NOT TO BE REPRODUCED, COPIED, OR TRANSMITTED IN ANY FORM OR BY ANY MEANS, ELECTRONIC OR MECHANICAL, INCLUDING PHOTOCOPYING, RECORDING, OR BY ANY INFORMATION STORAGE AND RETRIEVAL SYSTEM, WITHOUT THE WRITTEN PERMISSION OF CYBUL, CYBUL WILHELM ARCHITECTS, L.L.C. THE CONTRACTOR SHALL BE RESPONSIBLE FOR VERIFYING THAT THE CONDITIONS AND/OR CONDITIONS AT THE JOB SITE ARE AS REPRESENTED ON THIS DRAWING AND ACCORDING SPECIFICATIONS. IF THERE IS ANY DISCREPANCY BETWEEN WHAT IS DESCRIBED IN THESE DOCUMENTS AND THE ACTUAL FIELD CONDITIONS, THE CONTRACTOR SHALL BE RESPONSIBLE FOR VERIFYING AND CORRECTING ALL DISCREPANCIES BEFORE THE ARCHITECT WALKS TO SIGN THE CONTRACT. IT IS THE EXCLUSIVE RESPONSIBILITY OF THE CONTRACTOR TO VERIFY AND CORRECT WITH ALL BUILDING AND/OR REGULATORY AND STATE BUILDING REGULATIONS. FAILURE OF THE CONTRACTOR TO FULFILL THE ABOVE RESPONSIBILITIES SHALL BE THE CONTRACTOR'S RESPONSIBILITY AND/OR ACCEPTANCE OF THE AREAS OR ITEMS IS COMPLETE AT HIS OWN RISK. NO DISCREPANCIES.

© 2020 CYBUL, CYBUL WILHELM ARCHITECTS, L.L.C.

REVISION SCHEDULE		
NO.	DESCRIPTION	DATE

MARTIN CYBUL
 New York
 15125
 New Jersey
 C-7447
 OLIVER R. WILHELM
 New York
 21140
 New Jersey
 16021


CYBUL CYBUL WILHELM ARCHITECTS
 1064 RIVER ROAD SUITE #1
 EDGEWATER, NJ 07020
 TEL 201-224-41000
 FAX 201-224-0274

TABATCHNICK

TABATCHNICK FINE FOODS
 1230 HAMILTON STREET
 SOMERSET, NJ 08873-3343

sign & seal

dwg name:
GROUND FLOOR PLAN
 scale: 1/16" = 1'-0"
 date: 01/12/21
 drawn by: MK
 checked by: ORW / GS
 project no.: 2020
 dwg no.:
A-1
 sheet total: 1/4

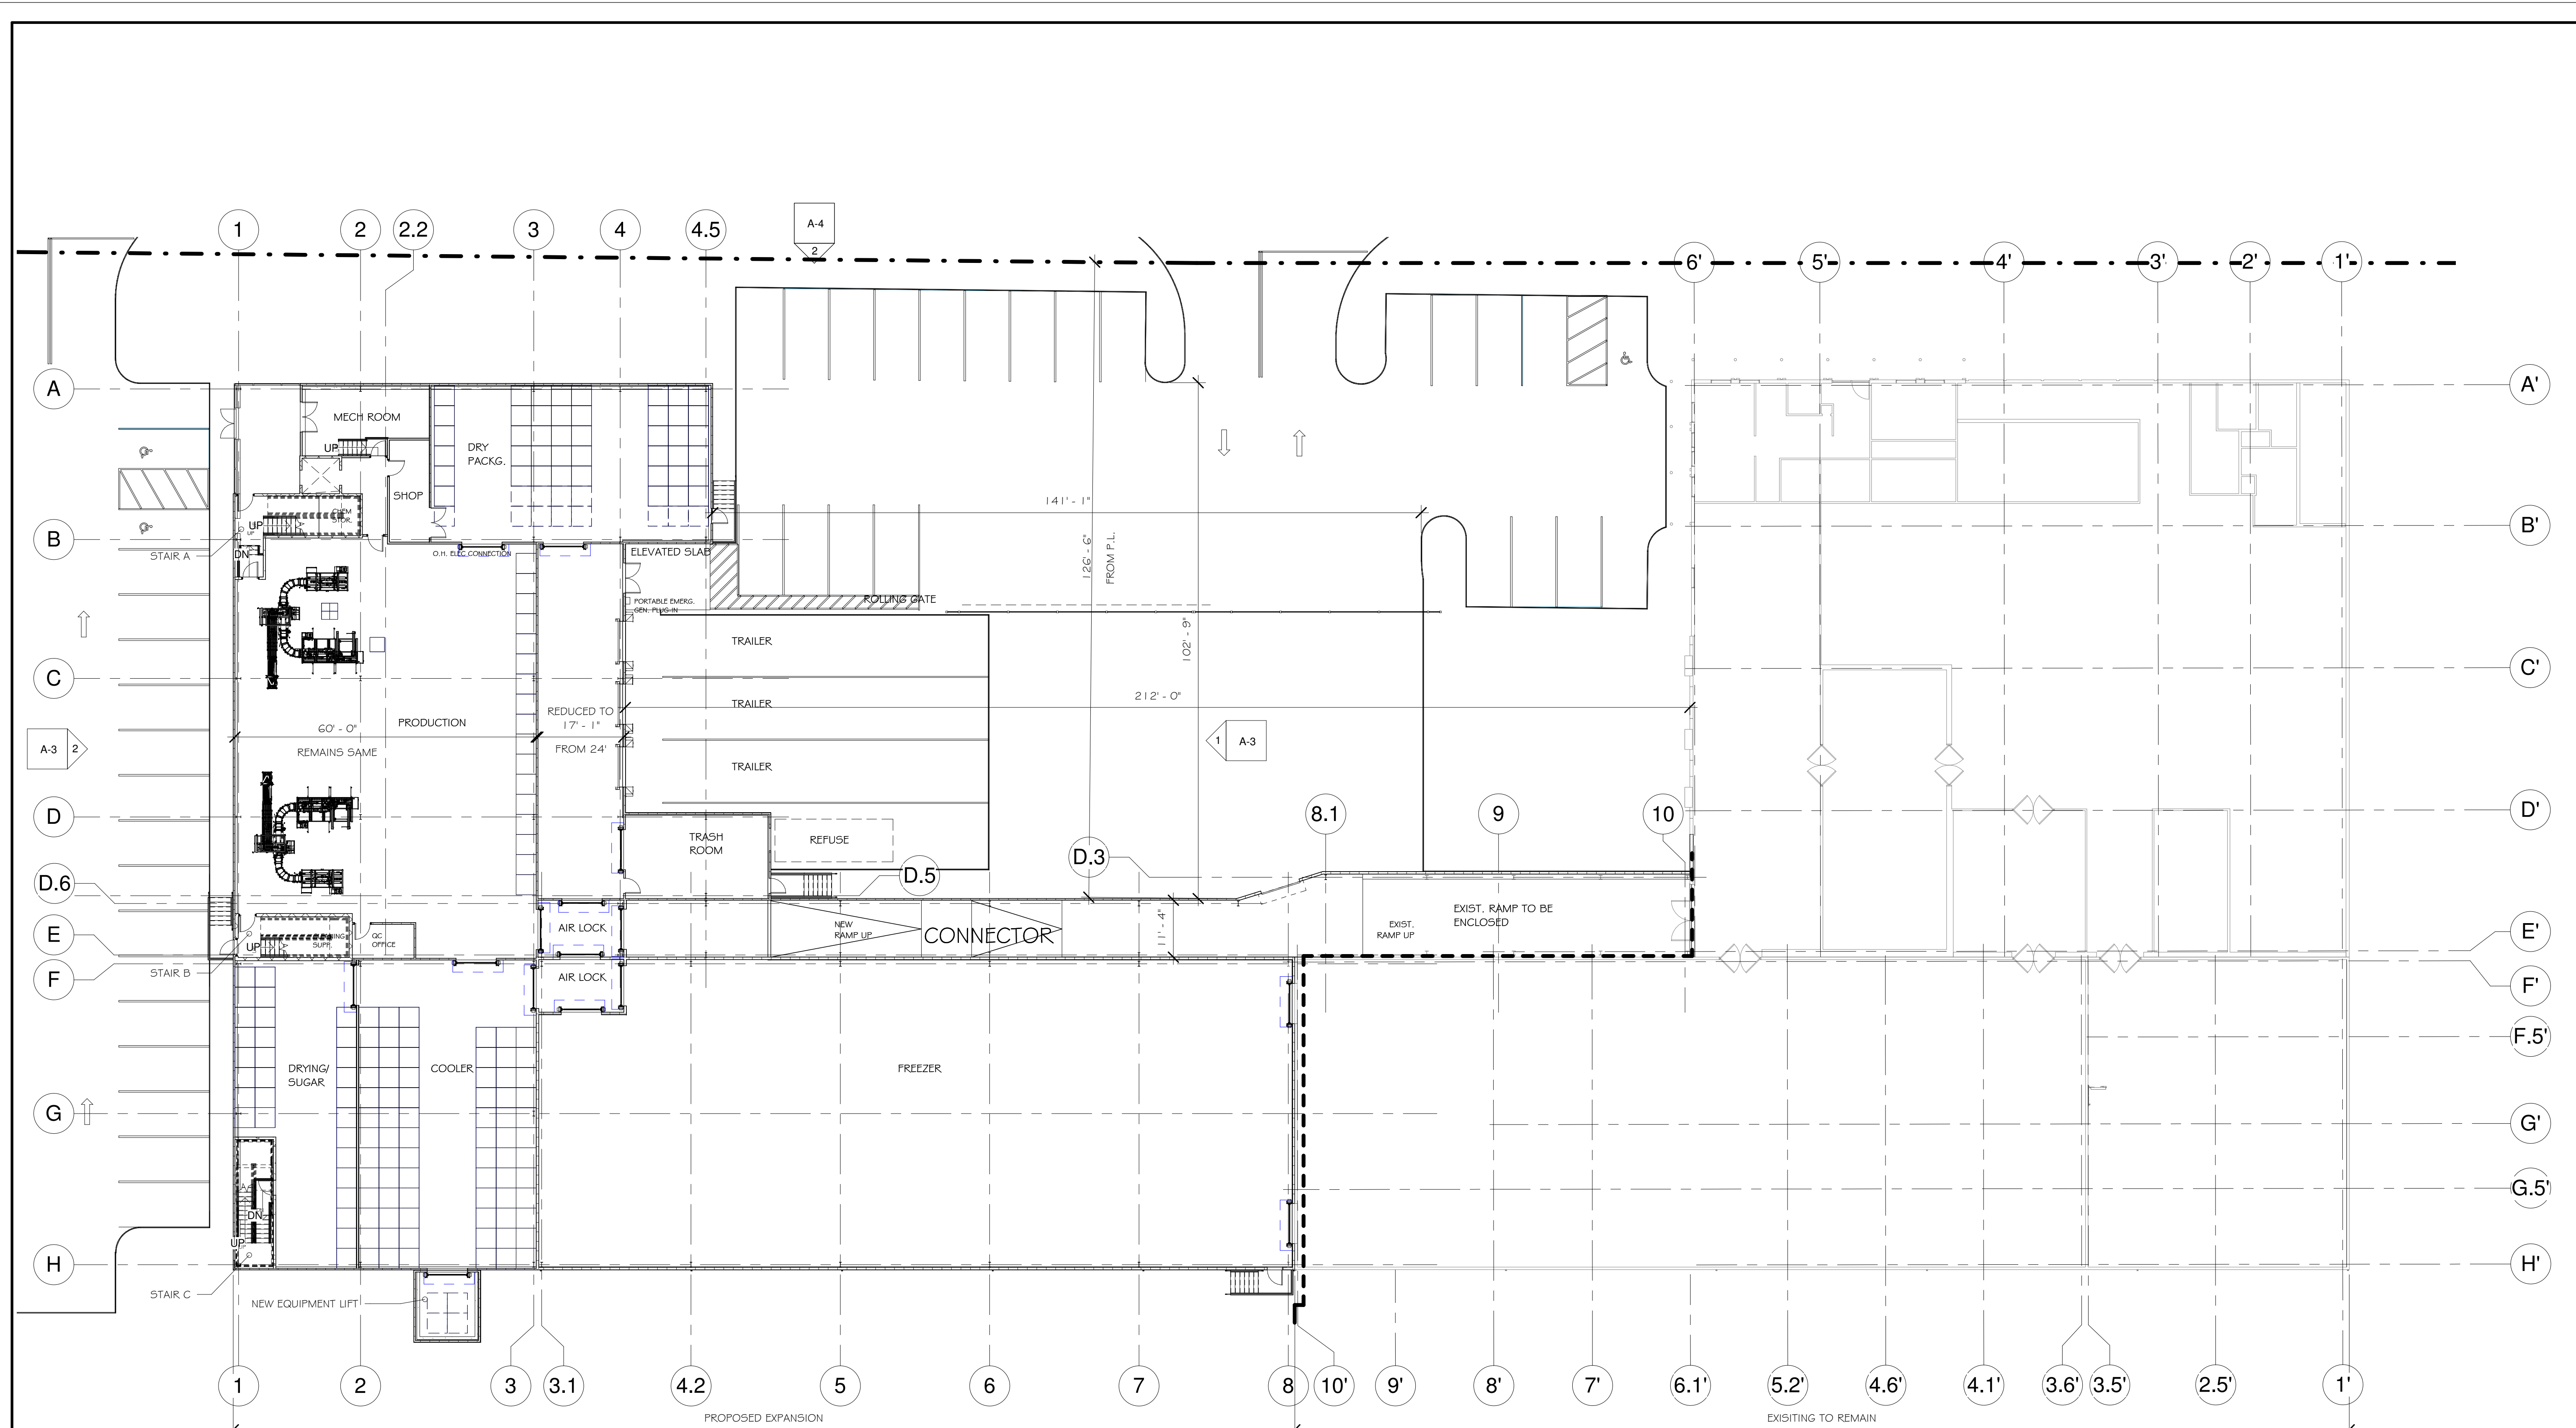

• TOTAL F.A. WITH CONNECTOR
 GROUND FLR: 27,176 S.F.
 MEZZ: 9,173 S.F.
 TOTAL: 36,349 S.F.

• ORIGINAL FB APPROVAL
 31,188 S.F.
 NET DIFF: +5,161 S.F.

1 GROUND FLOOR PLAN
 SCALE: 1/16" = 1'-0"

D:\RVT\loc12\2020\A-Tabatchnick-Schematics\21_schematics\mk.rvt

1/20/2021 10:37:50 AM

GENERAL CONDITIONS:
 THESE DRAWINGS AND THE DESIGN DESCRIBED HEREIN, INCLUDING THE SPECIFICATIONS, ARE THE EXCLUSIVE PROPERTY OF CYBUL CYBUL WILHELM ARCHITECTS, P.A. WE RESERVE THE RIGHT TO MAKE THIS DRAWING BE BASED ON A DESIGN FOR YOUR INSPECTION, ACTING FABRICATOR, CONTRACTOR, OR MANUFACTURER. THIS PROJECT IS NOT TO BE USED FOR ANY OTHER PROJECT WITHOUT THE WRITTEN CONSENT OF CYBUL CYBUL WILHELM ARCHITECTS, P.A. THE CONTRACTOR SHALL BE RESPONSIBLE FOR VERIFYING THAT THE CONDITIONS AND CONDITIONS AT THE JOB SITE ARE AS REPRESENTED ON THIS DRAWING AND ACCORDING SPECIFICATIONS. IF THERE IS ANY DISCREPANCY BETWEEN WHAT IS DESCRIBED IN THESE DOCUMENTS AND THE ACTUAL FIELD CONDITIONS, THE CONTRACTOR SHALL BE RESPONSIBLE FOR VERIFYING AND CORRECTING ALL DISCREPANCIES BEFORE THE ARCHITECT PUBLISHES THE CONTRACT. IT IS THE EXCLUSIVE RESPONSIBILITY OF THE CONTRACTOR TO VERIFY AND CORRECT WITH ALL BUILDING AND/OR REGULATORY AND STATE BUILDING REGULATIONS. FAILURE TO DO SO WILL BE THE CONTRACTOR'S RESPONSIBILITY. FAILURE TO COMPLY WITH THESE CONDITIONS SHALL BE THE CONTRACTOR'S RESPONSIBILITY. NO DISCREPANCIES.
 © 2020 CYBUL CYBUL WILHELM ARCHITECTS, P.A. ALL RIGHTS RESERVED.

REVISION SCHEDULE		
NO.	DESCRIPTION	DATE

MARTIN CYBUL
 New York
 15125
 New Jersey
 C-7447
 OLIVER R. WILHELM
 New York
 21140
 New Jersey
 16021

CYBUL CYBUL WILHELM ARCHITECTS
 1064 RIVER ROAD SUITE #1
 EDGEWATER, NJ 07020
 TEL 201-224-41000
 FAX 201-224-0274




TABATCHNICK FINE FOODS
 1230 HAMILTON STREET
 SOMERSET, NJ 08873-3343

sign & seal

dwg name:
SECOND FLOOR PLAN

scale: 1/16" = 1'-0"
 date: 01/12/21
 drawn by: MK
 checked by: ORW / GS
 project no.: 2020
 dwg no.:
A-2
 sheet total: 2/4

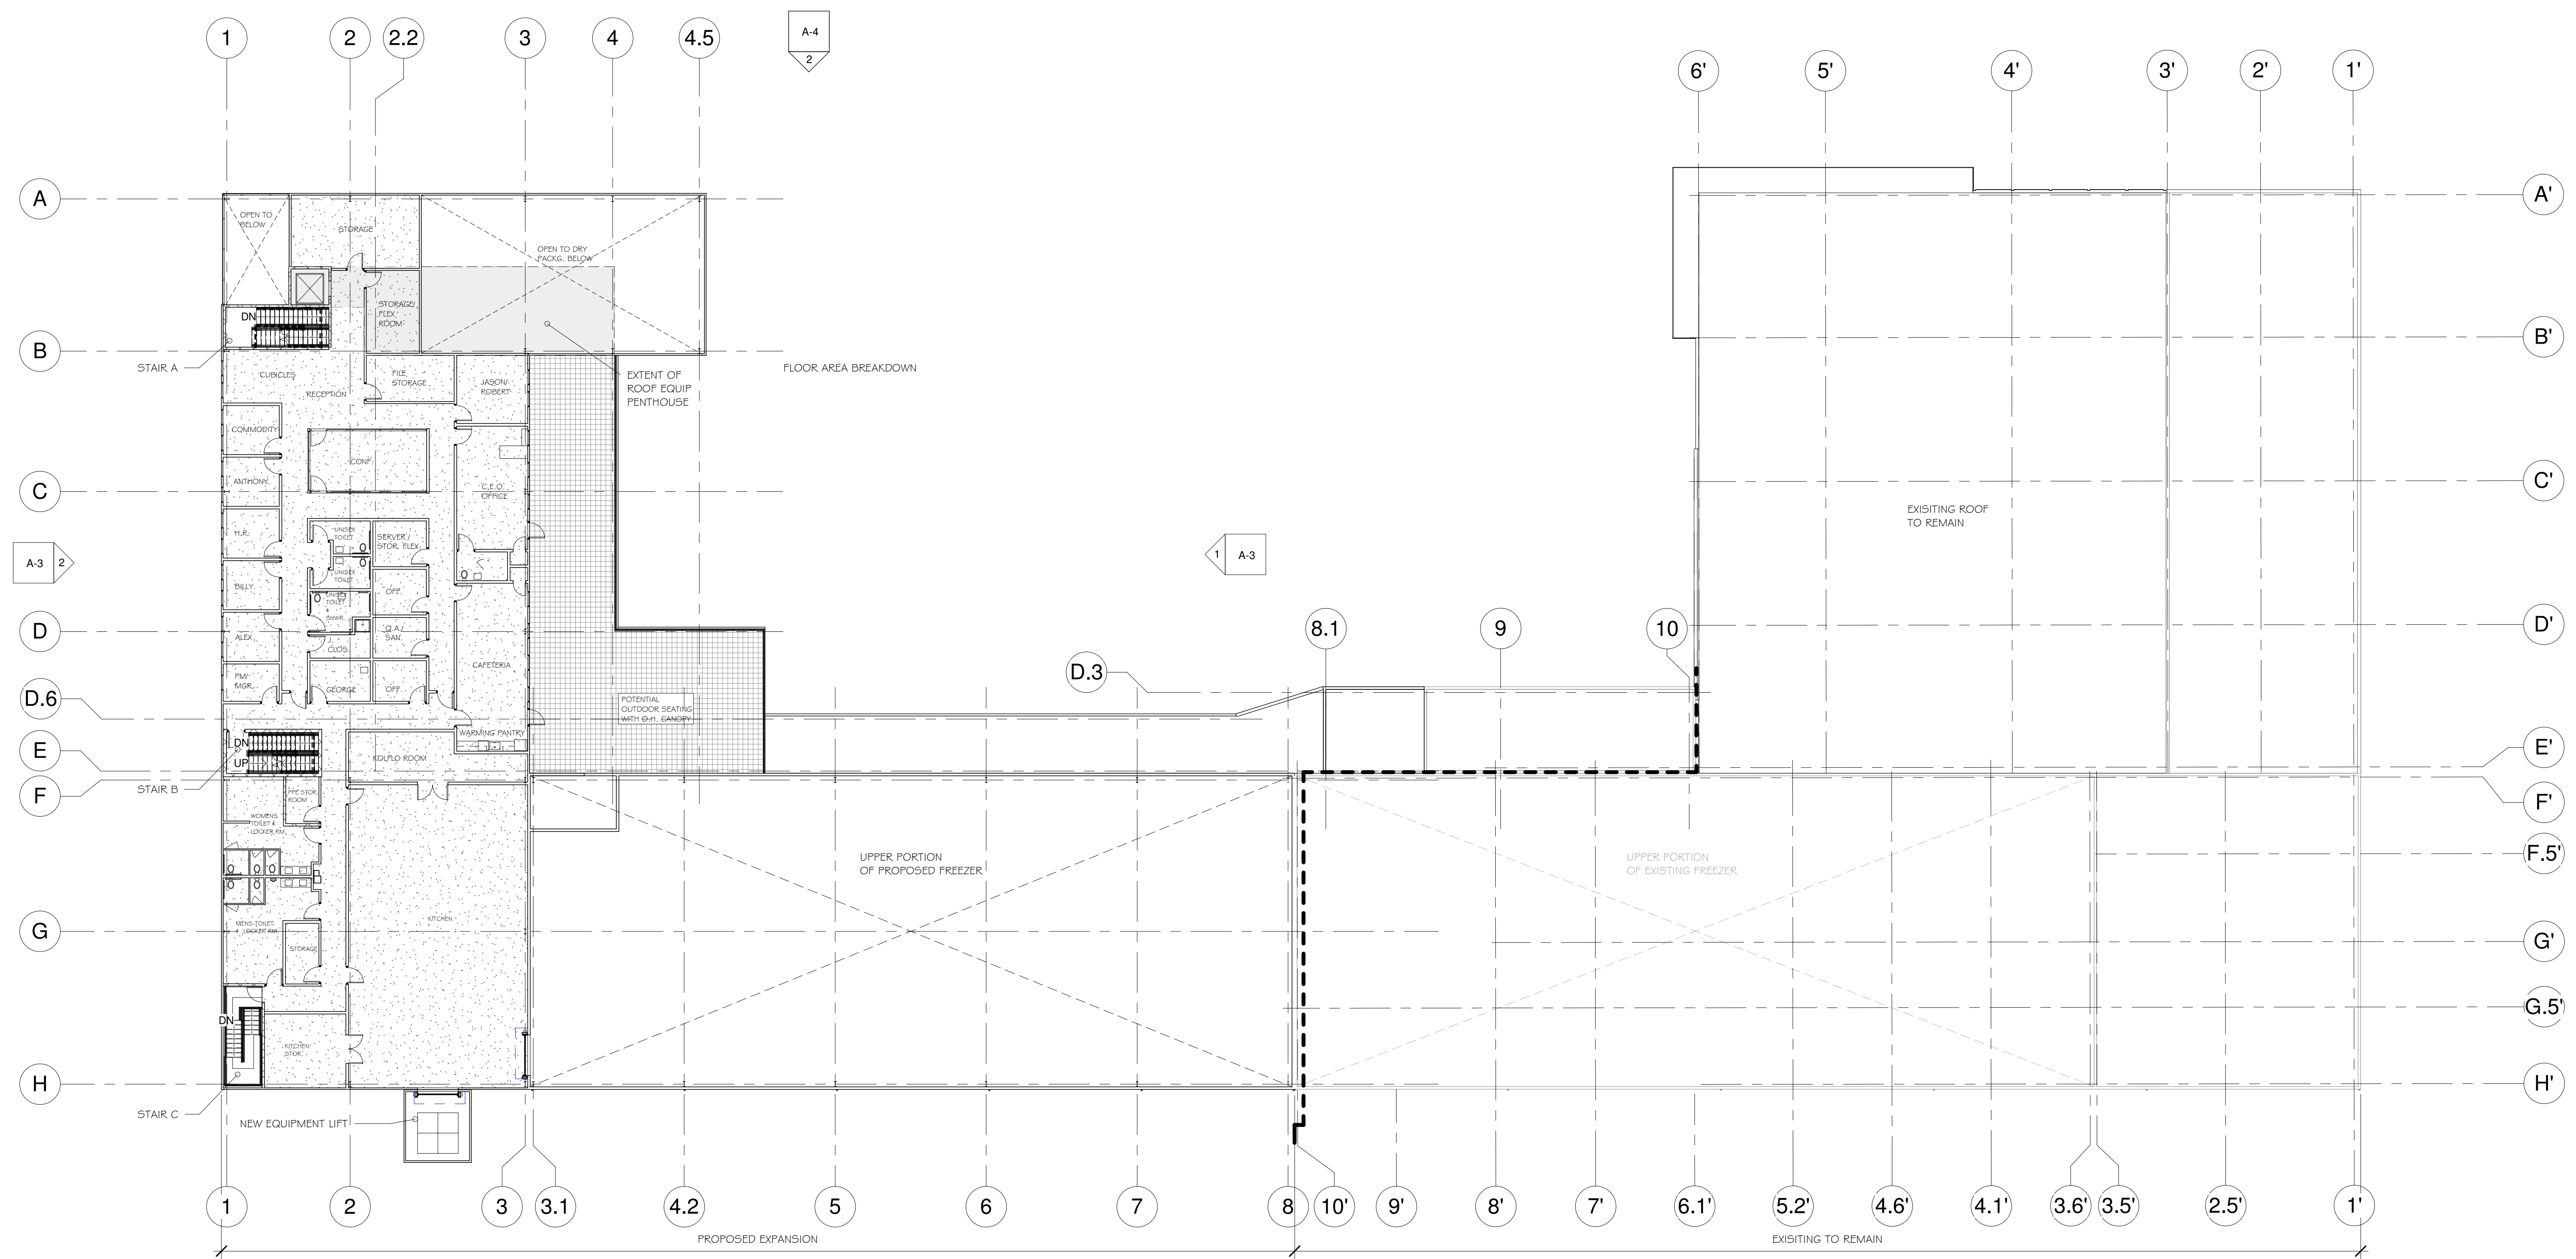

• **TOTAL F.A WITH CONNECTOR**
 GROUND FLR: 27,176 S.F.
 MEZZ: 9,173 S.F.
 TOTAL: 36,349 S.F.

• **ORIGINAL FB APPROVAL**
 31,186 S.F.
 NET DIFF: +5,161 S.F.


1 SECOND FLOOR PLAN
 SCALE: 1/16" = 1'-0"

D:\RVT\104312\102020-2-Tabatchnick-Schematics\21_cour_mf_rtc.rvt


1/20/2021 10:37:52 AM

GENERAL CONDITIONS:
 THESE DRAWINGS AND THE DESIGN DESCRIBED HEREIN, INCLUDING THE SPECIFICATIONS, ARE THE EXCLUSIVE PROPERTY OF CYBUL, CYBUL WILHELM ARCHITECTS, P.A. WE RESERVE THE RIGHT TO MAKE THIS WORK SUBJECT TO CHANGE WITHOUT NOTICE. THE DRAWING IS PLACED ON LOAN SOLELY FOR YOUR INSPECTION, ACTING AS A CONSULTANT, CONTRACTOR, OR MANUFACTURER. THE PROJECTED UNLESS AND/OR UNTIL ALL GOVERNMENTAL PERMITS, LICENSES, AS WELL AS NECESSARY REQUIREMENTS, HAVE BEEN PROPERLY FILED BY THE CONTRACTOR. THE CONTRACTOR ASSUMES ALL RESPONSIBILITIES FOR VERIFYING THAT THE CONDITIONS AND/OR CONDITIONS AT THE JOB SITE ARE AS REPRESENTED ON THIS DRAWING AND ACCORDING TO SPECIFICATIONS. IF THERE IS ANY DISCREPANCY BETWEEN WHAT IS DESCRIBED IN THESE DOCUMENTS AND THE ACTUAL FIELD CONDITIONS, THE CONTRACTOR SHALL BE RESPONSIBLE FOR THE CONTRACTOR TO VERIFY AND COMPLY WITH ALL BUILDING AND/OR REGULATORY AND STATE BUILDING AND REGULATORY. THE CONTRACTOR TO FURNISH THE APPROPRIATE PROCEDURES WILL BE THE CONTRACTOR'S RESPONSIBILITY AND/OR MODIFIED THE AREAS OR ITEMS IN COMPLIANCE WITH ALL APPLICABLE REGULATIONS.
 ©2020 CYBUL, CYBUL WILHELM ARCHITECTS, P.A. ALL RIGHTS RESERVED.

REVISION SCHEDULE		
NO.	DESCRIPTION	DATE

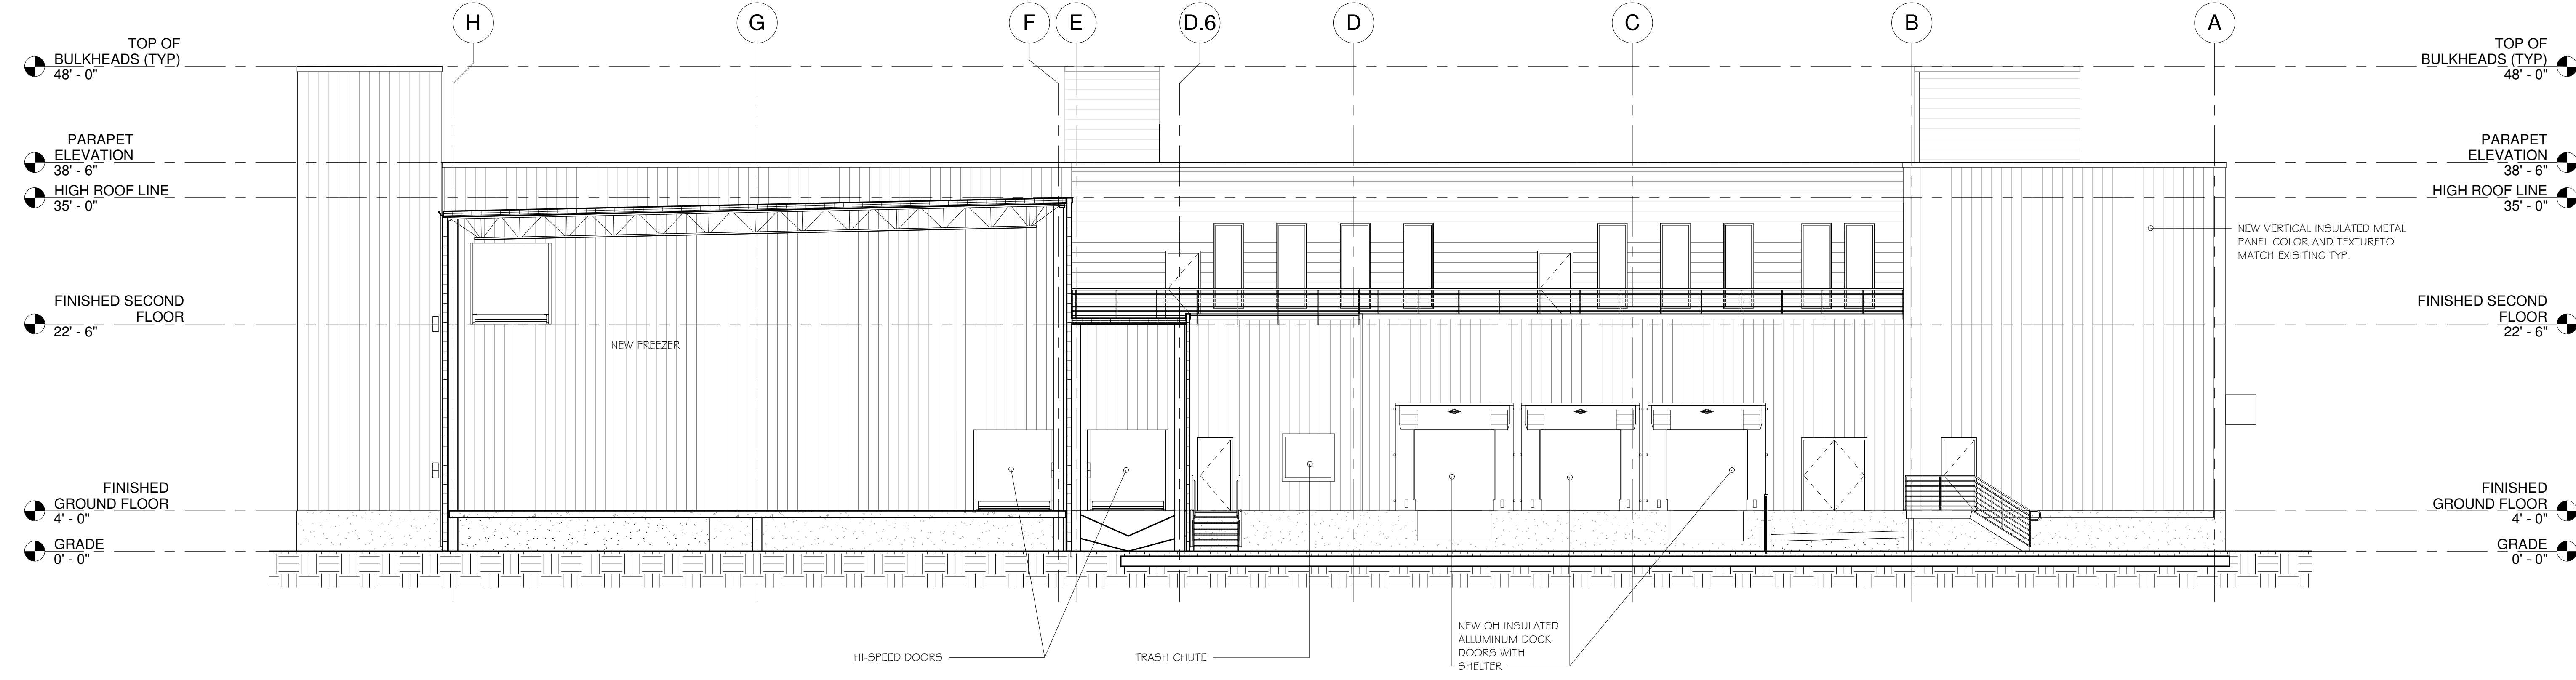

1 EAST ELEVATION
 SCALE: 1/8" = 1'-0"

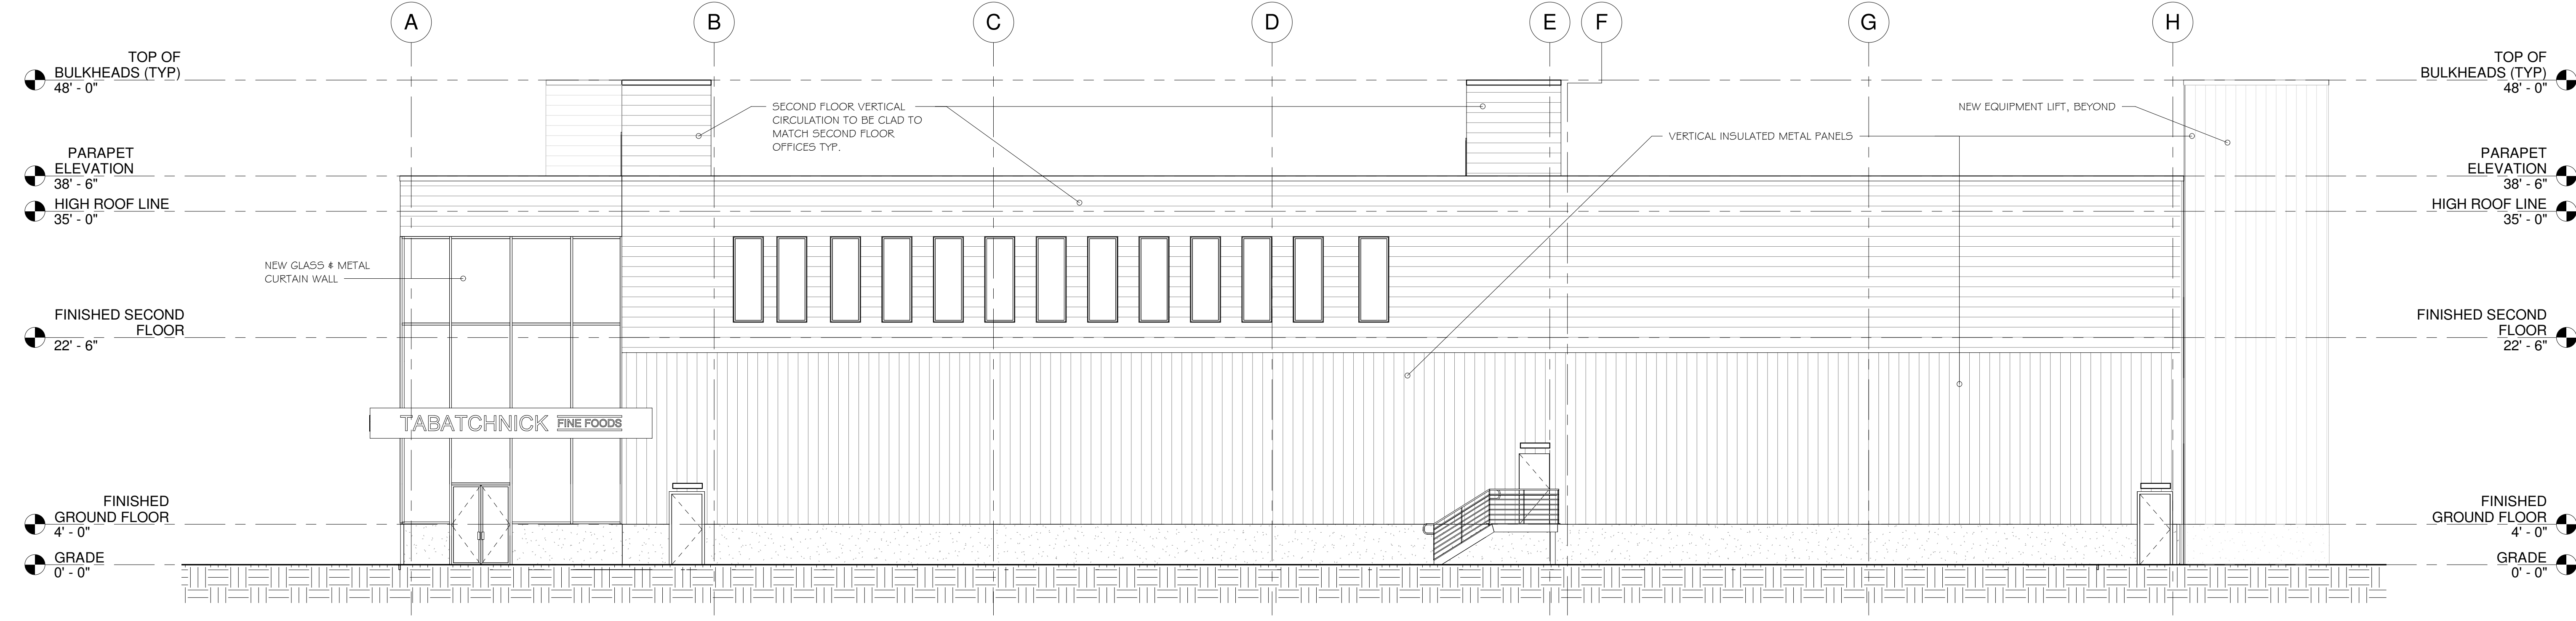

2 WEST ELEVATION
 SCALE: 1/8" = 1'-0"

MARTIN CYBUL
 New York
 15125
 New Jersey
 C-7447
 OLIVER R. WILHELM
 New York
 21140
 New Jersey
 16021



TABATCHNICK FINE FOODS
 1230 HAMILTON STREET
 SOMERSET, NJ 08873-3343

sign & seal

dwg name:

Elevations

scale: 1/8" = 1'-0"

date: 01/12/21

drawn by: MK

checked by: ORW / GS

project no.: 2020

dwg no.:

A-3

sheet total: 3/4

D:\RVT\locat12\2020\A-Tabatchnick-Schematics_21_cdw_rmk.rvt

1/20/2021 10:37:53 AM

GENERAL CONDITIONS:
 THIS DRAWING AND THE DESIGN DESCRIBED HEREIN, INCLUDING THE SPECIFICATIONS, ARE THE EXCLUSIVE PROPERTY OF CYBUL, CYBUL WILHELM ARCHITECTS, P.A., L.L.C. WE RESERVE THE RIGHT TO MAKE THIS WORK SUBJECT TO CHANGE WITHOUT NOTICE. THE DRAWING IS BASED ON INFORMATION PROVIDED BY THE CLIENT AND IS NOT TO BE USED FOR CONSTRUCTION OR MANUFACTURING OF ANYTHING UNLESS AND UNTIL ALL GOVERNMENTAL PERMITS, LICENSES, AS WELL AS ALL NECESSARY REGULATIONS, HAVE BEEN OBTAINED AND FILED BY THE CONTRACTOR. THE CONTRACTOR SHALL BE RESPONSIBLE FOR VERIFYING THAT THE OPERATIONAL AND/OR CONDITIONS AT THE JOB SITE ARE AS REPRESENTED ON THIS DRAWING AND ACCORDING TO SPECIFICATIONS. IF THERE IS ANY DISCREPANCY BETWEEN WHAT IS DESCRIBED IN THESE DOCUMENTS AND THE ACTUAL FIELD CONDITIONS, THE CONTRACTOR SHALL BE RESPONSIBLE TO VERIFY AND CORRECT WITH ALL NECESSARY PERMITS AND REGULATIONS. THE CONTRACTOR SHALL BE RESPONSIBLE TO OBTAIN ALL NECESSARY PERMITS AND REGULATIONS. 

REVISION SCHEDULE		
NO.	DESCRIPTION	DATE


MARTIN CYBUL
 New York
 15125
 New Jersey
 C-7447
 OLIVER R. WILHELM
 New York
 21140
 New Jersey
 16021




TABATCHNICK FINE FOODS
 1230 HAMILTON STREET
 SOMERSET, NJ 08873-3343

sign & seal
 FINISHED SECOND FLOOR
 22' - 6"

dwg name:
NORTH ELEVATIONS
 scale: 1/8" = 1'-0"
 date: 01/12/21
 drawn by: MK
 checked by: ORW / GS
 project no.: 2020
 dwg no.:
A-4
 sheet total: 4/4

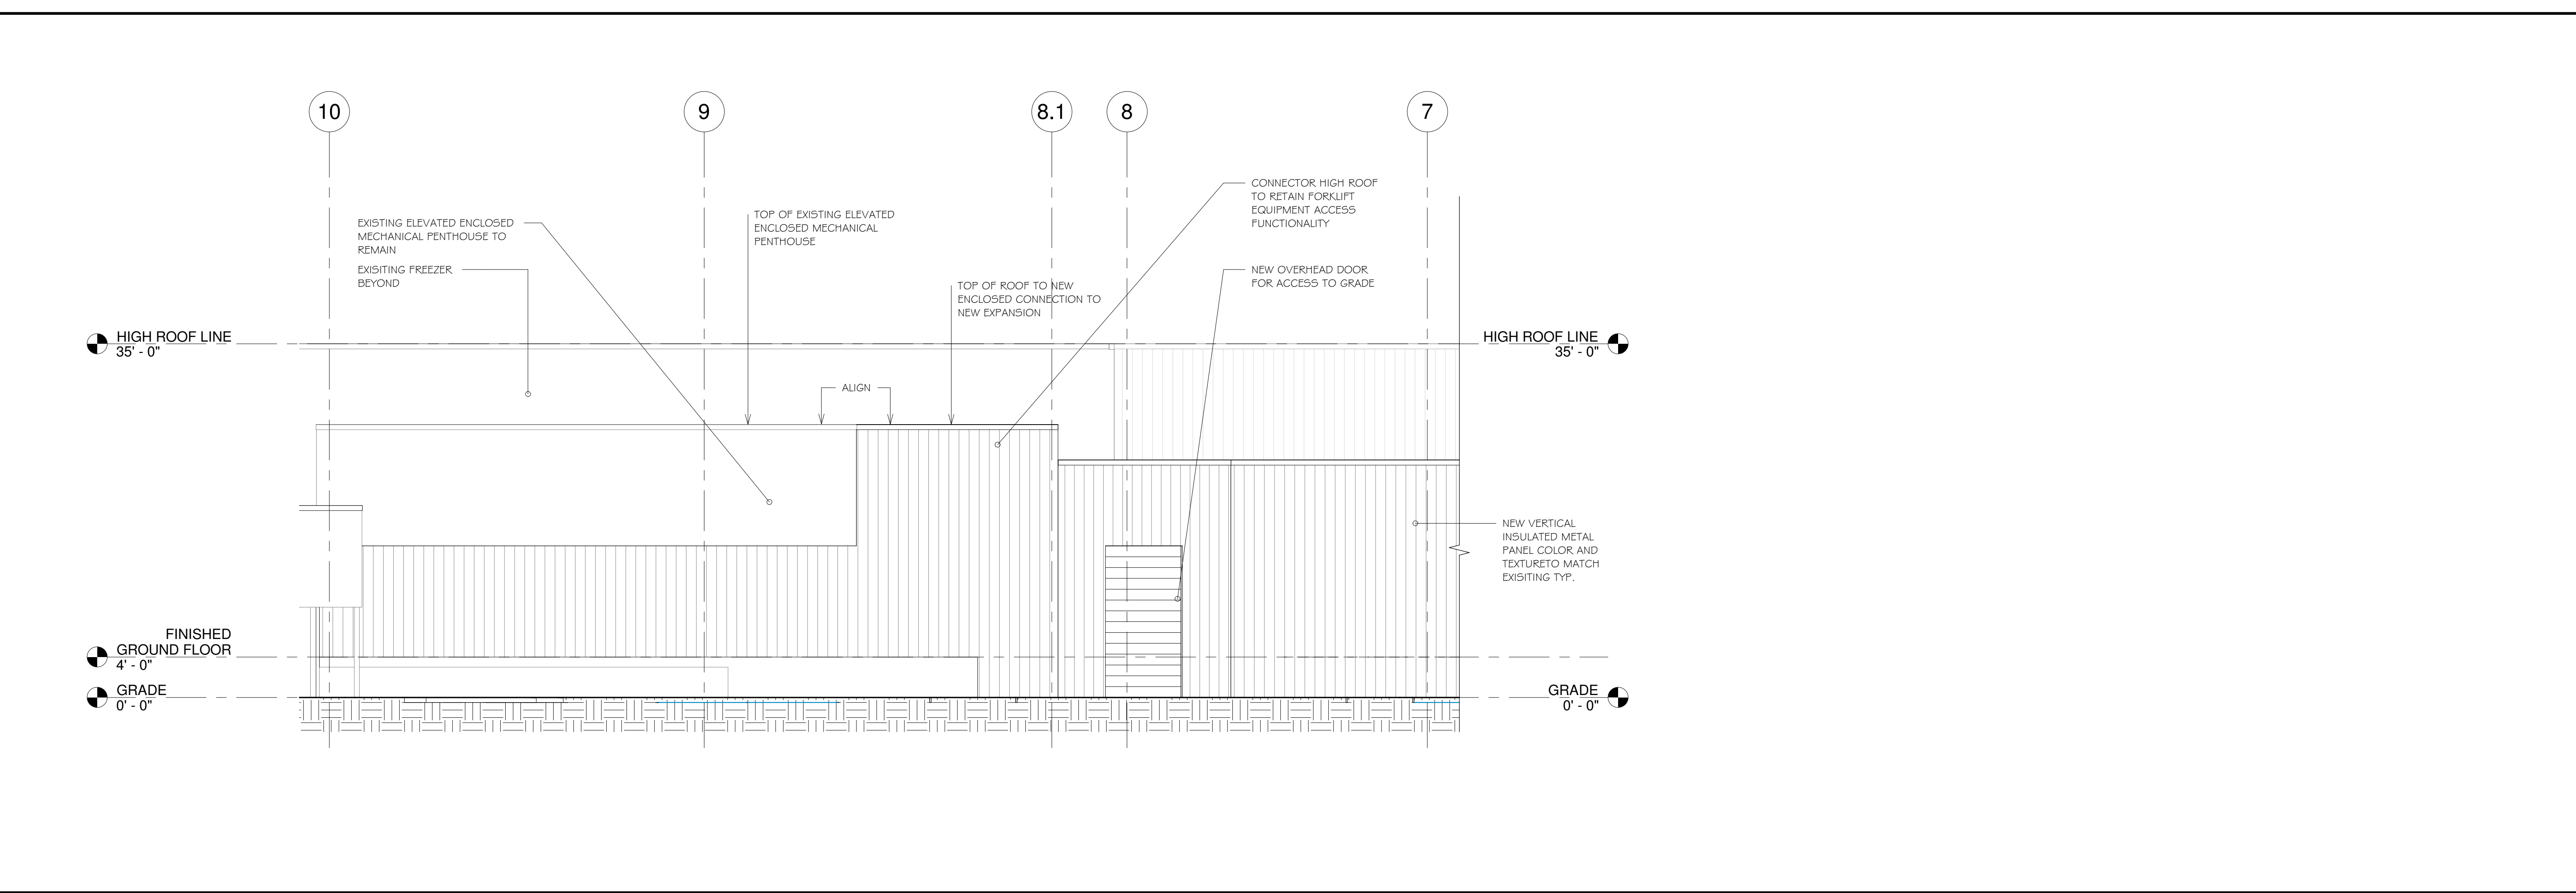

1 NORTH ELEVATION BETWEEN CL 10-7
 SCALE: 1/8" = 1'-0"

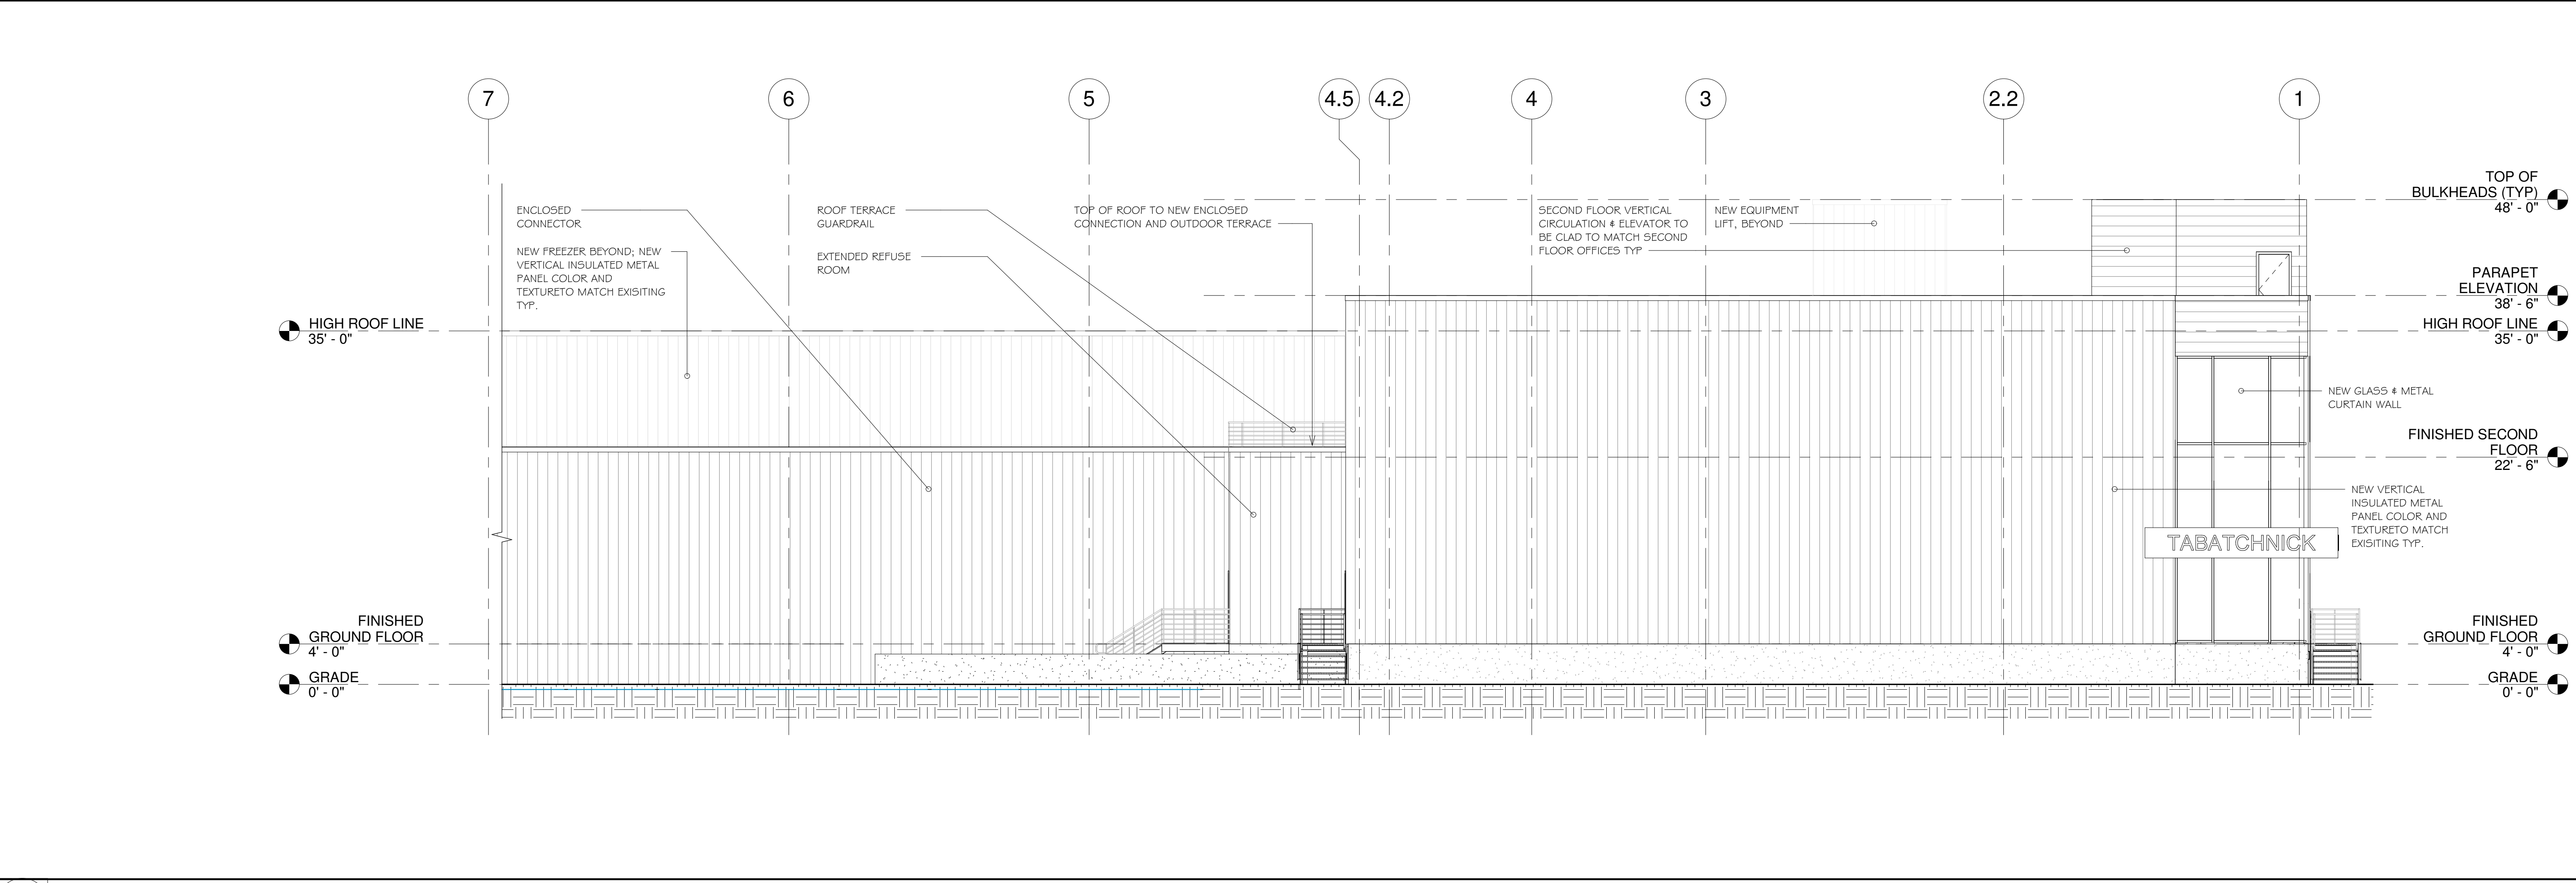

2 NORTH ELEVATION BETWEEN CL 7-1
 SCALE: 1/8" = 1'-0"

D:\RVT\102121\2020-21-Tabatchnick-Schematics_21_schematics.rvt

1/20/2021 10:37:54 AM