


2 PARTIAL FRONT ELEVATION VIEW

A-1

1/4" = 1'-0"

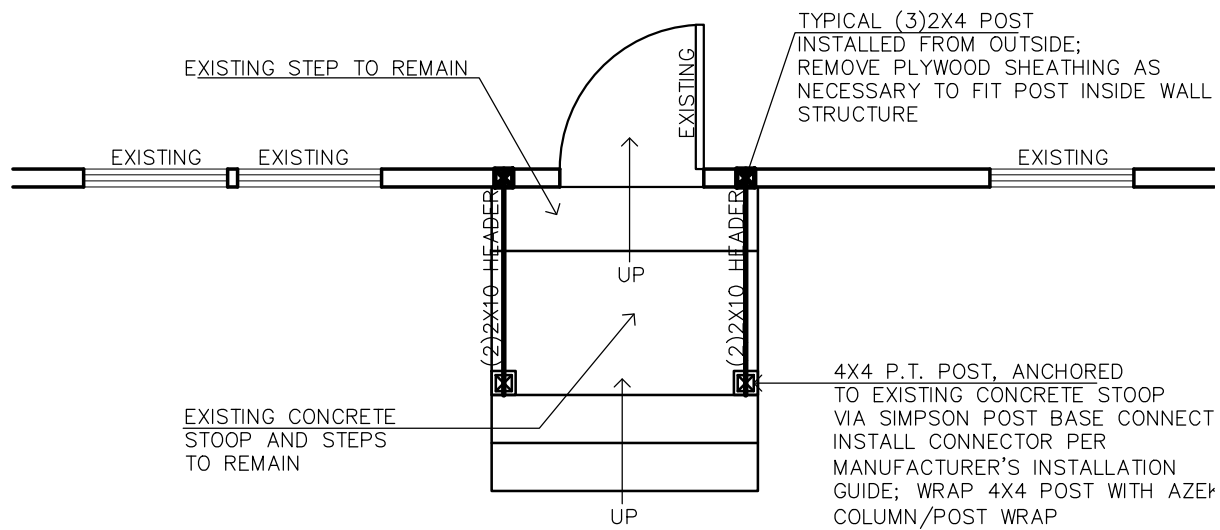

1 FIRST FLOOR PLAN

A-1

1/4" = 1'-0"

ROBERT A. HERNANDEZ ARCHITECT LLC

DATE:  
MAY 21, 2021

ROBERT A. HERNANDEZ  
ARCHITECT

267 AMBOY AVENUE SUITE 30 METUCHEN, NJ 08840  
TEL. (732)372-7955 FAX. (732)372-7955  
EMAIL: NJARCHITECTNJ@GMAIL.COM

DWG:

FIRST FLOOR PLAN AND FRONT ELEVATION

SCALE:  
AS SHOWN

CLIENT NAME:  
THE SALAZAR RESIDENCE

DRAWN BY  
R.A.H.

CHECKED BY  
R.A.H.

SHEET:

JOB ADDRESS:  
51 JUROCKO AVENUE SOMERSET, NEW JERSEY 08873

JOB #:  
21-SALAZAR

A-1

N.J. Reg. No. 18706  
Cert of. Auth # AC-919  
(NOT VALID UNLESS SEALED)

PAGE 2 OF 2