

**1** FIRST FLOOR PLAN  
 PB-1 SCALE 1/4" = 1'-0" 3,934 SF

**MICHAEL V TESTA**  
 ARCHITECT  
 a limited liability corp.  
 701 Tennent Road  
 Suite 201  
 Manalapan, NJ 07726  
 T. 732.972.9177  
 F. 732.972.9178  
 www.mvtarchitect.com  
 AMERICAN INSTITUTE OF ARCHITECTS  
 NCARB CERTIFIED

*Michael V. Testa, II*  
 MICHAEL V. TESTA, II  
 NEW JERSEY #13796

**REVISIONS**


△	8-20-21 Exterior Facade changes per Town Comments
△	9-3-21 Revised per Town Comments
△	1-1-22 Revised per Town Comments
△	
△	

ALL REPORTS, DRAWING, SPECIFICATIONS, COMPUTER FILES, FIELD DATA, NOTES AND OTHER DOCUMENTS PREPARED BY MICHAEL V. TESTA ARCHITECT, LLC AS INSTRUMENTS OF SERVICE SHALL REMAIN THE PROPERTY OF THE DESIGN PROFESSIONAL MICHAEL V. TESTA ARCHITECT, LLC. MICHAEL V. TESTA ARCHITECT, LLC SHALL RETAIN ALL COMMON LAW, STATUTORY AND OTHER RESERVED RIGHTS, INCLUDING, WITHOUT LIMITATION, THE COPYRIGHT THEREIN.

PROPOSED RESIDENTIAL BUILDING FOR:  
**LIV DEVCO LLC**  
 2 HAWTHORNE DRIVE  
 SOMERSET, NEW JERSEY  
**PROPOSED FIRST FLOOR PLAN**

DATE ISSUED: 5.7.20  
 SCALE: As Noted  
 DRAWN BY: MVT2  
 CHECKED BY: MVT2  
 FILE NAME: 21 - 477 HAMILTON  
 PROJECT NUMBER: 2120

**PB-1**

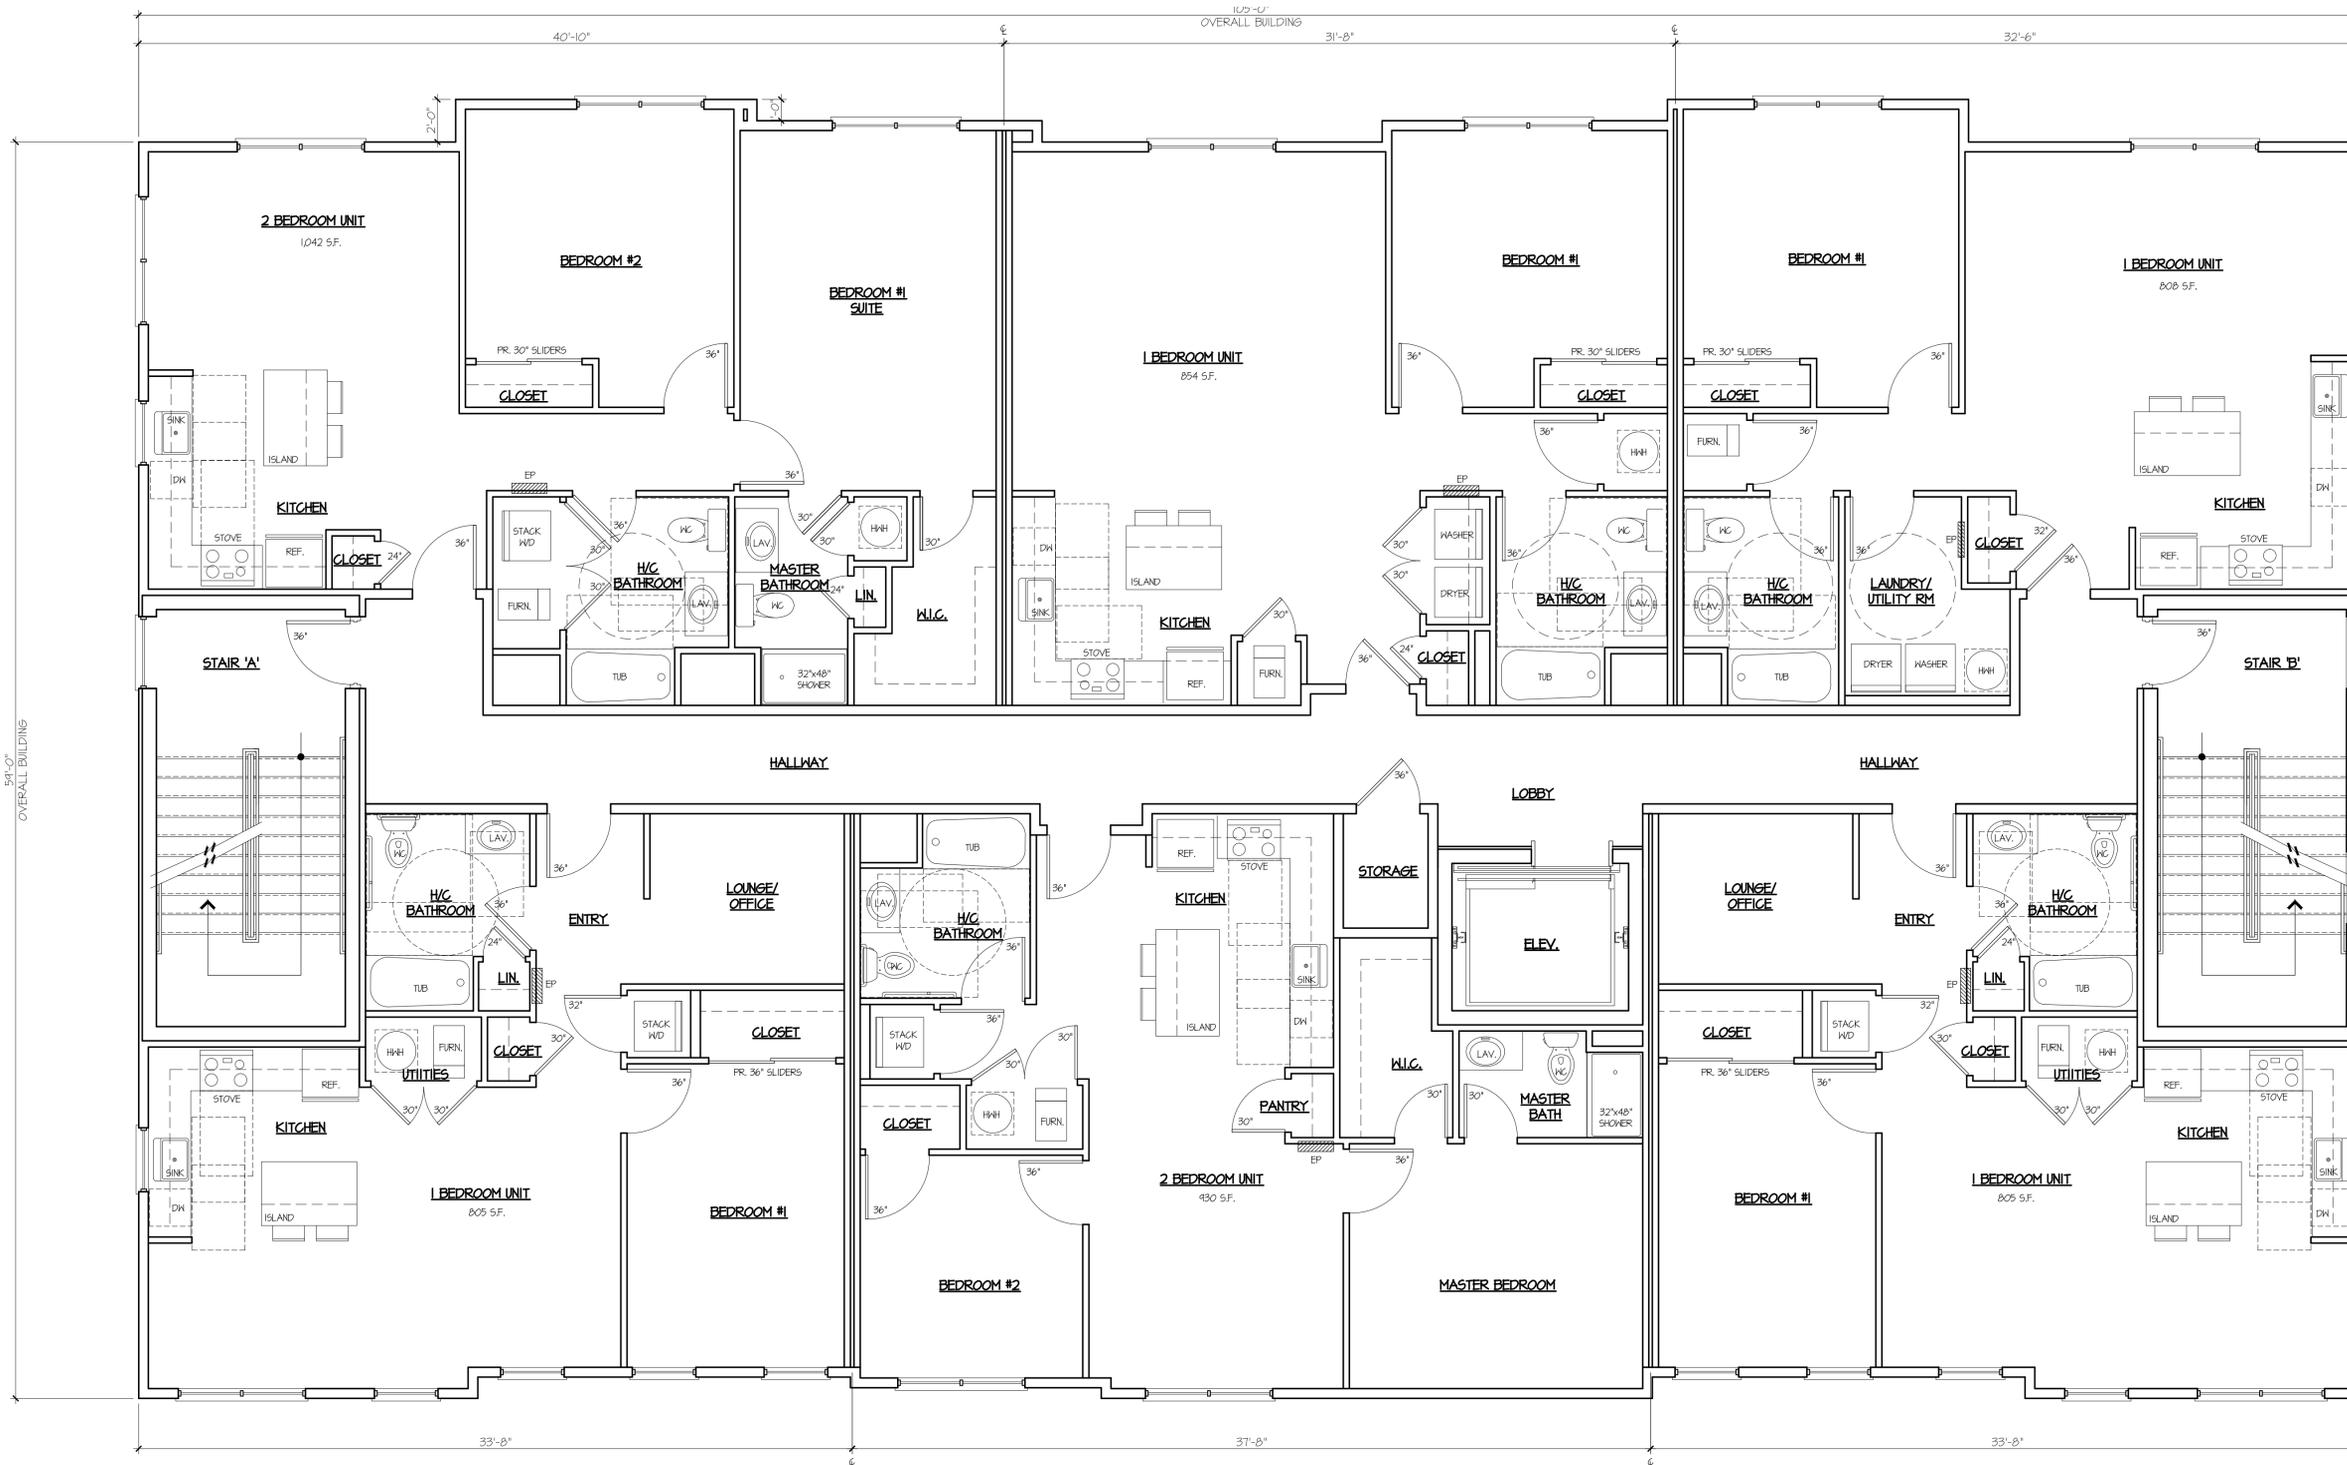

1 SECOND & THIRD FLOOR PLAN  
 PB-2 SCALE: 1/4" = 1'-0" 6,238 SF EACH FLOOR



**REVISIONS**

△	0-20-21 Exterior Facade changes per Town Comments
△	4-2-21 Revised per Town Comments
△	1-1-22 Revised per Town Comments
△	
△	

ALL REPORTS, DRAWING, SPECIFICATIONS, COMPUTER FILES, FIELD DATA, NOTES AND OTHER DOCUMENTS PREPARED BY MICHAEL V. TESTA ARCHITECT, LLC AS INSTRUMENTS OF SERVICE SHALL REMAIN THE PROPERTY OF THE DESIGN PROFESSIONAL MICHAEL V. TESTA ARCHITECT, LLC. MICHAEL V. TESTA ARCHITECT, LLC SHALL RETAIN ALL COMMON LAW, STATUTORY AND OTHER RESERVED RIGHTS, INCLUDING, WITHOUT LIMITATION, THE COPYRIGHT THEREON.

PROPOSED RESIDENTIAL BUILDING FOR:  
**LIV DEVCO LLC**  
 2 HAWTHORNE DRIVE  
 SOMERSET, NEW JERSEY  
**PROPOSED 2nd & 3rd FLOOR PLAN**

DATE ISSUED:	5. 7. 20
SCALE:	As Noted
DRAWN BY:	MVT2
CHECKED BY:	MVT2
FILE NAME:	21 - 477 HAMILTON
PROJECT NUMBER:	2120

**PB-2**



MICHAEL V. TESTA ARCHITECT

a limited liability corp.

701 Tennent Road  
Suite 201  
Manalapan, NJ 07726  
T. 732.972.9177  
F. 732.972.9178  
www.mvtarchitect.com

AMERICAN INSTITUTE OF ARCHITECTS  
NCARB CERTIFIED

MICHAEL V. TESTA, II  
NEW JERSEY A1 15796

REVISIONS

△	8-20-21 Exterior Facade changes per Town Comments
△	9-9-21 Revised per Town Comments
△	1-1-22 Revised per Town Comments
△	
△	
△	

ALL REPORTS, DRAWING, SPECIFICATIONS, COMPUTER FILES, FIELD DATA, NOTES AND OTHER DOCUMENTS PREPARED BY MICHAEL V. TESTA ARCHITECT, LLC AS INSTRUMENTS OF SERVICE SHALL REMAIN THE PROPERTY OF THE DESIGN PROFESSIONAL. MICHAEL V. TESTA ARCHITECT, LLC SHALL RETAIN ALL COMMON LAW, STATUTORY AND OTHER RESERVED RIGHTS, INCLUDING, WITHOUT LIMITATION, THE COPYRIGHT THEREOF.



1 FRONT ELEVATION  
 PB-3 SCALE 1/4" = 1'-0" HAMILTON STREET

PROPOSED RESIDENTIAL BUILDING FOR:  
**LIV DEVCO LLC**  
 2 HAWTHORNE DRIVE  
 SOMERSET, NEW JERSEY  
**FRONT ELEVATION**

DATE ISSUED:	5. 7. 20
SCALE:	As Noted
DRAWN BY:	CHECKED BY:
	MVT2
FILE NAME:	21 - 477 HAMILTON
PROJECT NUMBER:	2120

PB-3



MICHAEL V. TESTA  
ARCHITECT

a limited liability corp.

701 Tennent Road  
Suite 201  
Manalapan, NJ 07726  
T. 732.972.9177  
F. 732.972.9178  
www.mvtaarchitect.com

AMERICAN INSTITUTE OF ARCHITECTS  
NCARB CERTIFIED

*Michael V. Testa, II*  
MICHAEL V. TESTA, II  
NEW JERSEY AI 10796

REVISIONS

△	8-20-21 Exterior Facade changes per Town Comments
△	9-3-21 Revised per Town Comments
△	1-1-22 Revised per Town Comments
△	
△	
△	

ALL REPORTS, DRAWING, SPECIFICATIONS, COMPUTER FILES, FIELD DATA, NOTES AND OTHER DOCUMENTS PREPARED BY MICHAEL V. TESTA ARCHITECT, LLC AS INSTRUMENTS OF SERVICE SHALL REMAIN THE PROPERTY OF THE DESIGN PROFESSIONAL MICHAEL V. TESTA ARCHITECT, LLC. SHALL RETAIN ALL COMMON LAW, STATUTORY AND OTHER RESERVED RIGHTS, INCLUDING, WITHOUT LIMITATION, THE COPYRIGHT THEREON.



1 LEFT SIDE ELEVATION  
PB-4 SCALE: 1/4" = 1'-0"

PROPOSED RESIDENTIAL BUILDING FOR:  
**LIV DEVCO LLC**  
2 HAWTHORNE DRIVE  
**SOMERSET, NEW JERSEY**  
**PROPOSED BUILDING ELEVATIONS**

DATE ISSUED:	5.7.20
SCALE:	As Noted
DRAWN BY:	CHECKED BY:
	MVT2
FILE NAME:	21 - 477 HAMILTON
PROJECT NUMBER:	2120

PB-4



MICHAEL V. TESTA ARCHITECT

a limited liability corp.

701 Tennent Road  
Suite 201  
Manalapan, NJ 07726  
T. 732.972.9177  
F. 732.972.9178  
www.mvtarchitect.com

AMERICAN INSTITUTE OF ARCHITECTS  
NCARB CERTIFIED

*Michael V. Testa, II*  
MICHAEL V. TESTA, II  
NEW JERSEY #13796

REVISIONS

△	8-20-21 Exterior Facade changes per Town Comments
△	9-3-21 Revised per Town Comments
△	1-1-22 Revised per Town Comments
△	
△	
△	

ALL REPORTS, DRAWING, SPECIFICATIONS, COMPUTER FILES, FIELD DATA, NOTES AND OTHER DOCUMENTS PREPARED BY MICHAEL V. TESTA ARCHITECT, LLC AS INSTRUMENTS OF SERVICE SHALL REMAIN THE PROPERTY OF THE DESIGN PROFESSIONAL. MICHAEL V. TESTA ARCHITECT, LLC SHALL RETAIN ALL COMMON LAW, STATUTORY AND OTHER RESERVED RIGHTS, INCLUDING, WITHOUT LIMITATION, THE COPYRIGHT THEREOF.



1 RIGHT SIDE ELEVATION  
PB-5 SCALE: 1/4" = 1'-0" HAWTHORNE DRIVE

PROPOSED RESIDENTIAL BUILDING FOR:  
LIV DEVCO LLC  
2 HAWTHORNE DRIVE  
SOMERSET, NEW JERSEY  
PROPOSED BUILDING ELEVATIONS

DATE ISSUED:	5. 7. 20
SCALE:	As Noted
DRAWN BY:	CHECKED BY: MVT2
FILE NAME:	21 - 477 HAMILTON
PROJECT NUMBER:	2120

PB-5



MICHAEL V. TESTA  
ARCHITECT

a limited liability corp.

701 Tennent Road  
Suite 201  
Manalapan, NJ 07726  
T. 732.972.9177  
F. 732.972.9178  
www.mvtaarchitect.com

AMERICAN INSTITUTE OF ARCHITECTS  
NCARB CERTIFIED



MICHAEL V. TESTA, II  
NEW JERSEY AI 15796

REVISIONS

△	8-20-21 Exterior Facade changes per Town Comments
△	9-3-21 Revised per Town Comments
△	1-1-22 Revised per Town Comments
△	
△	
△	

ALL REPORTS, DRAWING, SPECIFICATIONS, COMPUTER FILES, FIELD DATA, NOTES AND OTHER DOCUMENTS PREPARED BY MICHAEL V. TESTA ARCHITECT, LLC AS INSTRUMENTS OF SERVICE SHALL REMAIN THE PROPERTY OF THE DESIGN PROFESSIONAL MICHAEL V. TESTA ARCHITECT, LLC SHALL RETAIN ALL COMMON LAW, STATUTORY AND OTHER RESERVED RIGHTS, INCLUDING, WITHOUT LIMITATION, THE COPYRIGHT THEREON.



1 REAR ELEVATION  
PB-6 SCALE 1/4" = 1'-0"

PROPOSED RESIDENTIAL BUILDING FOR:  
**LIV DEVCO LLC**  
2 HAWTHORNE DRIVE  
**SOMERSET, NEW JERSEY**  
**PROPOSED BUILDING ELEVATIONS**

DATE ISSUED:	5. 7. 20
SCALE:	As Noted
DRAWN BY:	CHECKED BY:
	MVT2
FILE NAME:	21 - 477 HAMILTON
PROJECT NUMBER:	2120

PB-6