

Printed: 02/21/22 - 1:18 PM By: dhrh Product: Ver. 24.1 (LMS Print) Plot: P:\Users\Products\1052 Harbor Group\1052 Harbor Group\1052-02-21 Hearing\DWG Working File\Aerial-Mark-1403598001.dwg -> AERIAL_MAP

COPYRIGHT © 2022 - DYNAMIC ENGINEERING CONSULTANTS, PC - ALL RIGHTS RESERVED

R-10 ZONE

EQUATOR AVE

CAMPUS DRIVE

INTERSTATE 287

ST JOSEPH PLAZA

MARCY STREET

QUEENS PLAZA

HOWARD AVE


P.I.C.
BLOCK 528.04
LOT 19.31 &
19.32

BELMONT DRIVE

ELIZABETH AVE

ETHEL STREET

B-1 ZONE

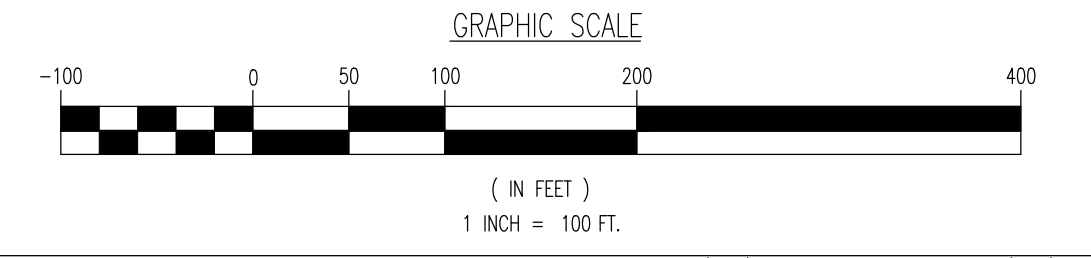

[THIS DRAWING HAS BEEN PREPARED BASED ON A SITE PLAN SET DATED 10/07/2021, LAST REVISED 01/16/2022]

THE AERIAL IMAGE DEPICTED ON THIS PLAN IS BASED ON IMAGERY PREPARED BY DIGITAL GLOBE, GED EYE AND USDA FARM SERVICE AGENCY. THIS IMAGERY WAS PROVIDED BY GOOGLE MAPS ON 06/16/2021. THE CONDITIONS OF THE SITE AND SURROUNDING AREAS MAY HAVE CHANGED SINCE THE DATE OF AERIAL PHOTOGRAPHY AND THEREFORE THIS PLAN MAY NOT ACCURATELY REFLECT ALL CURRENT EXISTING CONDITIONS.

THIS PLAN SET IS FOR PERMITTING PURPOSES ONLY AND MAY NOT BE USED FOR CONSTRUCTION.

DYNAMIC ENGINEERING
 LAND DEVELOPMENT CONSULTING • PERMITTING • GEOTECHNICAL • ENVIRONMENTAL • SURVEY • PLANNING & ZONING

1504 Main Street
 Lake Como, NJ 07100
 T: 732.974.1116
 F: 732.974.1921
 www.dynamiceng.com

TITLE: **AERIAL MAP EXHIBIT**

PROJECT: **HARBOR GROUP
 PROPOSED WAREHOUSE & SITE IMPROVEMENTS**
 BLOCK 528.04, LOTS 19.31 & 19.32
 110-130 BELMONT DRIVE
 TOWNSHIP OF FRANKLIN, SOMERSET COUNTY, NEW JERSEY

JOB No: 4035-99-001 DATE: 02/21/2022
 DRAWN BY: AJH SCALE (H) 1"=100'
 DESIGNED BY: DT (V)
 CHECKED BY: KCK SHEET No: **1**
 OF 1

KYLE C. KAVINSKI PROFESSIONAL ENGINEER
 NEW JERSEY LICENSE No. 52985

JOSHUA M. SEWALD PROFESSIONAL ENGINEER
 NEW JERSEY LICENSE No. 52908

811 PROTECT YOURSELF
 CALL BEFORE YOU DIG
 FOR THE 811 SERVICE NUMBER VISIT
 WWW.CALL811.COM