

Larry Johnson

PROPOSED ONE FAMILY DWELLING
26'X39'
GILBERT MERCADO



LARRY C. JOHNSON
40A Camner Ave.
Somerset NJ 08873
732 828-1187

**ARCHITECTURE
PLANNING
INTERIORS**
AI 08215


CONCEPT 1

DATE	DRAWN BY	PROJ. NO
FEB. 24, 2020	LCJ	2019

COVER SHEET

A1

1 OF 10

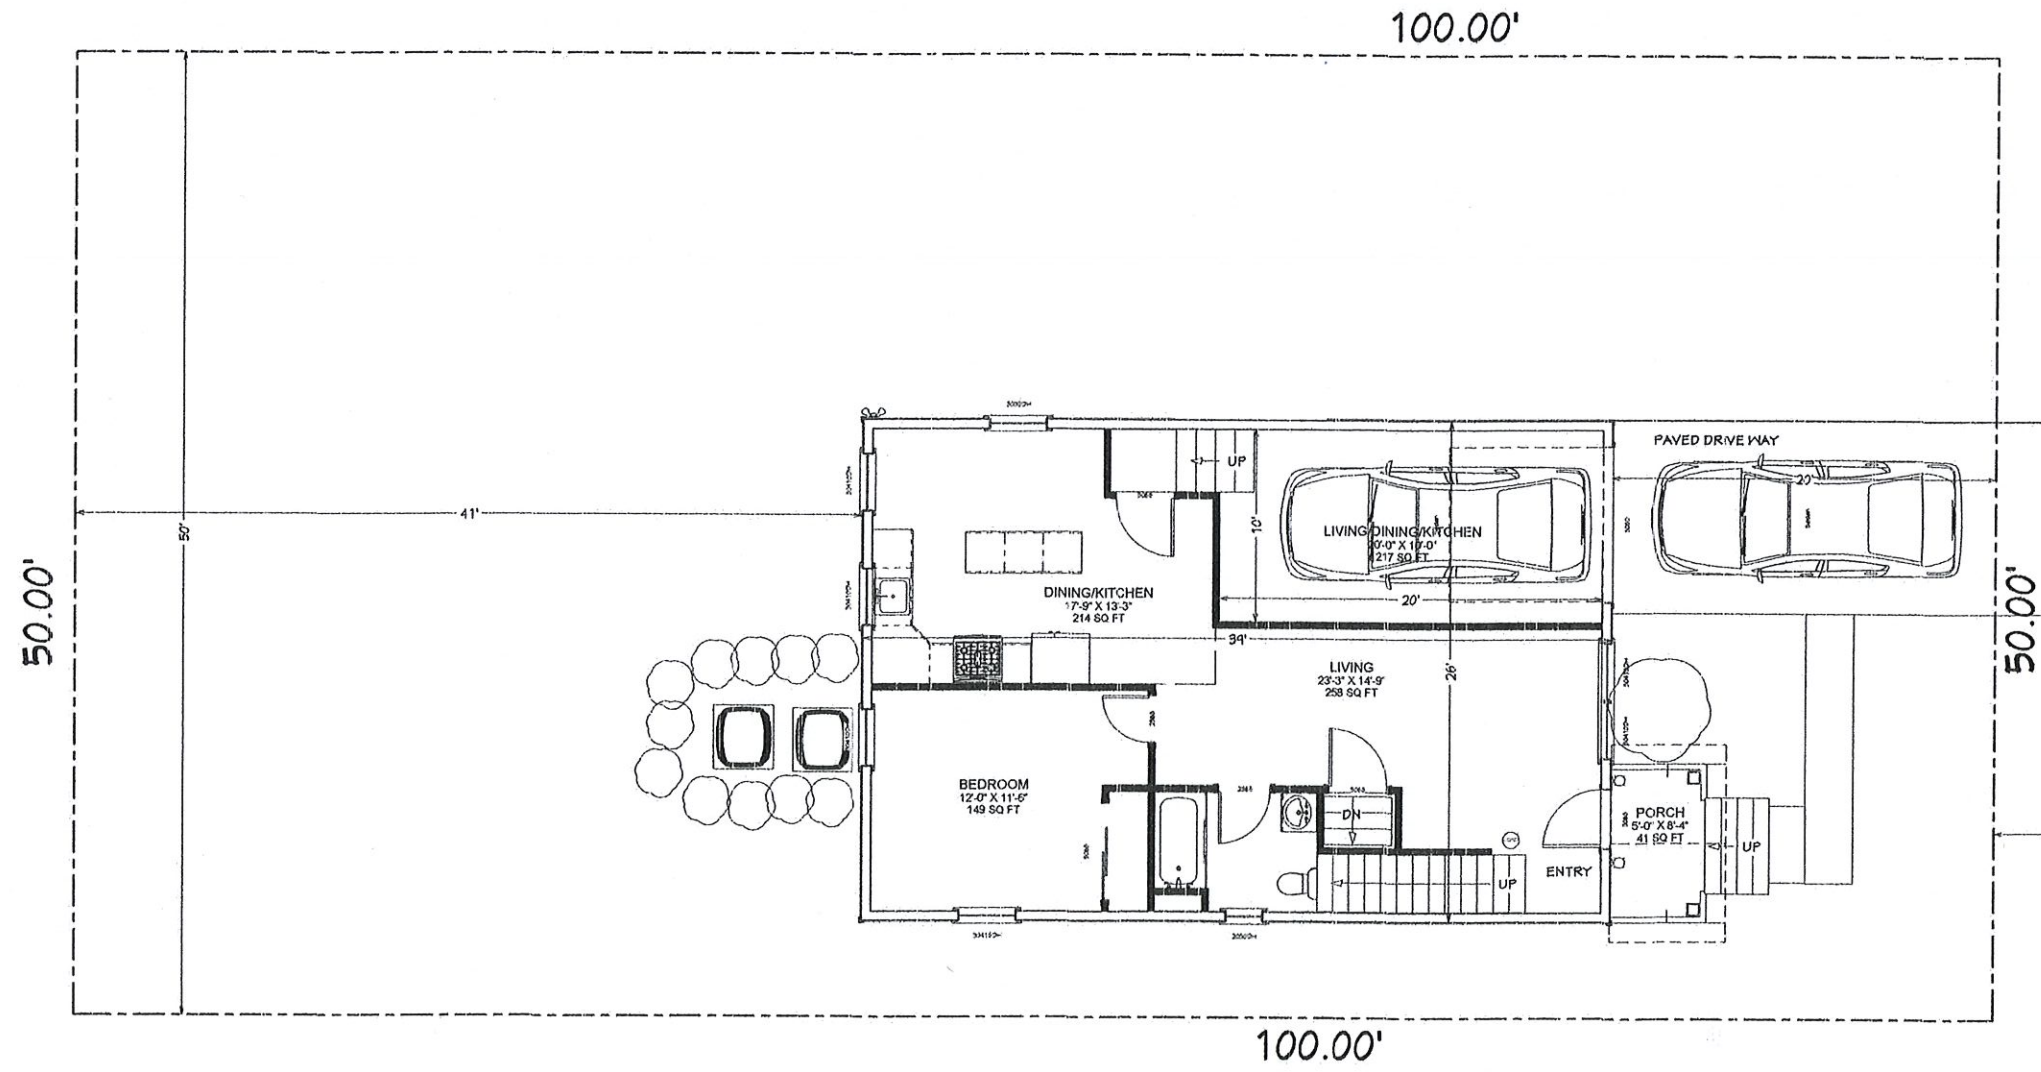

SCALE 1"=10'

Larry C. Johnson

PROPOSED ONE FAMILY DWELLING
26'X39'
GILBERT MERCADO



LARRY C. JOHNSON
ARCHITECTURE
PLANNING
INTERIORS
40A Camner Ave.
Somerset NJ 08873
732 828-1187
AI 08215


CONCEPT 1

DATE	DRAWN BY	PROJ. NO
FEB. 24, 2020	LCJ	2019

PLOT PLAN

A3

3 OF 10

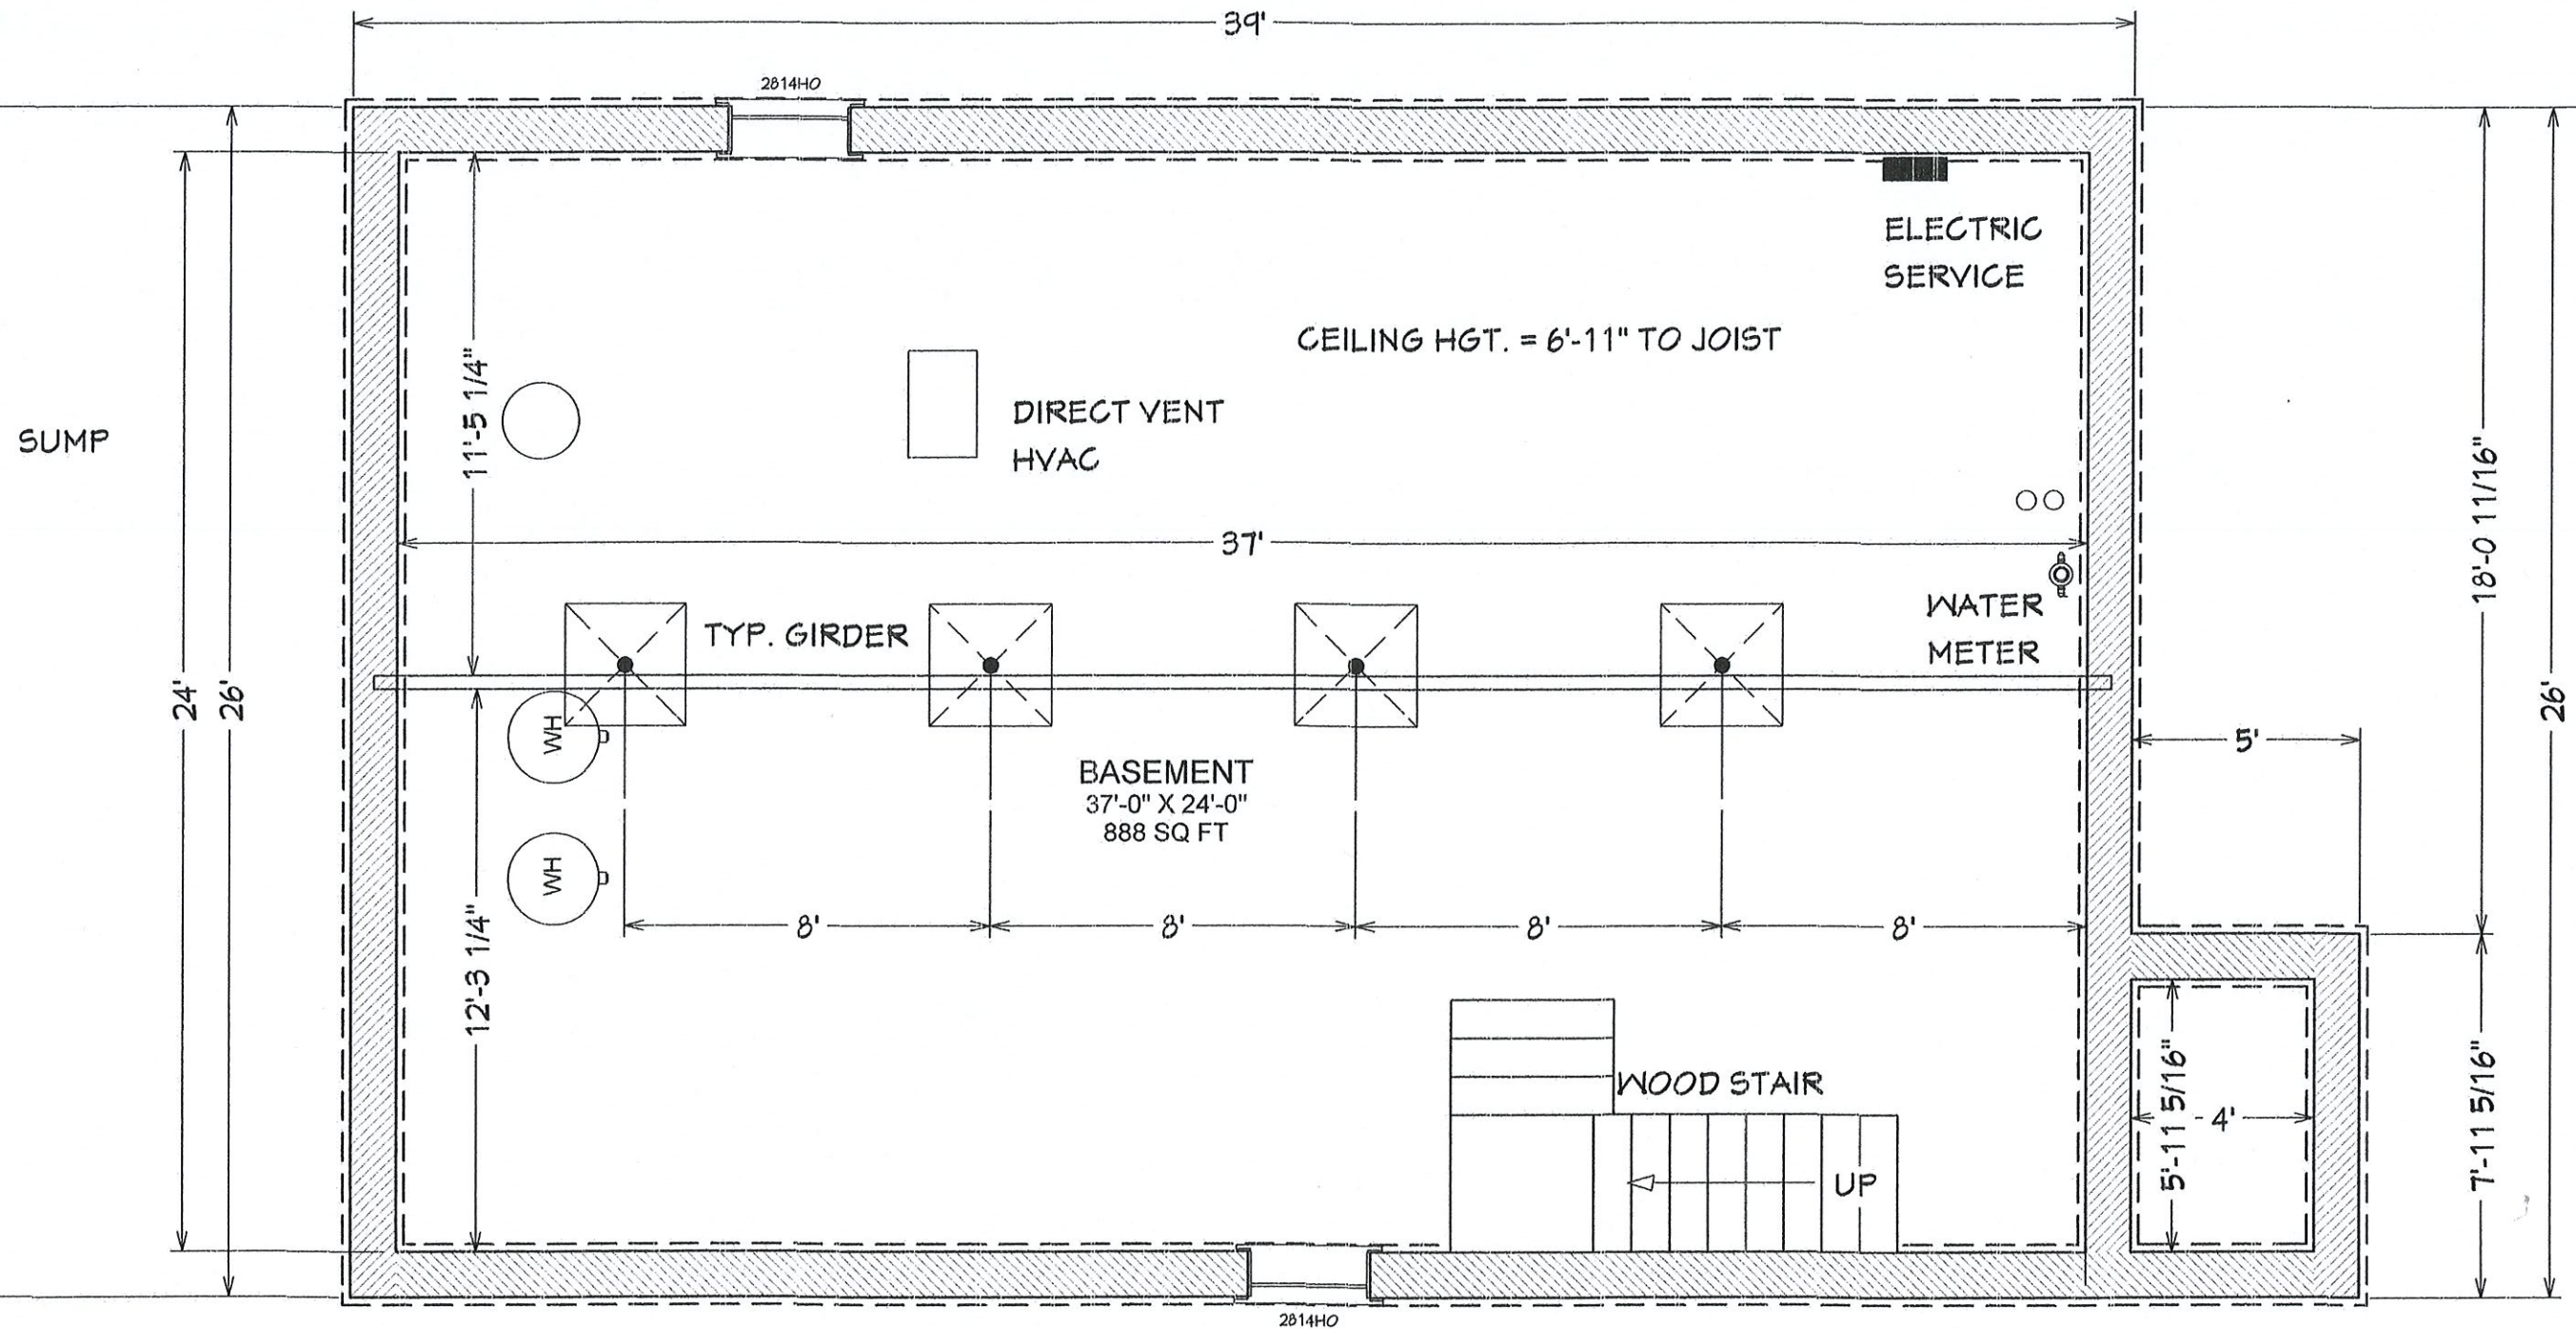

Larry Johnson

SCALE 1/4"=1'-0"

PROPOSED ONE FAMILY DWELLING
26'X39'
GILBERT MERCADO



LARRY C. JOHNSON
40A Camner Ave.
Somerset NJ 08873
732 828-1187

**ARCHITECTURE
PLANNING
INTERIORS**
AI 08215

CONCEPT 1

DATE
FEB. 24, 2020


DRAWN BY
LCJ

PROJ. NO
2019

BASEMENT

A4

4 OF 10

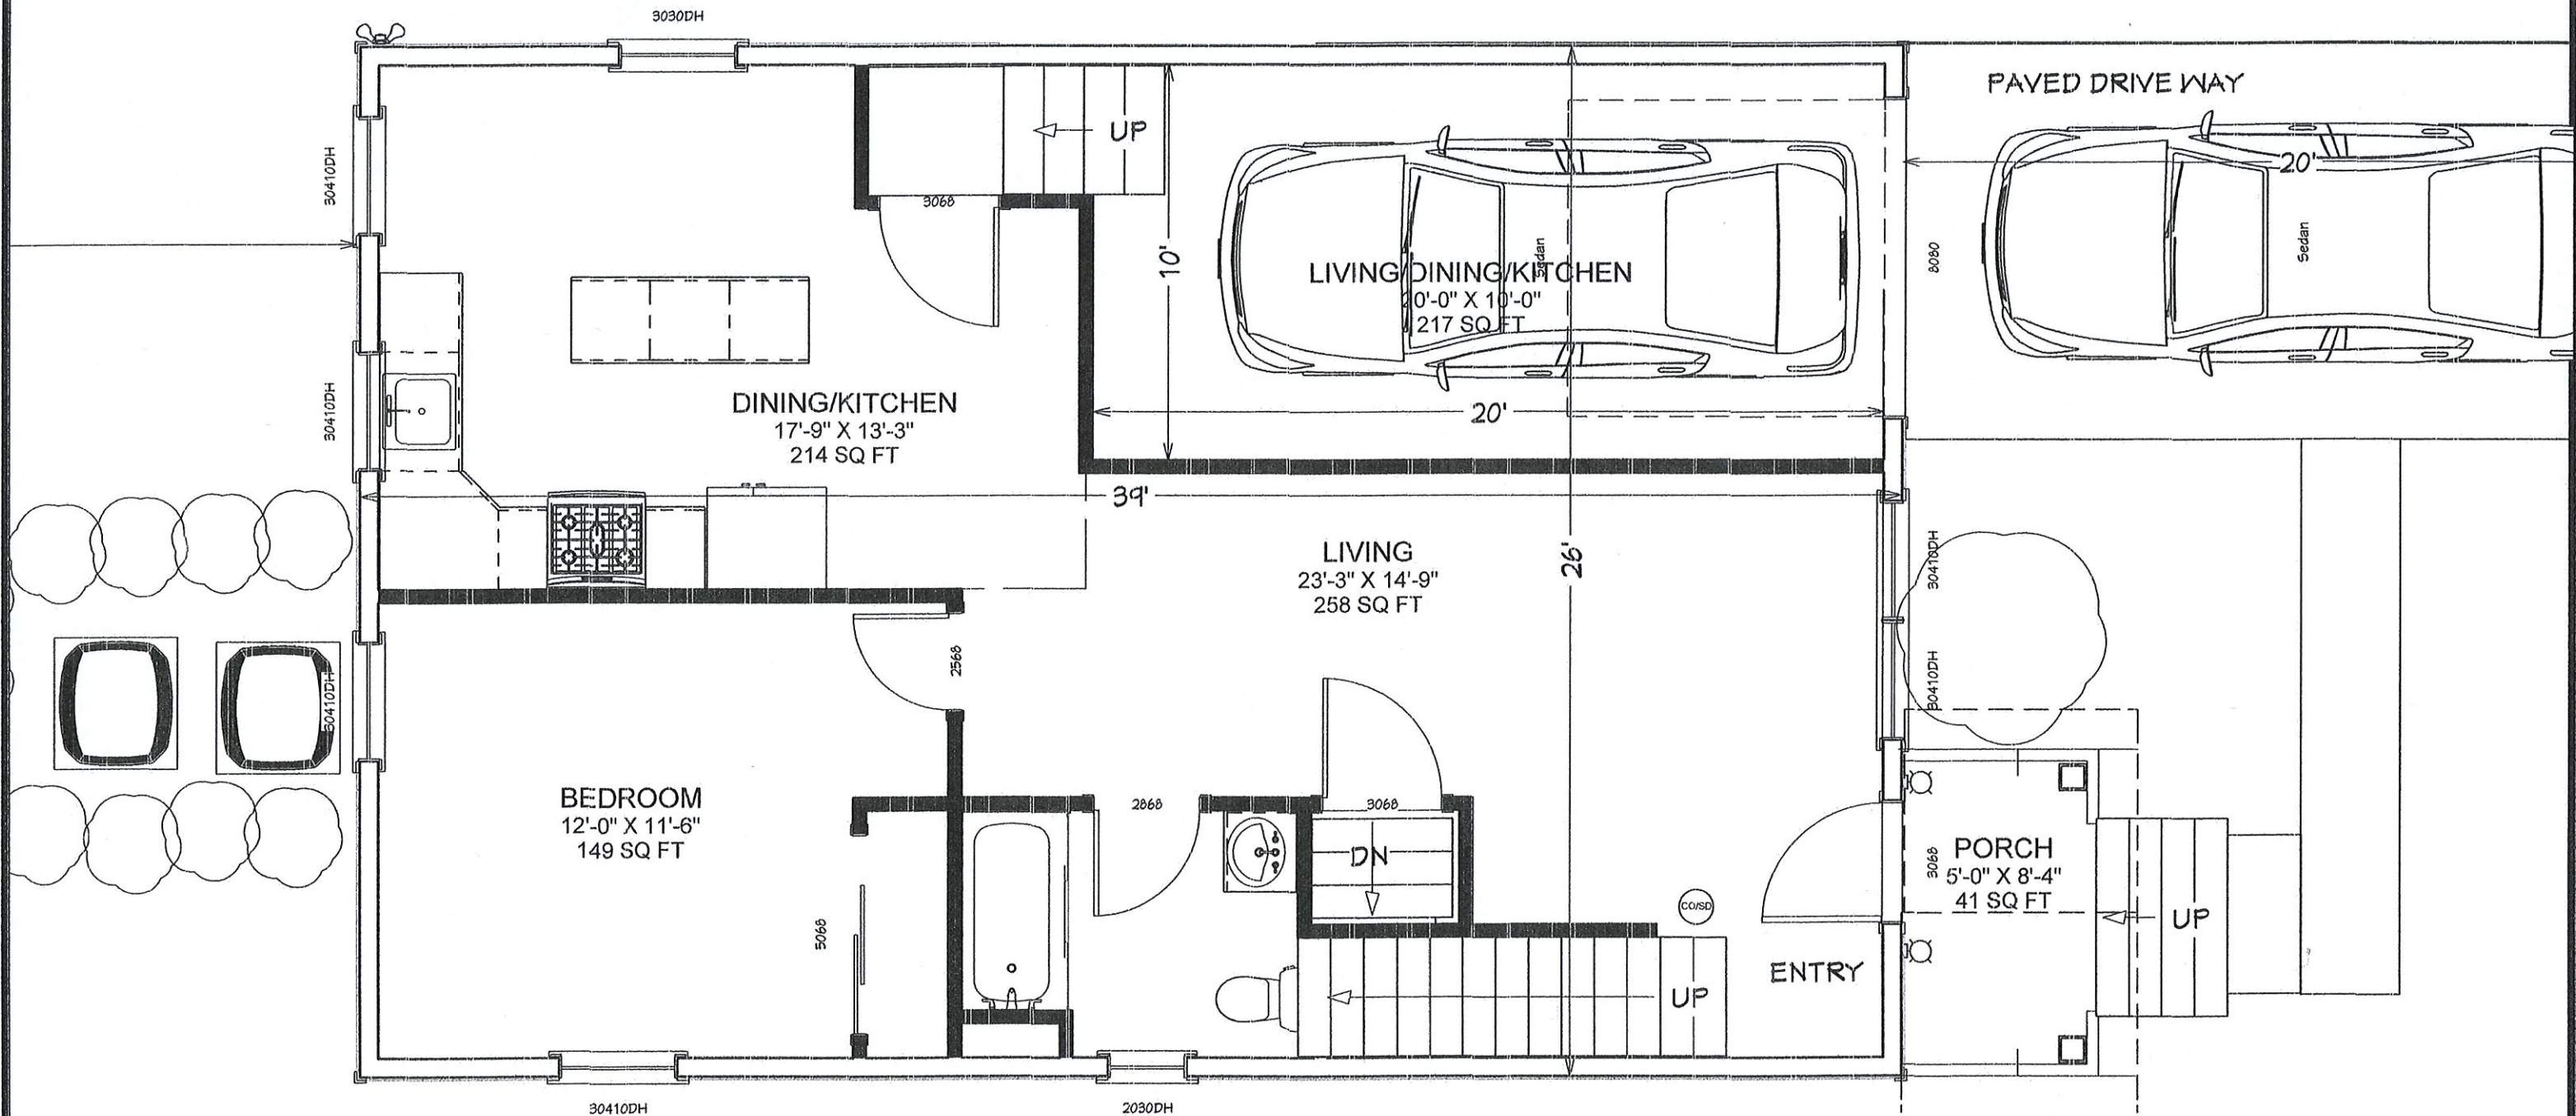

Larry Johnson

SCALE 1/4"=1'-0"

PROPOSED ONE FAMILY DWELLING
26'X39'
GILBERT MERCADO



LARRY C. JOHNSON
40A Camner Ave.
Somerset NJ 08873
732 828-1187

**ARCHITECTURE
PLANNING
INTERIORS**
AI 08215

CONCEPT 1

DATE
FEB. 24, 2020

DRAWN BY
LCJ

PROJ. NO
2019

**FIRST FLOOR
PLAN**

A5

5 OF 10