










<b>OWNER'S REPRESENTATIVE</b>	<b>CONSULTANT</b>
NAME	NAME
ADDRESS LINE 1	ADDRESS LINE 1
ADDRESS LINE 2	ADDRESS LINE 2
PHONE NUMBER	PHONE NUMBER
<b>MEP ENGINEER</b>	<b>FURNITURE DEALER</b>
NAME	NAME
ADDRESS LINE 1	ADDRESS LINE 1
ADDRESS LINE 2	ADDRESS LINE 2
PHONE NUMBER	PHONE NUMBER
<b>CONSULTANT</b>	<b>EXPEDITOR</b>
NAME	NAME
ADDRESS LINE 1	ADDRESS LINE 1
ADDRESS LINE 2	ADDRESS LINE 2
PHONE NUMBER	PHONE NUMBER
<b>CONSULTANT</b>	<b>CONSTRUCTION MANAGER</b>
NAME	NAME
ADDRESS LINE 1	ADDRESS LINE 1
ADDRESS LINE 2	ADDRESS LINE 2
PHONE NUMBER	PHONE NUMBER

1	09/01/2021	ISSUE FOR PLANNING BOARD
NO.	DATE	ISSUE / REVISION

KEY PLAN:

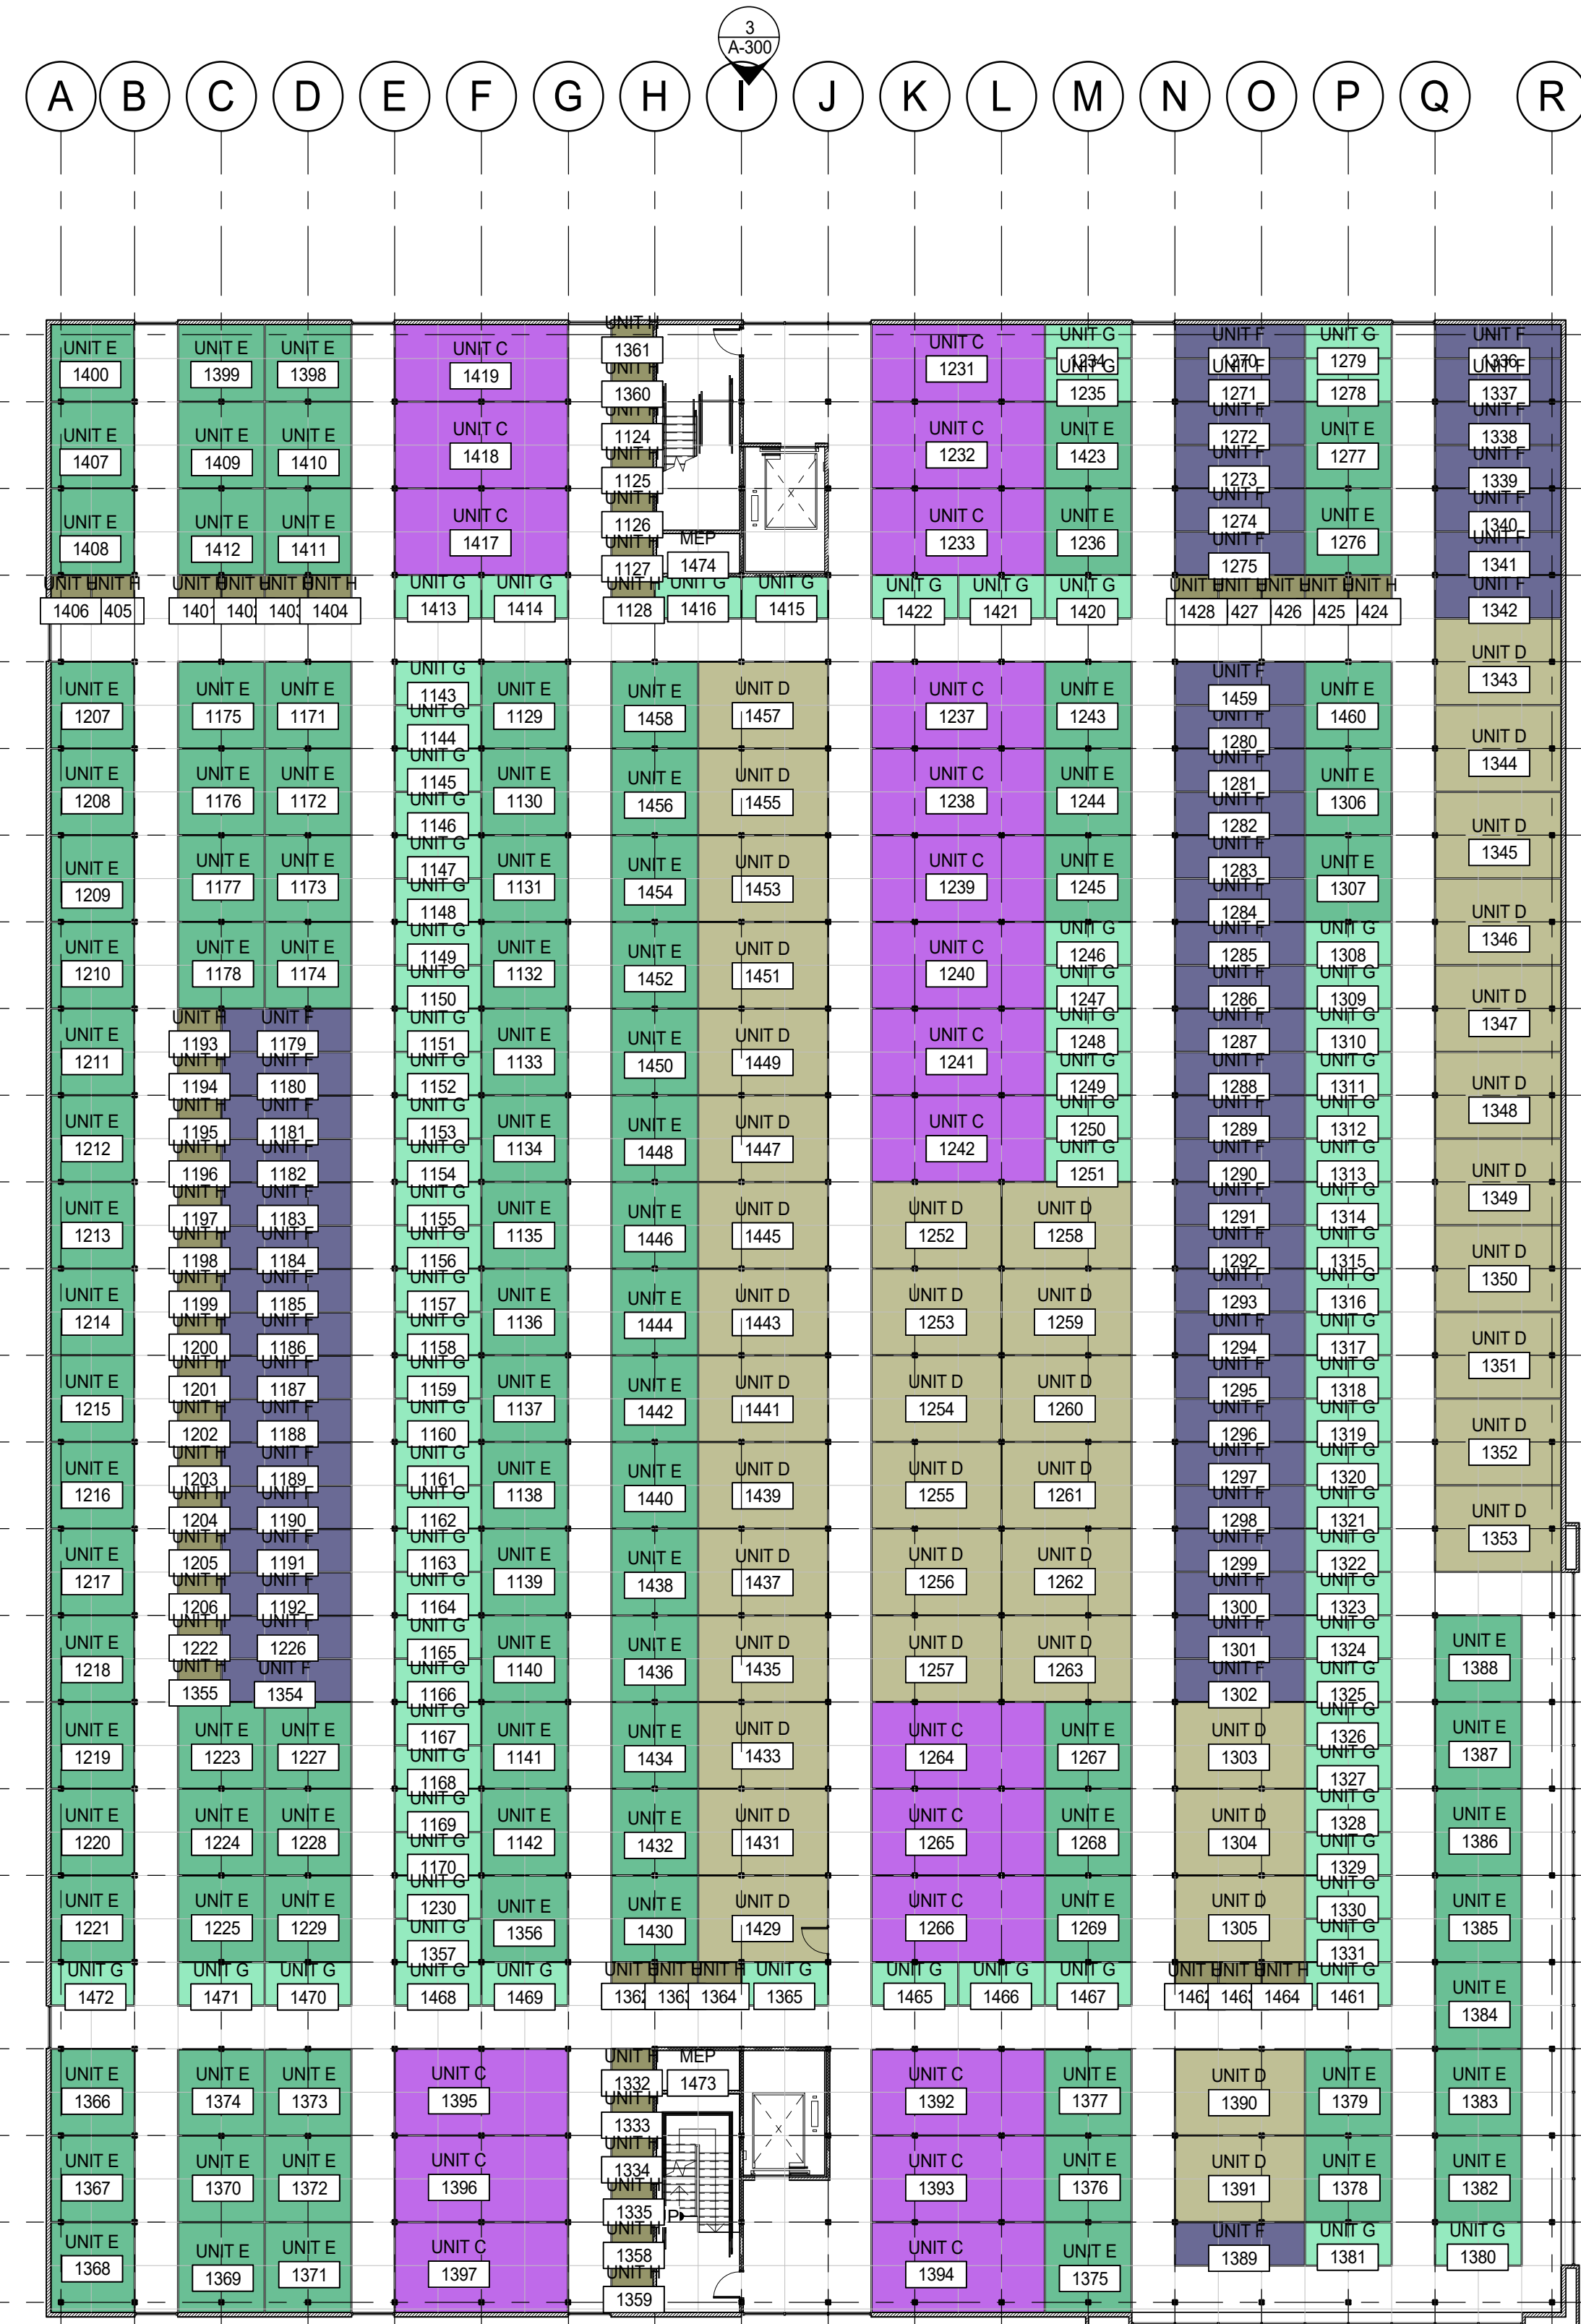

**STORAGE UNIT LEGEND**

- UNIT C
- UNIT D
- UNIT E
- UNIT F
- UNIT G
- UNIT H

STORAGE UNIT SCHEDULE			
UNIT TYPE	TOTAL	AREA	SIZE
Not Placed			
UNIT C	33	0 SF	10X20
UNIT D	62	0 SF	10X15
UNIT E	147	0 SF	10X10
UNIT F	58	0 SF	5X15
UNIT G	103	0 SF	5X10
UNIT H	59	0 SF	5X5
UNIT Q	1	0 SF	10X25
	463	0 SF	
<b>01 - FIRST FLOOR</b>			
UNIT B	19	5480 SF	
UNIT BI	8	2298 SF	10X30
UNIT C	31	6095 SF	
UNIT CX	20	3660 SF	
UNIT D	37	5421 SF	
UNIT E	24	2326 SF	
UNIT F	5	361 SF	
UNIT G	13	628 SF	
UNIT Q	11	2709 SF	
UNIT W	3	2008 SF	20X35
UNIT X	1	295 SF	10X15
UNIT Z	1	406 SF	DIMENSION VARIES
	173	31686 SF	
<b>02 - SECOND FLOOR</b>			
UNIT C	21	4121 SF	10X20
UNIT D	43	6314 SF	10X15
UNIT E	102	9942 SF	10X10
UNIT F	54	3915 SF	5X15
UNIT G	83	4022 SF	5X10
UNIT H	46	1098 SF	5X5
	349	29412 SF	
<b>03 - THIRD FLOOR</b>			
UNIT C	21	4121 SF	10X20
UNIT D	43	6314 SF	10X15
UNIT E	102	9942 SF	10X10
UNIT F	54	3915 SF	5X15
UNIT G	83	4022 SF	5X10
UNIT H	46	1098 SF	5X5
	349	29412 SF	
Grand total:	1334	1334	90509 SF

**1 THIRD FLOOR PLAN**  
SCALE: 1/16" = 1'-0"









