


97 chestnut street rutherford, nj 07070

JAN	1ES E. DEBAI	RBIERI, AIA
NJ	Lic. No.	C-7496
CT	Lic. No.	6180
NY	Lic. No.	017897-1
PΑ	Lic. No.	RA-010754-B
MD	Lic. No.	8523
VΑ	Lic. No.	0401007899
OH	Lic. No.	10007
DE	Lic. No.	S5-0018737
MI	Lic. No.	1301051414
FL	Lic. No.	AR97210
ΤX	Lic. No.	24423
MΔ	Lic. No.	951205
ALF	redo A. Paul	O, AIA - LEED AP BD+C
NJ		21 AI0I764400
Mol	HAMED SHAM	Α, ΑΙΑ
NJ	Lic. No.	21 AI0I843600
BRY	'AN J. DEBA	ARBIERI, AIA
NJ	Lic. No.	21 AI0207I500
NY	Lic. No.	043277-01

<u>Consultants</u>

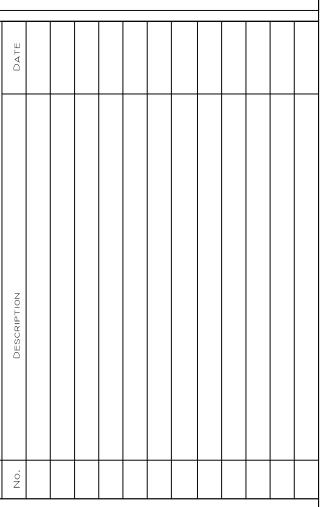

PROJECT

Proposed Warehouse Buildings


Lots 21.07, Block 468.01 500 Atrium Drive, Franklin Twp, NJ

FLOOR PLAN -Building A

> DRAWING BY: BJD CHKD BY: BJD

1 OF 2

SEAL & SIGNATURE FILE NO: SHEET:

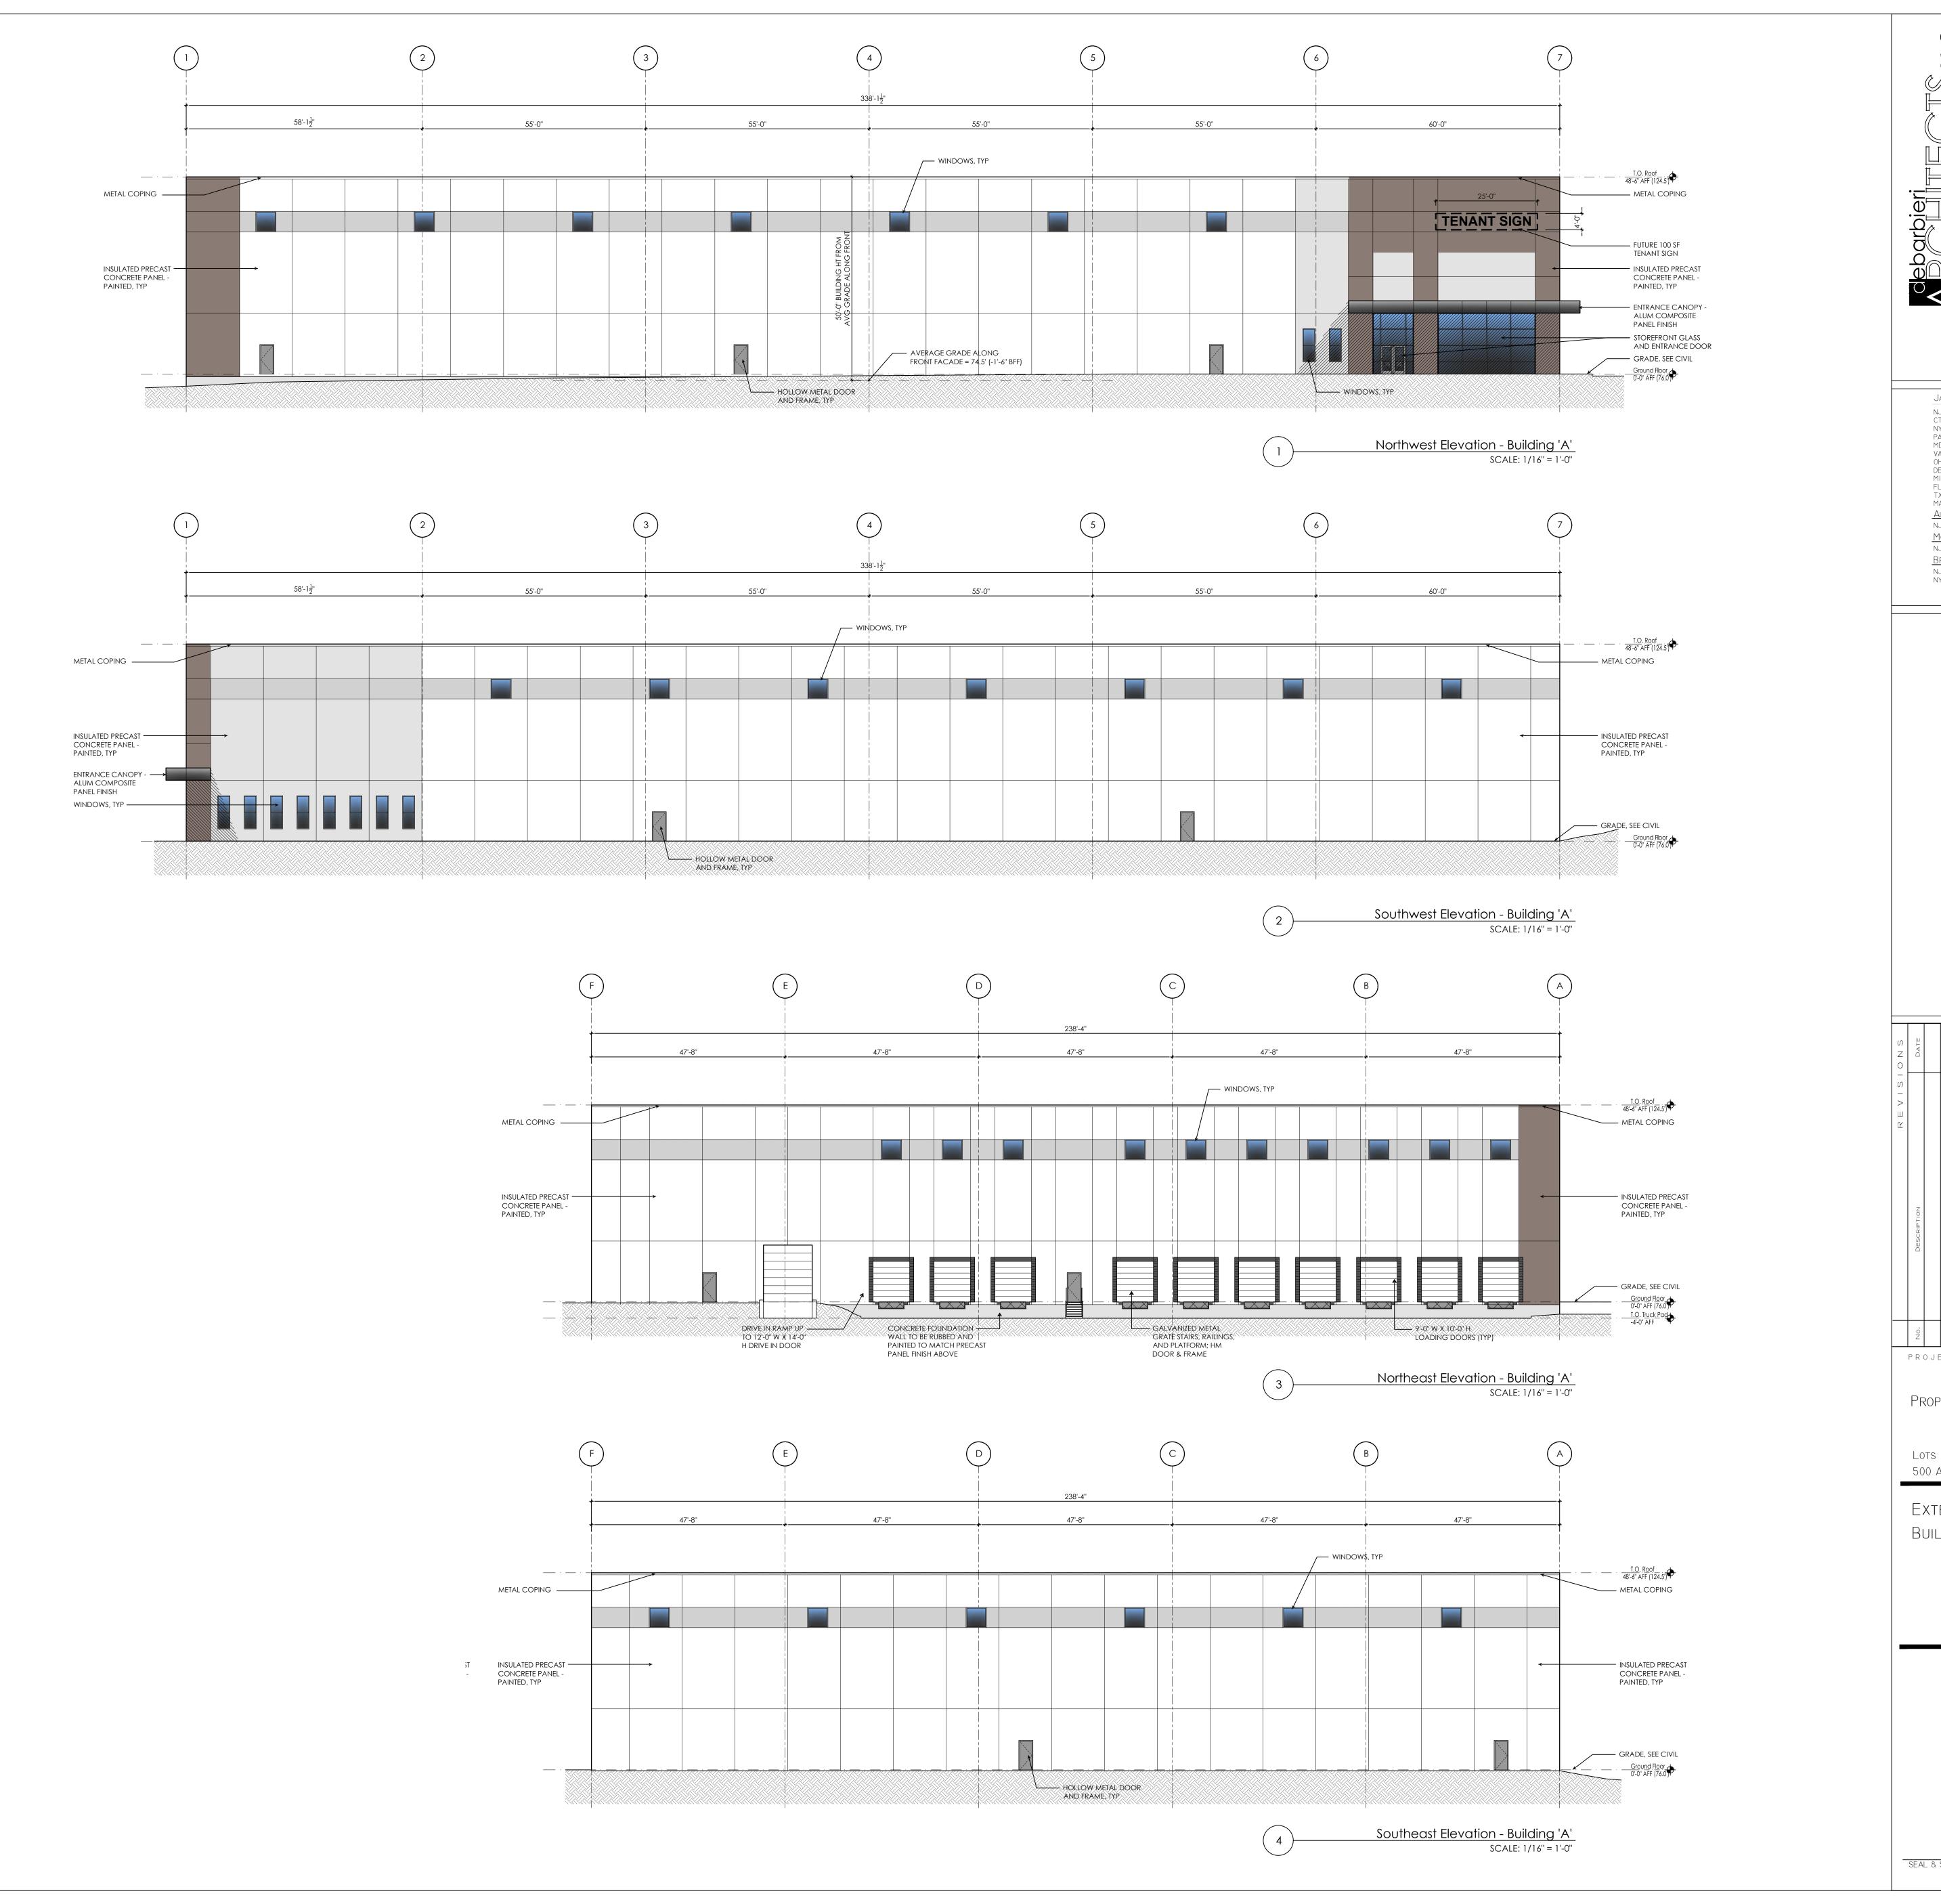


97 CHESTNUT STREET RUTHERFORD, NJ 07070

James E. DeBarbieri, aia NJ LIC. NO. C-7496
CT LIC. NO. 6180
NY LIC. NO. 017897-1
PA LIC. NO. RA-010754-B
MD LIC. NO. 8523
VA LIC. NO. 0401007899
OH LIC. NO. 10007
DE LIC. NO. S5-0018737
MI LIC. NO. 1301051414
FL LIC. NO. AR97210
TX LIC. NO. 24423
MA LIC. NO. 951205 ALFREDO A. PAULO, AIA - LEED AP BD+C NJ LIC. No. 21 A101764400 MOHAMED SHAMA, AIA NJ Lic. No. 21 A101843600 BRYAN J. DEBARBIERI, AIA

NJ LIC. NO. 21 AI02071500

NY LIC. NO. 043277-01

CONSULTANTS

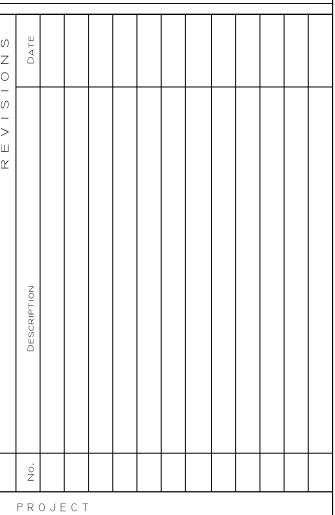

Proposed Warehouse Buildings


Lots 21.07, Block 468.01 500 Atrium Drive, Franklin Twp, NJ

EXTERIOR ELEVATIONS -Building A

> PROJECT NO: 23-001 DRAWING BY: BJD CHKD BY: BJD

SEAL & SIGNATURE FILE NO:

2 of 2

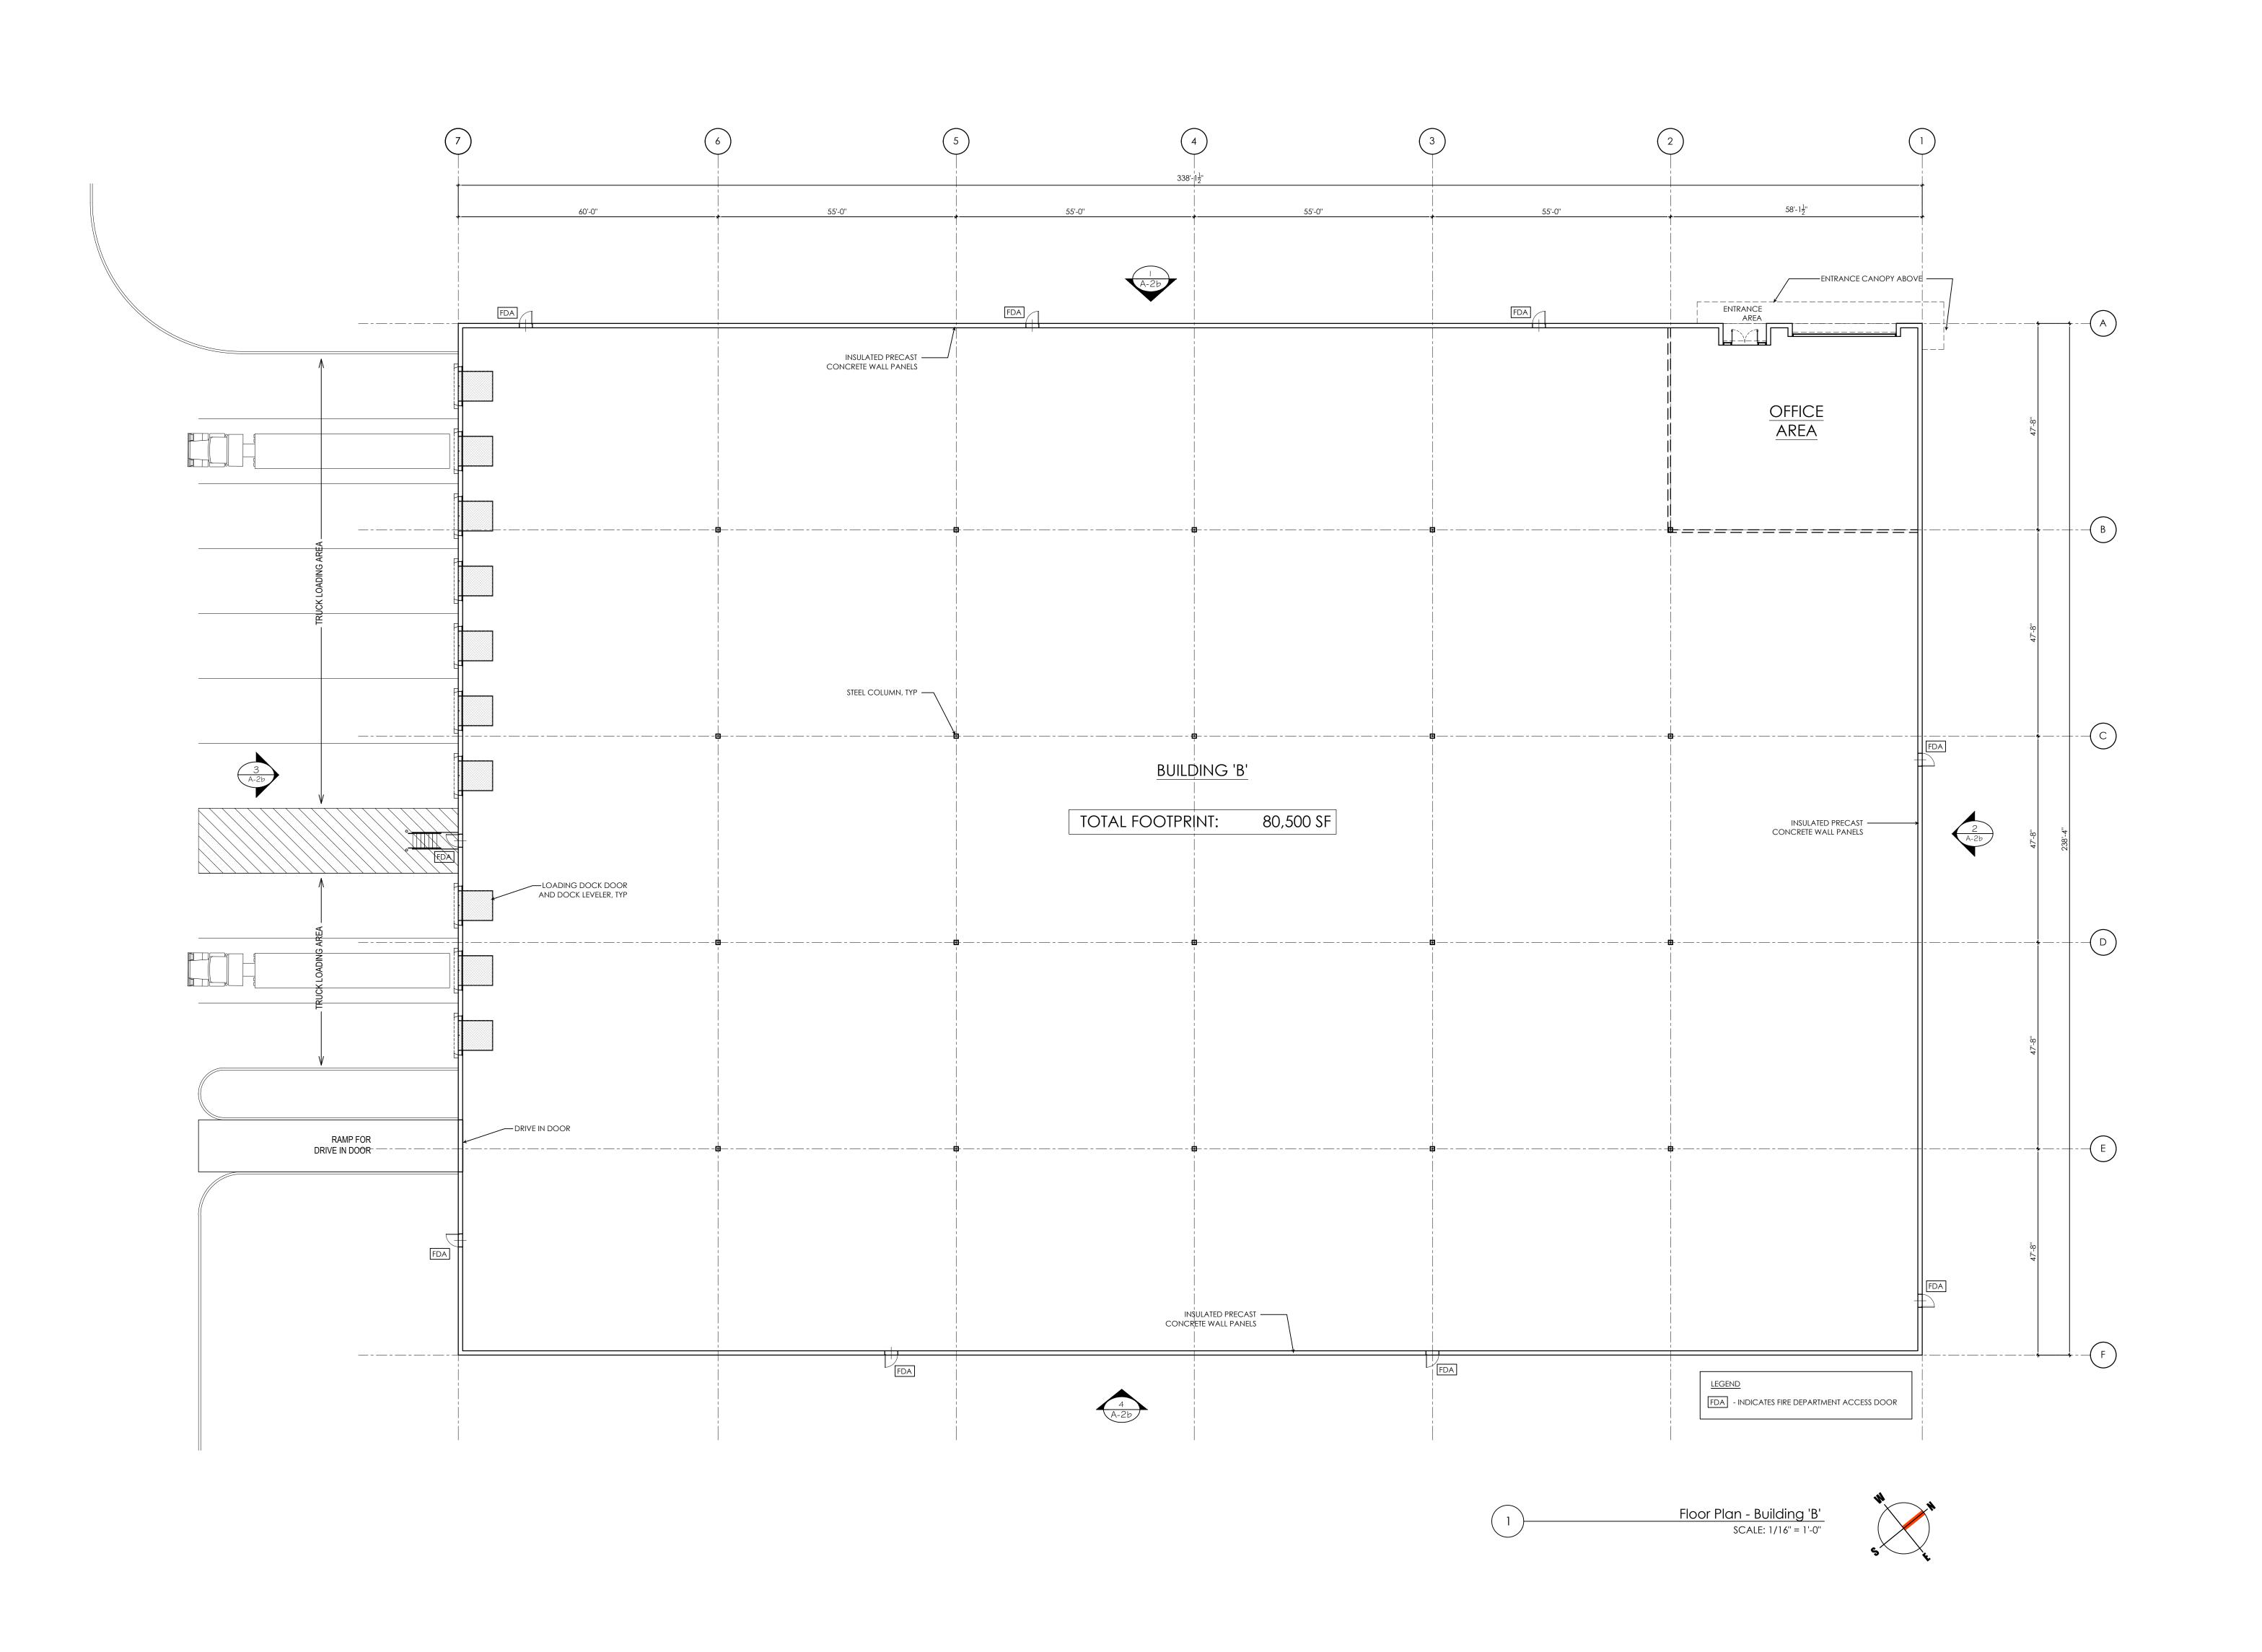

97 chestnut street rutherford, nj 07070

James E. DeBarbieri, aia NJ LIC. NO. C-7496
CT LIC. NO. 6180
NY LIC. NO. 017897-1
PA LIC. NO. RA-010754-B
MD LIC. NO. 8523
VA LIC. NO. 0401007899
OH LIC. NO. 10007
DE LIC. NO. 1301051414
FL LIC. NO. AR97210
TX LIC. NO. 24423
MA LIC. NO. 951205 ALFREDO A. PAULO, AIA - LEED AP BD+C
NJ LIC. NO. 21 A101764400 MOHAMED SHAMA, AIA

NJ LIC. NO. 21 AI01843600 BRYAN J. DEBARBIERI, AIA

NJ Lic. No. 21 Al02071500

NY Lic. No. 043277-01

<u>Consultants</u>

PROJECT

Proposed Warehouse Buildings


Lots 21.07, Block 468.01 500 Atrium Drive, Franklin Twp, NJ

FLOOR PLAN -Building B

> DRAWING BY: BJD CHKD BY: BJD

l of 2


SEAL & SIGNATURE FILE NO: SHEET:

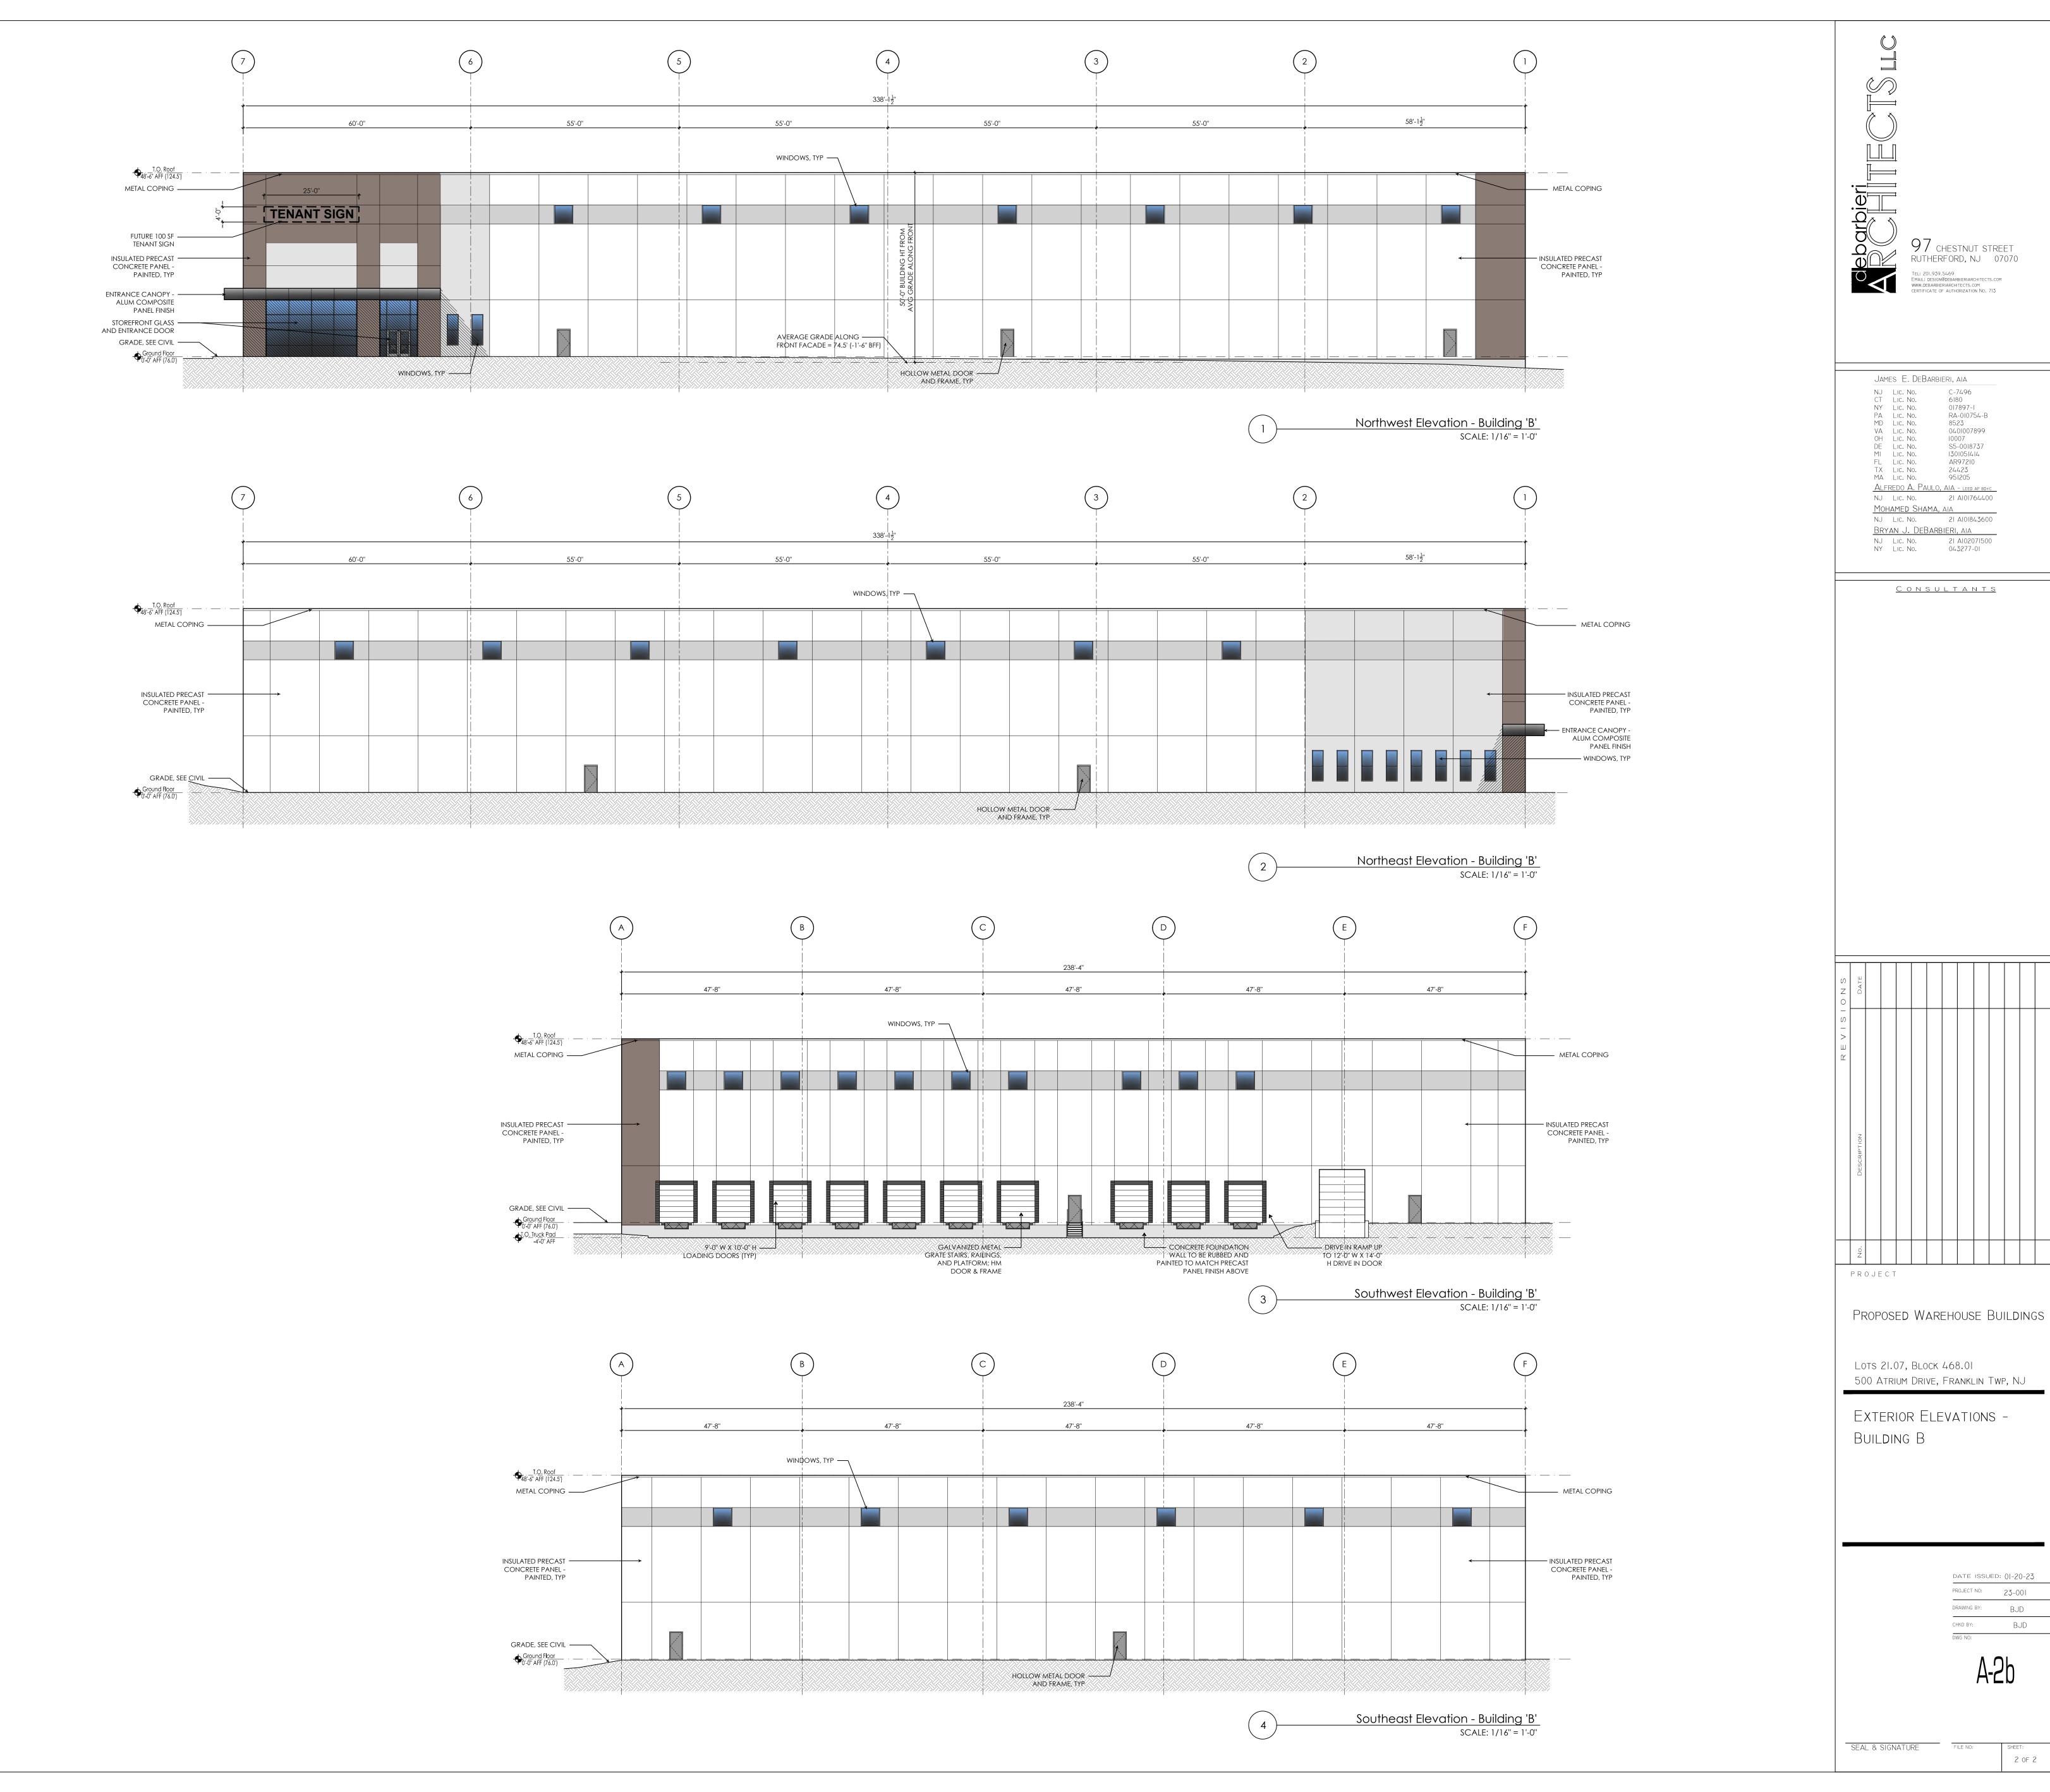

97 chestnut street rutherford, nj 07070

NJ LIC. NO. C-7496
CT LIC. NO. 6180
NY LIC. NO. 017897-1
PA LIC. NO. RA-010754-B
MD LIC. NO. 8523
VA LIC. NO. 0401007899
OH LIC. NO. 10007
DE LIC. NO. S5-0018737
MI LIC. NO. 1301051414
FL LIC. NO. AR97210
TX LIC. NO. 24423
MA LIC. NO. 951205 ALFREDO A. PAULO, AIA - LEED AP BD+C
NJ LIC. NO. 21 A101764400 MOHAMED SHAMA, AIA NJ Lic. No. 21 A101843600

CONSULTANTS

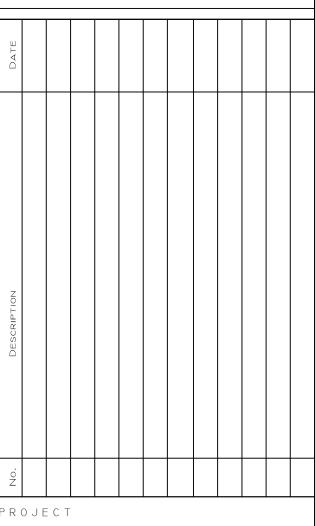

500 ATRIUM DRIVE, FRANKLIN TWP, NJ

PROJECT NO: 23-001 DRAWING BY: BJD CHKD BY: BJD

2 of 2