


LANGAN
 Langan Engineering and Environmental Services, Inc.
 1 University Square Drive, Suite 110
 Princeton, NJ 08540
 T: 609.282.8000 F: 609.282.8001 www.langan.com
 NJ Certificate of Authorization No.24GA27996400

Project
400/800 ATRIUM DRIVE
 SOMERSET COUNTY NEW JERSEY



Drawing Title
TRUCK TURNING MOVEMENTS - ATRIUM DRIVE LEFT TURNS

Project No.
130176101
 Date
4/10/2023
 Drawn By
TJM
 Checked By
KAP

EXHIBIT 1
 Sheet 1 of 3

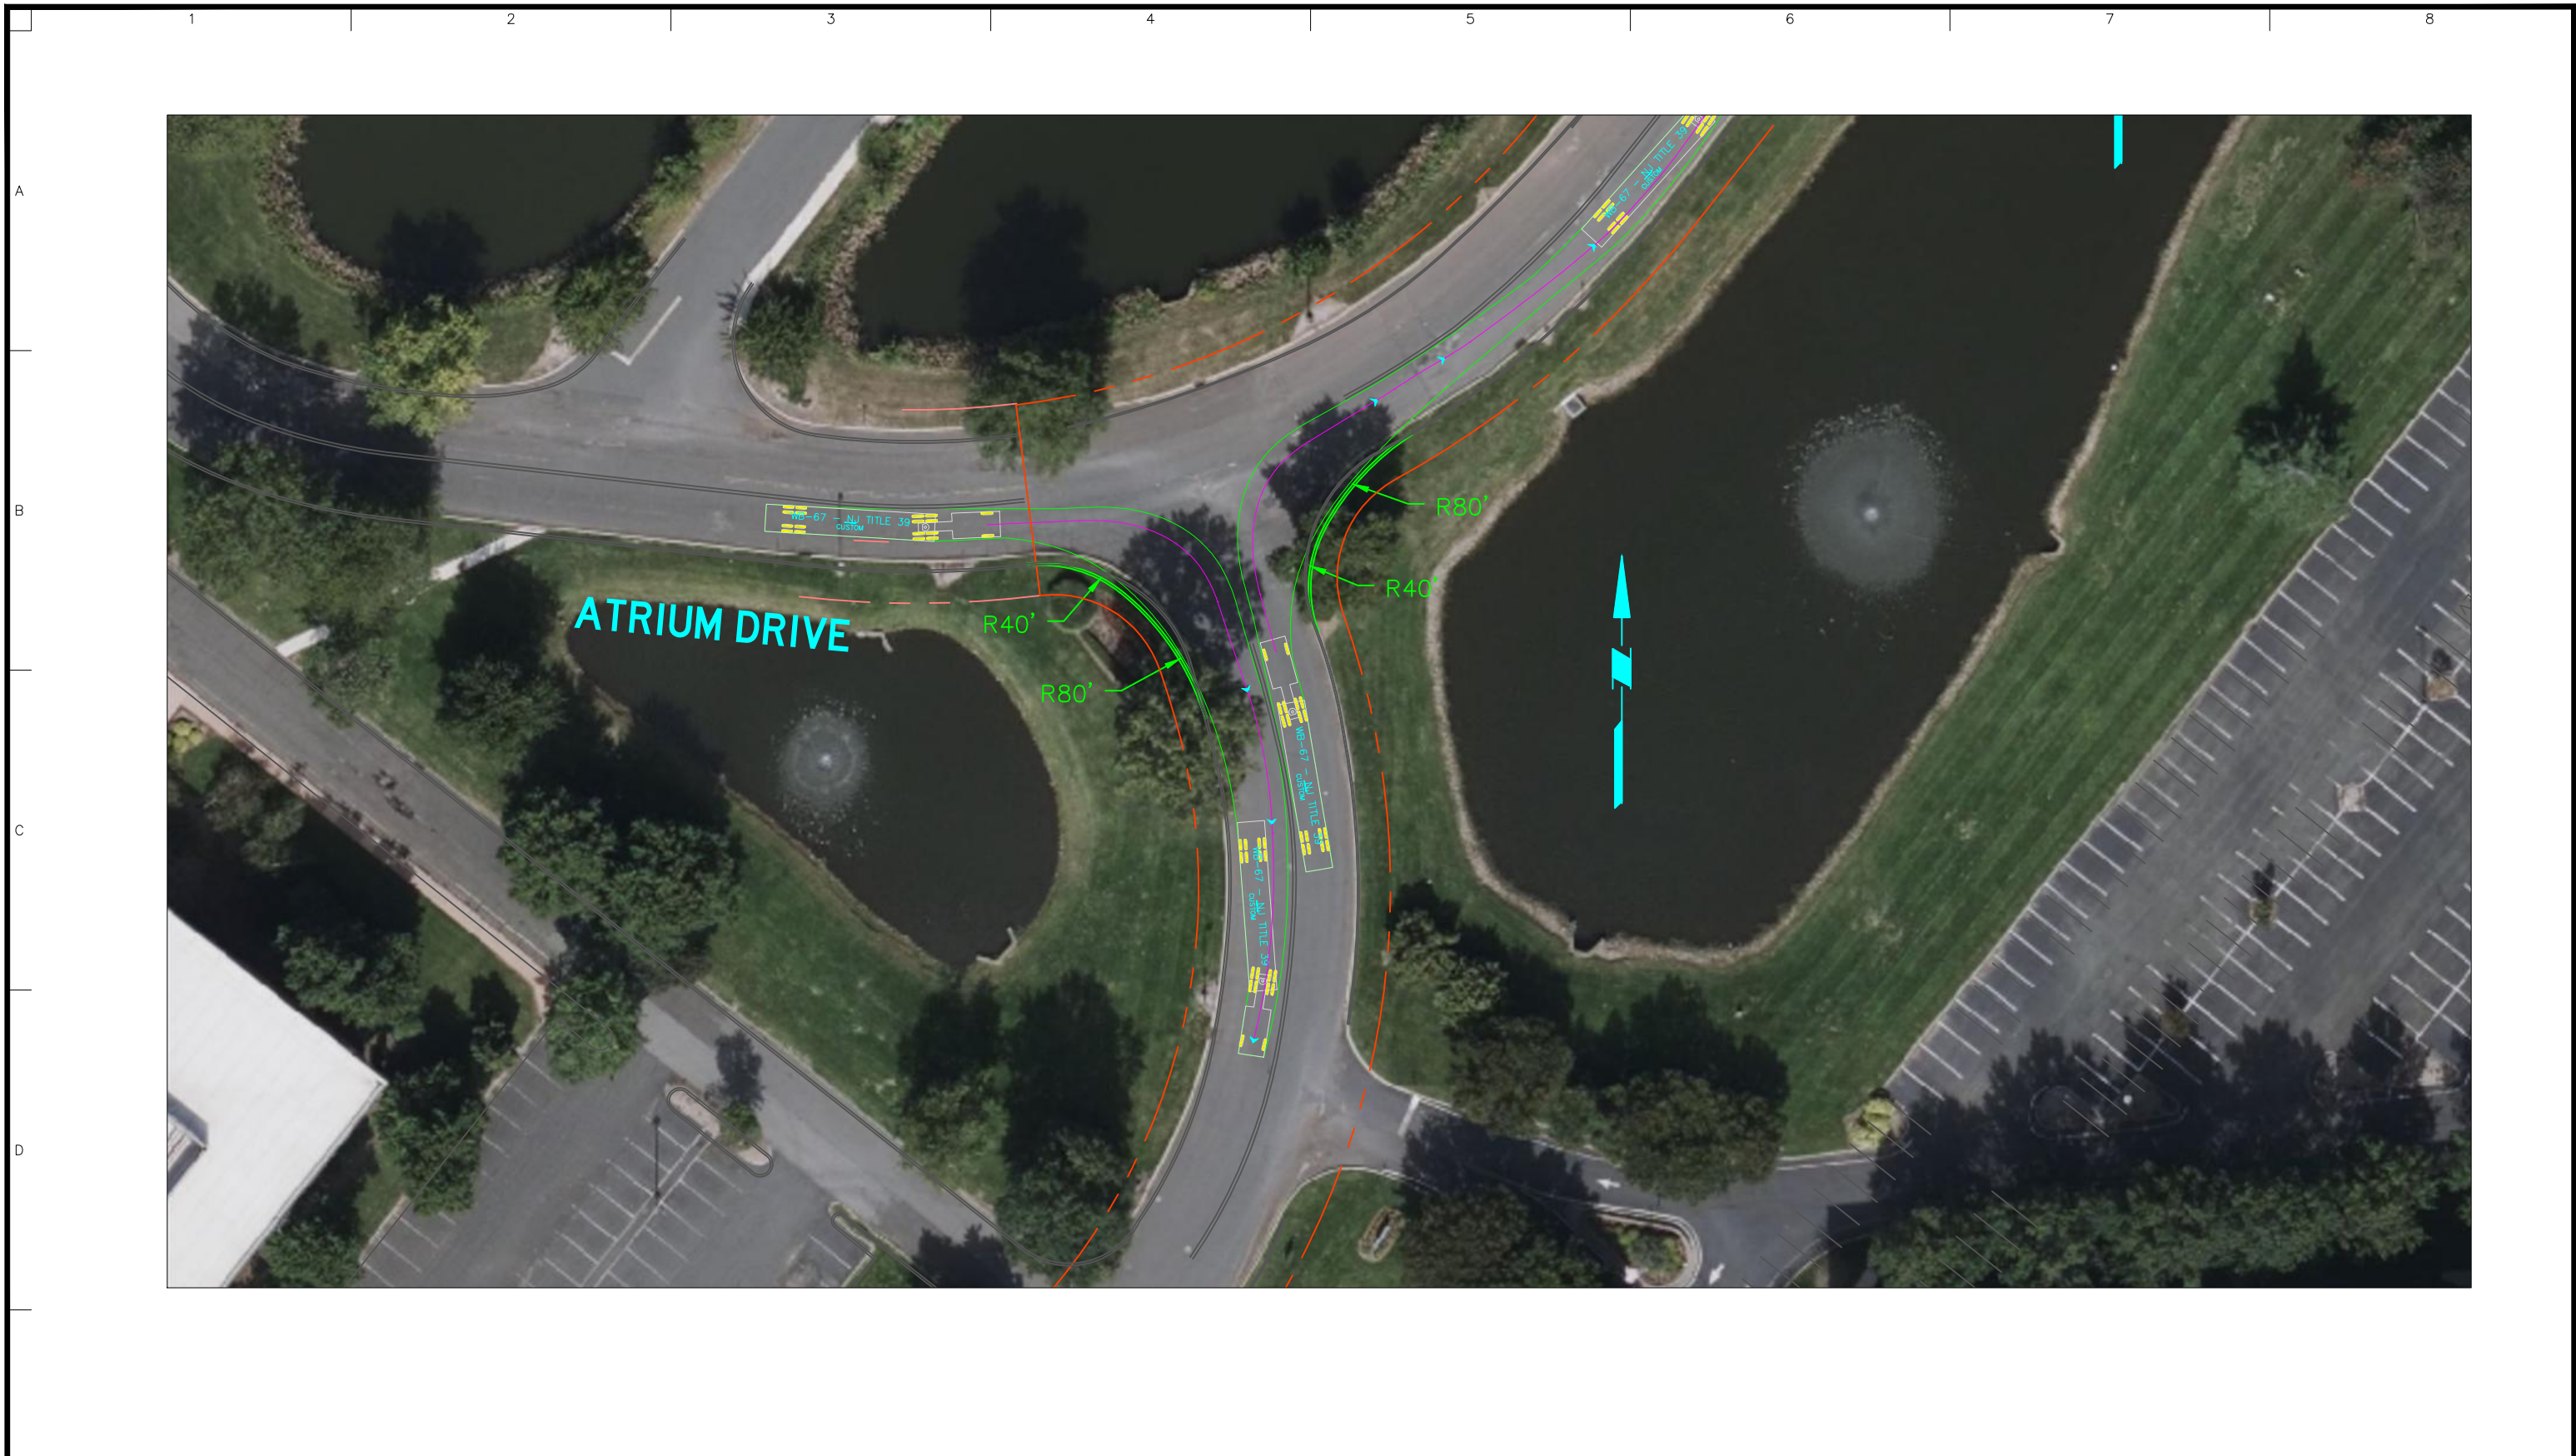

<p>SCALE IN FEET</p>	<p>LANGAN Langan Engineering and Environmental Services, Inc. 1 University Square Drive, Suite 110 Princeton, NJ 08540 T: 609.282.8000 F: 609.282.8001 www.langan.com NJ Certificate of Authorization No.24GA27996400</p>	<p>Project 400/800 ATRIUM DRIVE SOMERSET COUNTY NEW JERSEY</p>	<p>Drawing Title TRUCK TURNING MOVEMENTS - ATRIUM DRIVE LEFT TURNS</p>	<p>Project No. 130176101</p>	<p>EXHIBIT 2</p>
				<p>Date 4/10/2023</p>	
<p>Drawn By TJM</p>	<p>Checked By KAP</p>	<p>Sheet 2 of 3</p>			

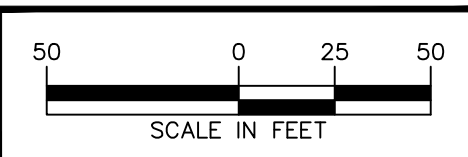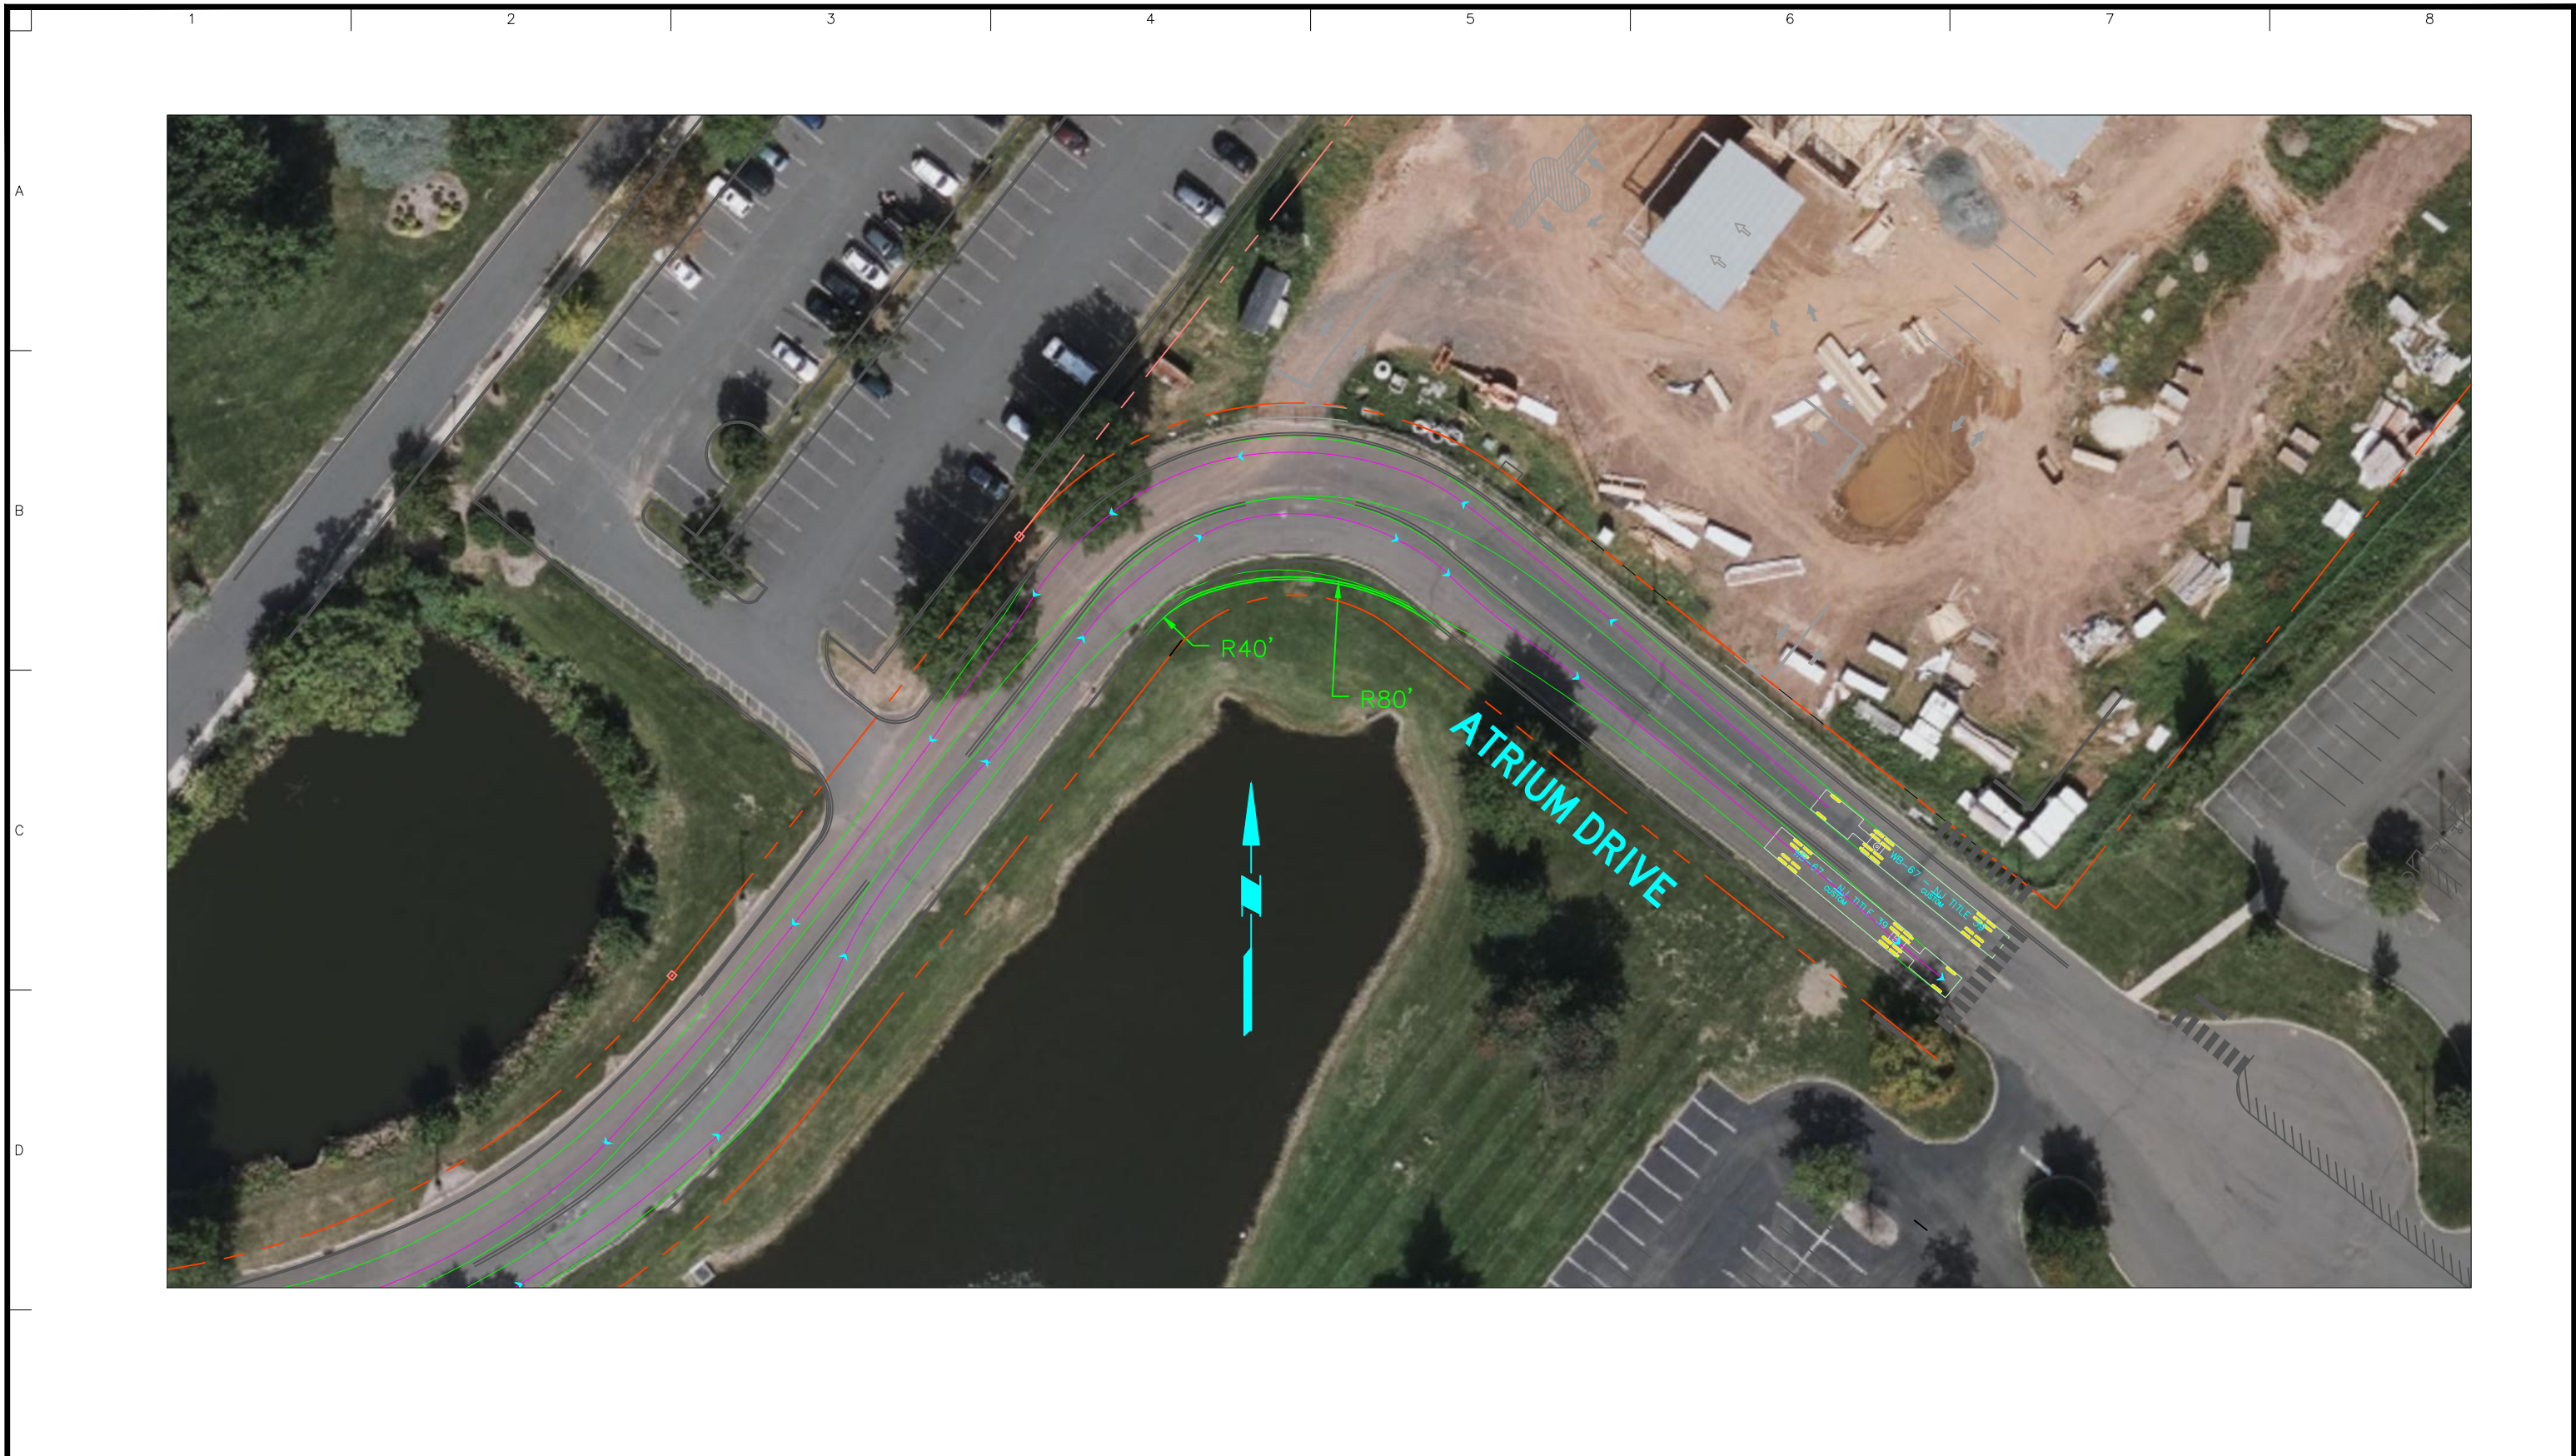

LANGAN
Langan Engineering and
Environmental Services, Inc.
1 University Square Drive, Suite 110
Princeton, NJ 08540
T: 609.282.8000 F: 609.282.8001 www.langan.com
NJ Certificate of Authorization No.24GA27996400

Project
**400/800 ATRIUM
DRIVE**
SOMERSET COUNTY NEW JERSEY

Drawing Title
**TRUCK TURNING
MOVEMENTS -
ATRIUM DRIVE**

Project No.
130176101
Date
4/10/2023
Drawn By
TJM
Checked By
KAP

**EXHIBIT
3**
Sheet 3 of 3

LANGAN

Project No. 130176101

© 2021 Langan