


PROPOSED WAREHOUSE EXPANSION	
400 COTTONTAIL LANE SOMERSET, NJ 08873 LOT: 15.11 BLOCK: 517.06	
CHRIS HAO, ARCHITECT 9 PARIS AVE. EDISON, NJ 08820 (732) 319-0742 Email: ch.katan@gmail.com	
DATE: 09/20/2024	NJ LIC# 11417




LOADING DOCK AIRVIEW



REAR YARD AIRVIEW AT PARKING LOT

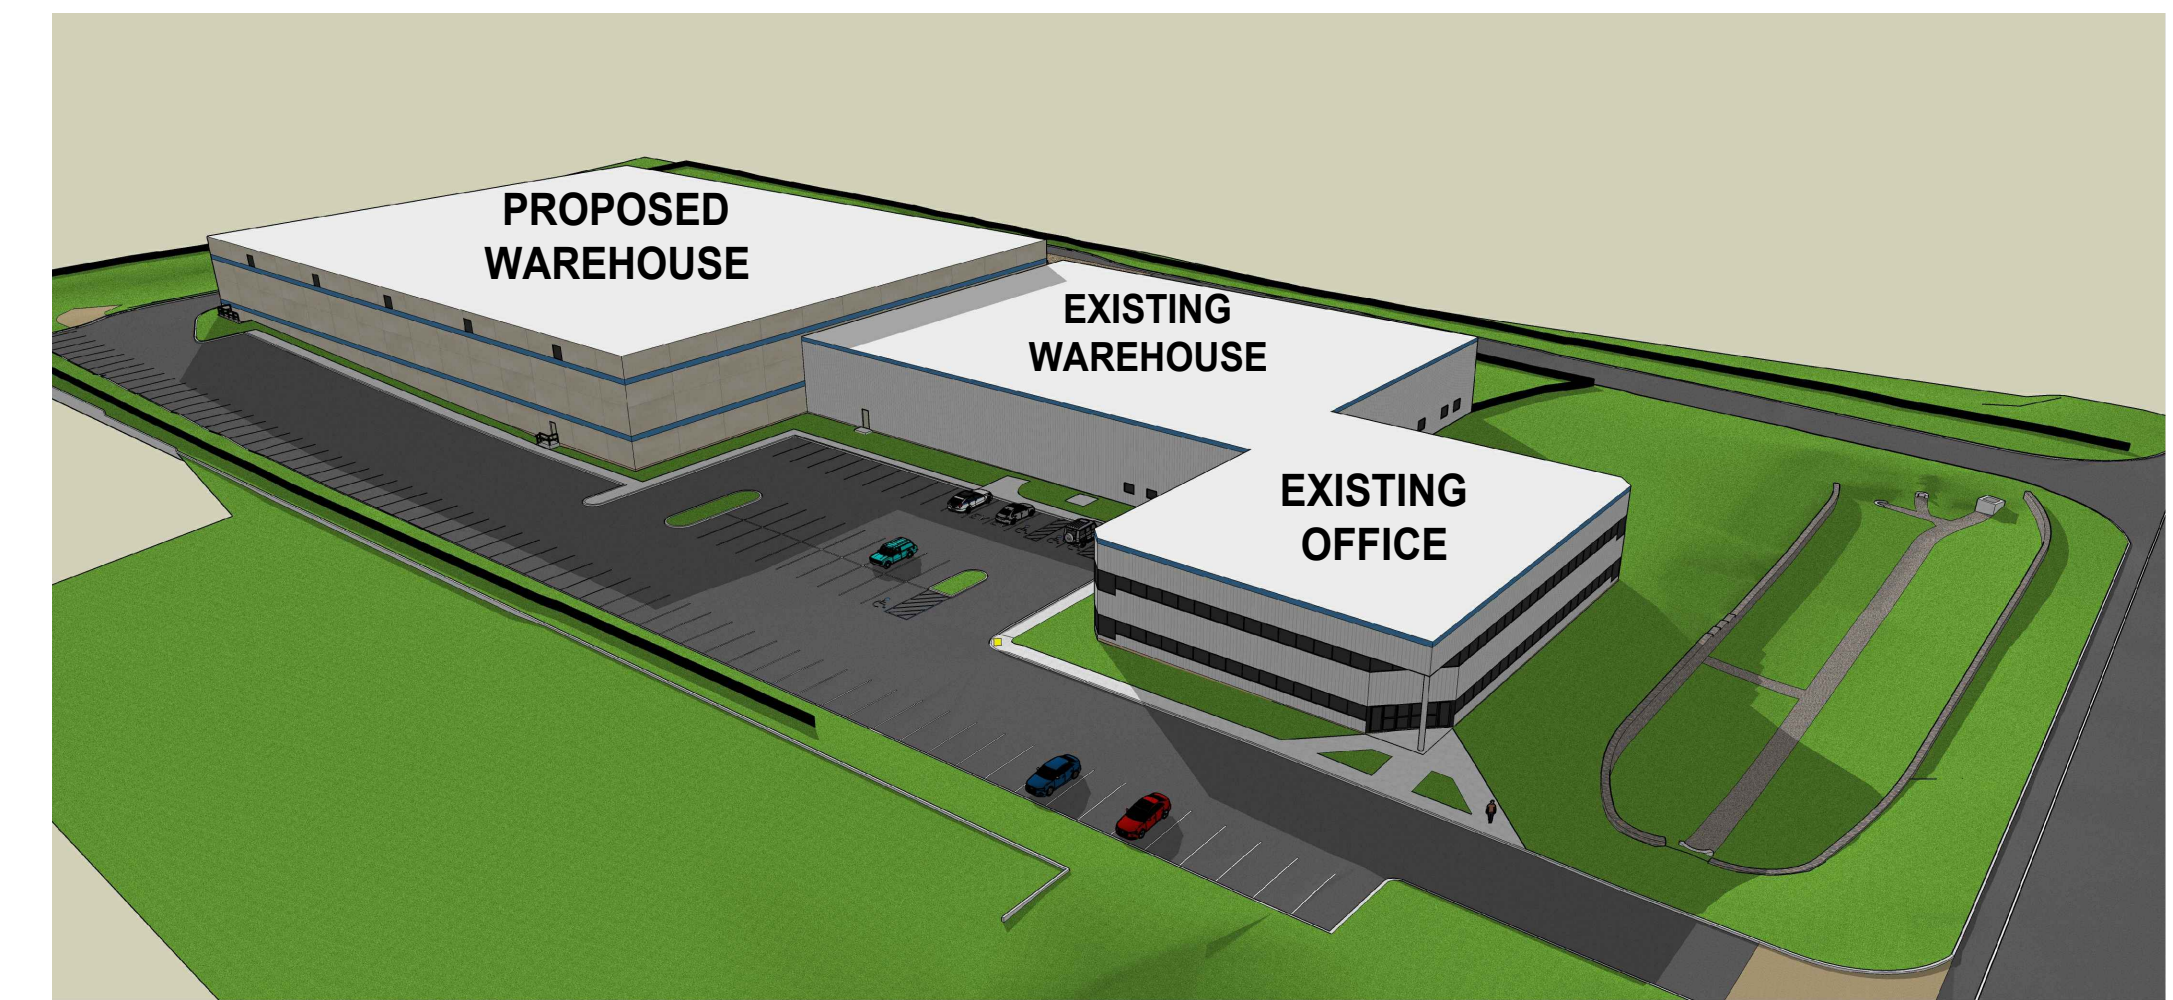

COTTONTAIL LANE AIRVIEW AT PARKING LOT

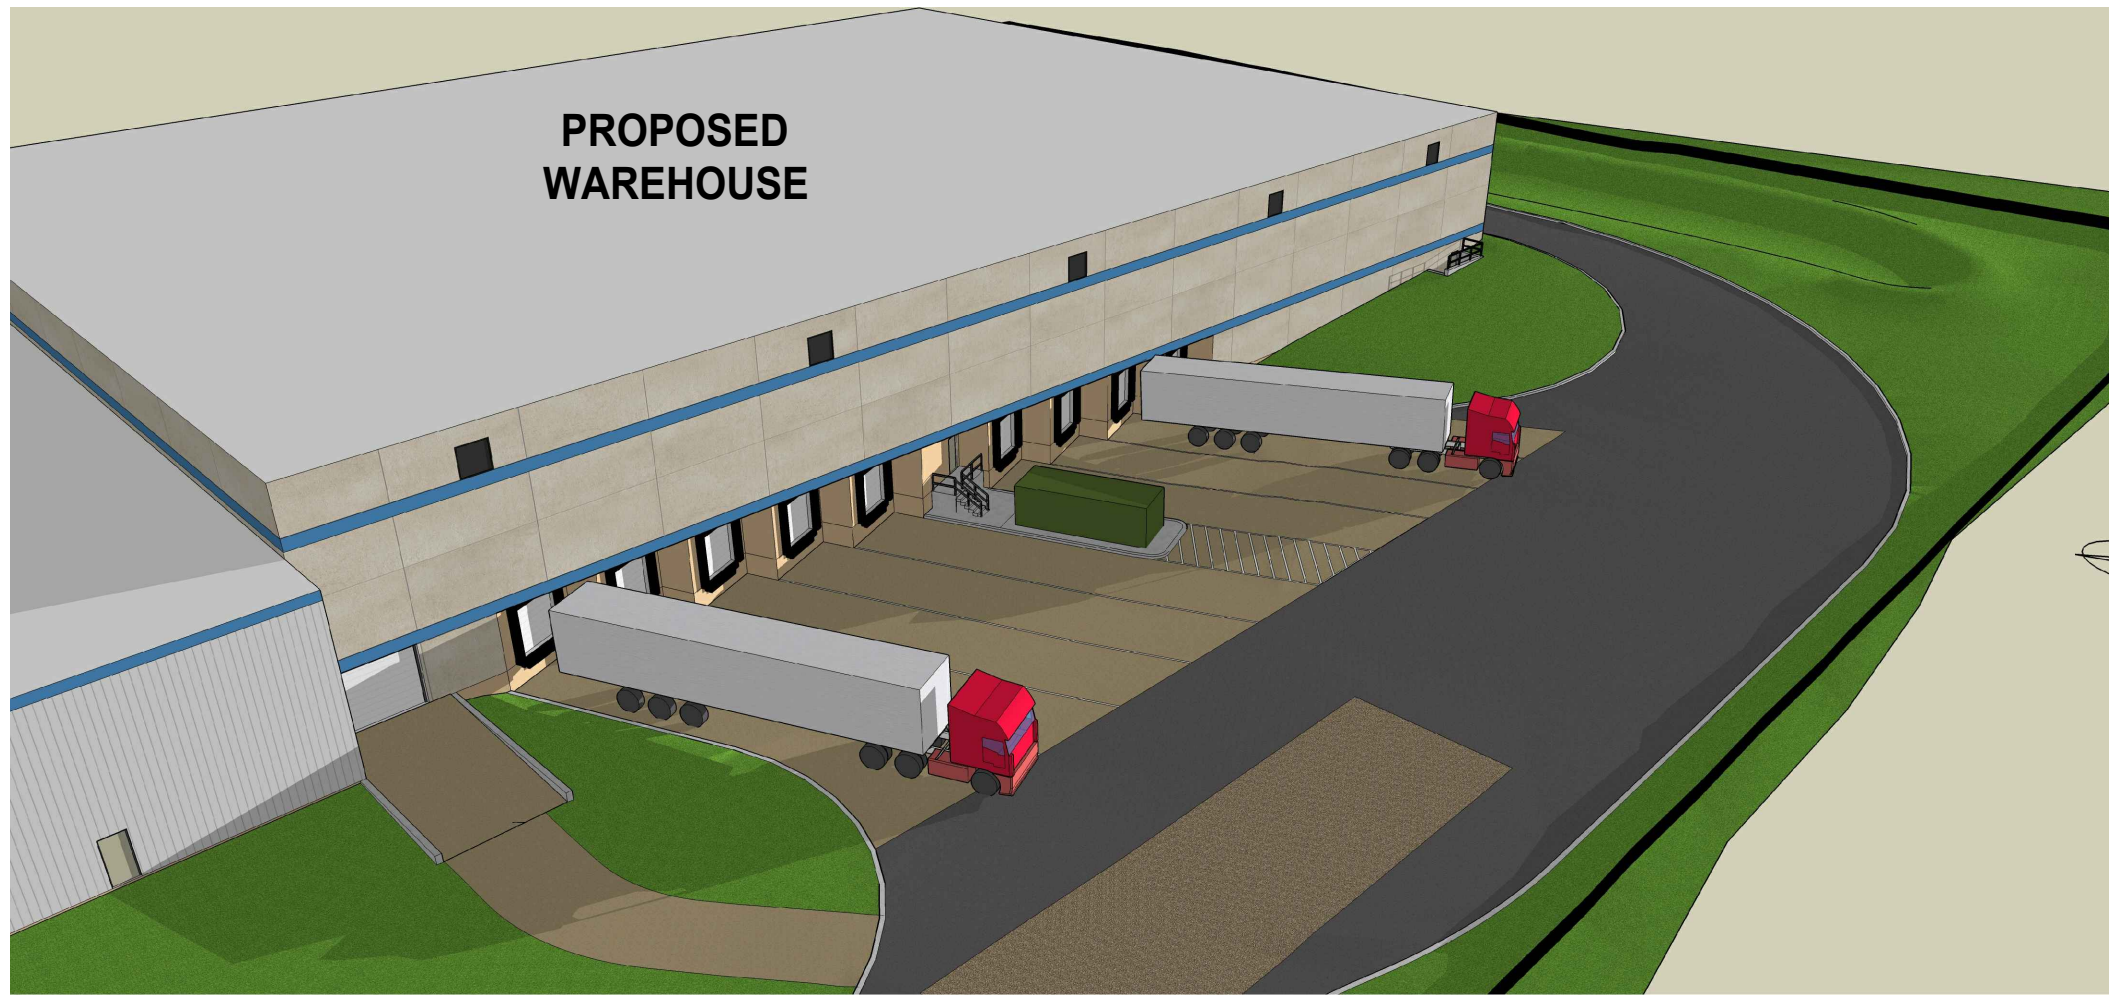


LOADING DOCK AIRVIEW




COTTONTAIL LANE VIEW AT LOADING DOCK DRIVEWAY




COTTONTAIL LANE AT EXISTING OFFICE

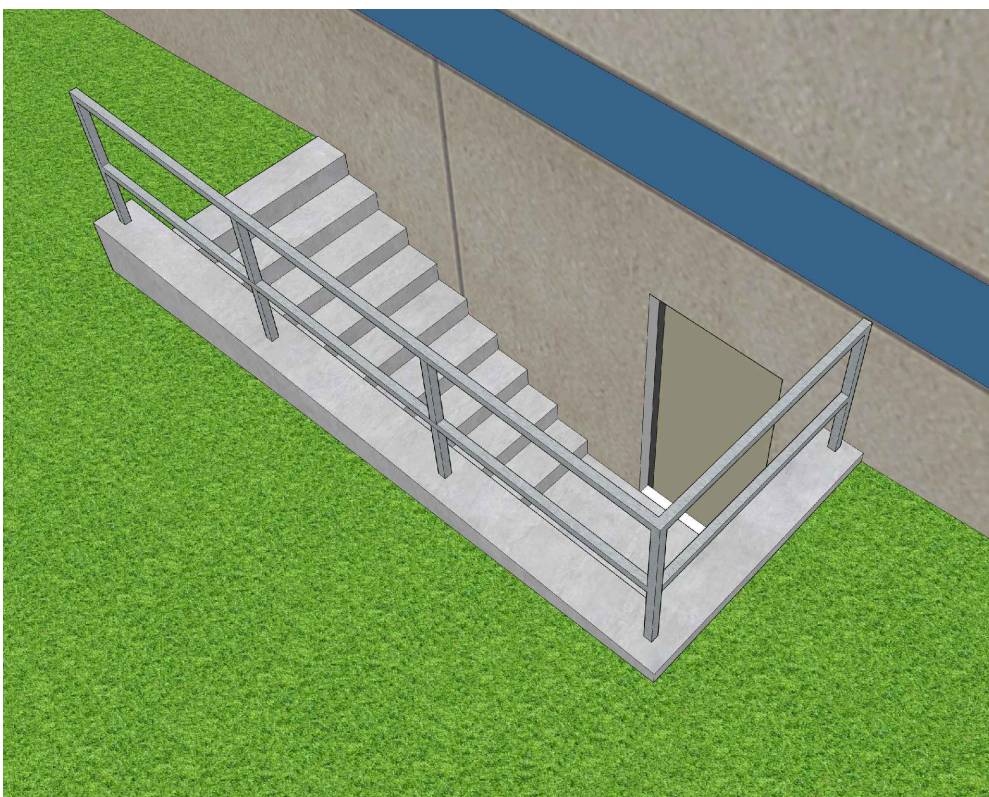


STAIR 3

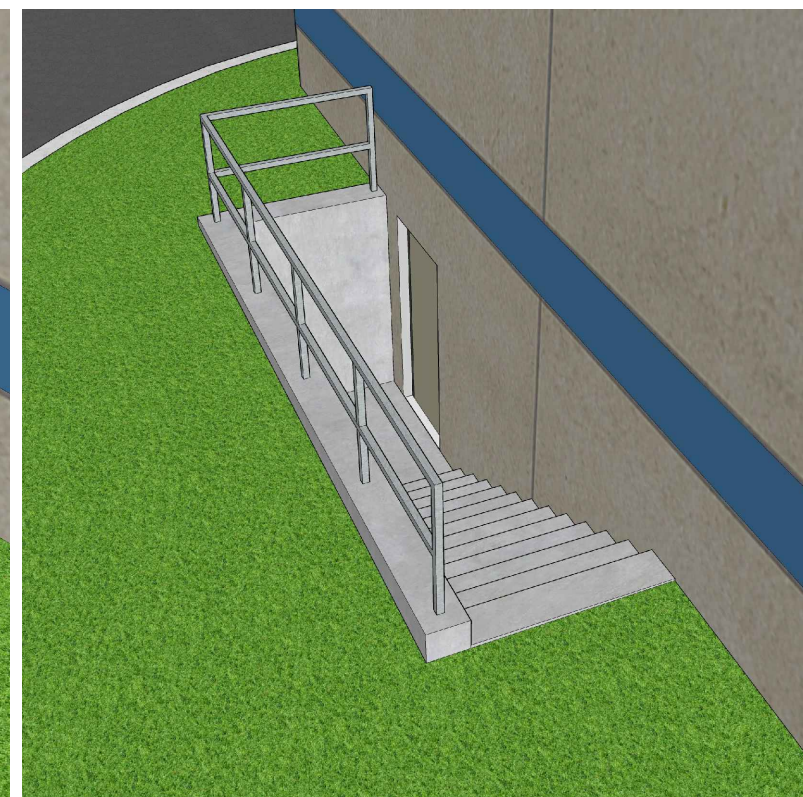


STAIR 2

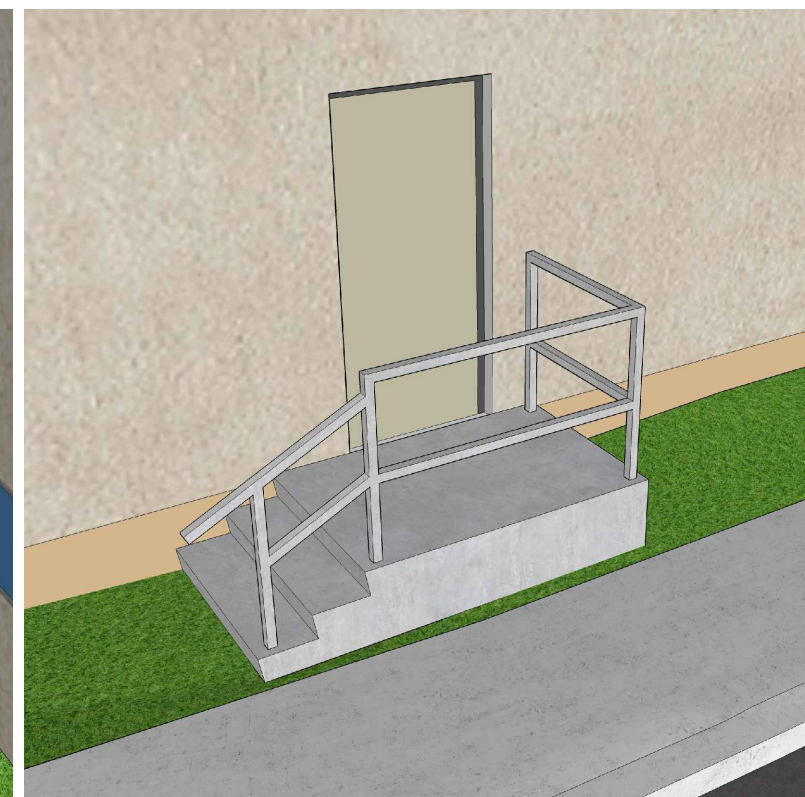

STAIR 1

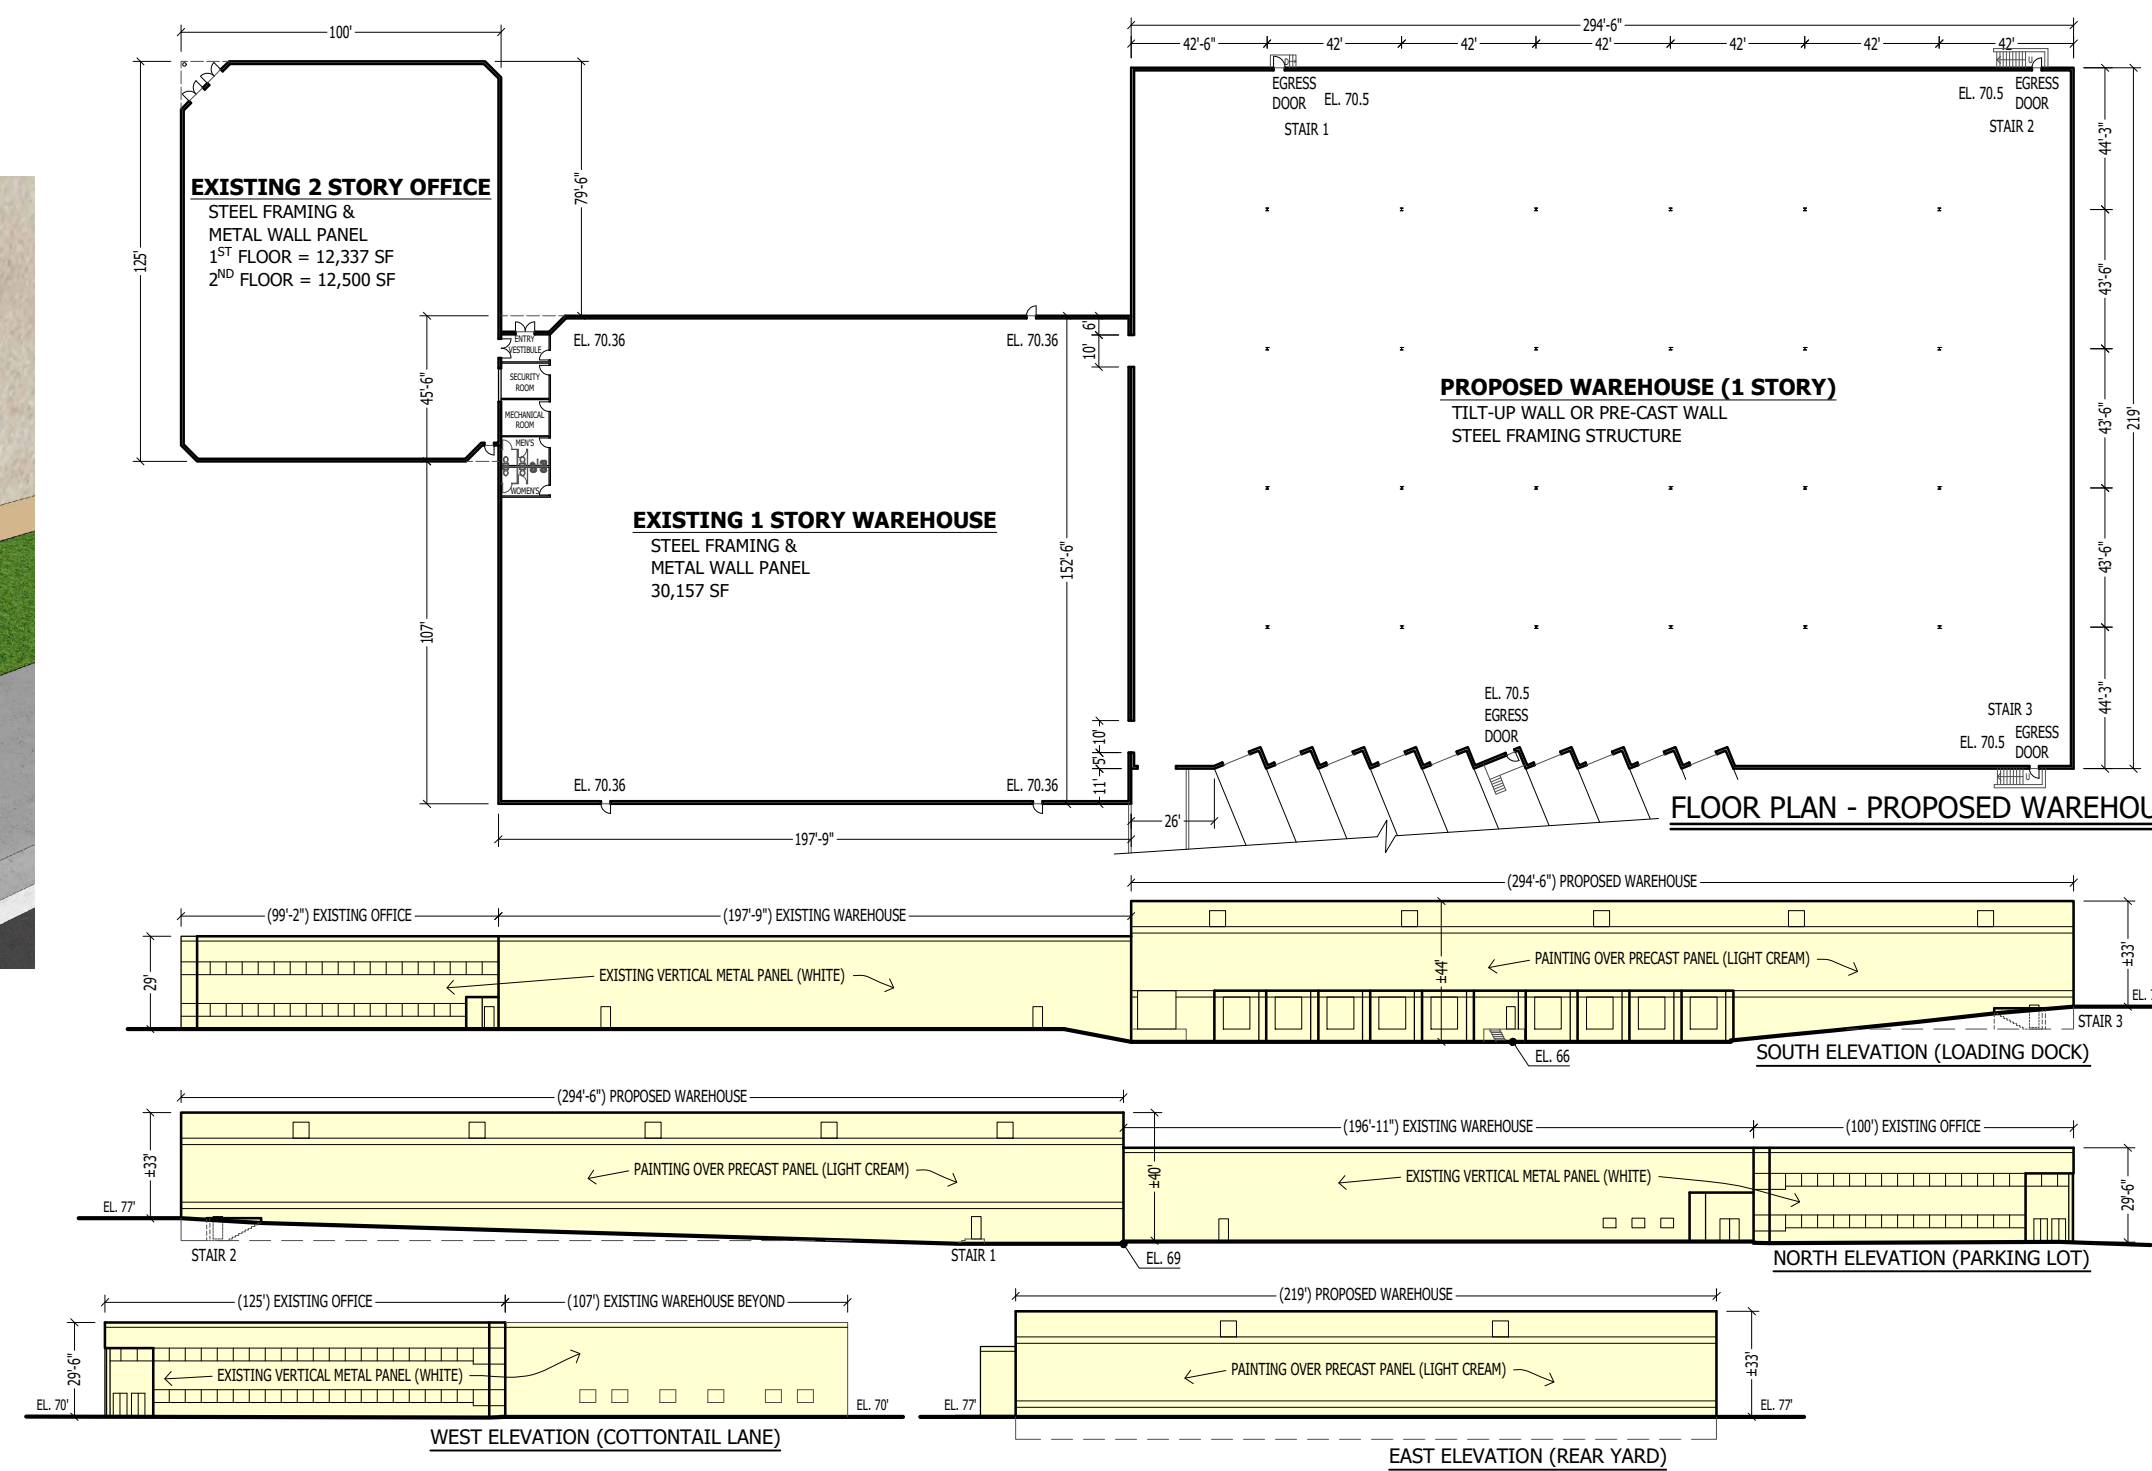

FLOOR PLAN AND ELEVATIONS 1" = 60'-0"

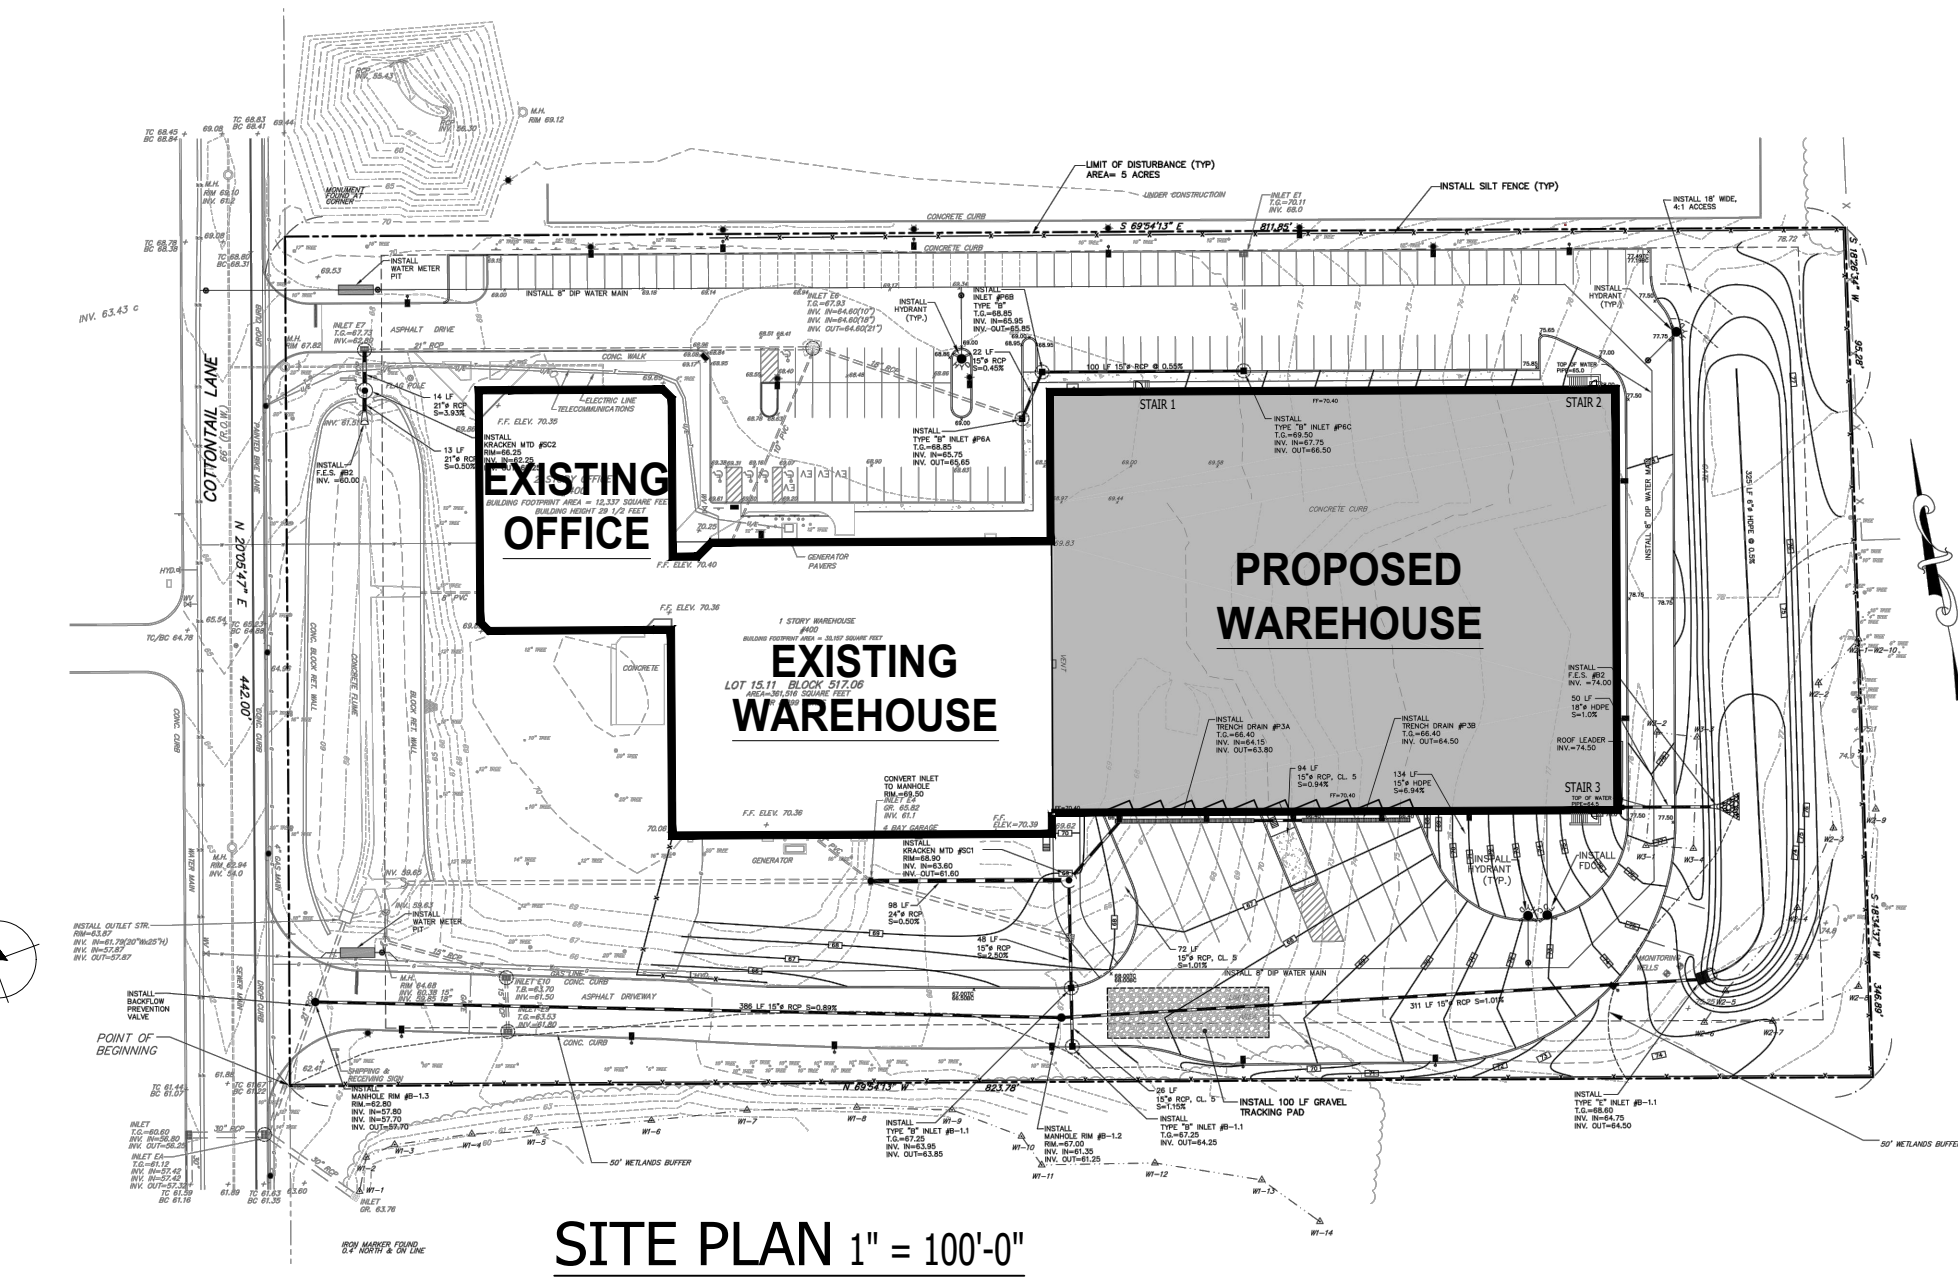

PROPOSED WAREHOUSE EXPANSION

400 COTTONTAIL LANE
SOMERSET, NJ 08873
LOT: 15.11 BLOCK: 517.06

CHRIS HAO, ARCHITECT
9 PARIS AVE. EDISON, NJ 08820
(732) 319-0742 Email: ch.katan@gmail.com

DATE: 9/20/2024

NJ LIC# 11417