


SCOPE OF WORK

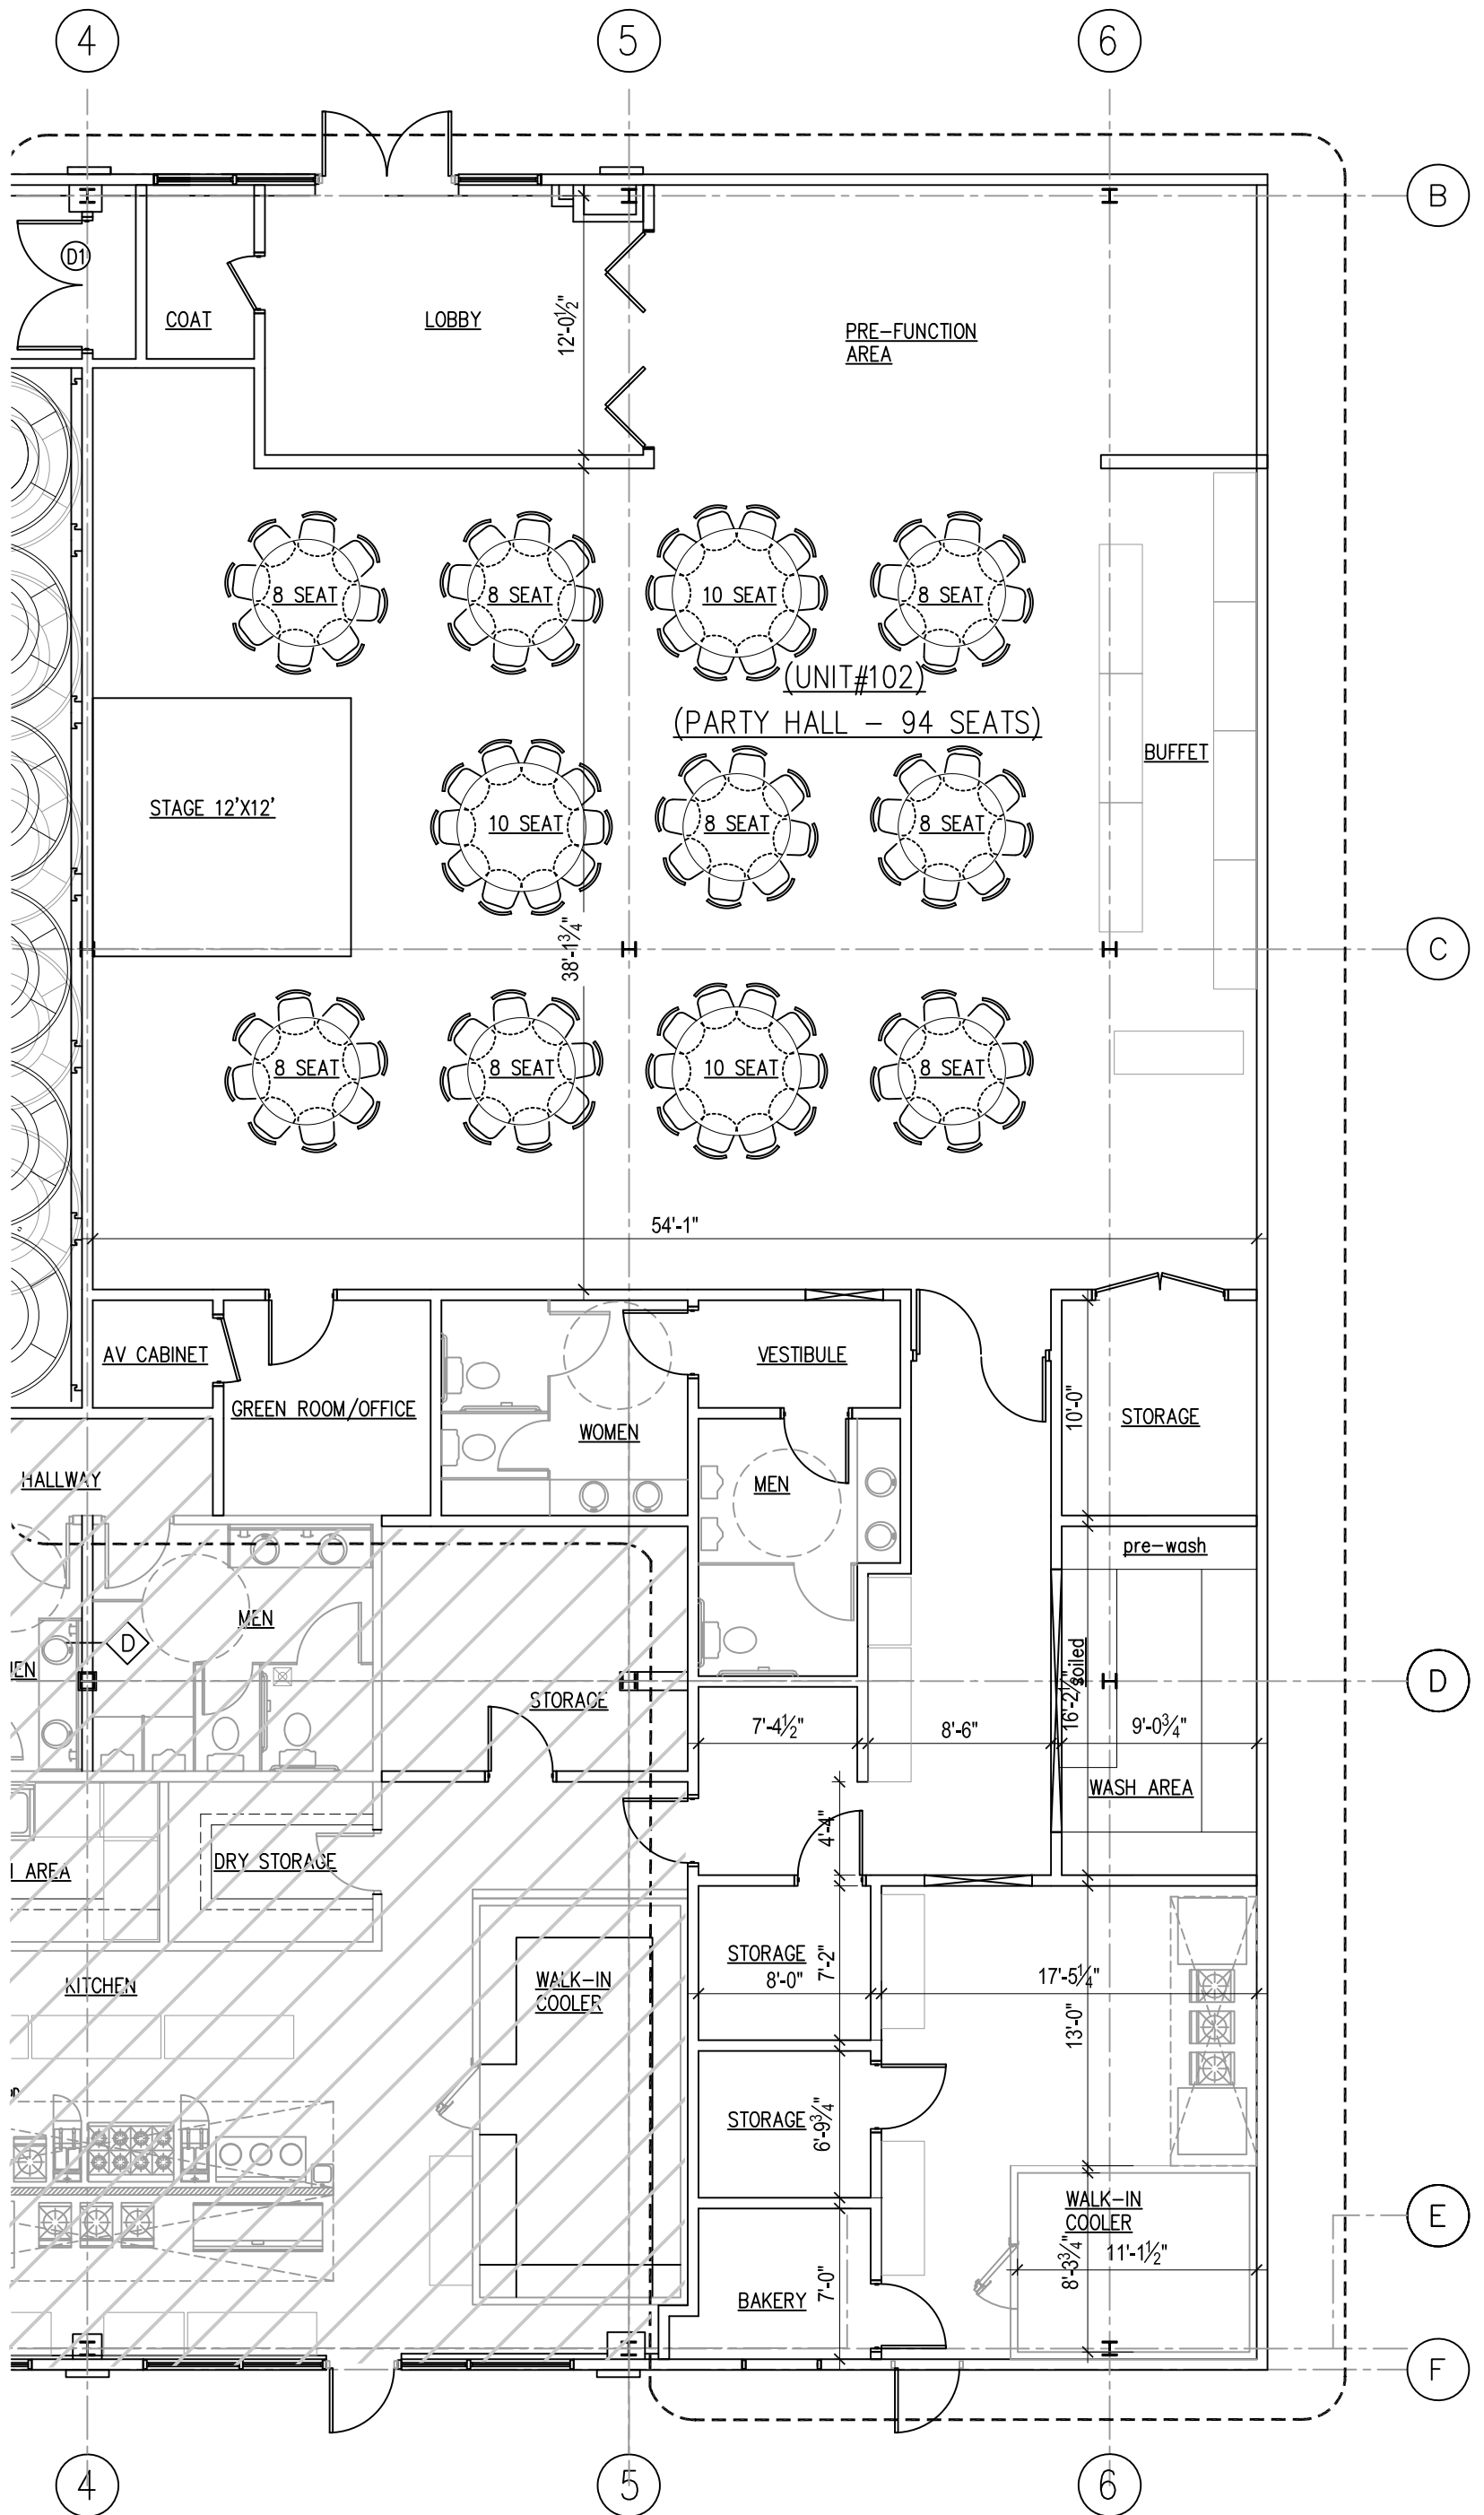

Scale: 1/8" = 1'-0"