


NOTE:  
 719A-0.2 Septic Tank Size,  
 250 GPD x 5 BR = 1250 GPD  
 Min. Size Tank 1250 GAL.  
 USE 1250 GAL.

SOIL LOG:  
 0"-15" Top Soil  
 15"-36" Reddish Fractured Shale w/ clay  
 36"-120" Fractured Shale  
 water at 6'-7"  
 Seasonal High Water Table > 5'


PERCOLATION RATE:  
 1" / 30 min.  
 1" / 17 min.

SUITABILITY & SC  
 Table 10.2c  
 2.08 G/S.F./D  
 5 BRMS 800 GPD  
 1st. Brm 200  
 4 Brm @ 150 = 600  
 Total 800 GPD  
 800 GPD x 2.08 x 1.25 = 2080 S.F.  
 52' x 40' = 2080 S.F.

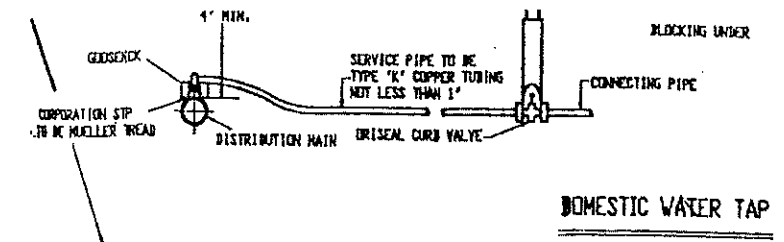

BLOCK 86.01, LOT 9.31

BLOCK 86.01  
 LOT 9.32

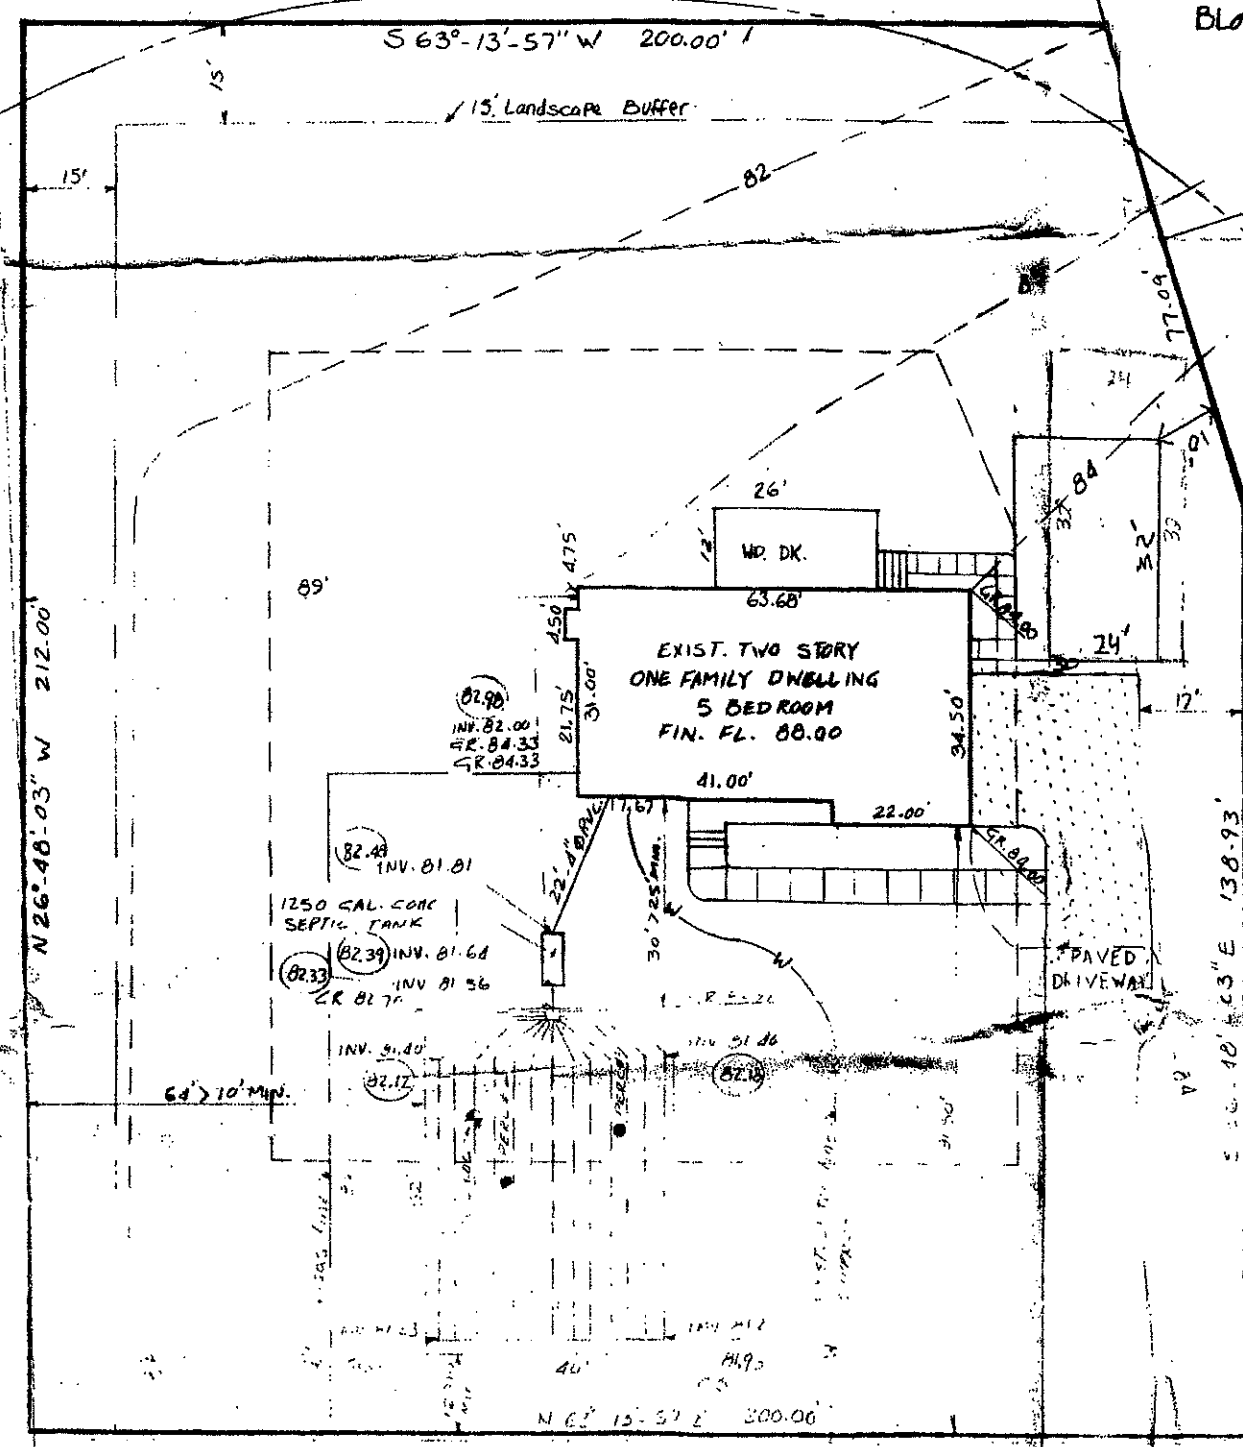


BLOCK 86.01, LOT 9.30

LAINO TERRACE


150 R 26.0 (TYP) 79A-3.5(12)

BLOCK 86.01, LOT 9.24


BLOCK 86.01, LOT 9.25

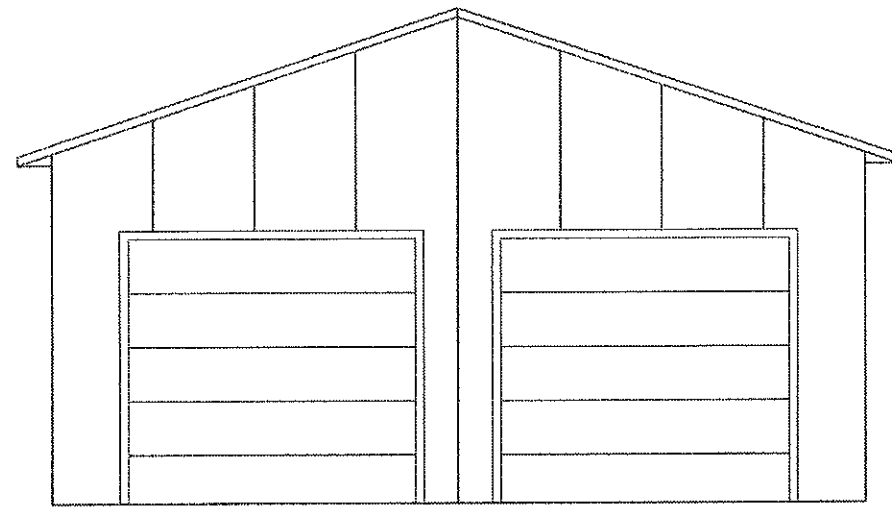


GABLE #1

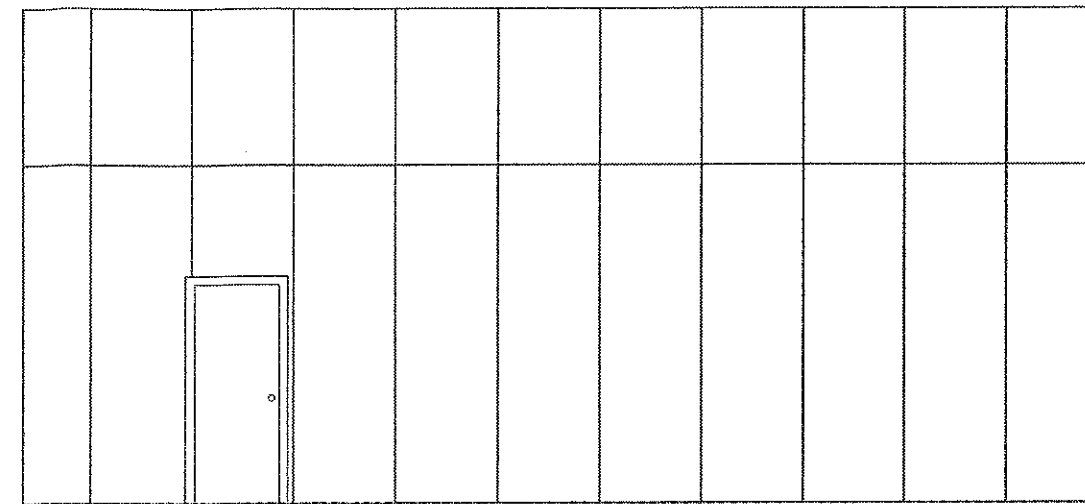

EAVE #2

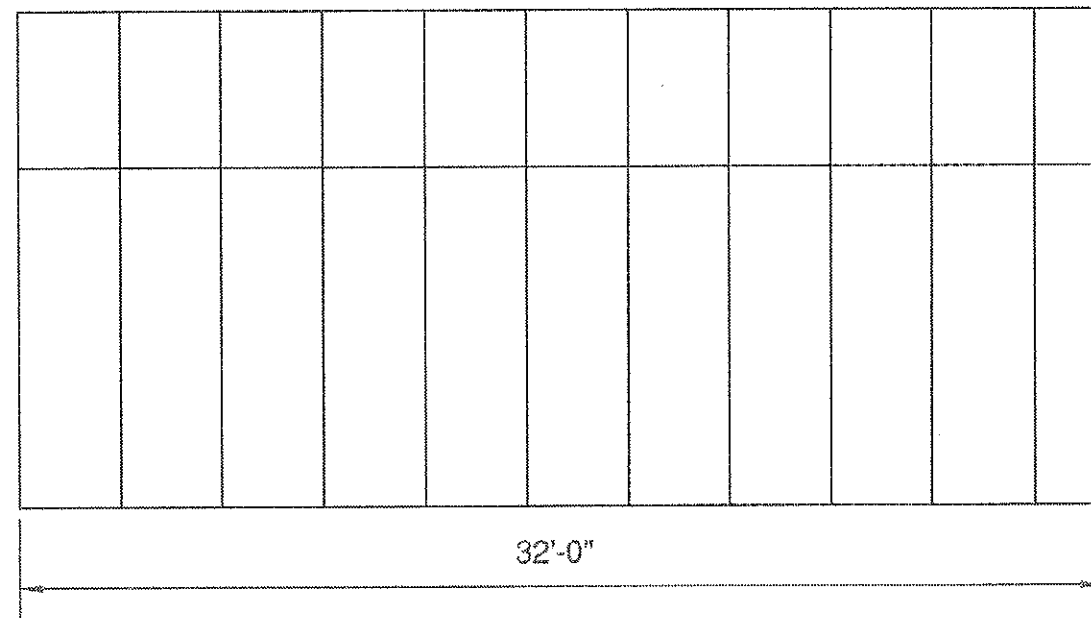

EAVE #1

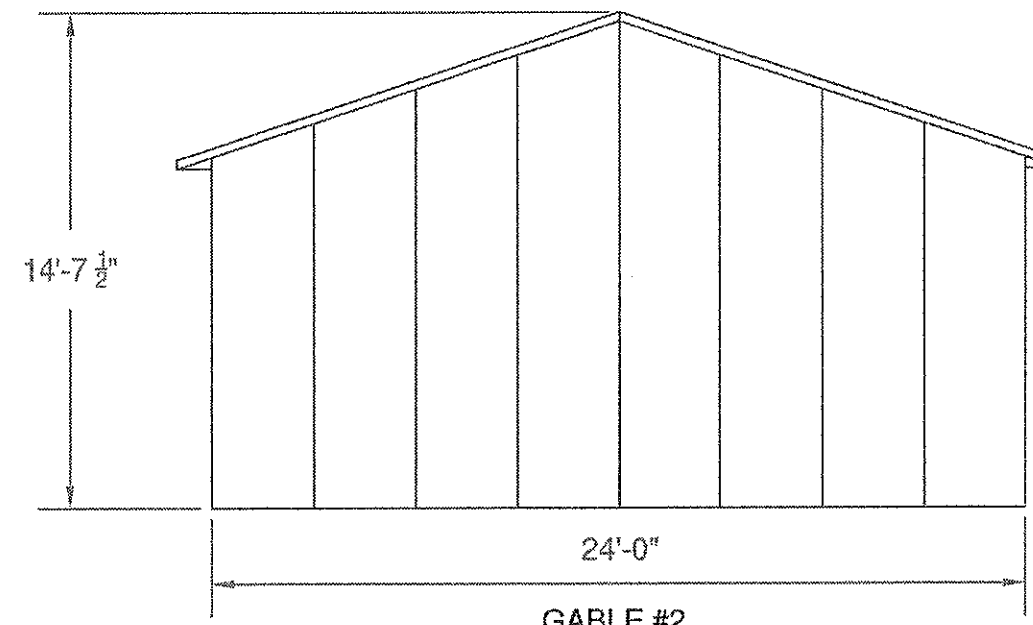

GABLE #2


A handwritten signature or initials in the bottom right corner of the drawing area.

Revisions:

<b>PPB. Inc.</b> Pioneer Pole Buildings, Inc. 716 South Rt. 183 Schuylkill Haven, PA 17972 1-888-448-2505 Toll Free	<b>JOB SITE ADDRESS:</b> SAME	<b>CUSTOMER ADDRESS:</b> FLOW EASY PLUMBING, LLC TERENCE S. BROWNING 9 LAIRD TERRACE SOMERSET, NJ 08873 732-805-9292 (H) 973-868-0729 (C)	James A. Koppenhaver, P.E. 504 Logan Avenue Wyomissing, PA 19610 610-701-8519 info@koppenhaverpe.com	DATE: 11-19-19 SHEET: Elevations
			BUILDING SIZE: 24x32x10'-4"	DRAWN BY: HEDI KLOCK CHECKED BY:

HOUSE

ACCESS POINT

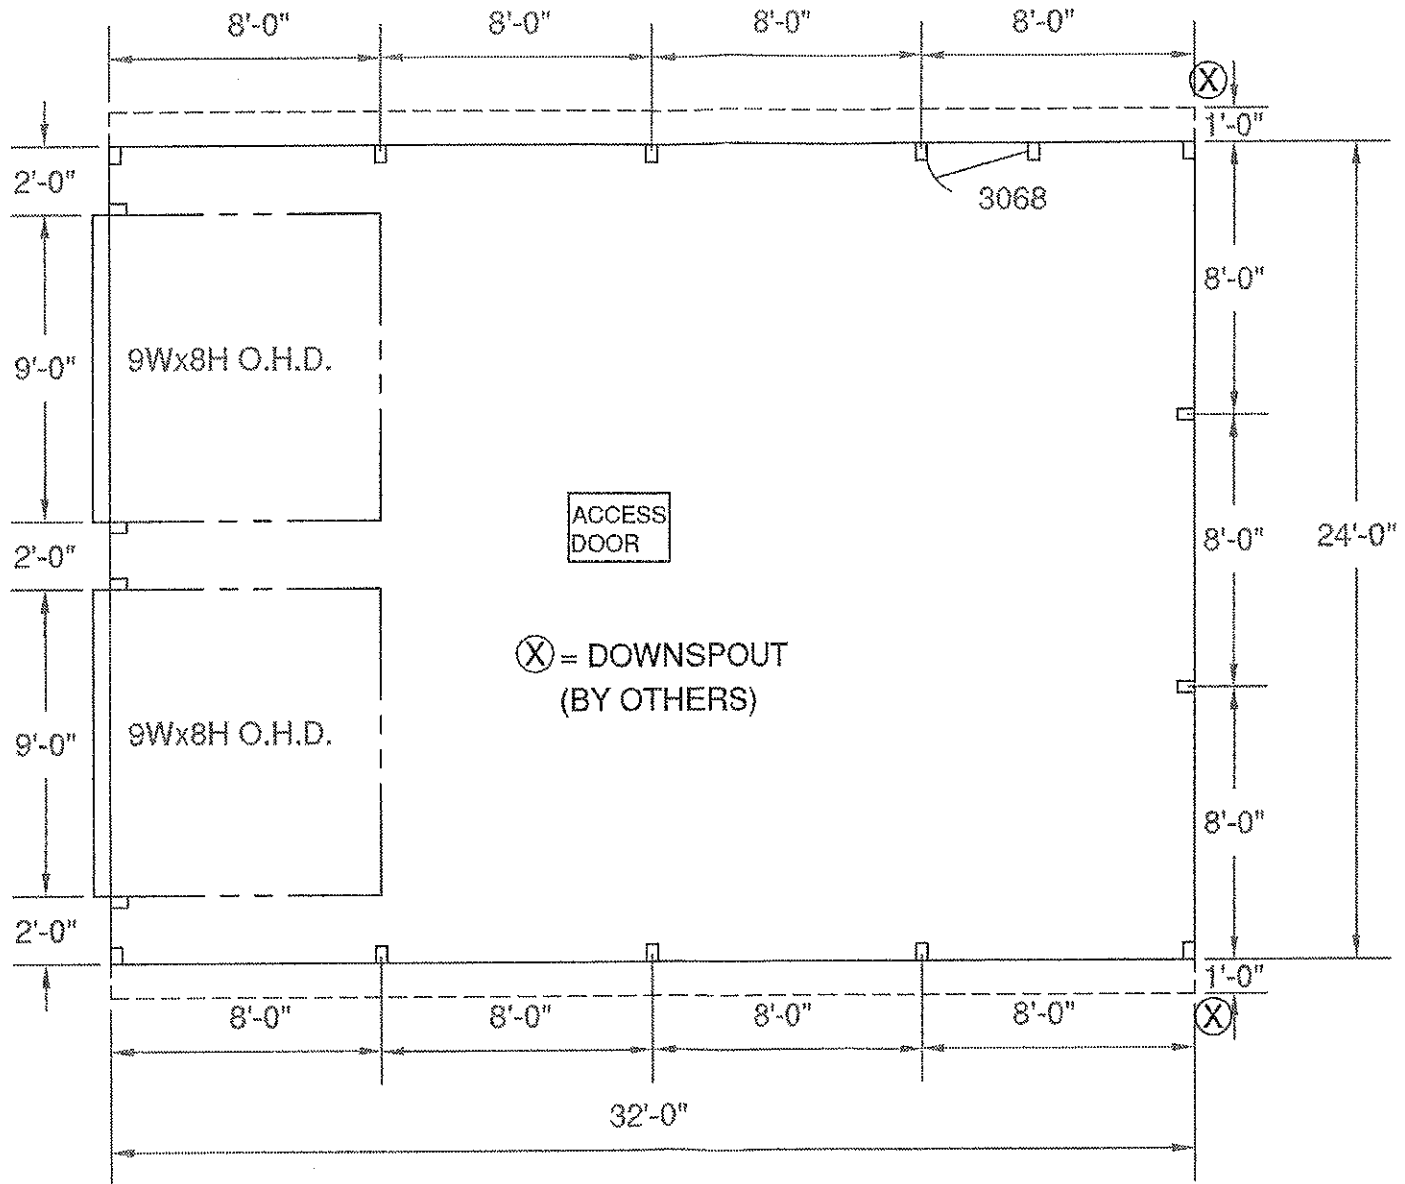

Revisions:

<p><b>PPB. Inc.</b>                  Pioneer Pole Buildings, Inc.                  716 South Rt. 183                  Schuylkill Haven, PA 17972                  1-888-448-2505 Toll Free</p>	<p><b>JOB SITE ADDRESS:</b>                  SAME</p>	<p><b>CUSTOMER ADDRESS:</b>                  FLOW EASY                  PLUMBING, LLC                  TERENCE S. BROWNING                  9 LAIRD TERRACE                  SOMERSET, NJ 08873                  732-805-9292 (H)                  973-868-0729 (C)</p>	<p>James A. Koppenhaver, P.E.                  304 Logan Avenue                  Wyomissing, PA 19810                  484-794-6619                  jals@koppentherpe.com</p>	<p>DATE: 11-19-19</p>
	<p>BUILDING SIZE: 24x32x10'-4"</p>		<p>SHEET: POLE PLAN</p>	<p>JOB NUMBER: FLOW-1</p>
<p>DRAWN BY: HEIDI KLOCK</p>		<p>CHECKED BY: FLOW-1</p>		