


COURTYARD A LANDSCAPE SCHEDULE



ALL PLANTS TO BE UNIFORM WITHIN SPECIES, VIGOROUS, AND FULL.

QTY	KEY	BOTANICAL NAME	COMMON NAME	MIN. SIZE	ROOT	NOTES
SHADE TREES						
1	AR	ACER X FREEMANII 'ARMSTRONG'	ARMSTRONG MAPLE	3' CAL. MIN.	B4B	7' MIN. CLR., STRAIGHT LEADER
1	QP	QUERCUS PHELLOS	WILLOW OAK	3' CAL. MIN.	B4B	7' MIN. CLR., STRAIGHT LEADER
ORNAMENTAL TREES						
2	CC	CERCIS CHINENSIS 'LITTLE WOODY'	LITTLE WOODY CHINESE REDBUD	5' - 6'	B4B	MULTI STEM
DECIDUOUS SHRUBS						
7	AD	ABELIA GRANDIFLORA 'DWARF'	DWARF GLOSSY ABELIA	15" - 18"	3 GAL.	
3	CAR	CLETHRA ALNIFOLIA 'RUBY SPICE'	RUBY SPICE PEPPERBUSH	18" - 24"	3 GAL.	
9	CO	CORNUS ALBA 'SIBIRICA'	SIBERIAN RED TWIG DOGWOOD	24" - 36"	B4B	
13	PF	PHYOTINIA X FRASERI	RED PHOTINIA	36" - 48"	3 GAL.	
3	RK	ROSA RUGOSA 'STAR KNOCK-OUT'	STAR KNOCK-OUT ROSE	18" - 24"	3 GAL.	
8	VC	VIBURNUM CARLESI 'COMPACTUM'	COMPACT FRAGRANT VIBURNUM	24" - 30"	3 GAL.	
5	VO	VACCINIUM CORYMBOSUM	HIGHBUSH BLUEBERRY	24" - 30"	3 GAL.	
GROUNDCOVERS AND HERBACEOUS PLANTS						
ALL TO BE PLANTED 24" ON CENTER.						
25	EP	ECHINACEA PURPUREA 'BRAVADO'	BRAVADO PURPLE CONEFLOWER	6" - 12"	1 GAL.	
19	HR	HEMEROCALLIS 'AUTUMN RED'	AUTUMN RED DAYLILY	6" - 12"	1 GAL.	
9	HRS	HOSTA 'ROYAL STANDARD'	ROYAL STANDARD HOSTA	6" - 12"	1 GAL.	
23	HS	HEMEROCALLIS STELLA D'ORO	STELLA D'ORO DAYLILY	6" - 12"	1 GAL.	
30	LAH	LAVENDULA ANGUSTIFOLIA 'HIDCOTE'	HIDCOTE ENGLISH LAVENDER	6" - 12"	1 GAL.	
3	MSN	MENTHA SPICATA	SPEARMINT	6" - 12"	1 GAL.	
41	RG	RUDBECKIA FULGIDA 'GOLDSTURM'	GOLDSTURM BLACK-EYED SUSAN	6" - 12"	1 GAL.	
34	SB	STACHYS OFFICINALIS	LAMBS EAR	6" - 12"	1 GAL.	
36	THI	THYMUS CITRIODORUS	LEMON THYME	6" - 12"	1 QT.	

NOTES:
 1. ALL PLANT RELOCATIONS NOT SPECIFIED HEREIN AND SUBSTITUTIONS SHALL BE SUBMITTED TO THE TOWNSHIP FOR REVIEW AND APPROVAL PRIOR TO INSTALLATION.
 2. APPLICANT TO WORK WITH TOWNSHIP PLANNER TO DETERMINE BUFFER PLANTINGS.

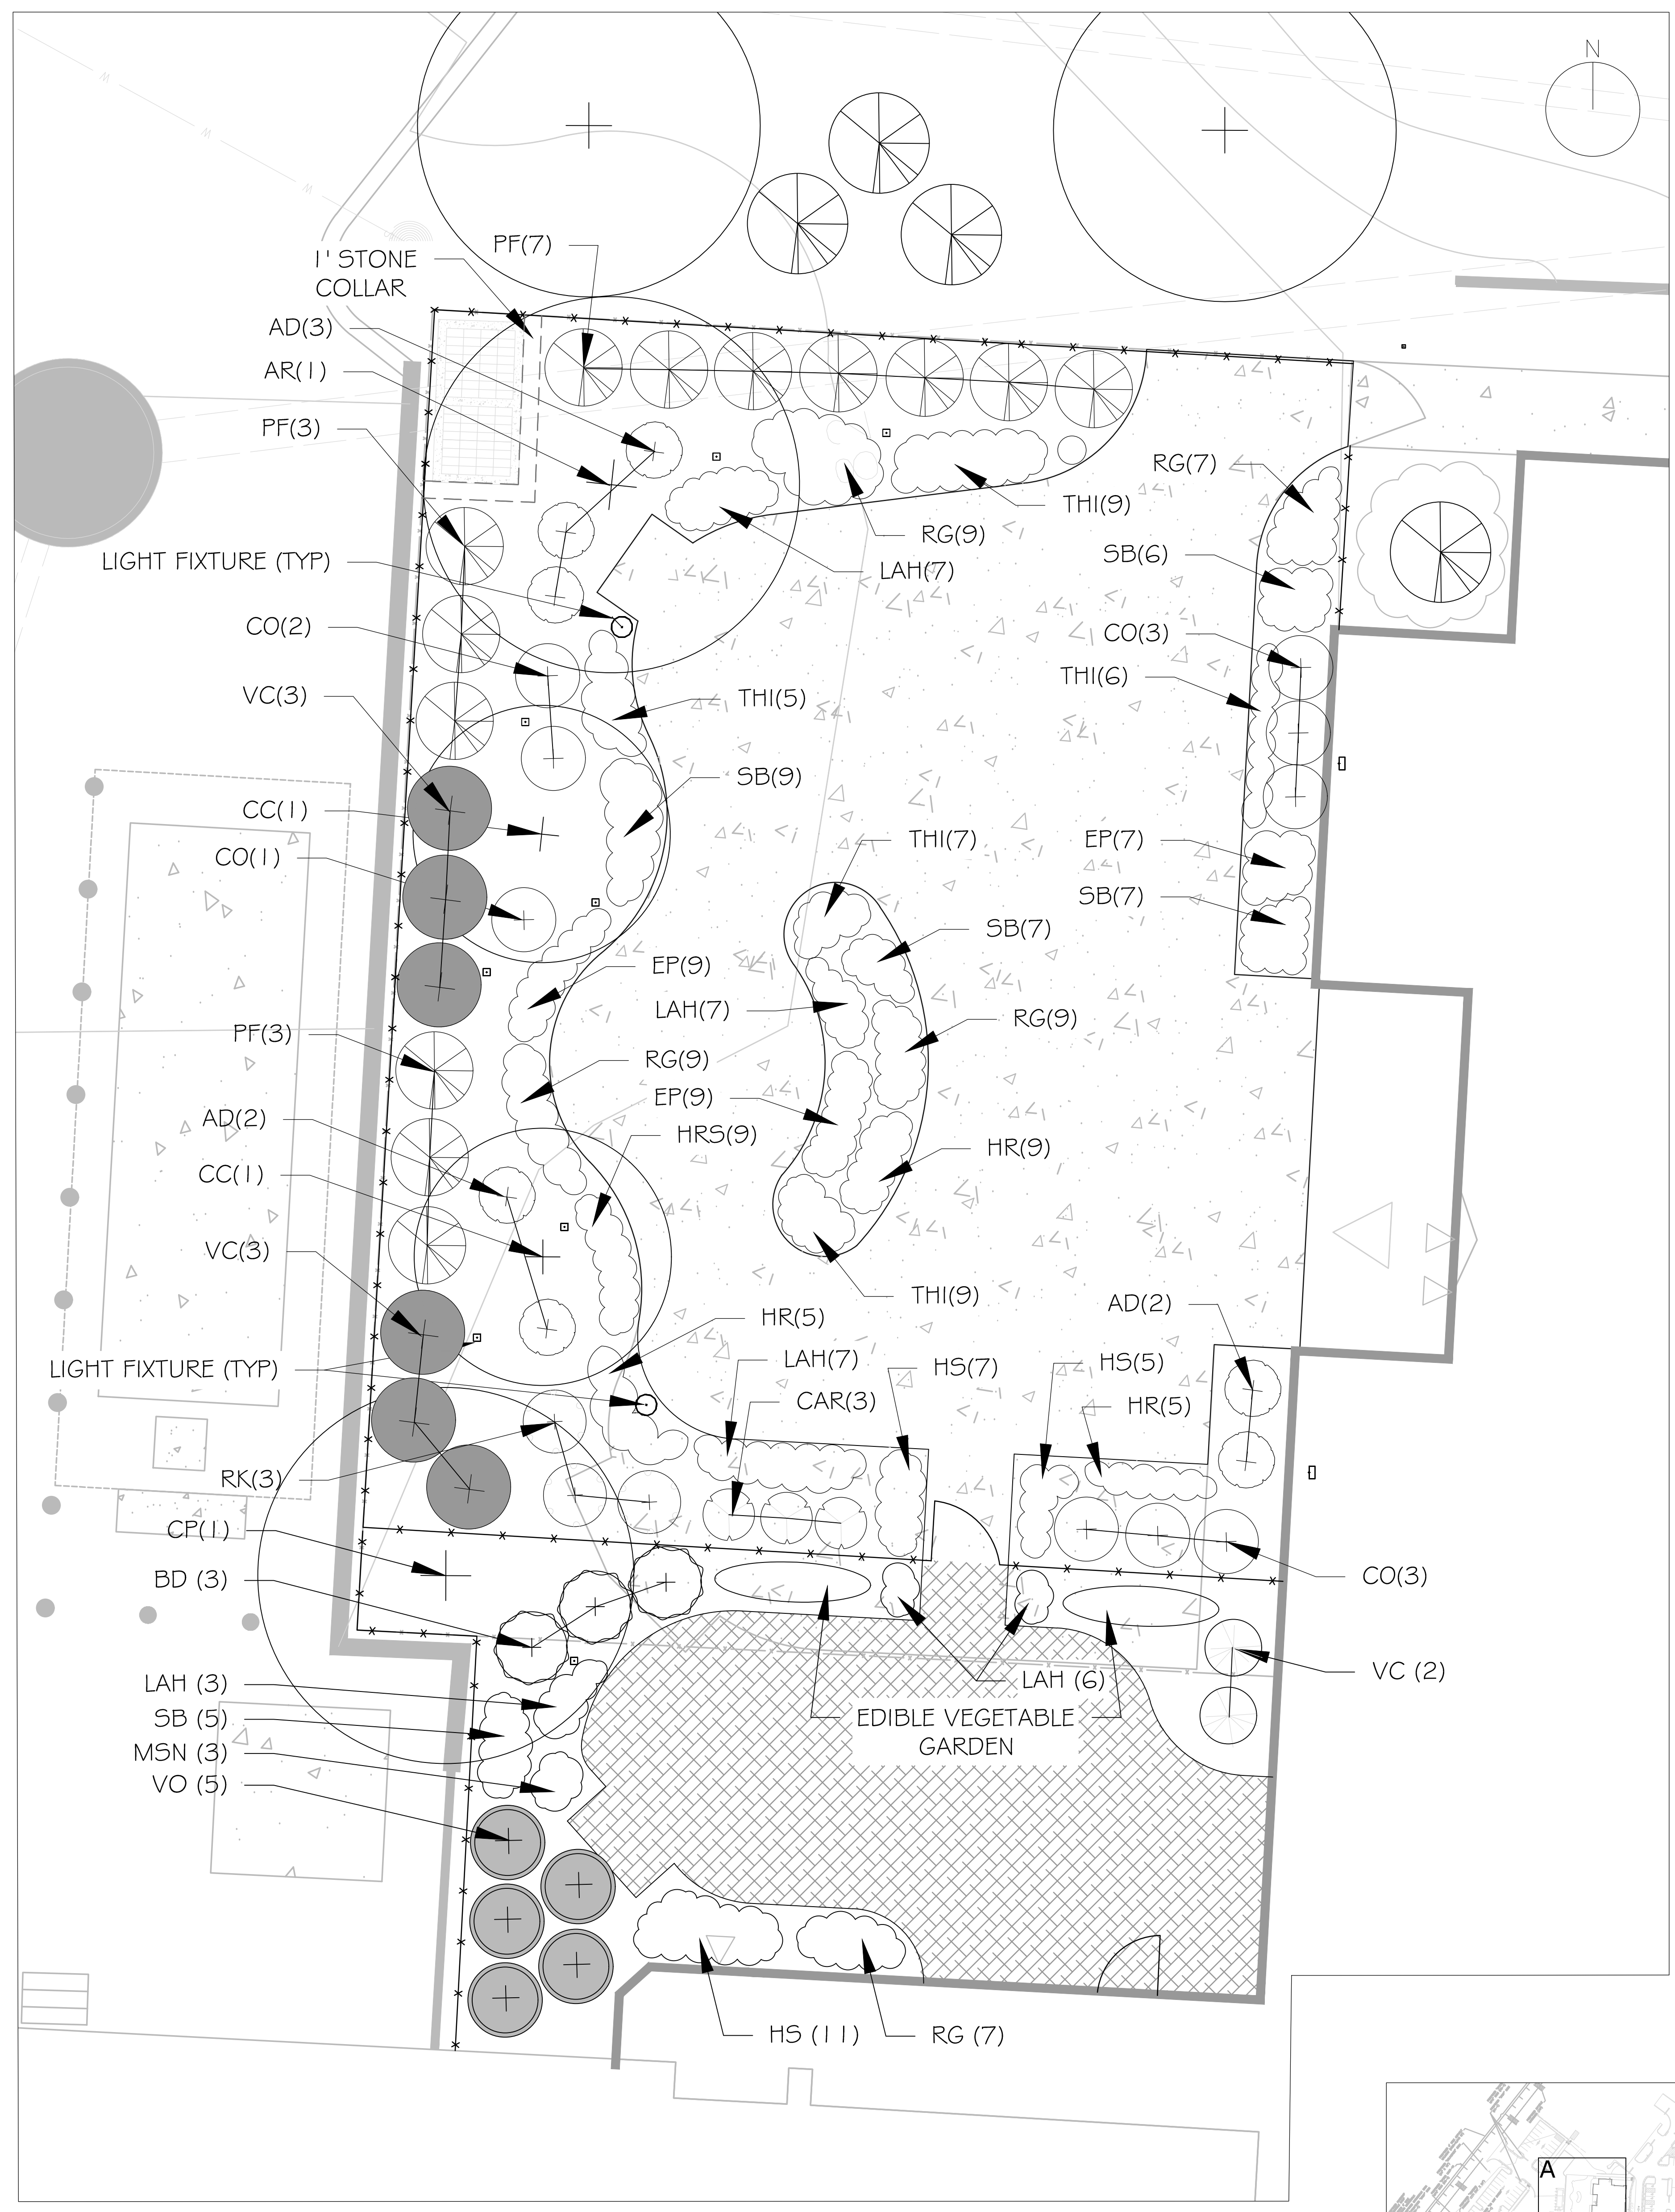

A COURTYARD AREA A
SCALE: 1"=5'

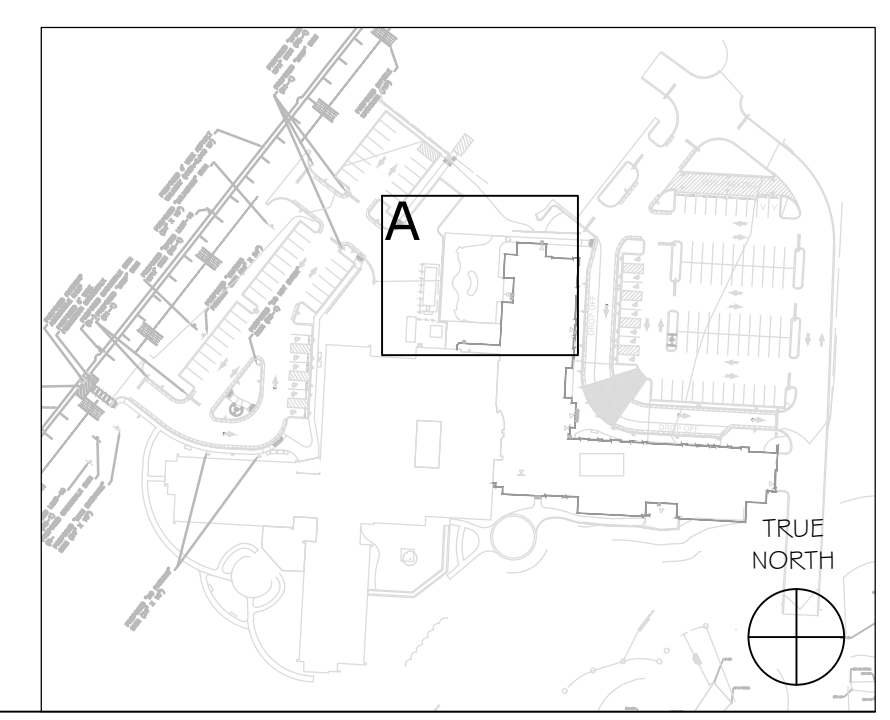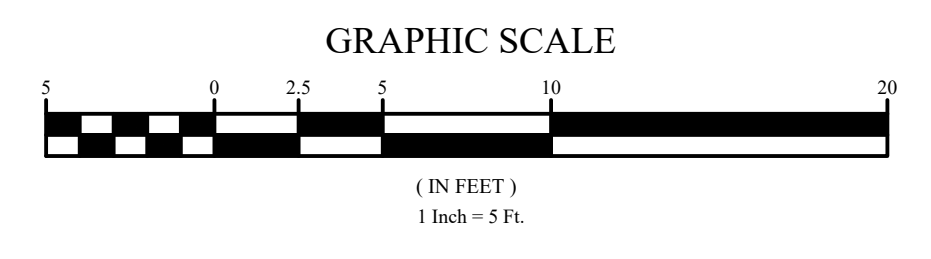

COORD. REVIEW:

CERTIFICATE:



ARCHITECTURAL GROUP
 1395 YARDVILLE HAMILTON SQUARE ROAD
 SUITE 2A
 HAMILTON, NJ 08691
 Phone: 603-695-7400

SEAL:
 STEVEN LEONE 21480170100

CONSULTANTS:

ZONING BOARD SUBMISSION

PROJECT:
ADDITIONS AND ALTERATIONS TO PARKER AT McCARRICK
 15 DELLWOOD LN.
 SOMERSET, NJ 08873
 FOR
FRANCIS E. PARKER MEMORIAL HOME
 PISCATAWAY, NJ 08854
 FOR ZONING SUBMISSION: DDMMYYYY

FOR BID: DDMMYYYY

DRAWING TITLE:
COURTYARD LANDSCAPE PLAN

COMMISSION NUMBER:
 17H010

DO NOT SCALE THE DRAWINGS
 DRAWING NUMBER:
L.3

THIS DRAWING IS FORMATTED TO BE PRINTED AT 30x42"