



2 FLOOR PLAN - CHILD DAYCARE CENTER
1/4" = 1'-0"

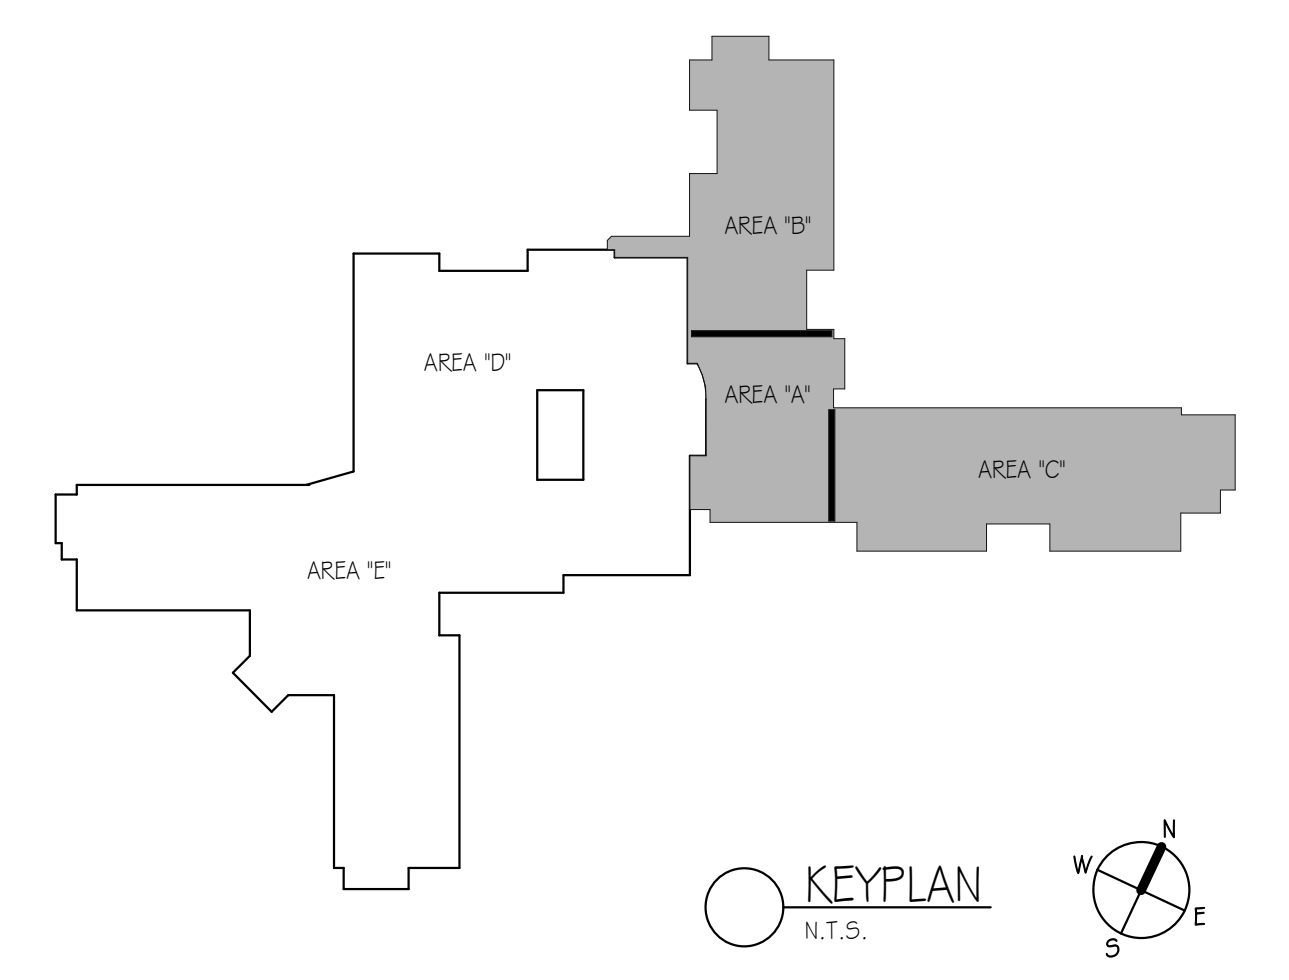

PARKER AT McCARRICK - Child Daycare Center

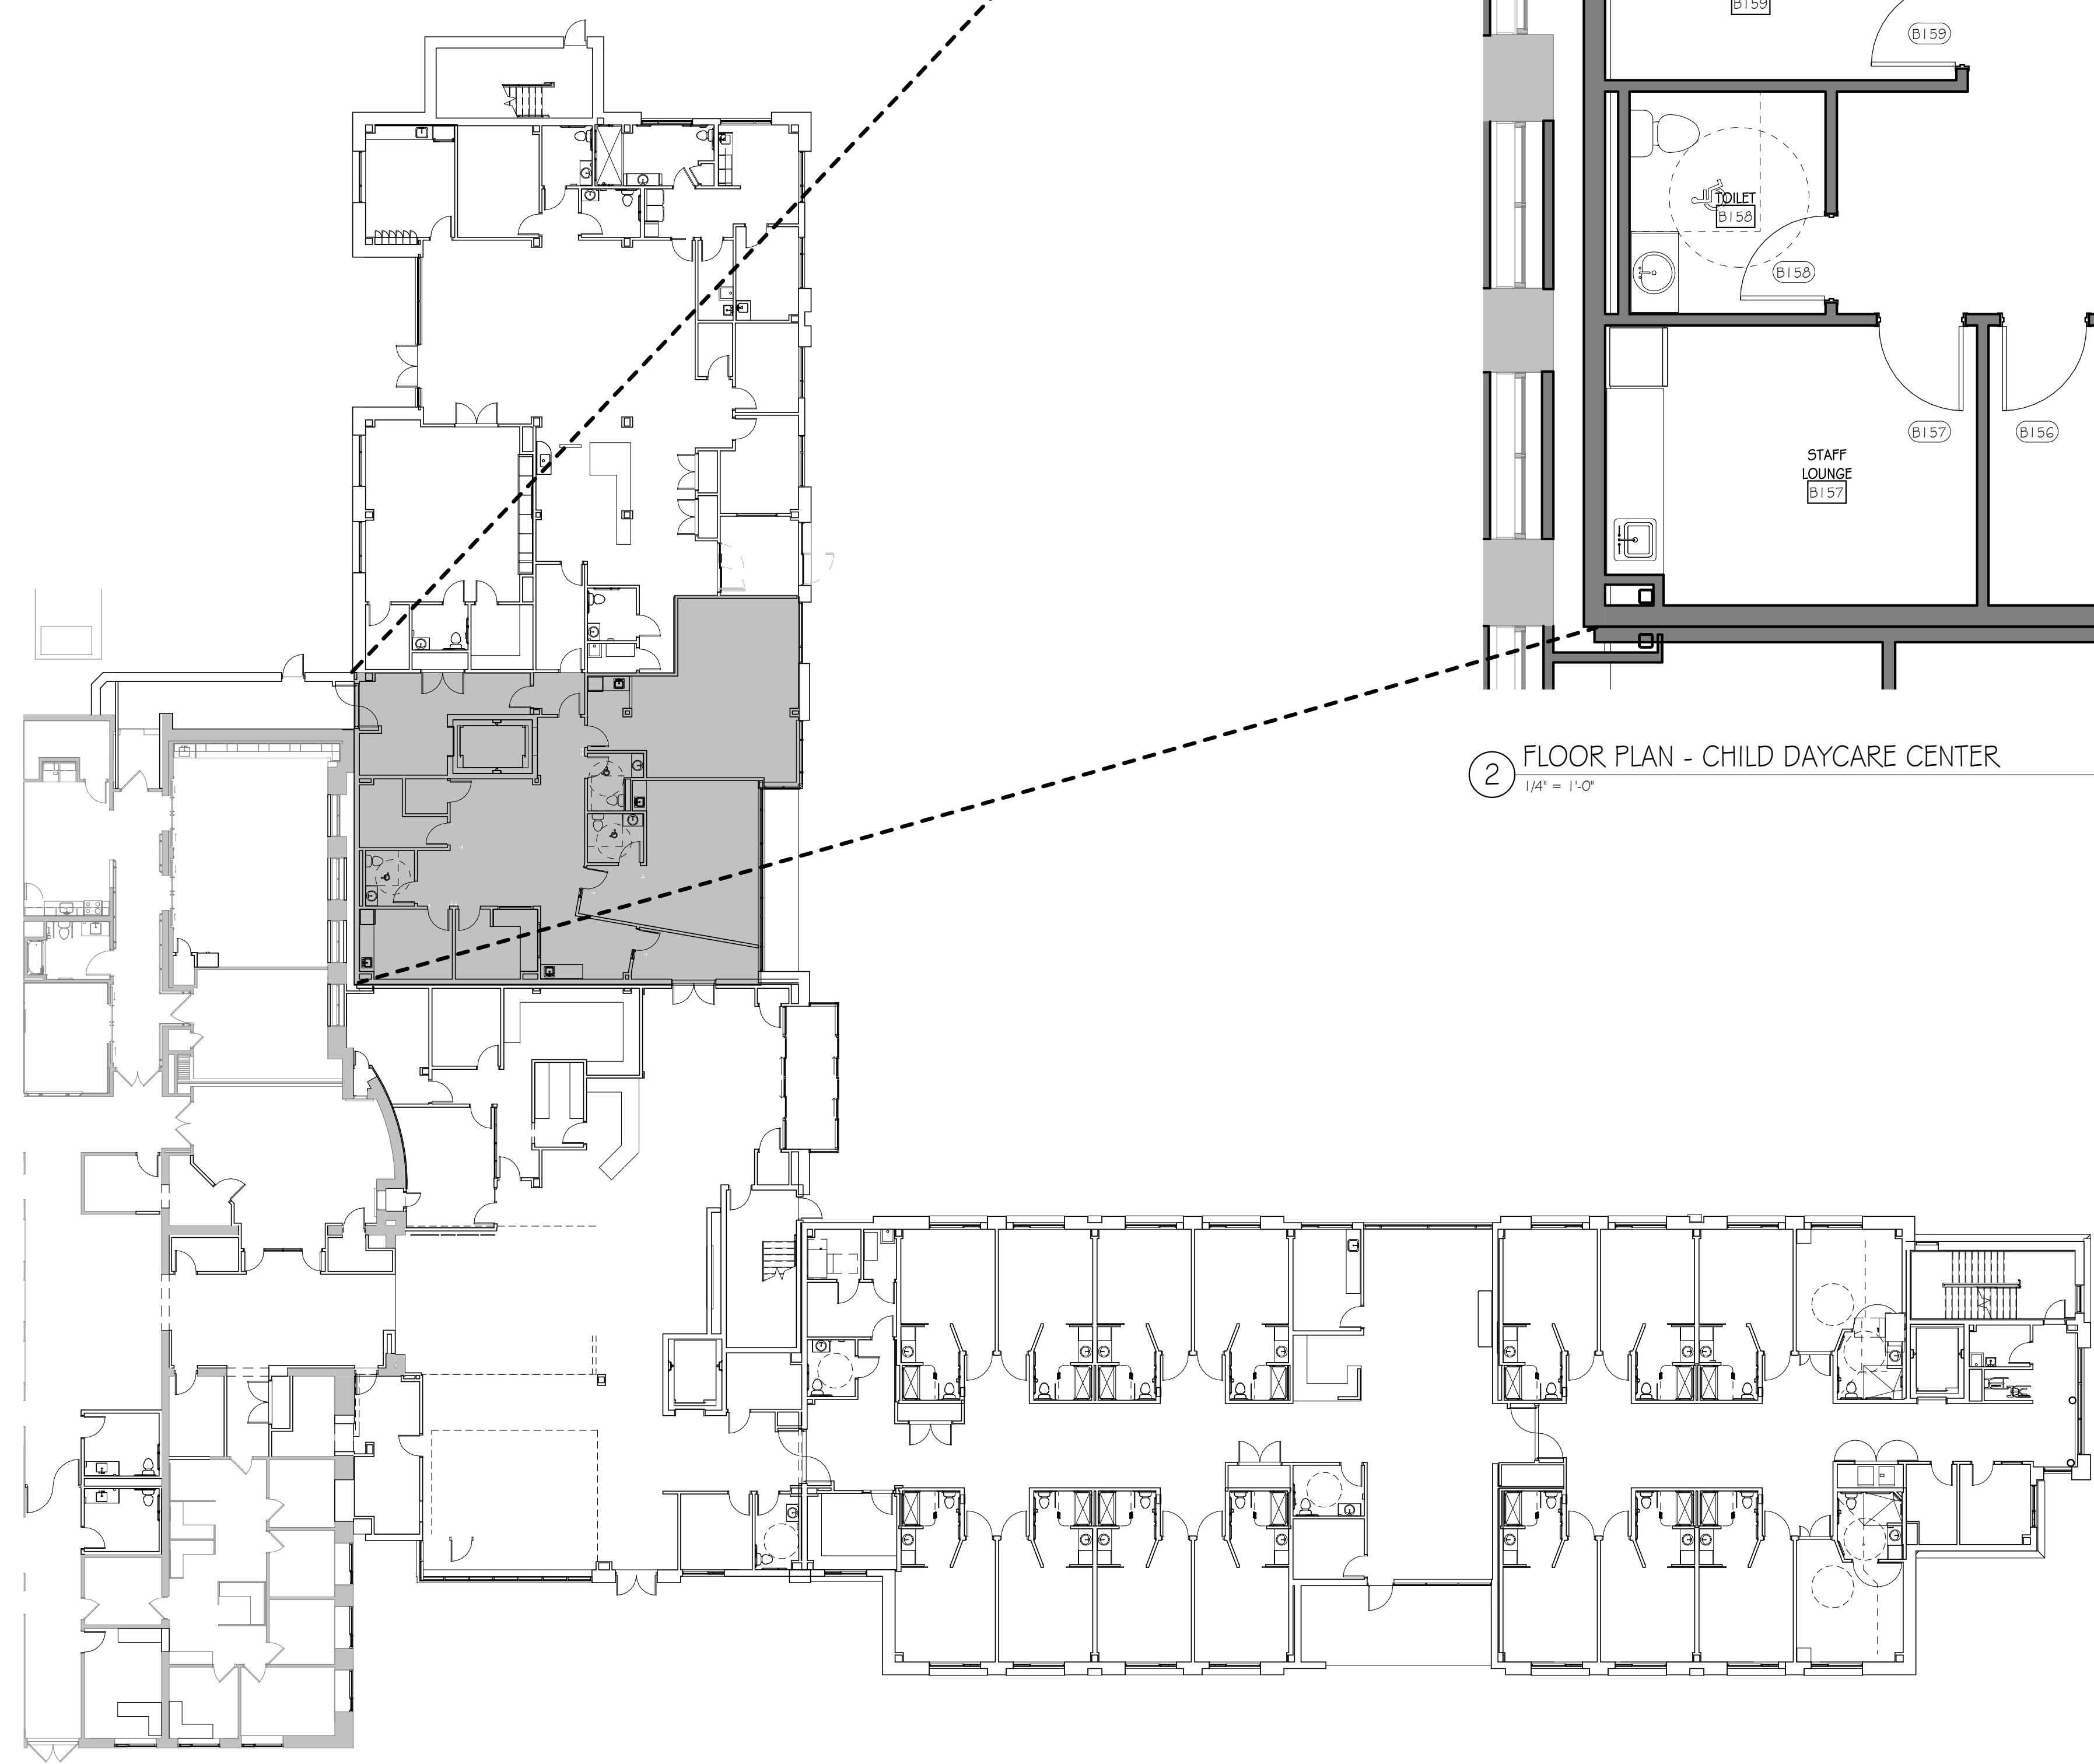