

Wetlands Line Table


Line	Bearing	Distance
A12-A11	N15°26'50"W	44.50'
A11-A10	N56°54'01"W	54.26'
A10-A9	N18°23'47"E	43.79'
A9-A8	N22°59'02"E	67.57'
A8-A7	N41°42'15"E	60.80'
A7-A6	N15°57'41"W	34.09'
A6-A5	S78°33'35"E	29.45'
A5-A4	S56°17'31"E	28.31'
A4-A3	S12°22'13"E	49.91'
A3-A2	S86°48'55"E	51.92'
A2-A1	S16°45'44"W	42.77'

REFERENCE:
 DRAWING ENTITLED: "BOUNDARY AND TOPOGRAPHIC SURVEY OF BLOCK 37.02 LOT 46.03" PREPARED BY THE REYNOLDS GROUP INC., FILE NUMBER: 14-0015, DATED: 3/31/14.

- WETLANDS LEGEND**
- W-1 WETLAND DATA POINT
 - U-2 UPLAND DATA POINT
 - 8 PHOTOGRAPH LOCATION/DIRECTION
 - A15 WETLANDS FLAG LOCATION/NUMBER

NOTE:

1. WETLANDS SHOWN HEREON DELINEATED AND LOCATED BY THE REYNOLDS GROUP INC., ON MARCH 14, 2014. AN LOI, FILE NO. 1508-14-0004.1 WAS ISSUED BY NJDEP DATED AUG. 4, 2014. THE LOI HAS EXPIRED; THIS PLAN IS FOR A SUBMITTAL FOR REISSUANCE OF AN LOI.
2. THE STATE OF NEW JERSEY HAS DETERMINED THAT ALL OR A PORTION OF THIS LOT LIES IN A FRESHWATER WETLAND AND/OR TRANSITION AREA. CERTAIN ACTIVITIES IN WETLANDS AND TRANSITION AREAS ARE REGULATED BY THE NEW JERSEY DEPARTMENT OF ENVIRONMENTAL PROTECTION AND SOME ACTIVITIES MAY BE PROHIBITED ON THIS SITE OR MAY FIRST REQUIRE A FRESHWATER WETLAND PERMIT. CONTACT THE DIVISION OF LAND USE REGULATION AT (609) 292-0060 OR <http://www.nj.gov/landuse> FOR MORE INFORMATION PRIOR TO ANY ONSITE CONSTRUCTION.

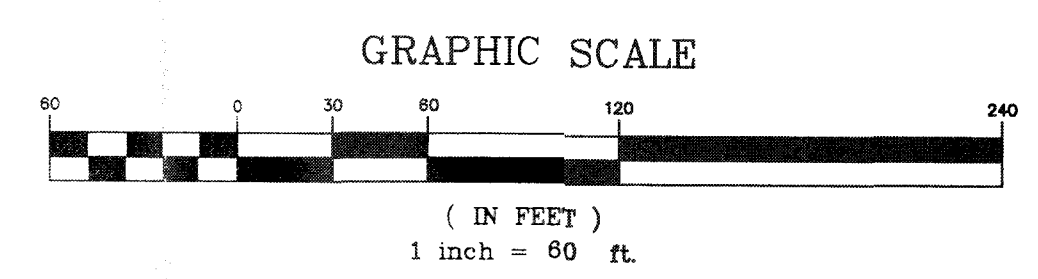

revisions

no.	date	description	by
1	10/15/19	new DEP submittal	crf
2	11/27/19	as per DEP comments	crf

- LEGEND**
- ▲ GAS VALVE
 - ⊕ GAS METER
 - ⊕ WATER VALVE
 - ⊕ HYDRANT
 - ⊕ WATER METER
 - ⊕ CURB STOP
 - ⊕ DRAINAGE MH
 - ⊕ CURB INLET
 - ⊕ LAWN INLET
 - ⊕ SANITARY MH
 - ⊕ CLEANOUT
 - BOLLARD
 - SIGN
 - ☆ LIGHT
 - ⊕ MAIL BOX
 - GUY WIRE
 - UTILITY POLE
 - ⊕ ELECTRIC MH
 - CONIFEROUS TREE
 - DECIDUOUS TREE
 - X- FENCE
 - ⊕ GATE POST
 - W- WATER LINE
 - G- GAS LINE
 - E- ELECTRIC LINE
 - S- SANITARY LINE
 - OH- OVERHEAD WIRES
 - ▲A2 WETLAND POINT

The Reynolds Group Inc.
 Engineers
 Landscape Architects
 Planners
 626 N. Thompson Street
 Raritan, N.J. 08869
 908-722-1500
 Fax 908-722-7035

State of New Jersey
 Certificate of Authorization
 Number 24GA27989200
 21MH00004300

Henry E. Reynolds Jr., P.L.S., P.P.
 F. Mitchel Arman, P.E., P.P.
 Jeffrey D. Reynolds, P.L.A.

David C. Coleman
David C. Coleman
 PROFESSIONAL LAND SURVEYOR, N.J. No. GS35826

DADA BHAGWAN VIGNAN INSTITUTE (DBVI)

drawing title
WETLAND DELINEATION PLAN
 of
BLOCK 37.02, LOT 46.03
 TOWNSHIP OF FRANKLIN
 SOMERSET COUNTY, NEW JERSEY

job number 14-001	drawing number
scale 1"=60'	W-1
checked by HER	
drawn by CSB	
date 5/1/14	

sheet 1 of 1