


HORIZONTAL DATUM : -

GRAPHIC SCALE

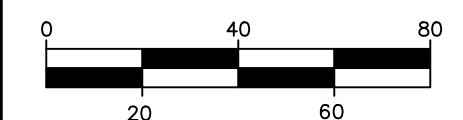

SCALE: 1"=40'

REVISIONS

THIS DRAWING IS FOR PERMIT PURPOSES ONLY. NOT FOR CONSTRUCTION UNTIL THIS BOX HAS BEEN CHECKED AND DATED.

CHKD BY: \_\_\_\_\_ DATE: \_\_\_\_\_



THE STATE OF NEW JERSEY REQUIRES NOTIFICATION BY EXCAVATORS, DESIGNERS, OR ANY PERSON PREPARING TO DISTURB THE EARTH'S SURFACE ANYWHERE IN THE STATE.



Civil Engineering Consultants  
Landscape Architects  
Professional Planners

261 Cleveland Avenue  
Highland Park, NJ 08904

menloeng.com | in | f | t

732-846-8585 732-846-9439

Certificate of Authorization : 246427951900

OSCAR & ELLA WILF  
CAMPUS FOR SENIOR  
LIVING  
SOLAR FIELD

TOWNSHIP OF FRANKLIN  
SOMERSET COUNTY  
NEW JERSEY

BLOCK 386.07, LOT 54.01 &  
54.06  
TAX MAP SHEET 62  
13.02± ACRES


PROPOSED  
DRAINAGE AREA  
PLAN

DRAWN BY : \_\_\_\_\_ &  
DESIGNED BY : \_\_\_\_\_ CJD  
APPROVED BY : \_\_\_\_\_ BL

THIS WORK PREPARED UNDER MY IMMEDIATE SUPERVISION...

WILLIAM A. LANE  
PROFESSIONAL ENGINEER  
N.J.P.E.# 40262

PROJECT NUMBER	2012.033.02	PDA-1
DATE OF ISSUE	NOVEMBER 22, 2019	
REVISION		2

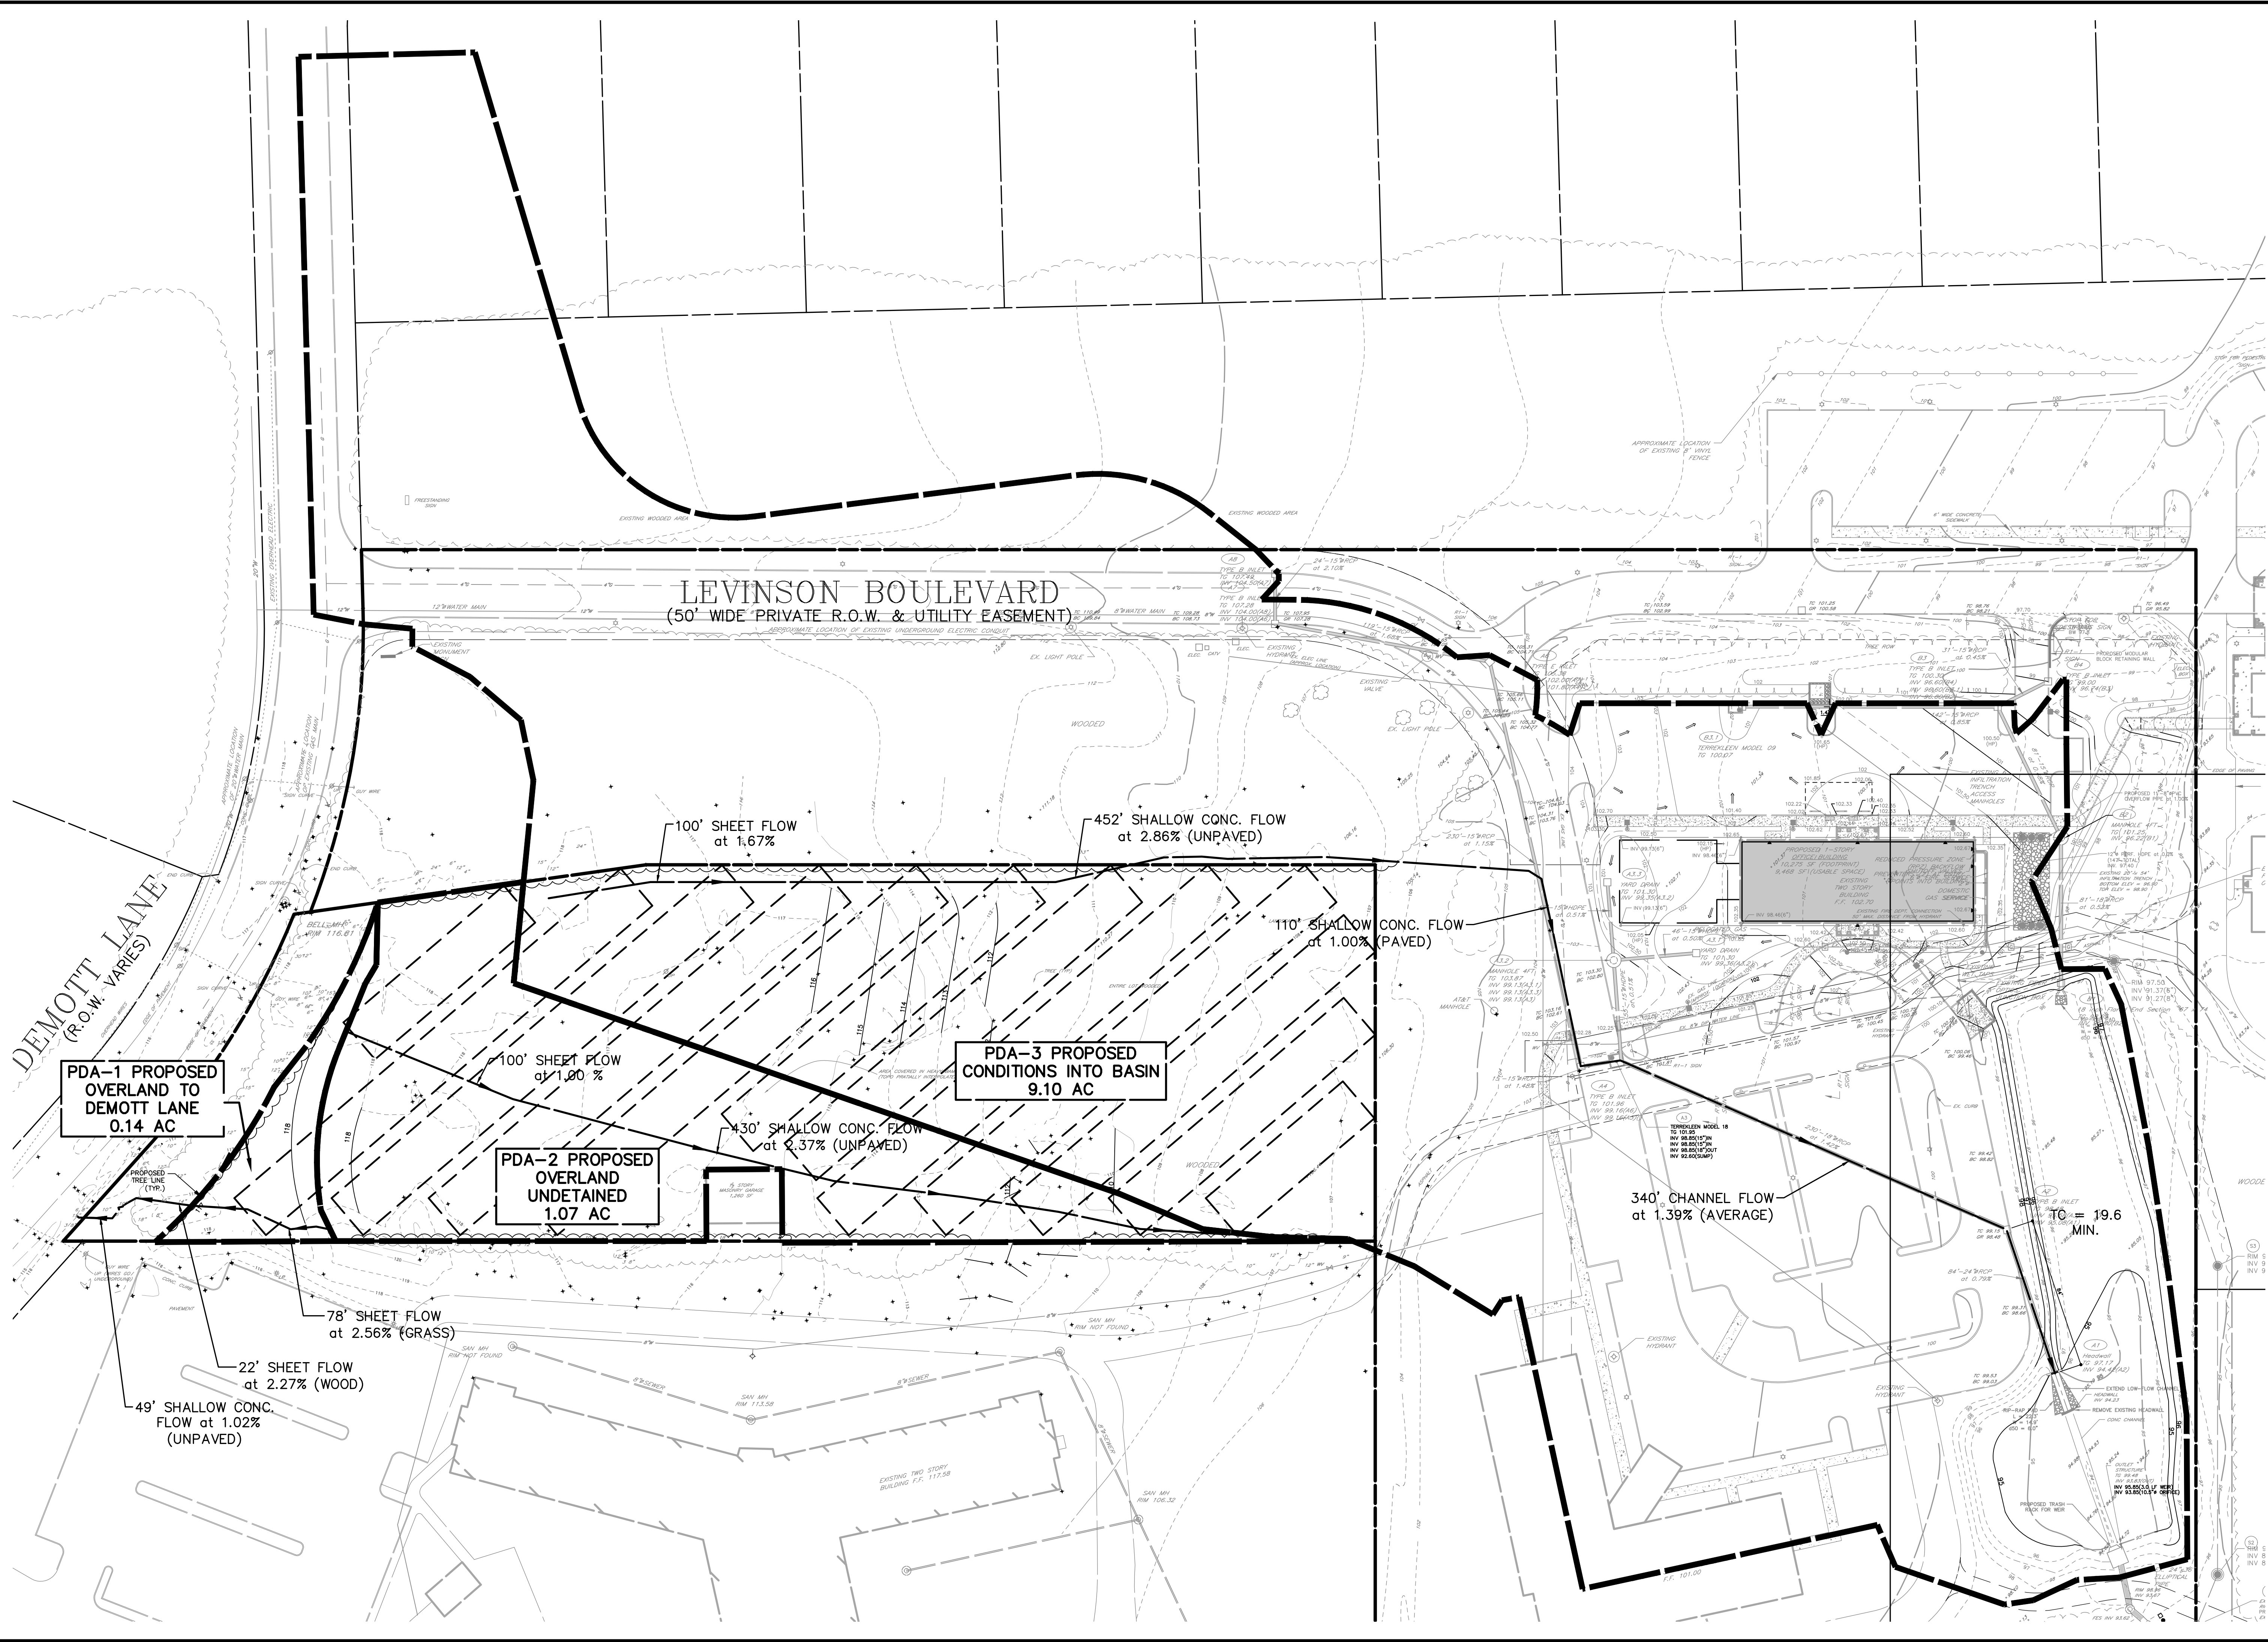

0:\N\2012\033\02-Base-Mat-Plan-2012-03-03-Base.dwg PLOTJOB: 11/22/2019 12:52 PM BY: JBL/1