


revisions		
no.	date	description
1	01/11/21	PER DISCUSSION WITH NEIGHBORS
2	02/09/21	REVISE BERM / ADD NOTES
3	02/12/21	SHOW FIRE LANE / REVISE

LEGEND

- ⊕ GAS VALVE
- ⊕ GAS METER
- ⊕ WATER VALVE
- ⊕ HYDRANT
- ⊕ WATER METER
- ⊕ CURB STOP
- ⊕ DRAINAGE MH
- ⊕ CURB INLET
- ⊕ LAWN INLET
- ⊕ SANITARY MH
- ⊕ CLEANOUT
- ⊕ BOLLARD
- ⊕ SIGN
- ⊕ LIGHT
- ⊕ MAIL BOX
- ⊕ GUY WIRE
- ⊕ UTILITY POLE
- ⊕ ELECTRIC MH
- ⊕ CONIFEROUS TREE
- ⊕ DECIDUOUS TREE
- x — FENCE
- w — WATER LINE
- g — GAS LINE
- e — ELECTRIC LINE
- s — SANITARY LINE
- oh — OVERHEAD WIRES

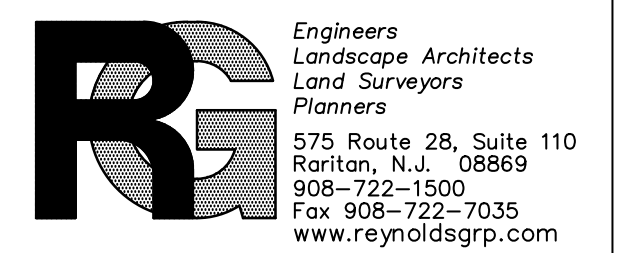

The Reynolds Group Inc.




State of New Jersey
 Certificate of Authorization
 Number 24GA27969200
 21MH00004300
 F. Mitchel Ardman, P.E., P.P.
 Jeffrey D. Reynolds, P.L.A.

F. Mitchel Ardman
F. MITCHEL ARDMAN
 N.J. PROFESSIONAL ENGINEER LIC. NO. 34317


project
DADA BHAGWAN VIGNAN INSTITUTE (DBVI)
 BLOCK 37.02, LOT 46.03
 TOWNSHIP OF FRANKLIN
 SOMERSET COUNTY, NEW JERSEY

drawing title
EXHIBIT OVERALL PLAN OPTION 'A'

job number	14-001	drawing number	
scale	1"=60'		1
checked by	FMA		
drawn by	A.A./GH		
date	12/18/20	sheet	1 of 1

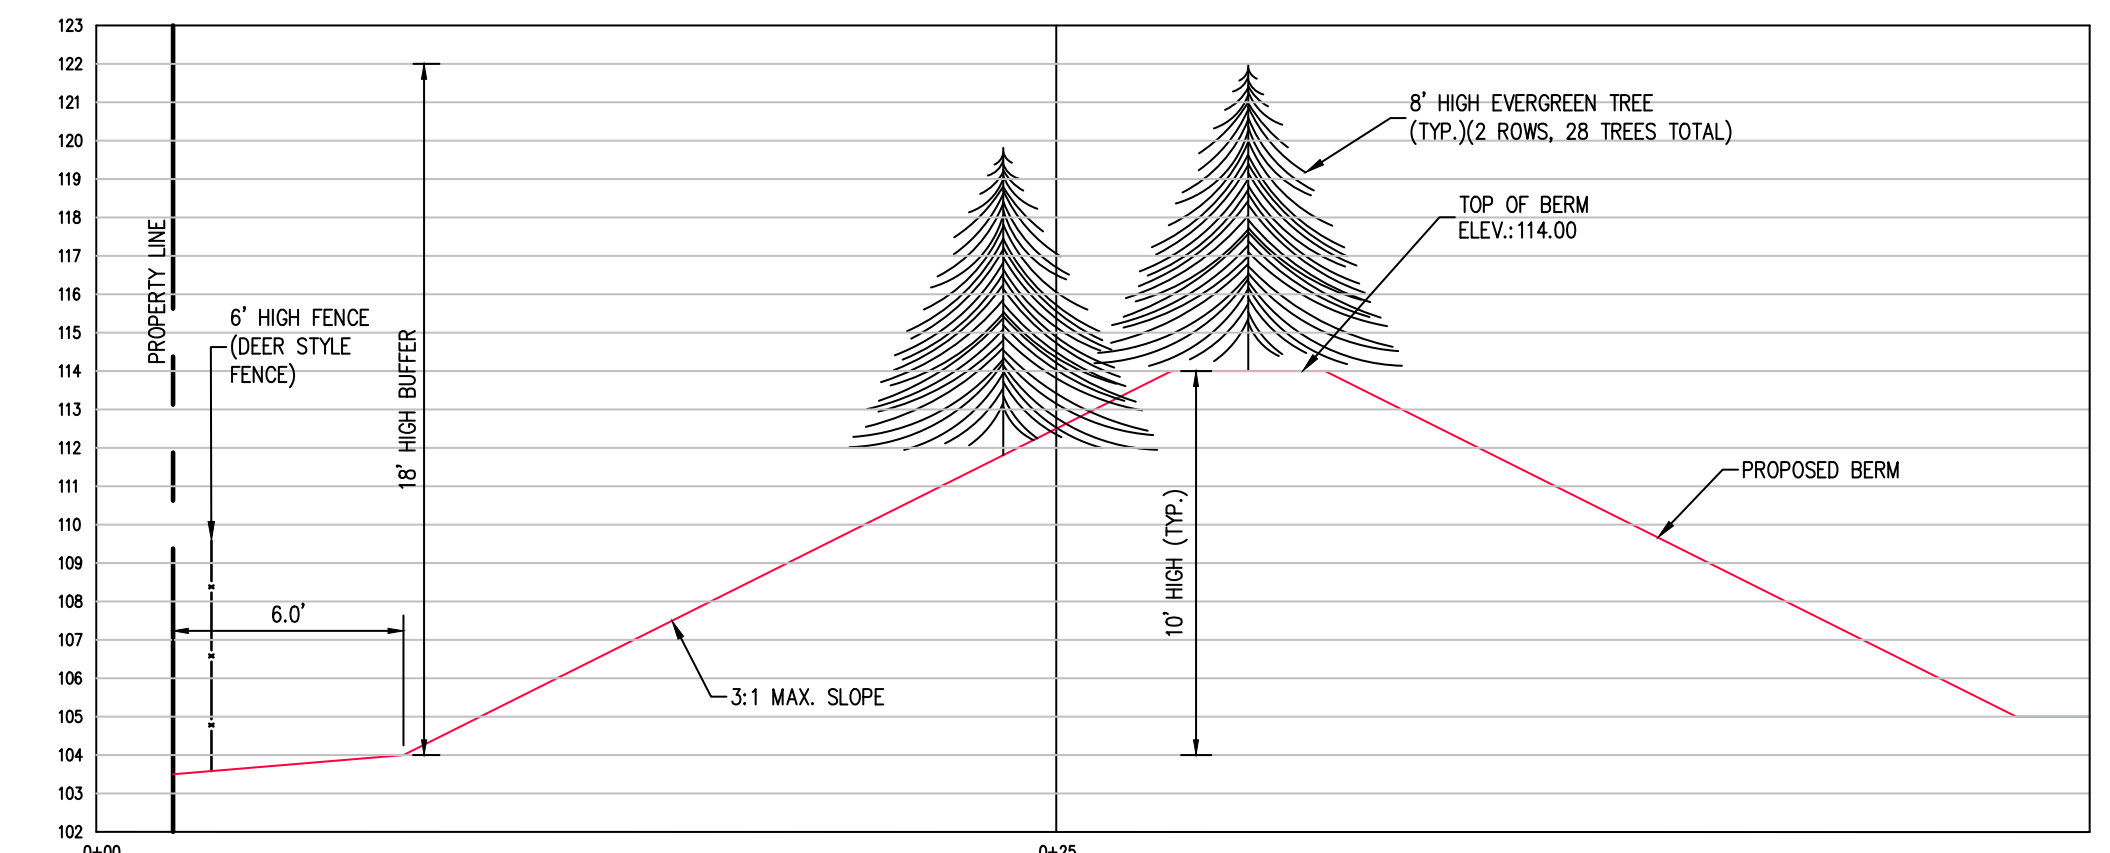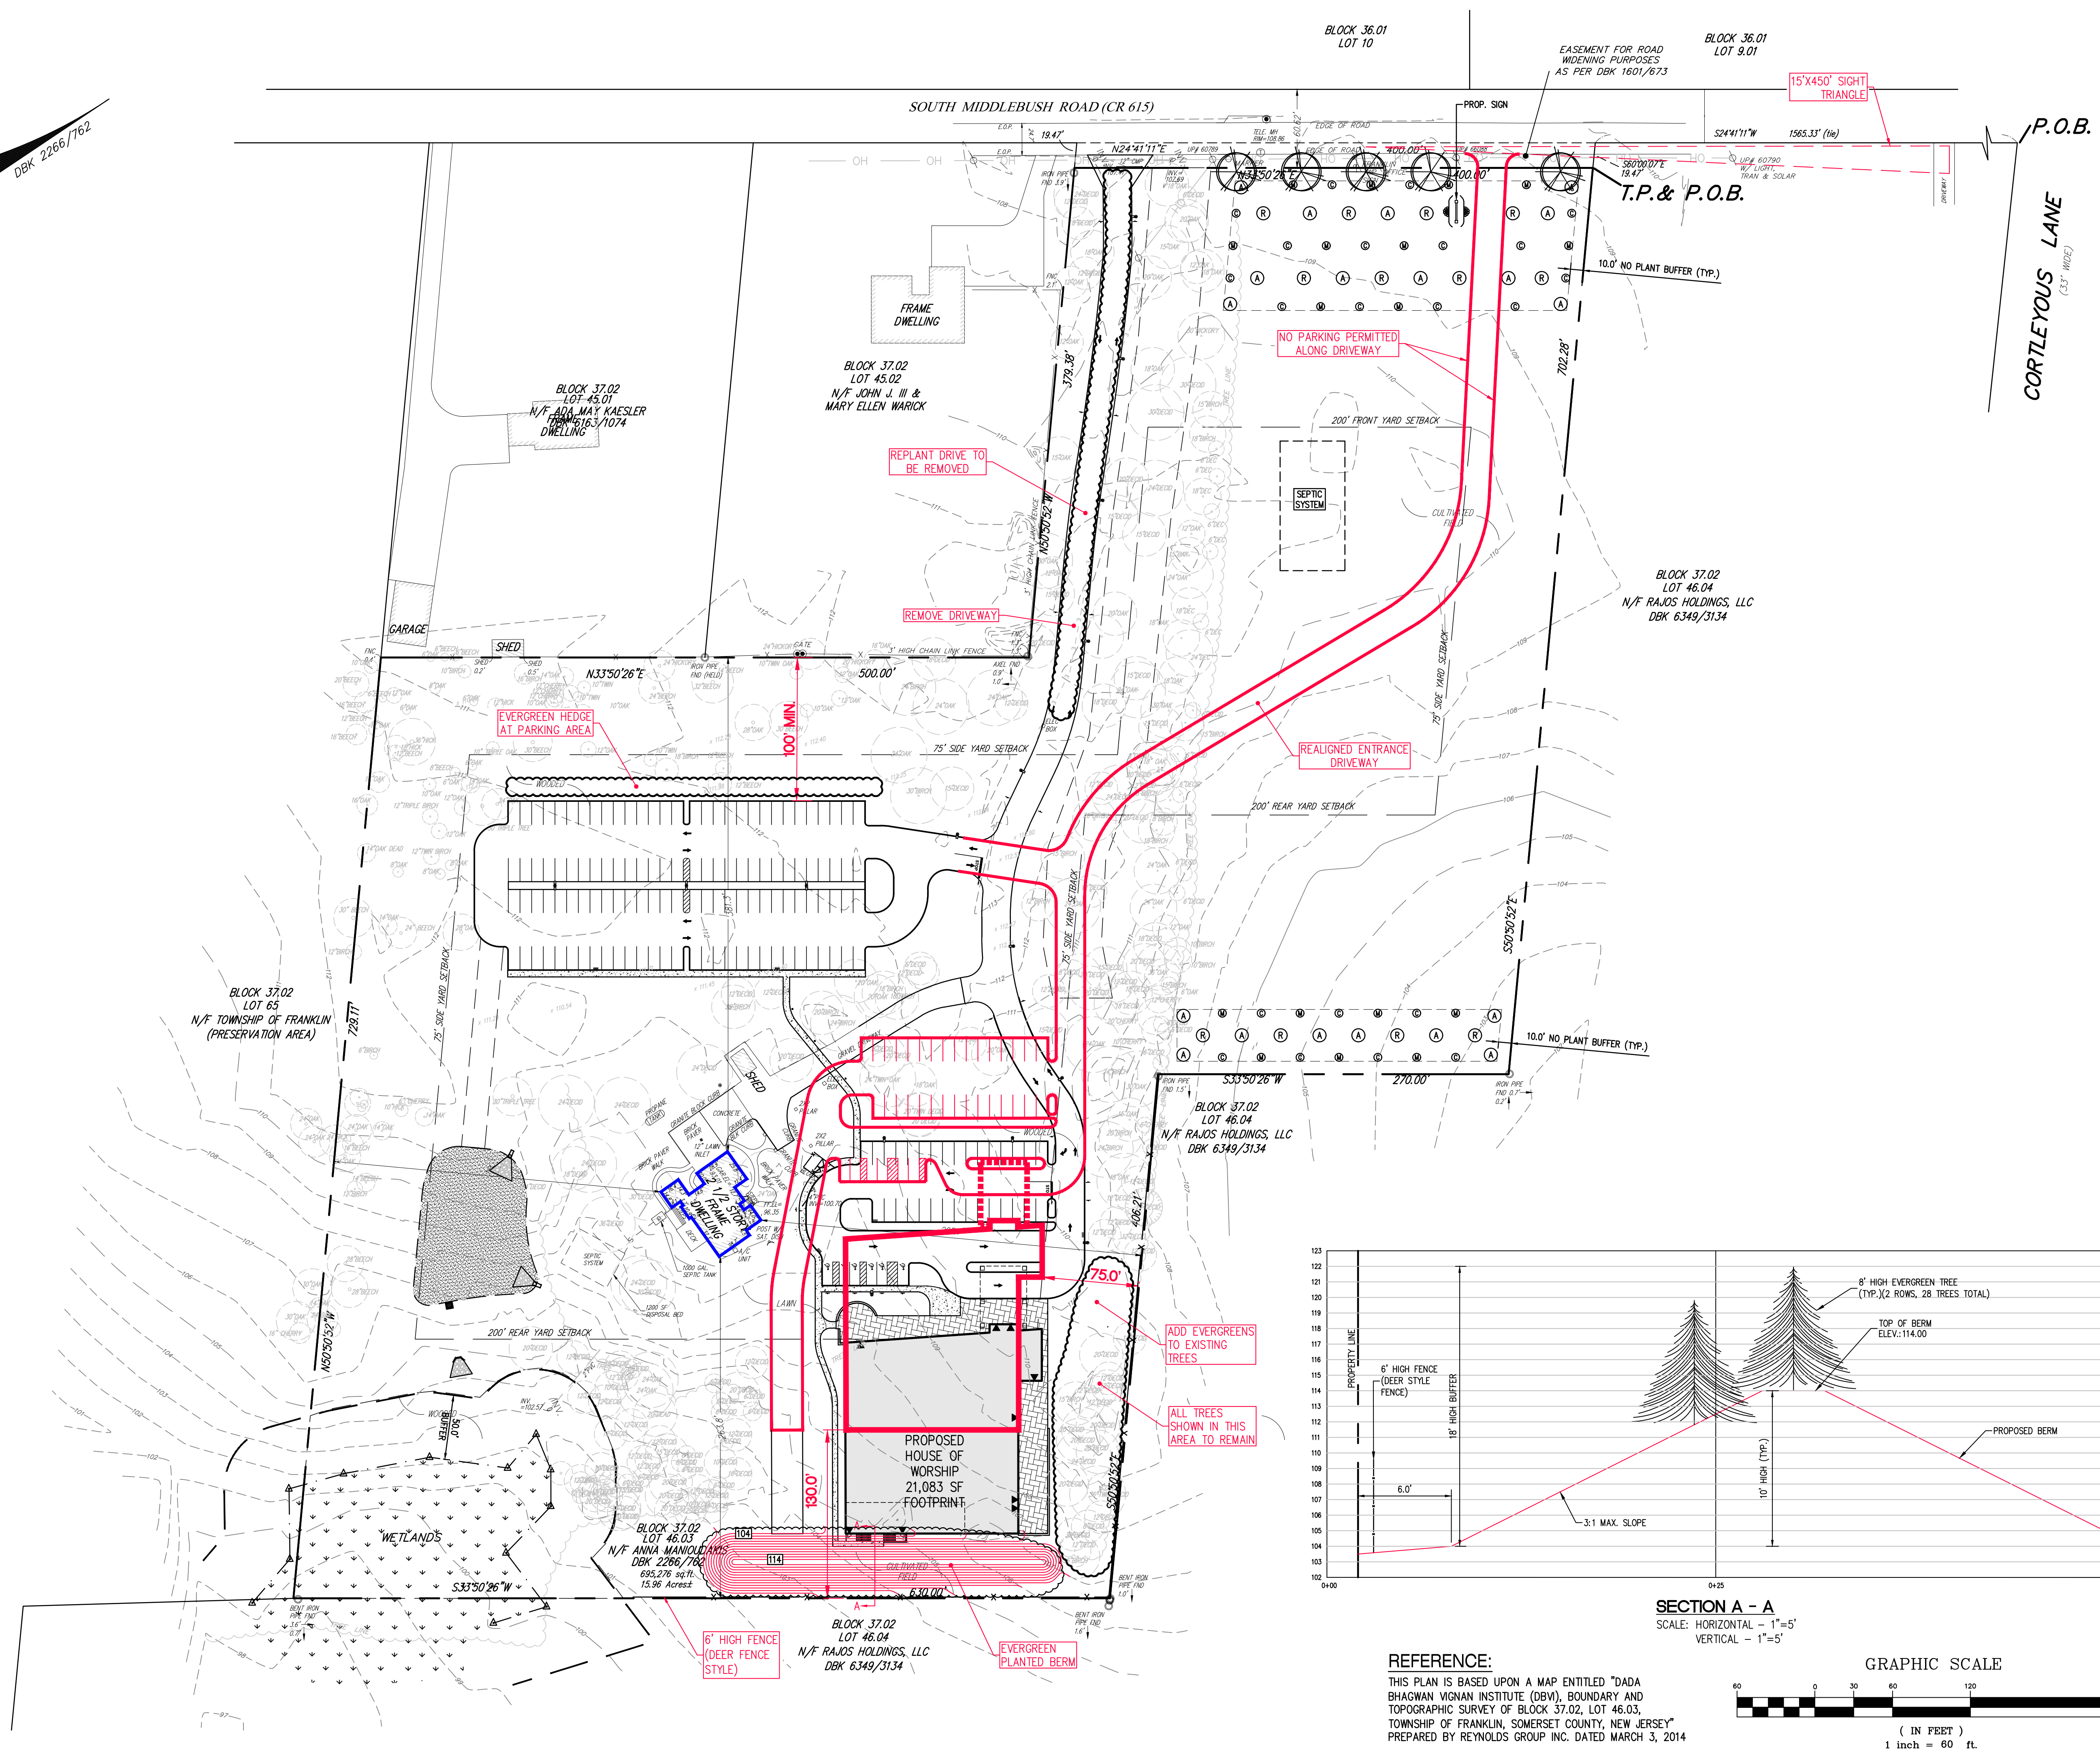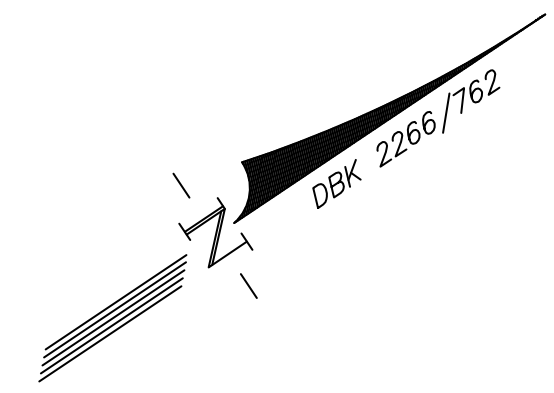

SECTION A - A
 SCALE: HORIZONTAL - 1"=5'
 VERTICAL - 1"=5'

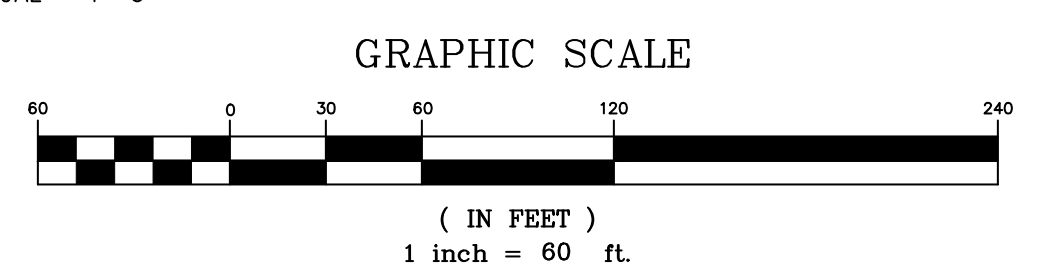

REFERENCE:
 THIS PLAN IS BASED UPON A MAP ENTITLED "DADA BHAGWAN VIGNAN INSTITUTE (DBVI), BOUNDARY AND TOPOGRAPHIC SURVEY OF BLOCK 37.02, LOT 46.03, TOWNSHIP OF FRANKLIN, SOMERSET COUNTY, NEW JERSEY" PREPARED BY REYNOLDS GROUP INC. DATED MARCH 3, 2014

PROTECT YOURSELF
 A PHONE CALL CAN BE YOUR INSURANCE POLICY

THE STATE OF NEW JERSEY REQUIRES NOTIFICATION OF EXCAVATORS, DESIGNERS, OR ANY PERSON PREPARING TO DISTURB THE EARTH'S SURFACE ANYWHERE IN THE STATE.

J:\ENGINEERING\PROJECTS\2014\14-001 DBVI N.J. LAND EXHIBIT V4-001 LAYOUT EXHIBIT (2021-11-08) (RJD) DWG - (2/18/21)