



J:\ENGINEERING PROJECTS\1997\97-021-6 TABATCHNICK\CAD\DRAINAGE\97-021-6 TABATCHNICK\CAD\DRAINAGE\97-021-6 TABATCHNICK\CAD\DRAINAGE.MAP (RD).DWG

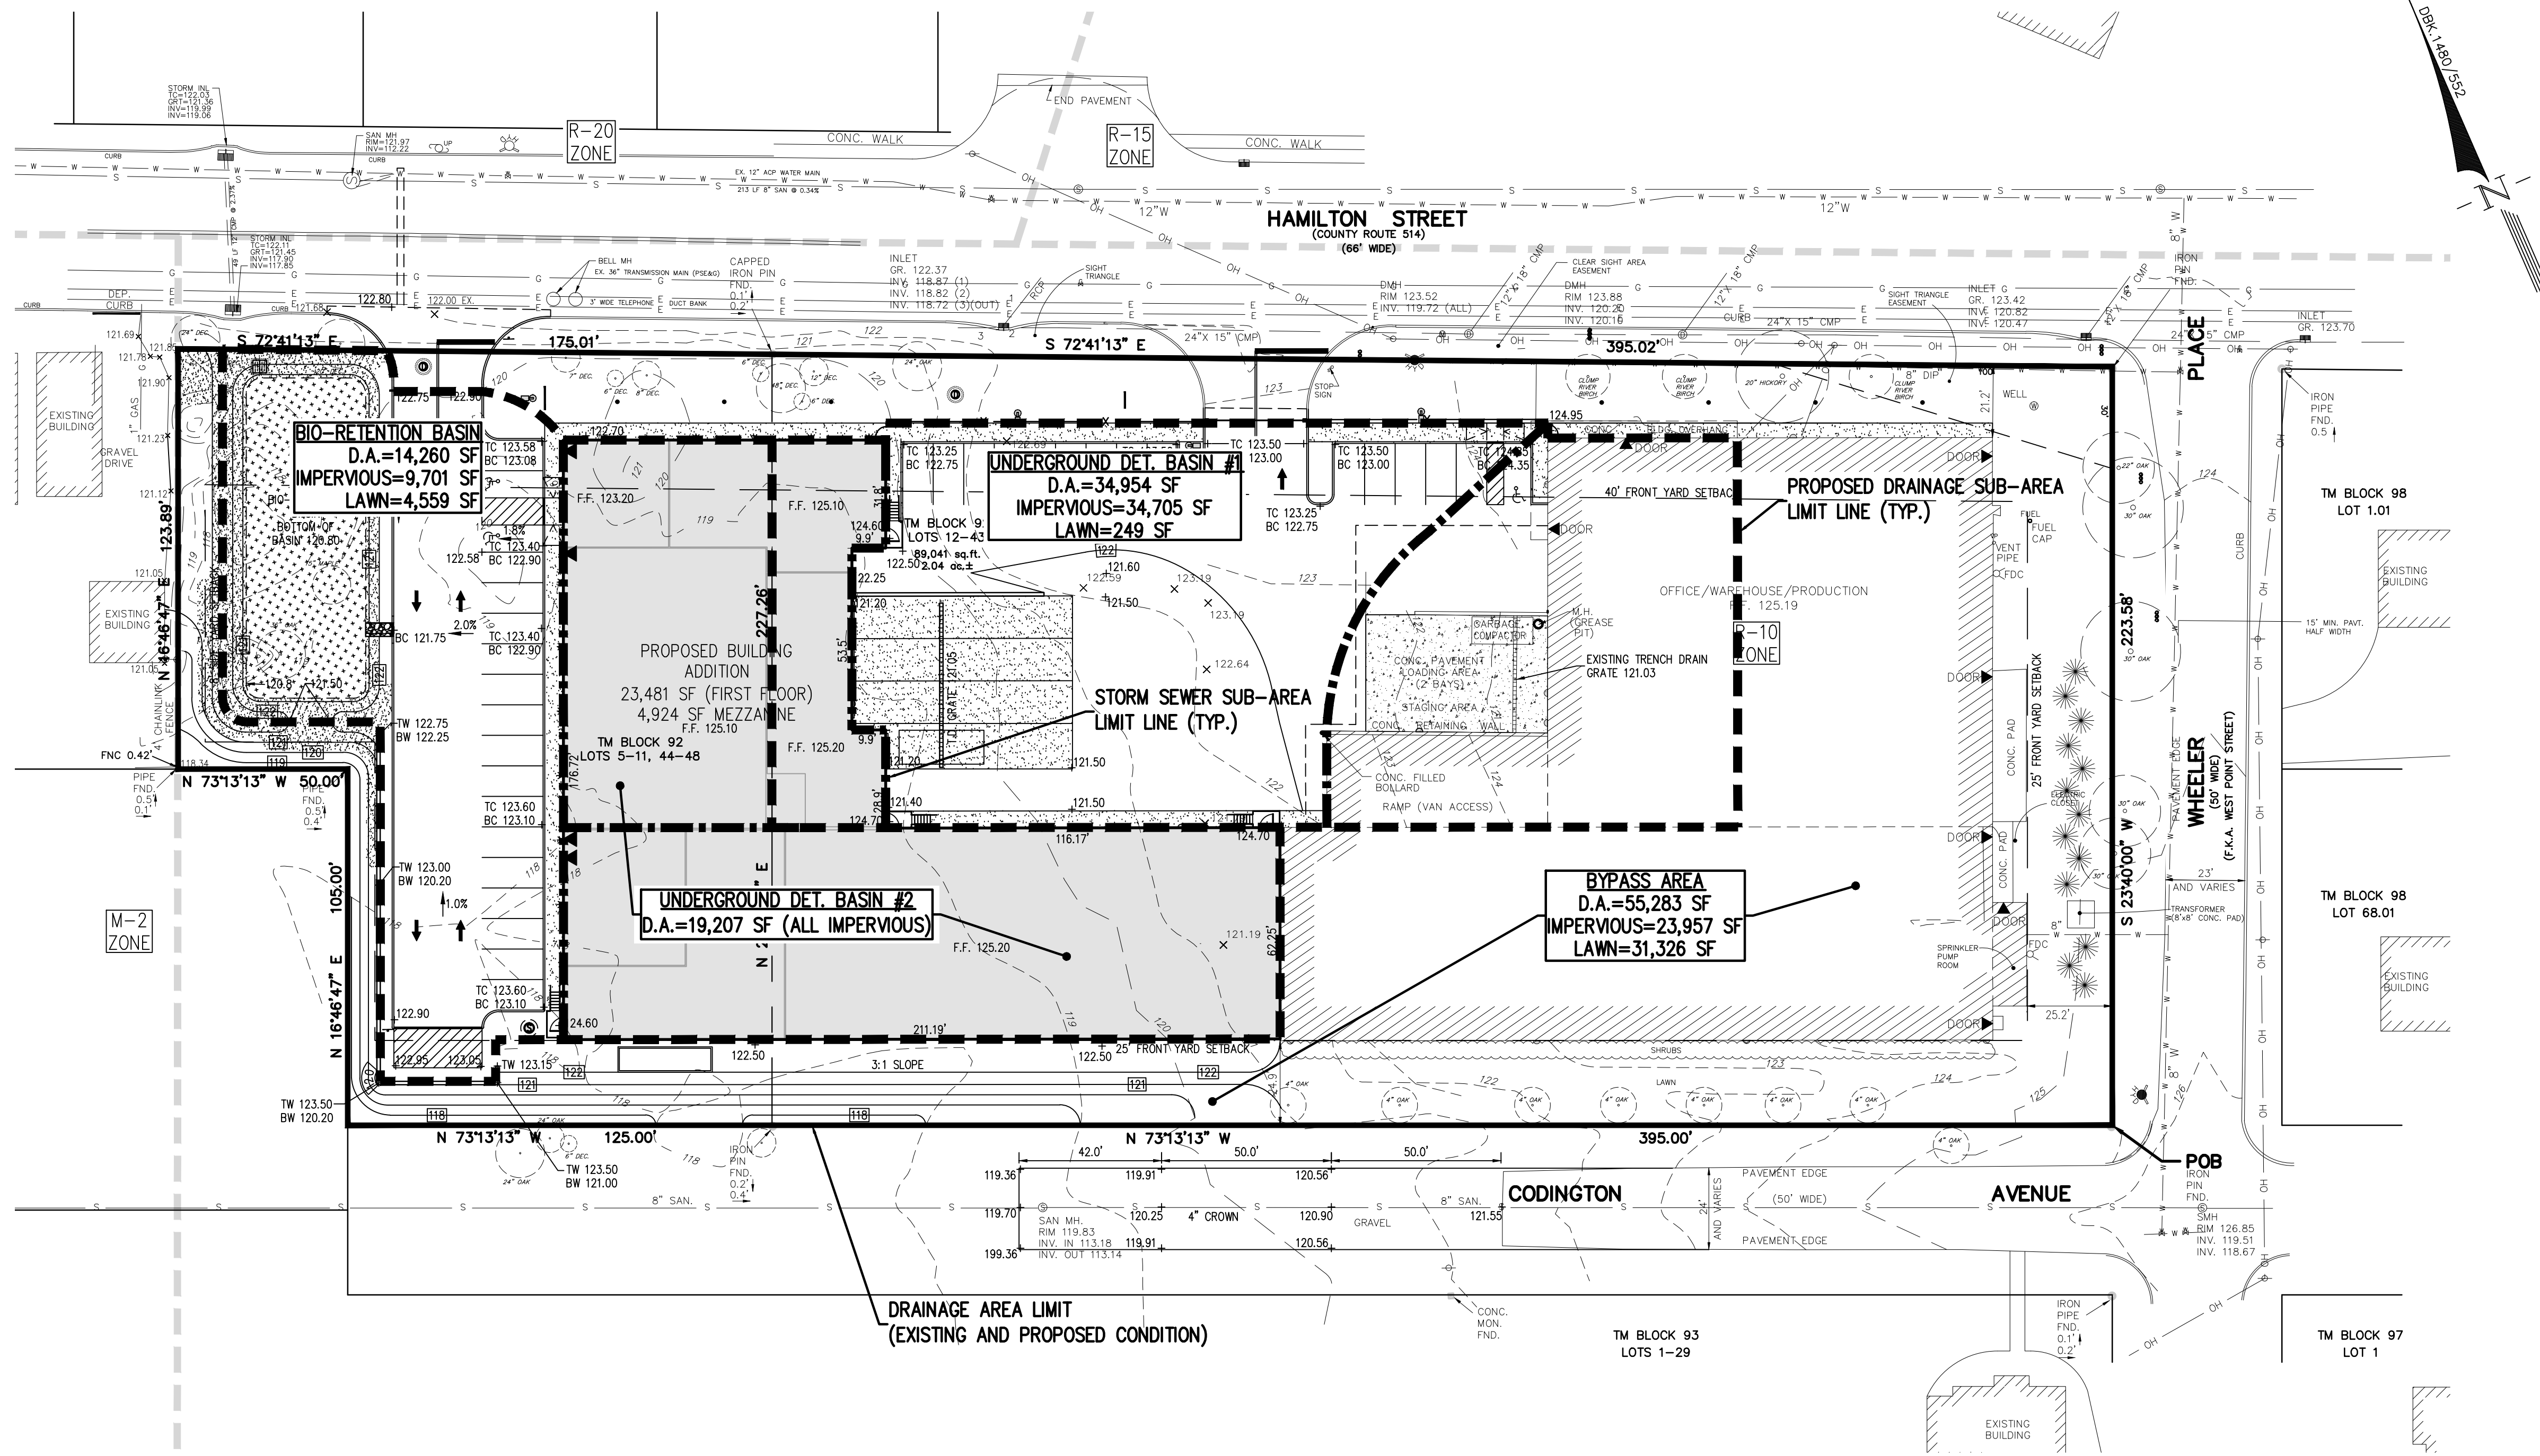

revisions		
no.	date	description

LEGEND	
	GAS VALVE
	GAS METER
	WATER VALVE
	HYDRANT
	WATER METER
	CURB STOP
	DRAINAGE MH
	CURB INLET
	SANITARY MH
	CLEANOUT
	BOLLARD
	SIGN
	LIGHT
	MAIL BOX
	GUY WIRE
	UTILITY POLE
	ELECTRIC MH
	CONIFEROUS TREE
	DECIDUOUS TREE
	FENCE
	GATE POST
	WATER LINE
	GAS LINE
	ELECTRIC LINE
	SANITARY LINE
	OVERHEAD WIRES

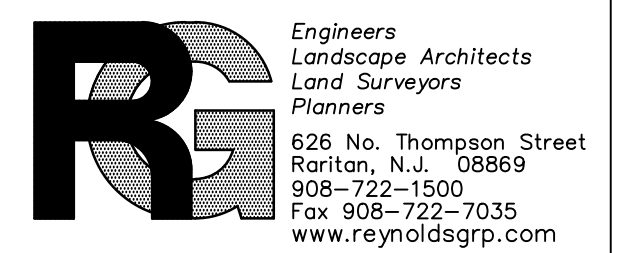

The Reynolds Group Inc.
 State of New Jersey
 Certificate of Authorization
 Number 24GA27969200
 21MH0004300
 Henry E. Reynolds Jr., P.L.S., P.P.
 F. Mitchel Ardman, P.E., P.P.
 Jeffrey D. Reynolds, P.L.A.

F. Mitchel Ardman
F. MITCHEL ARDMAN
 N.J. PROFESSIONAL ENGINEER LIC. NO. 34317

project
TABATCHNICK FINE FOODS, INC.
NEW FOOD PROCESSING & FREEZER FACILITY
 BLOCK 92, LOTS 5-48
 1230 HAMILTON STREET
 TOWNSHIP OF FRANKLIN
 SOMERSET COUNTY, NEW JERSEY

drawing title
DRAINAGE AREA MAP

job number	97-021-6	drawing number	DA-1
scale	1"=30'		
checked by	FMA		
drawn by	AA		
date	08/07/15	sheet	1 of 1

