
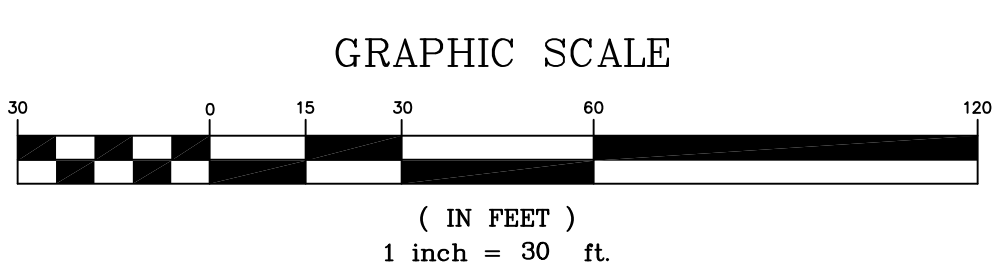
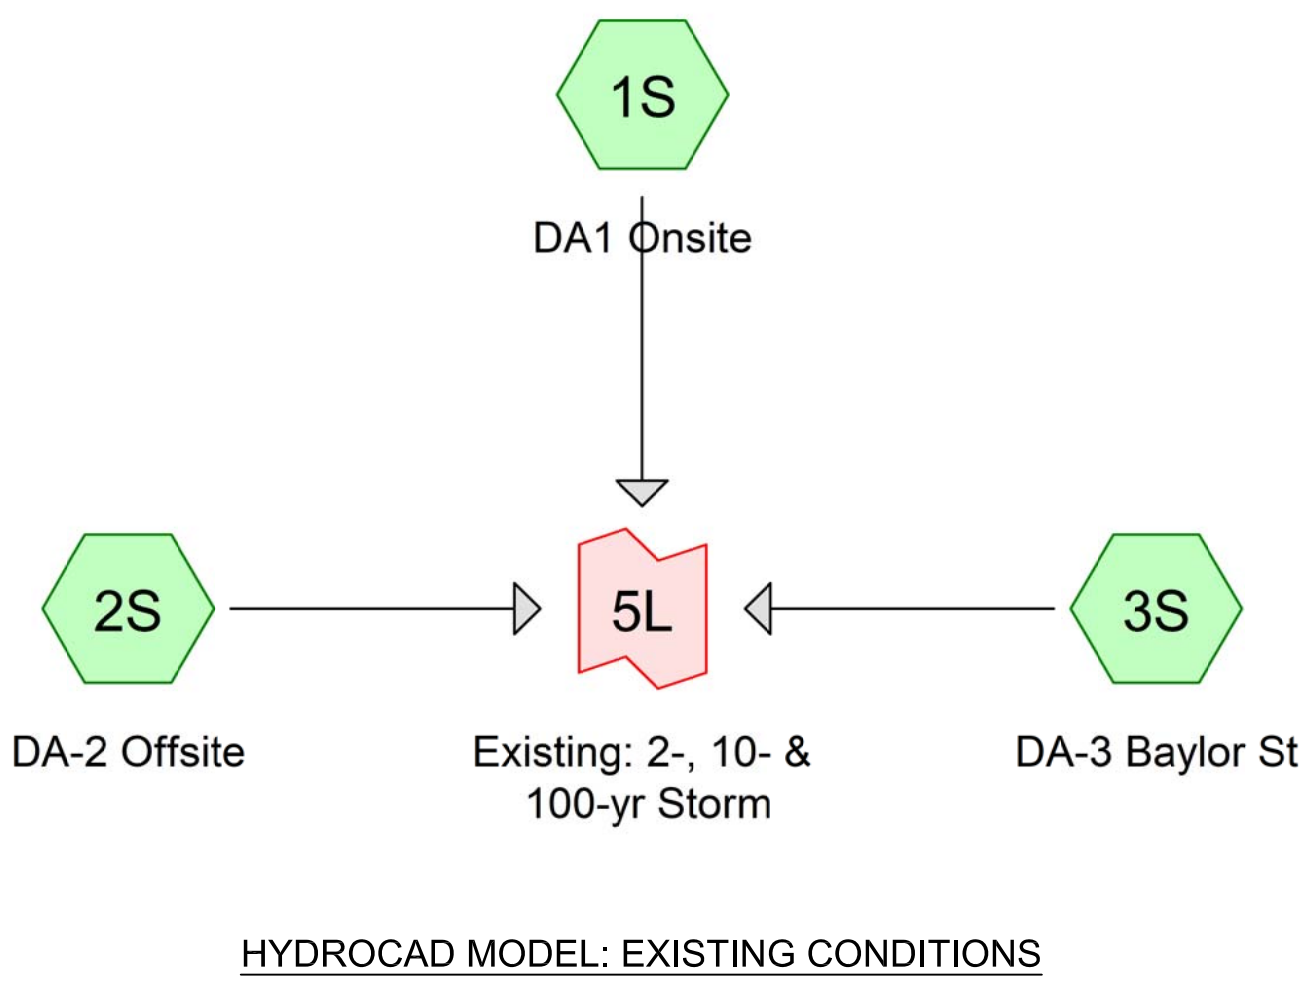
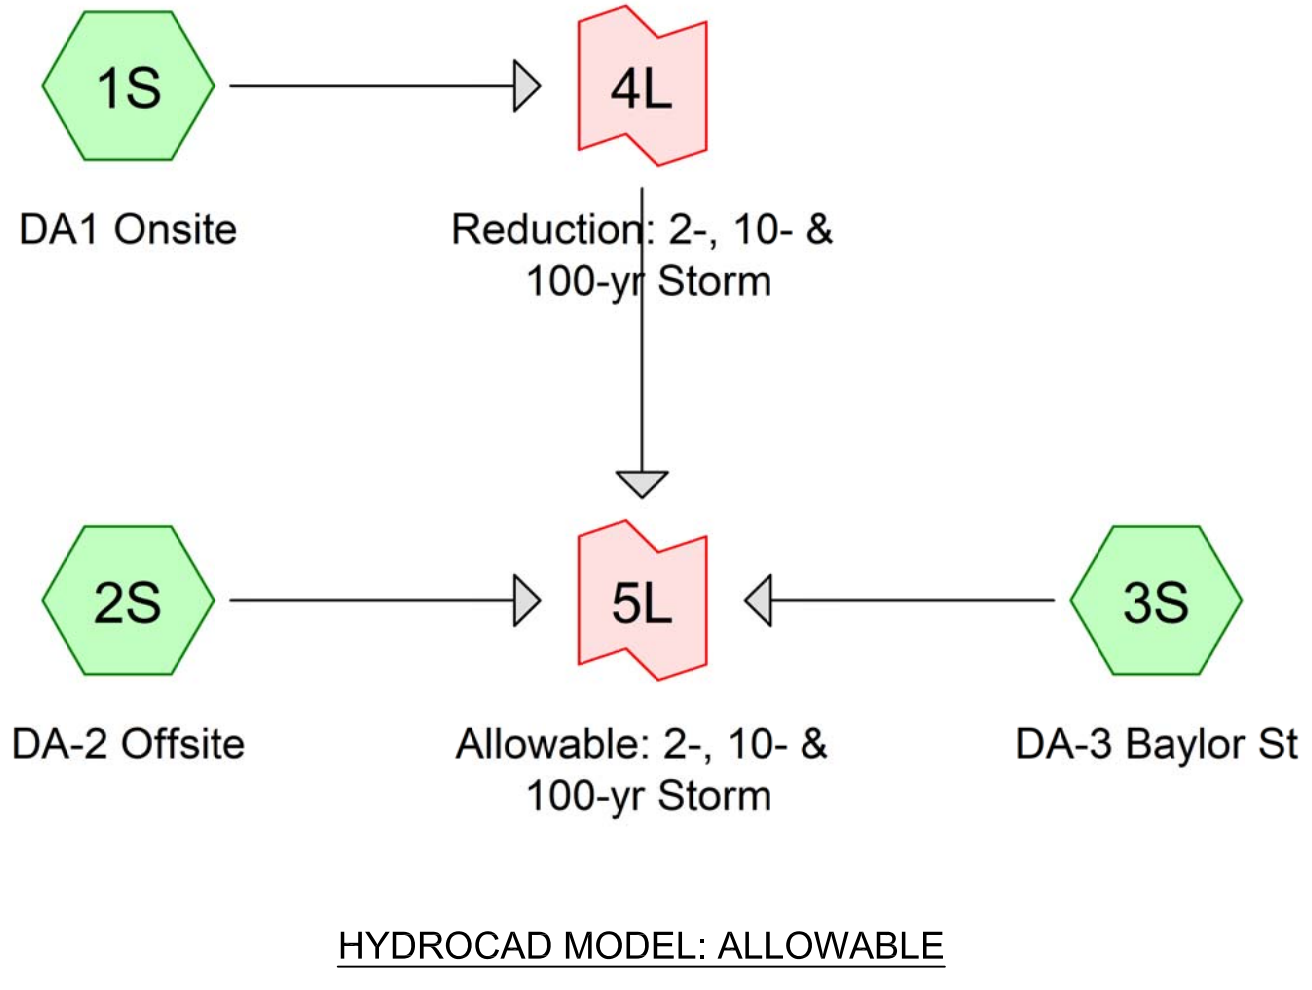


Map Unit Symbol	Map Unit Name	Acres in AOI	Percent of AOI
BhnB	Birdsboro silt loam, 2 to 6 percent slopes	1.2	42.4%
PeoB	Penn channery silt loam, 2 to 6 percent slopes	1.6	57.6%
Totals for Area of Interest		2.8	100.0%

SOIL MAP UNIT LEGEND

revisions		
no.	date	description

- LEGEND**
- ⊕ GAS VALVE
 - ⊕ GAS METER
 - ⊕ WATER VALVE
 - ⊕ HYDRANT
 - ⊕ WATER METER
 - ⊕ CURB STOP
 - ⊕ FIRE DEPT. CONNECTION
 - ⊕ DRAINAGE MH
 - ⊕ CURB INLET
 - ⊕ SANITARY MH
 - ⊕ LAWN INLET
 - ⊕ SANITARY MH
 - ⊕ CLEANOUT
 - ⊕ BOLLARD
 - ⊕ SIGN
 - ⊕ LIGHT
 - ⊕ MAIL BOX
 - ⊕ GUY WIRE
 - ⊕ UTILITY POLE
 - ⊕ ELECTRIC MH
 - ⊕ CONIFEROUS TREE
 - ⊕ DECIDUOUS TREE
 - X — FENCE
 - RAILING
 - WALL
 - ⊕ GATE POST
 - W — WATER LINE
 - G — GAS LINE
 - E — ELECTRIC LINE
 - S — SANITARY LINE
 - OH — OVERHEAD WIRES

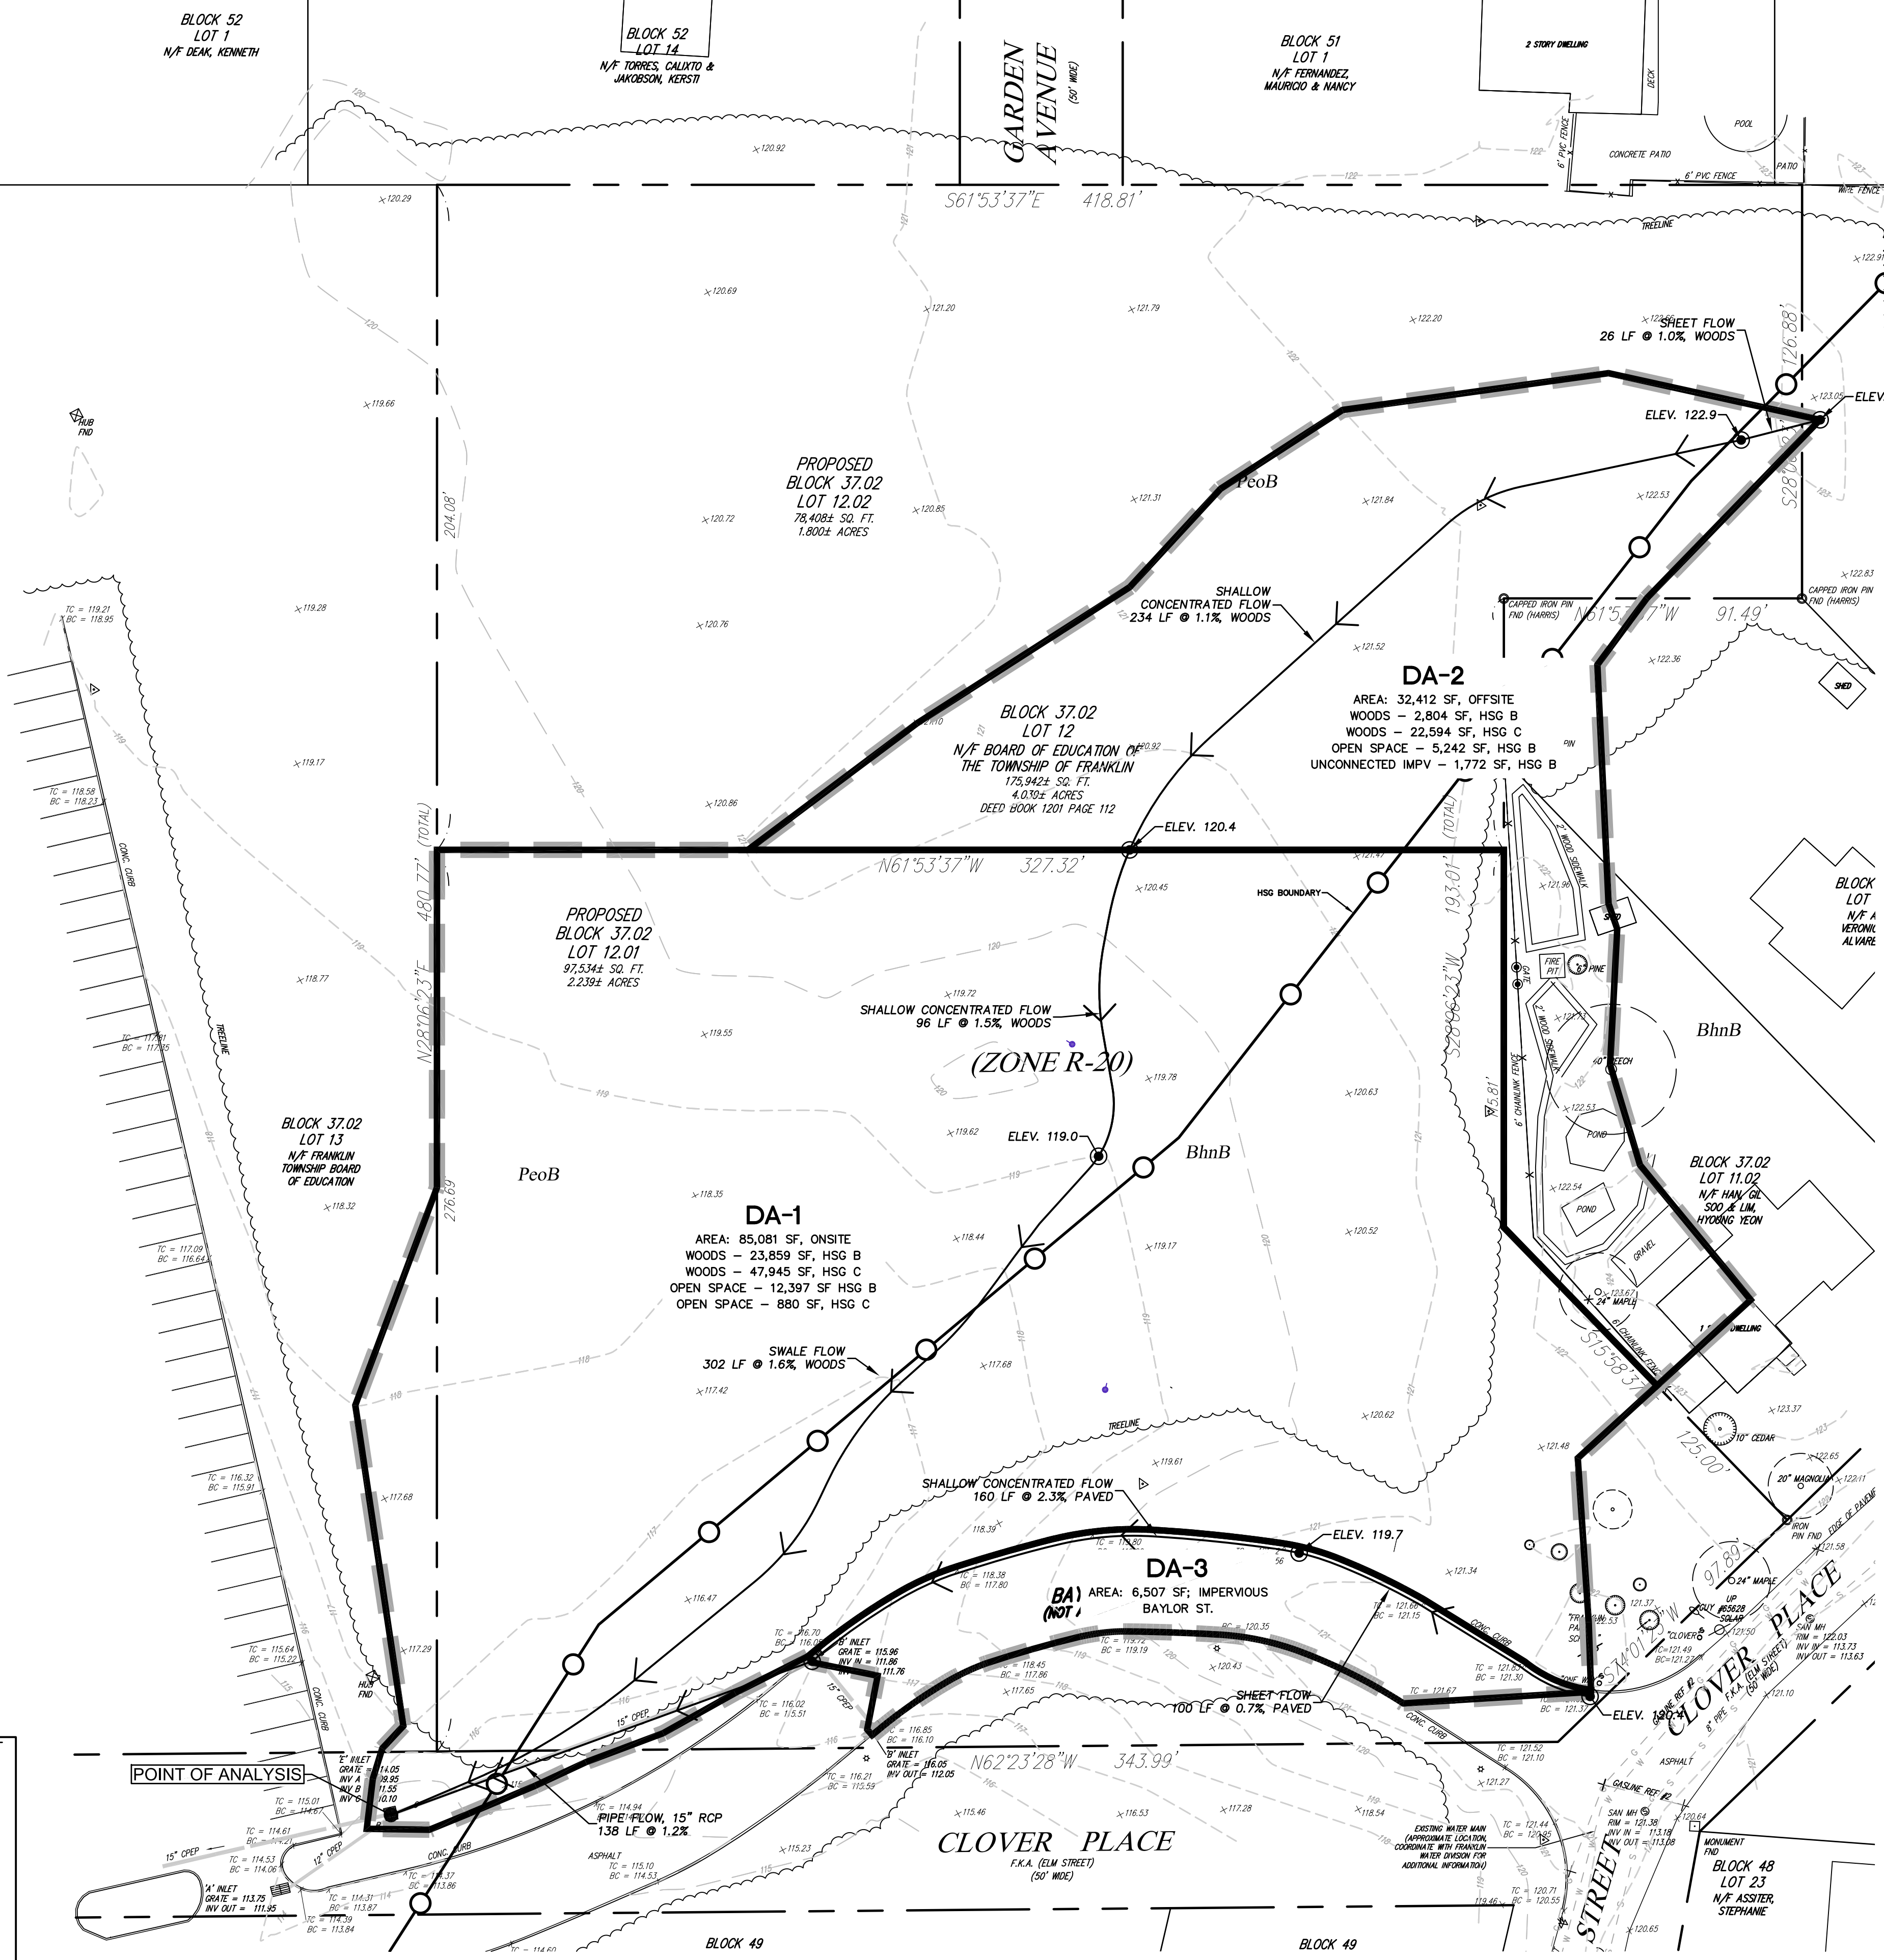

PROTECT YOURSELF
A PHONE CALL CAN BE YOUR INSURANCE POLICY

CALL BEFORE YOU DIG

1-800-272-8000

THE STATE OF NEW JERSEY REQUIRES NOTIFICATION OF EXCAVATIONS DESIGNERS OR ANY PERSON PREPARING TO DISTURB THE EARTH'S SURFACE ANYWHERE IN THE STATE.

The Reynolds Group Inc.

Engineers
Landscape Architects
Land Surveyors
Planners

575 Route 28, Suite 110
Raritan, N.J. 08869
908-722-1500
Fax 908-722-7035
www.reynoldsgroup.com

State of New Jersey
Certificate of Authorization
Number 24GA27969200
21MH0004300

F. Mitchell Ardman, P.E., P.P.
Jeffrey D. Reynolds, P.L.A.


Jon E. Caspo
AVONIS E. CASPO
N.J. PROFESSIONAL ENGINEER LIC. NO. 44152

project
FRANKLIN LIBRARY

BLOCK 37.02, LOT 12.01
TOWNSHIP OF FRANKLIN
SOMERSET COUNTY, NEW JERSEY

drawing title
EXISTING CONDITIONS DRAINAGE MAP


job number 20-002	drawing number DA-1
scale 1"=30'	
checked by FMA/AC	
drawn by AR	
date 06/30/21	sheet 1 of 3

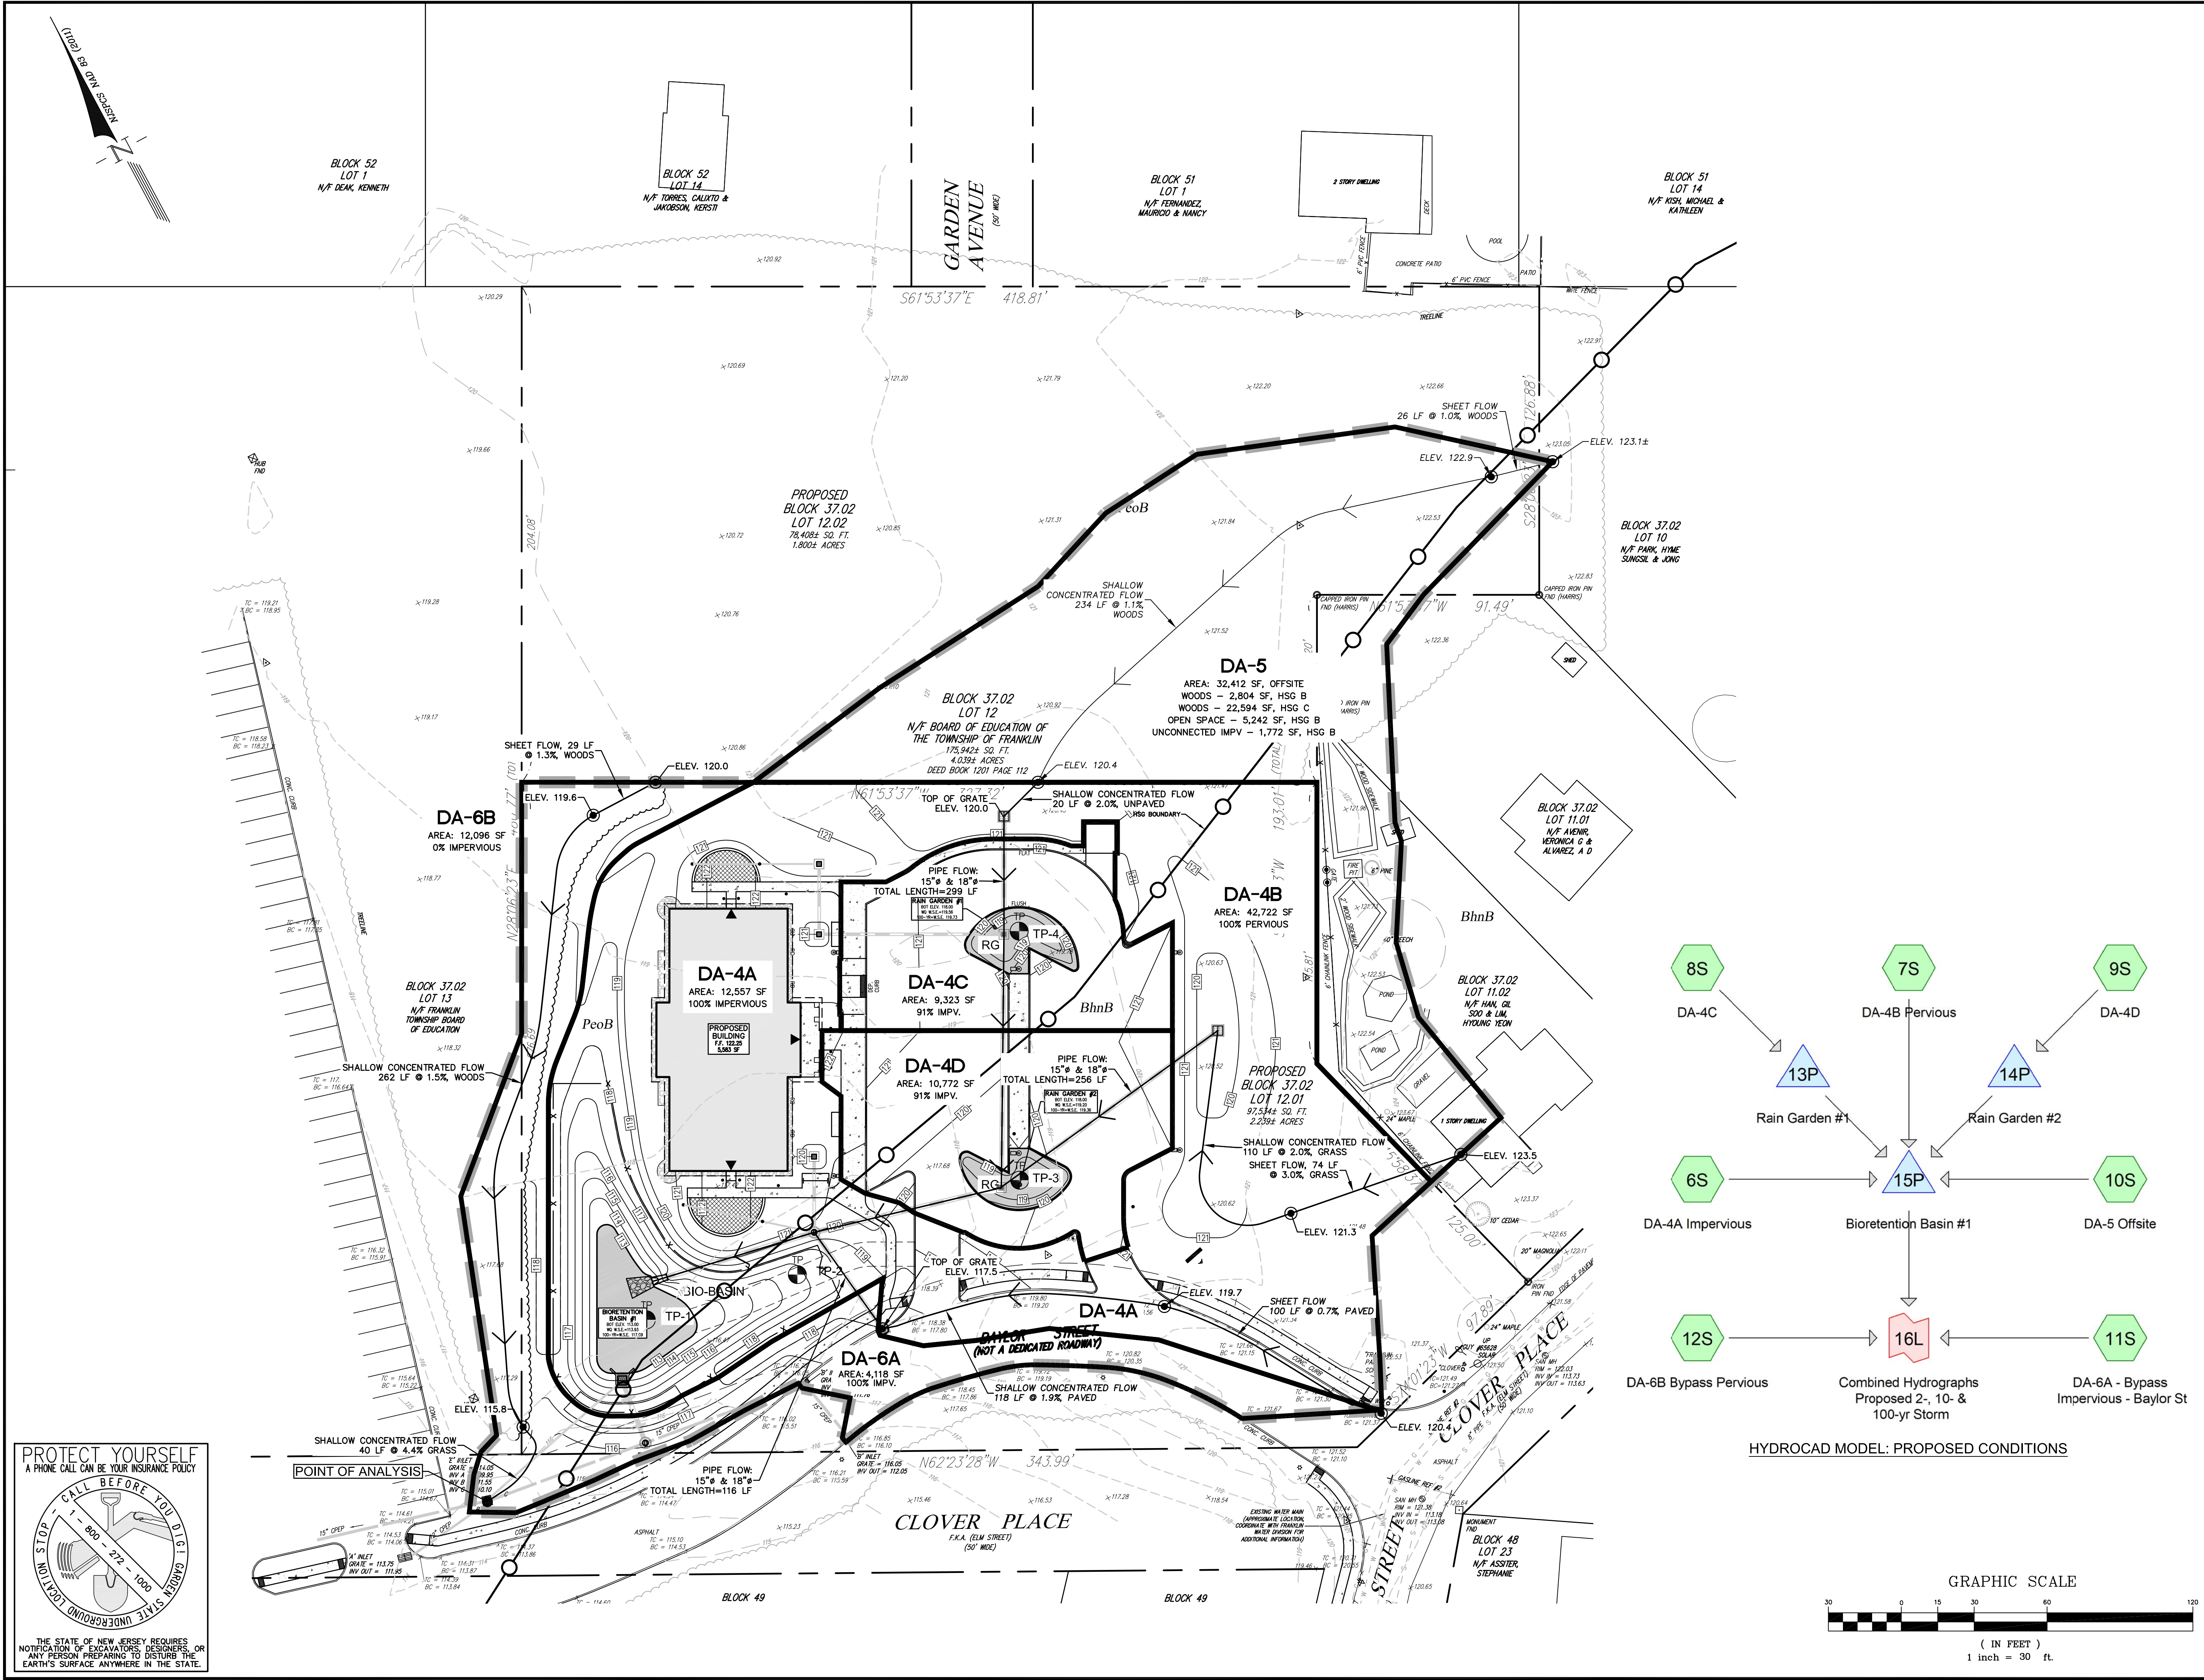

revisions		
no.	date	description

LEGEND

- ⊕ GAS VALVE
- ⊙ GAS METER
- ⊕ WATER VALVE
- ⊕ HYDRANT
- ⊕ WATER METER
- ⊕ CURB STOP
- ⊕ FIRE DEPT. CONNECTION
- ⊕ DRAINAGE MH
- ⊕ CURB INLET
- ⊕ SANITARY MH
- ⊕ SANITARY MH
- ⊕ CLEANOUT
- ⊕ BOLLARD
- ⊕ SIGN
- ⊕ LIGHT
- ⊕ MAIL BOX
- ⊕ GUY WIRE
- ⊕ UTILITY POLE
- ⊕ ELECTRIC MH
- ⊕ CONIFEROUS TREE
- ⊕ DECIDUOUS TREE
- ⊕ FENCE
- ⊕ RAILING
- ⊕ WALL
- ⊕ GATE POST
- W — WATER LINE
- G — GAS LINE
- E — ELECTRIC LINE
- S — SANITARY LINE
- OH — OVERHEAD WIRES


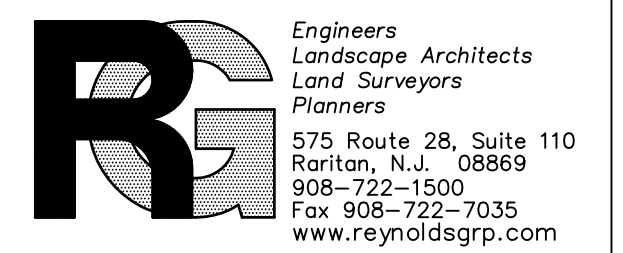


The Reynolds Group Inc.




State of New Jersey
Certificate of Authorization
Number 24GA27989200
21MH00004300

F. Mitchell Ardman, P.E., P.P.
Jeffrey D. Reynolds, P.L.A.

J. E. Caspo
AVONIS E. CASPO
N.J. PROFESSIONAL ENGINEER LIC. NO. 44152

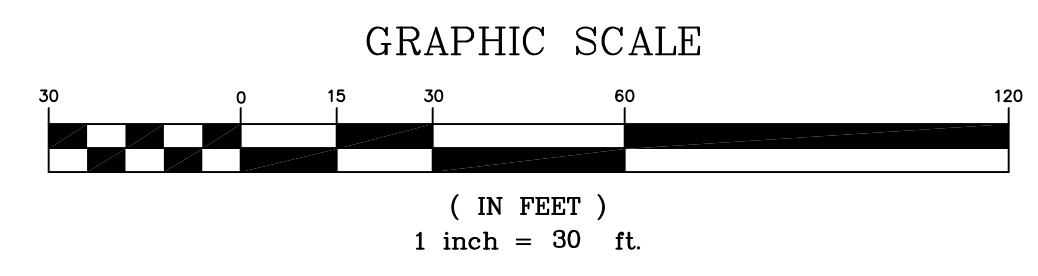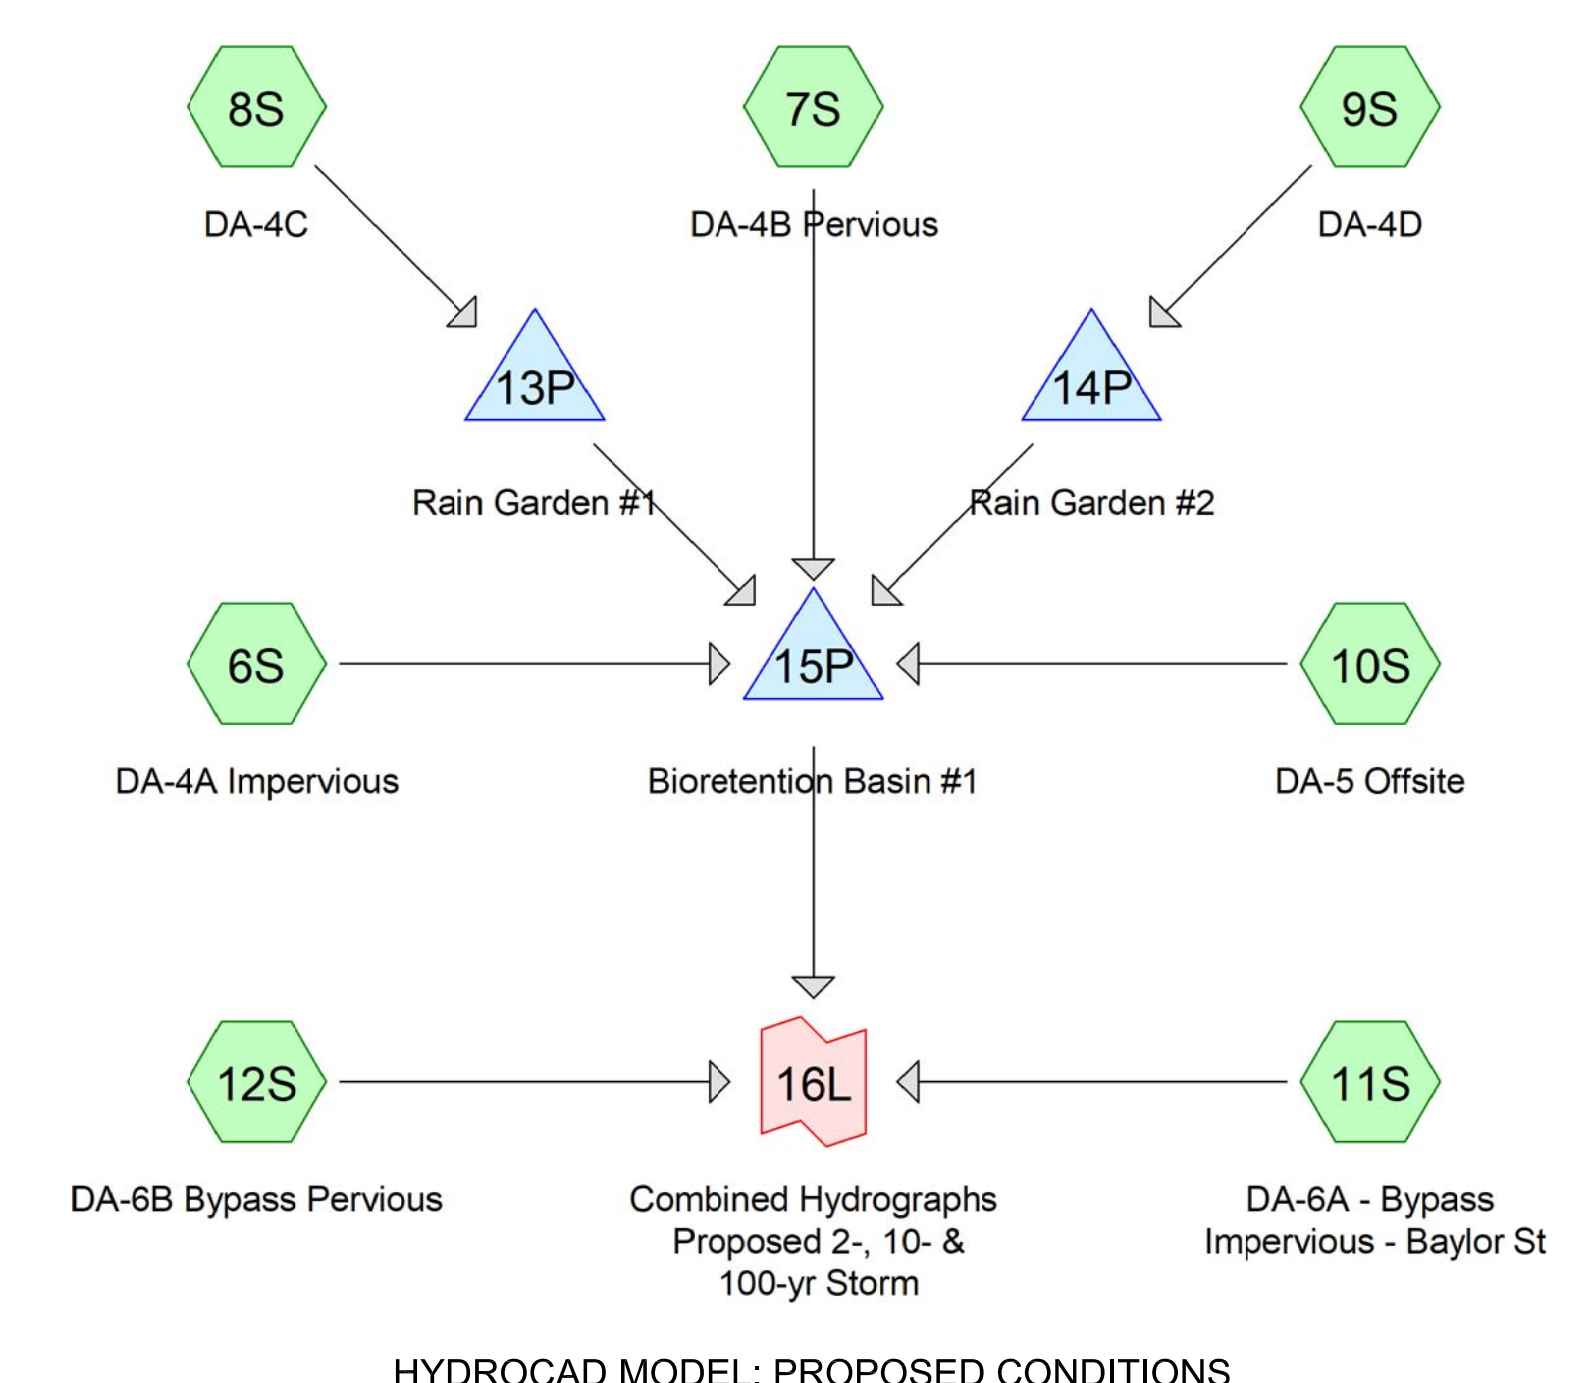

project	
FRANKLIN LIBRARY	
BLOCK 37.02, LOT 12.01 TOWNSHIP OF FRANKLIN SOMERSET COUNTY, NEW JERSEY	
drawing title	
PROPOSED CONDITIONS DRAINAGE MAP	
job number	drawing number
20-002	DA-2
scale	1"=30'
checked by	FMA/AC
drawn by	AR
date	06/30/21
sheet 2 of 3	

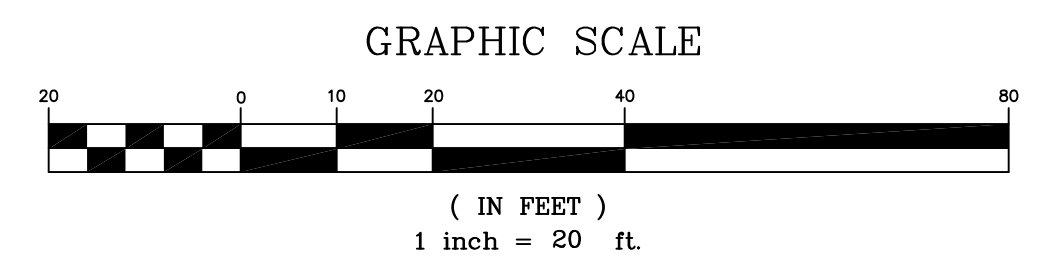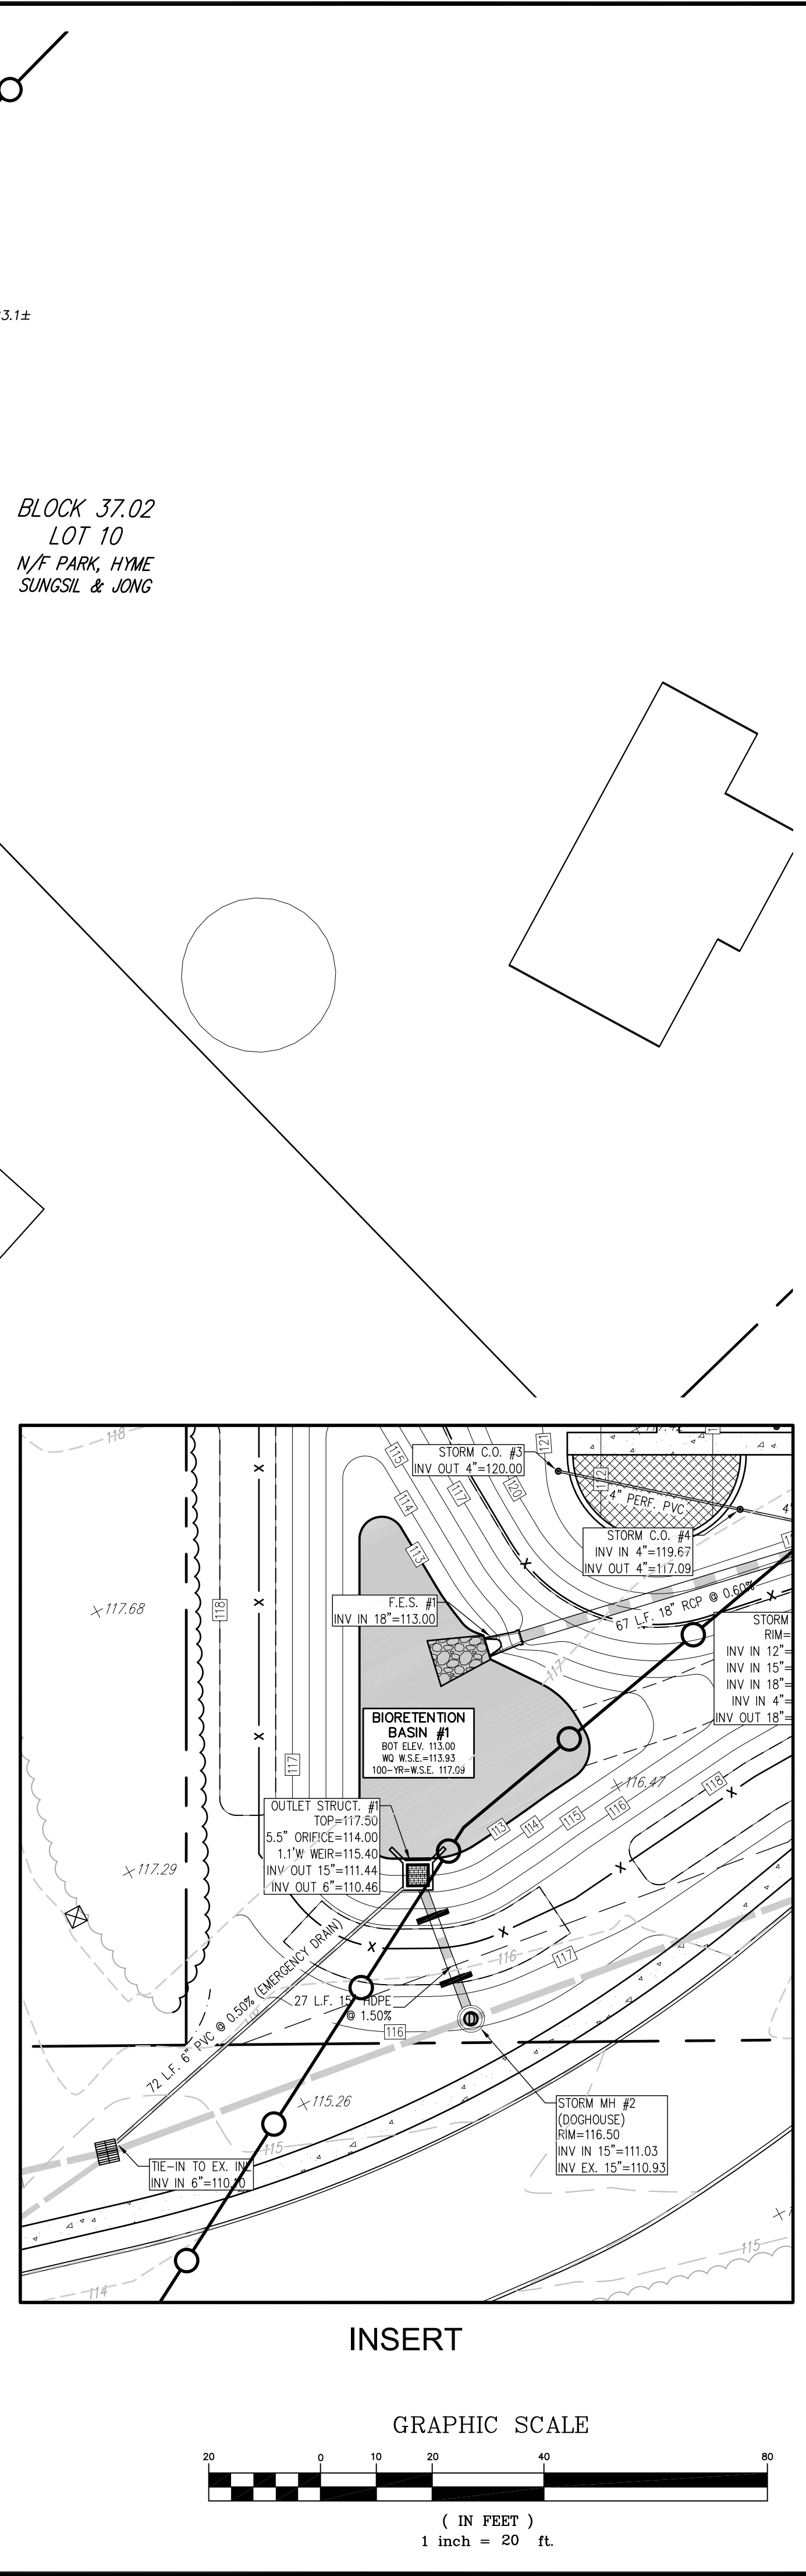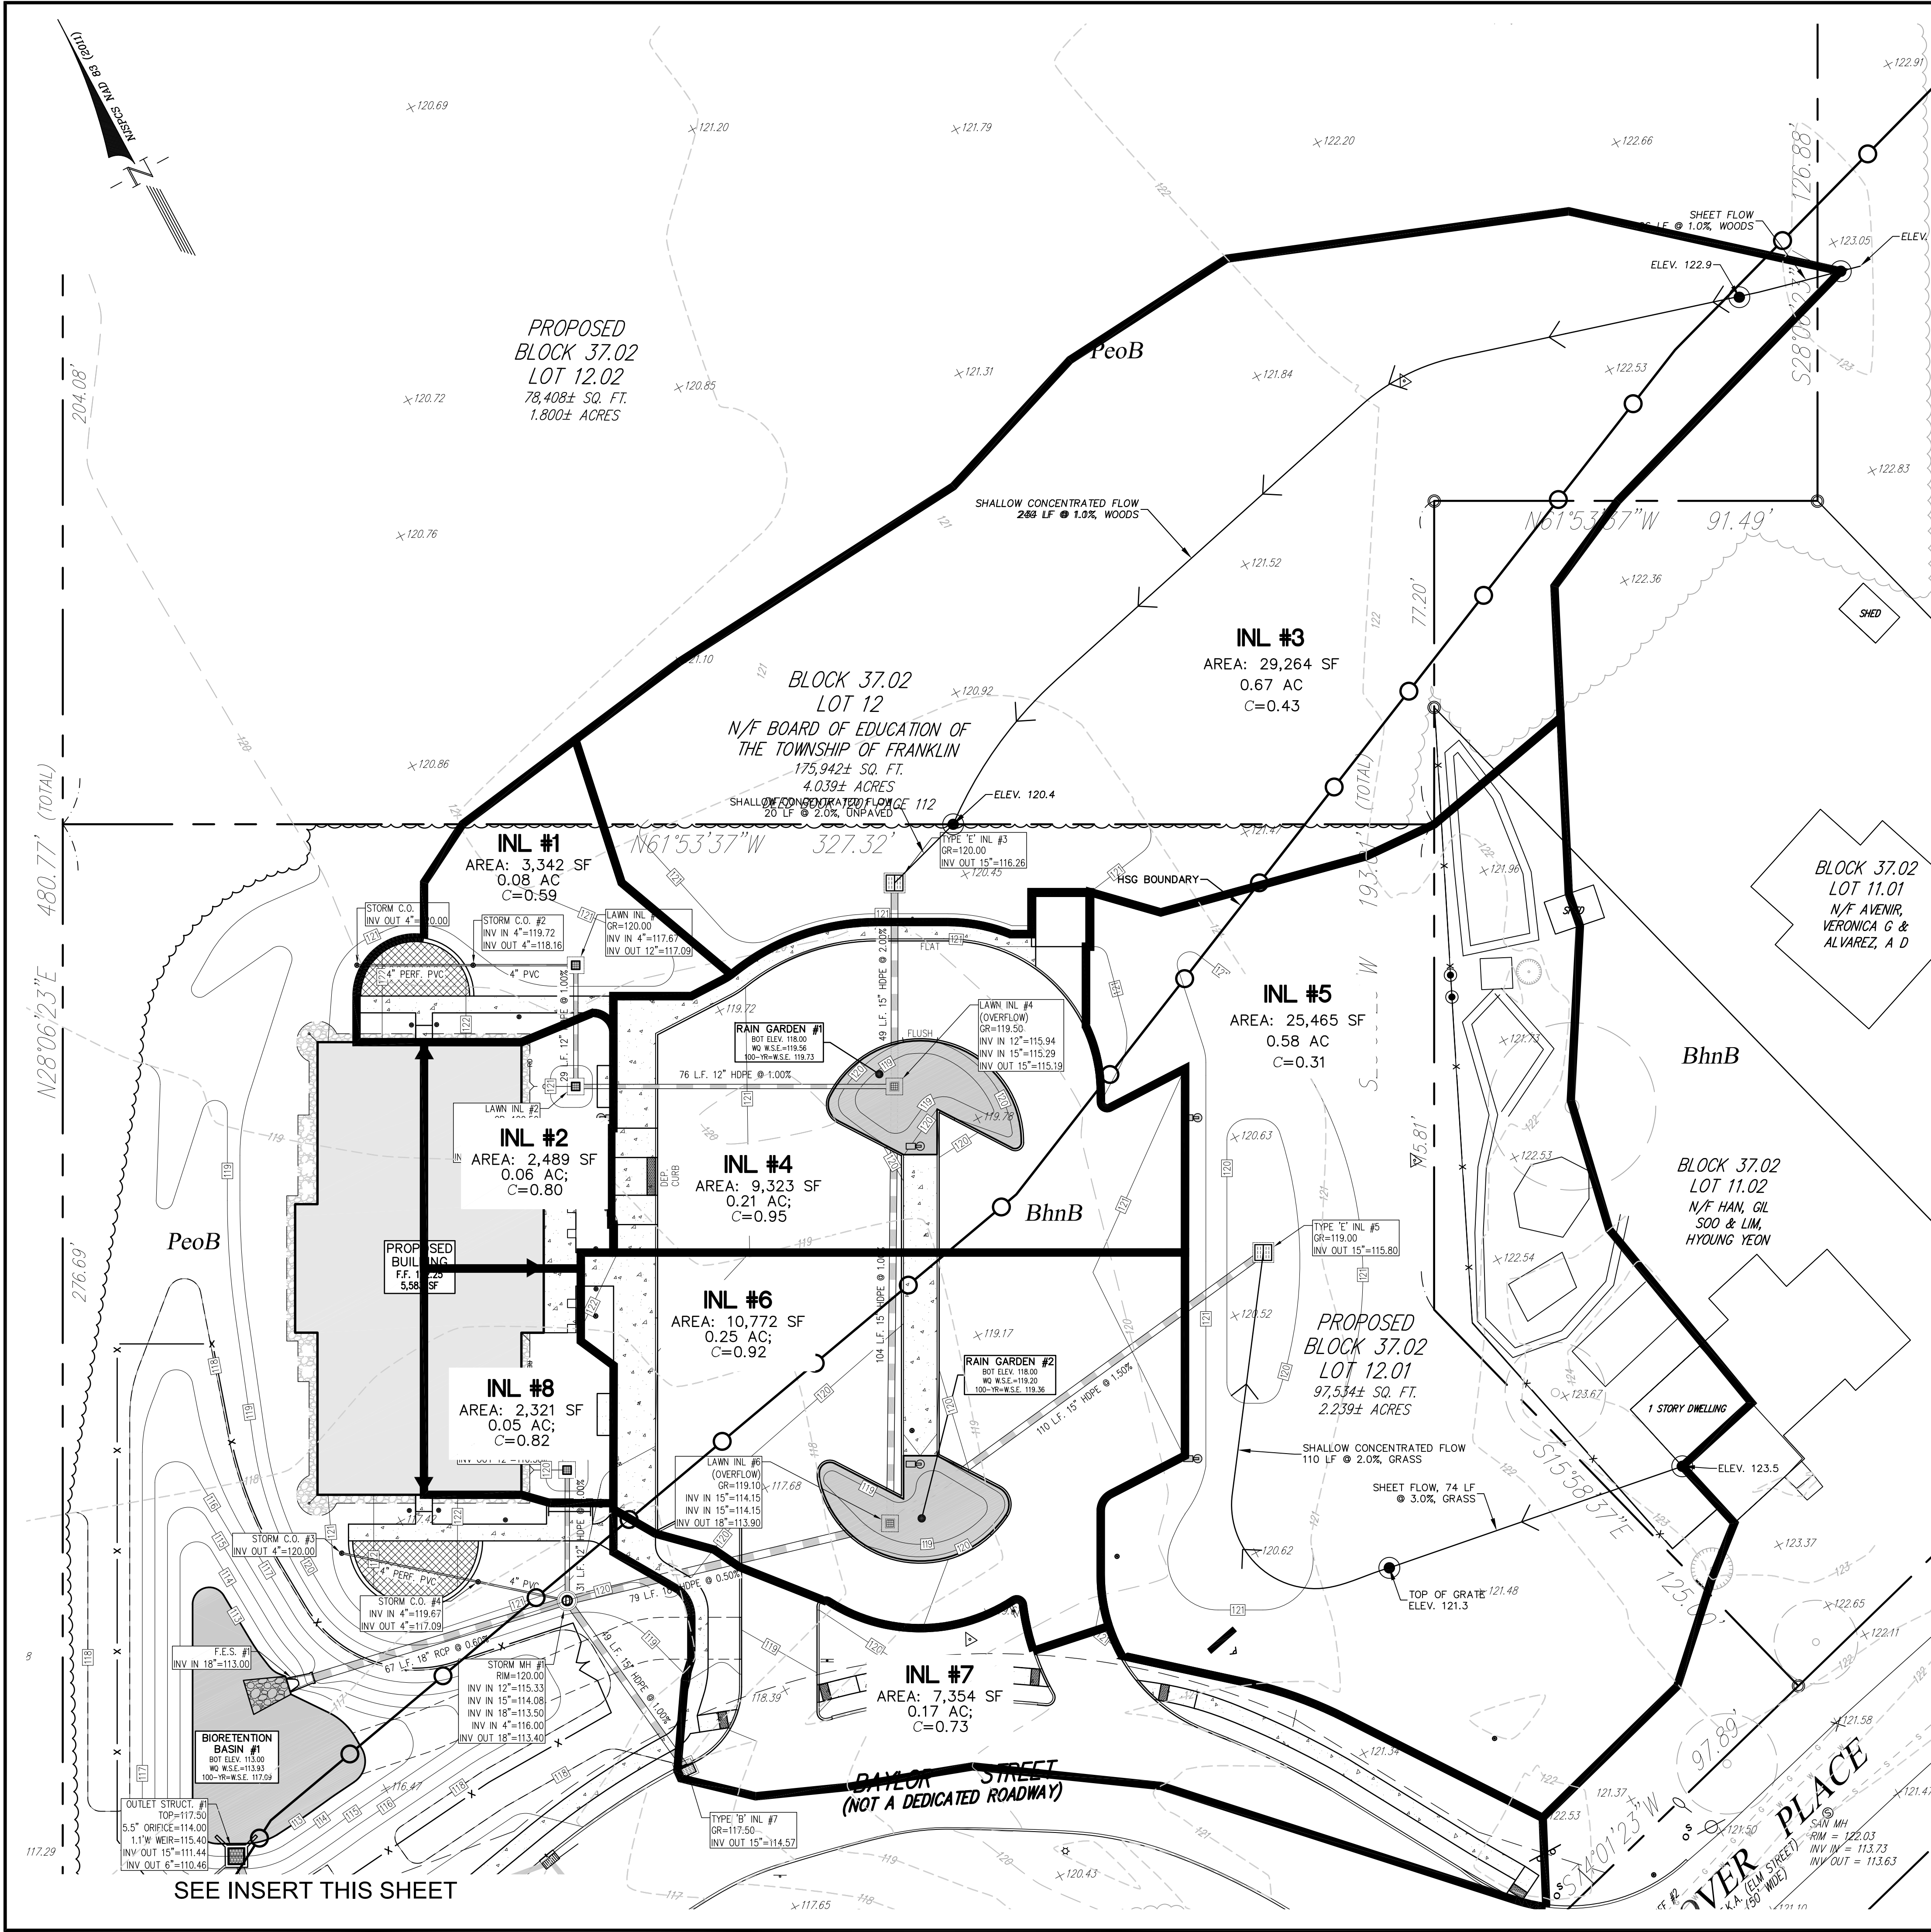

revisions		
no.	date	description

- LEGEND**
- ⊕ GAS VALVE
 - ⊕ GAS METER
 - ⊕ WATER VALVE
 - ⊕ HYDRANT
 - ⊕ WATER METER
 - ⊕ CURB STOP
 - ⊕ FIRE DEPT. CONNECTION
 - ⊕ DRAINAGE MH
 - ⊕ CURB INLET
 - ⊕ LAWN INLET
 - ⊕ SANITARY MH
 - ⊕ CLEANOUT
 - ⊕ BOLLARD
 - ⊕ SIGN
 - ⊕ LIGHT
 - ⊕ MAIL BOX
 - ⊕ GUY WIRE
 - ⊕ UTILITY POLE
 - ⊕ ELECTRIC TREE
 - ⊕ CONIFEROUS TREE
 - ⊕ DECIDUOUS TREE
 - X — FENCE
 - RAILING
 - WALL
 - ⊕ GATE POST
 - W — WATER LINE
 - G — GAS LINE
 - E — ELECTRIC LINE
 - S — SANITARY LINE
 - OH — OVERHEAD WIRES



The Reynolds Group Inc.

State of New Jersey
 Certificate of Authorization
 Number 24GA27969200
 21MH0004300

F. Mitchell Ardman, P.E., P.P.
 Jeffrey D. Reynolds, P.L.A.

J. E. Caspo
AVONIS E. CASPO
 N.J. PROFESSIONAL ENGINEER LIC. NO. 44152

project
FRANKLIN LIBRARY

BLOCK 37.02, LOT 12.01
TOWNSHIP OF FRANKLIN
SOMERSET COUNTY, NEW JERSEY

drawing title
PROPOSED INLET DRAINAGE AREA MAP

job number 20-002	drawing number
scale 1"=20'	DA-3
checked by FMA/AC	
drawn by AR	
date 06/30/21	sheet 3 of 3

\VENONINGR PROJECTS\2020\20-002 - FRANKLIN LIBRARY_CAD\ASSET\20000 DRAINAGE (RD) DWG (C-7) (2)