


DESIGN

PURCHASE

CONSTRUCT



ENJOY

OZCO Project #219 - 20x20 Pavilion

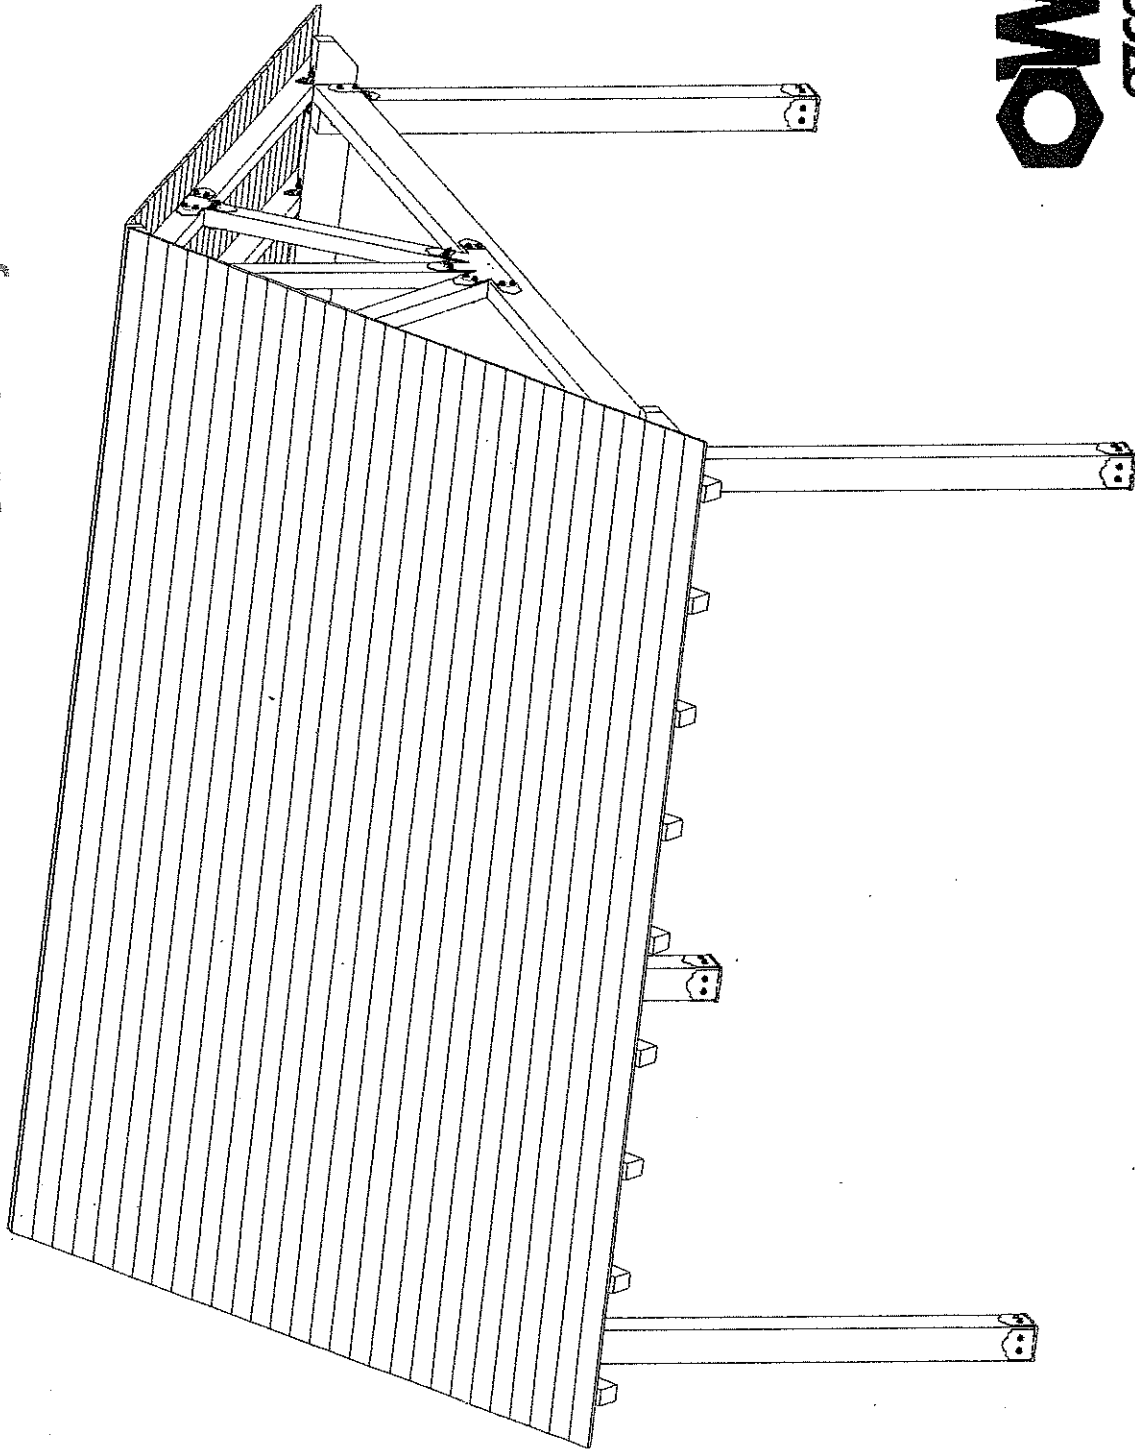

OWT Ornamental Wood Ties

OZCO BUILDING PRODUCTS

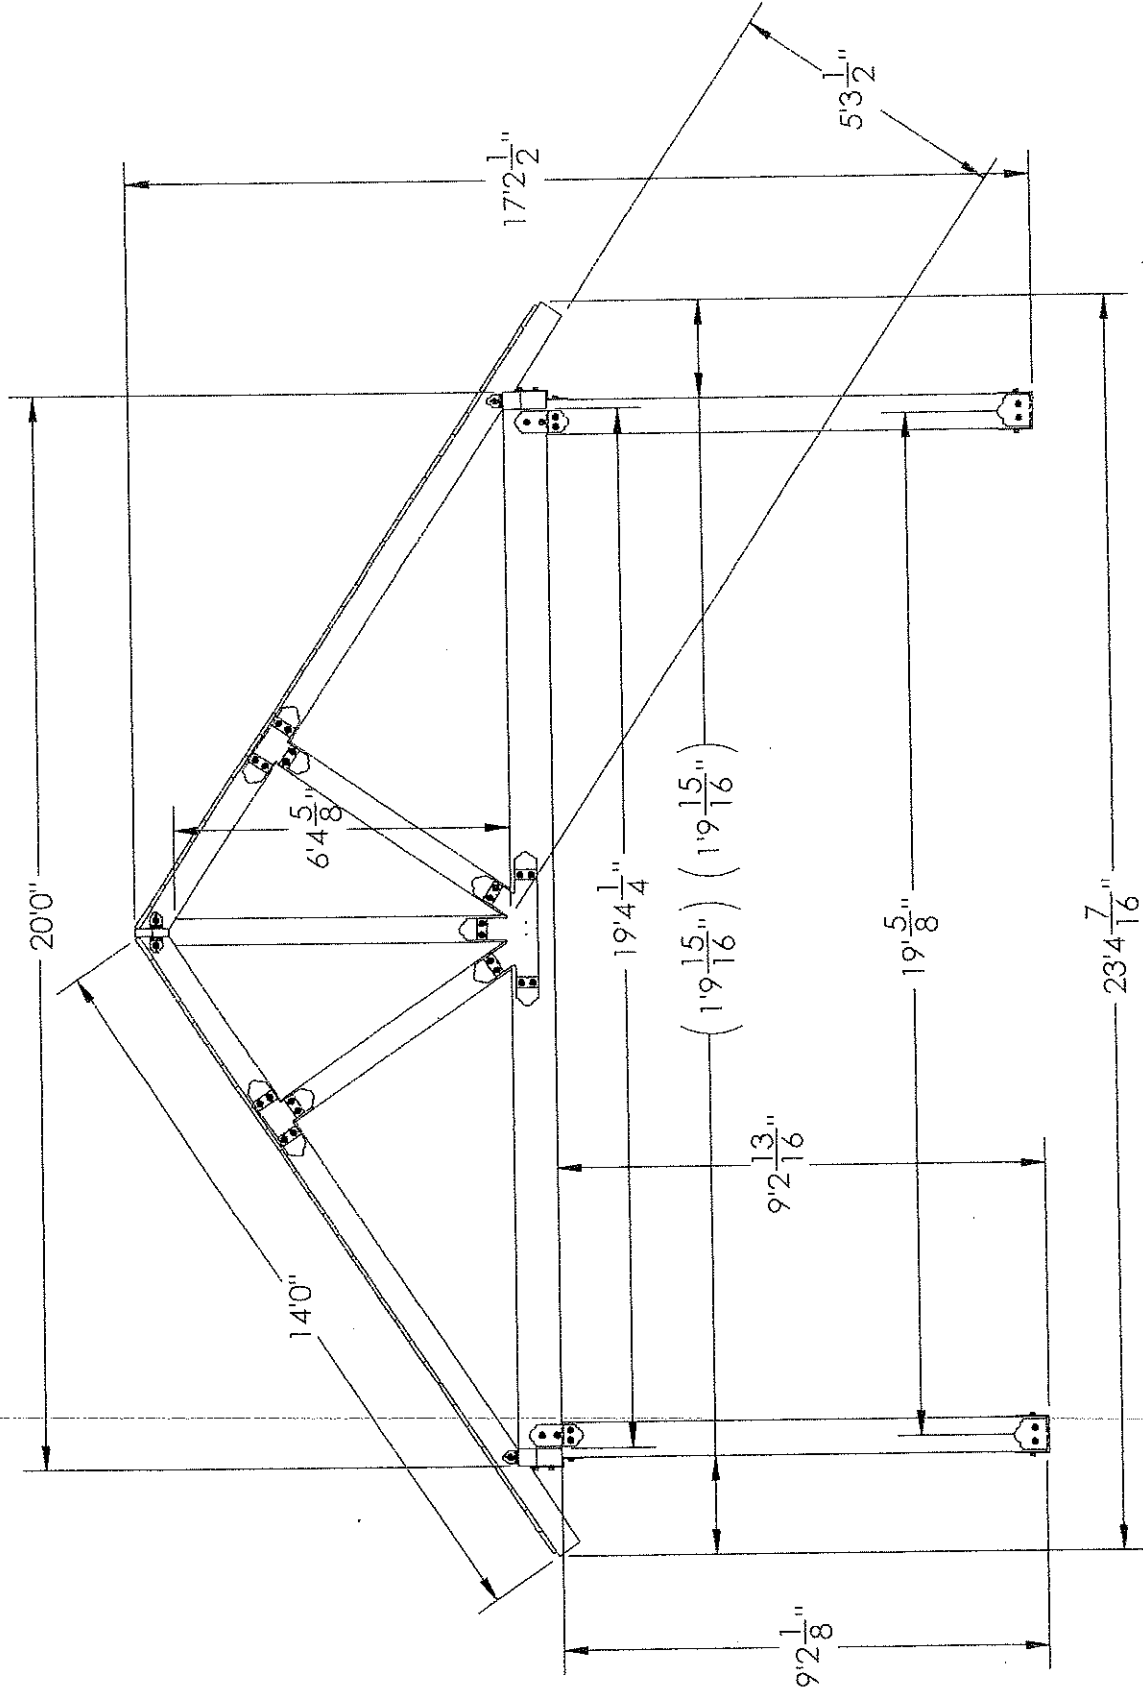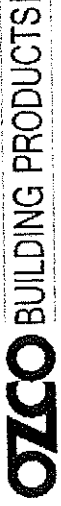


Front

OZCO Project #219 - 20x20 Pavilion



OZCO BUILDING PRODUCTS

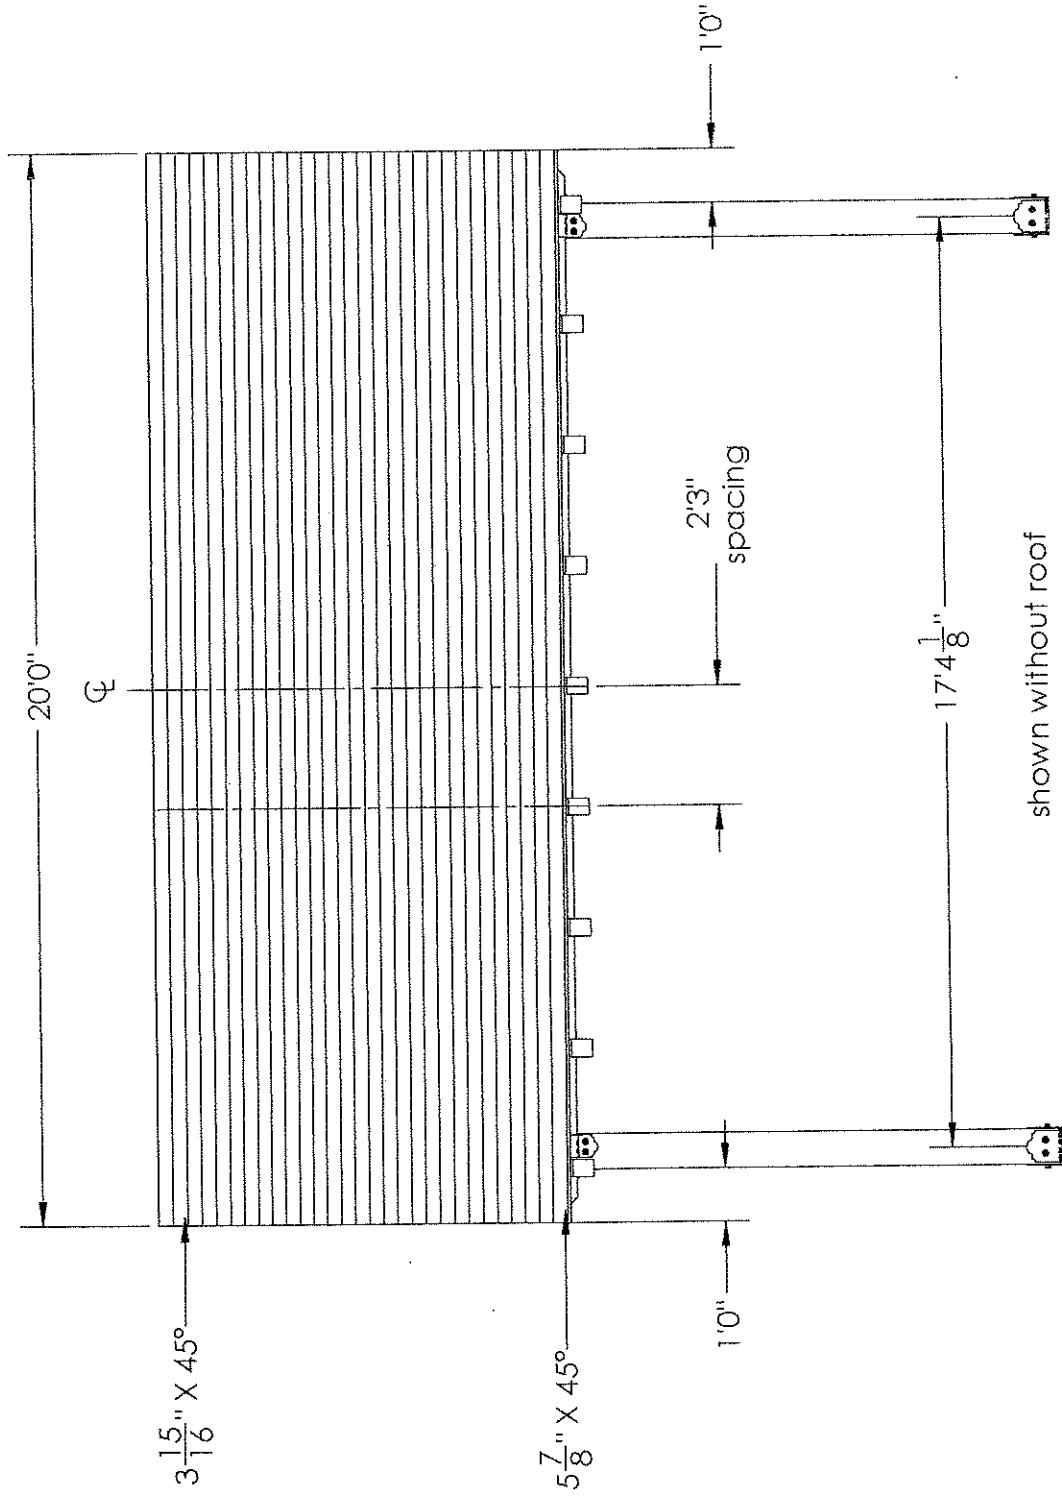

Right

OZCO Project #219 - 20x20 Pavilion